


SCALE: 1" = 200'

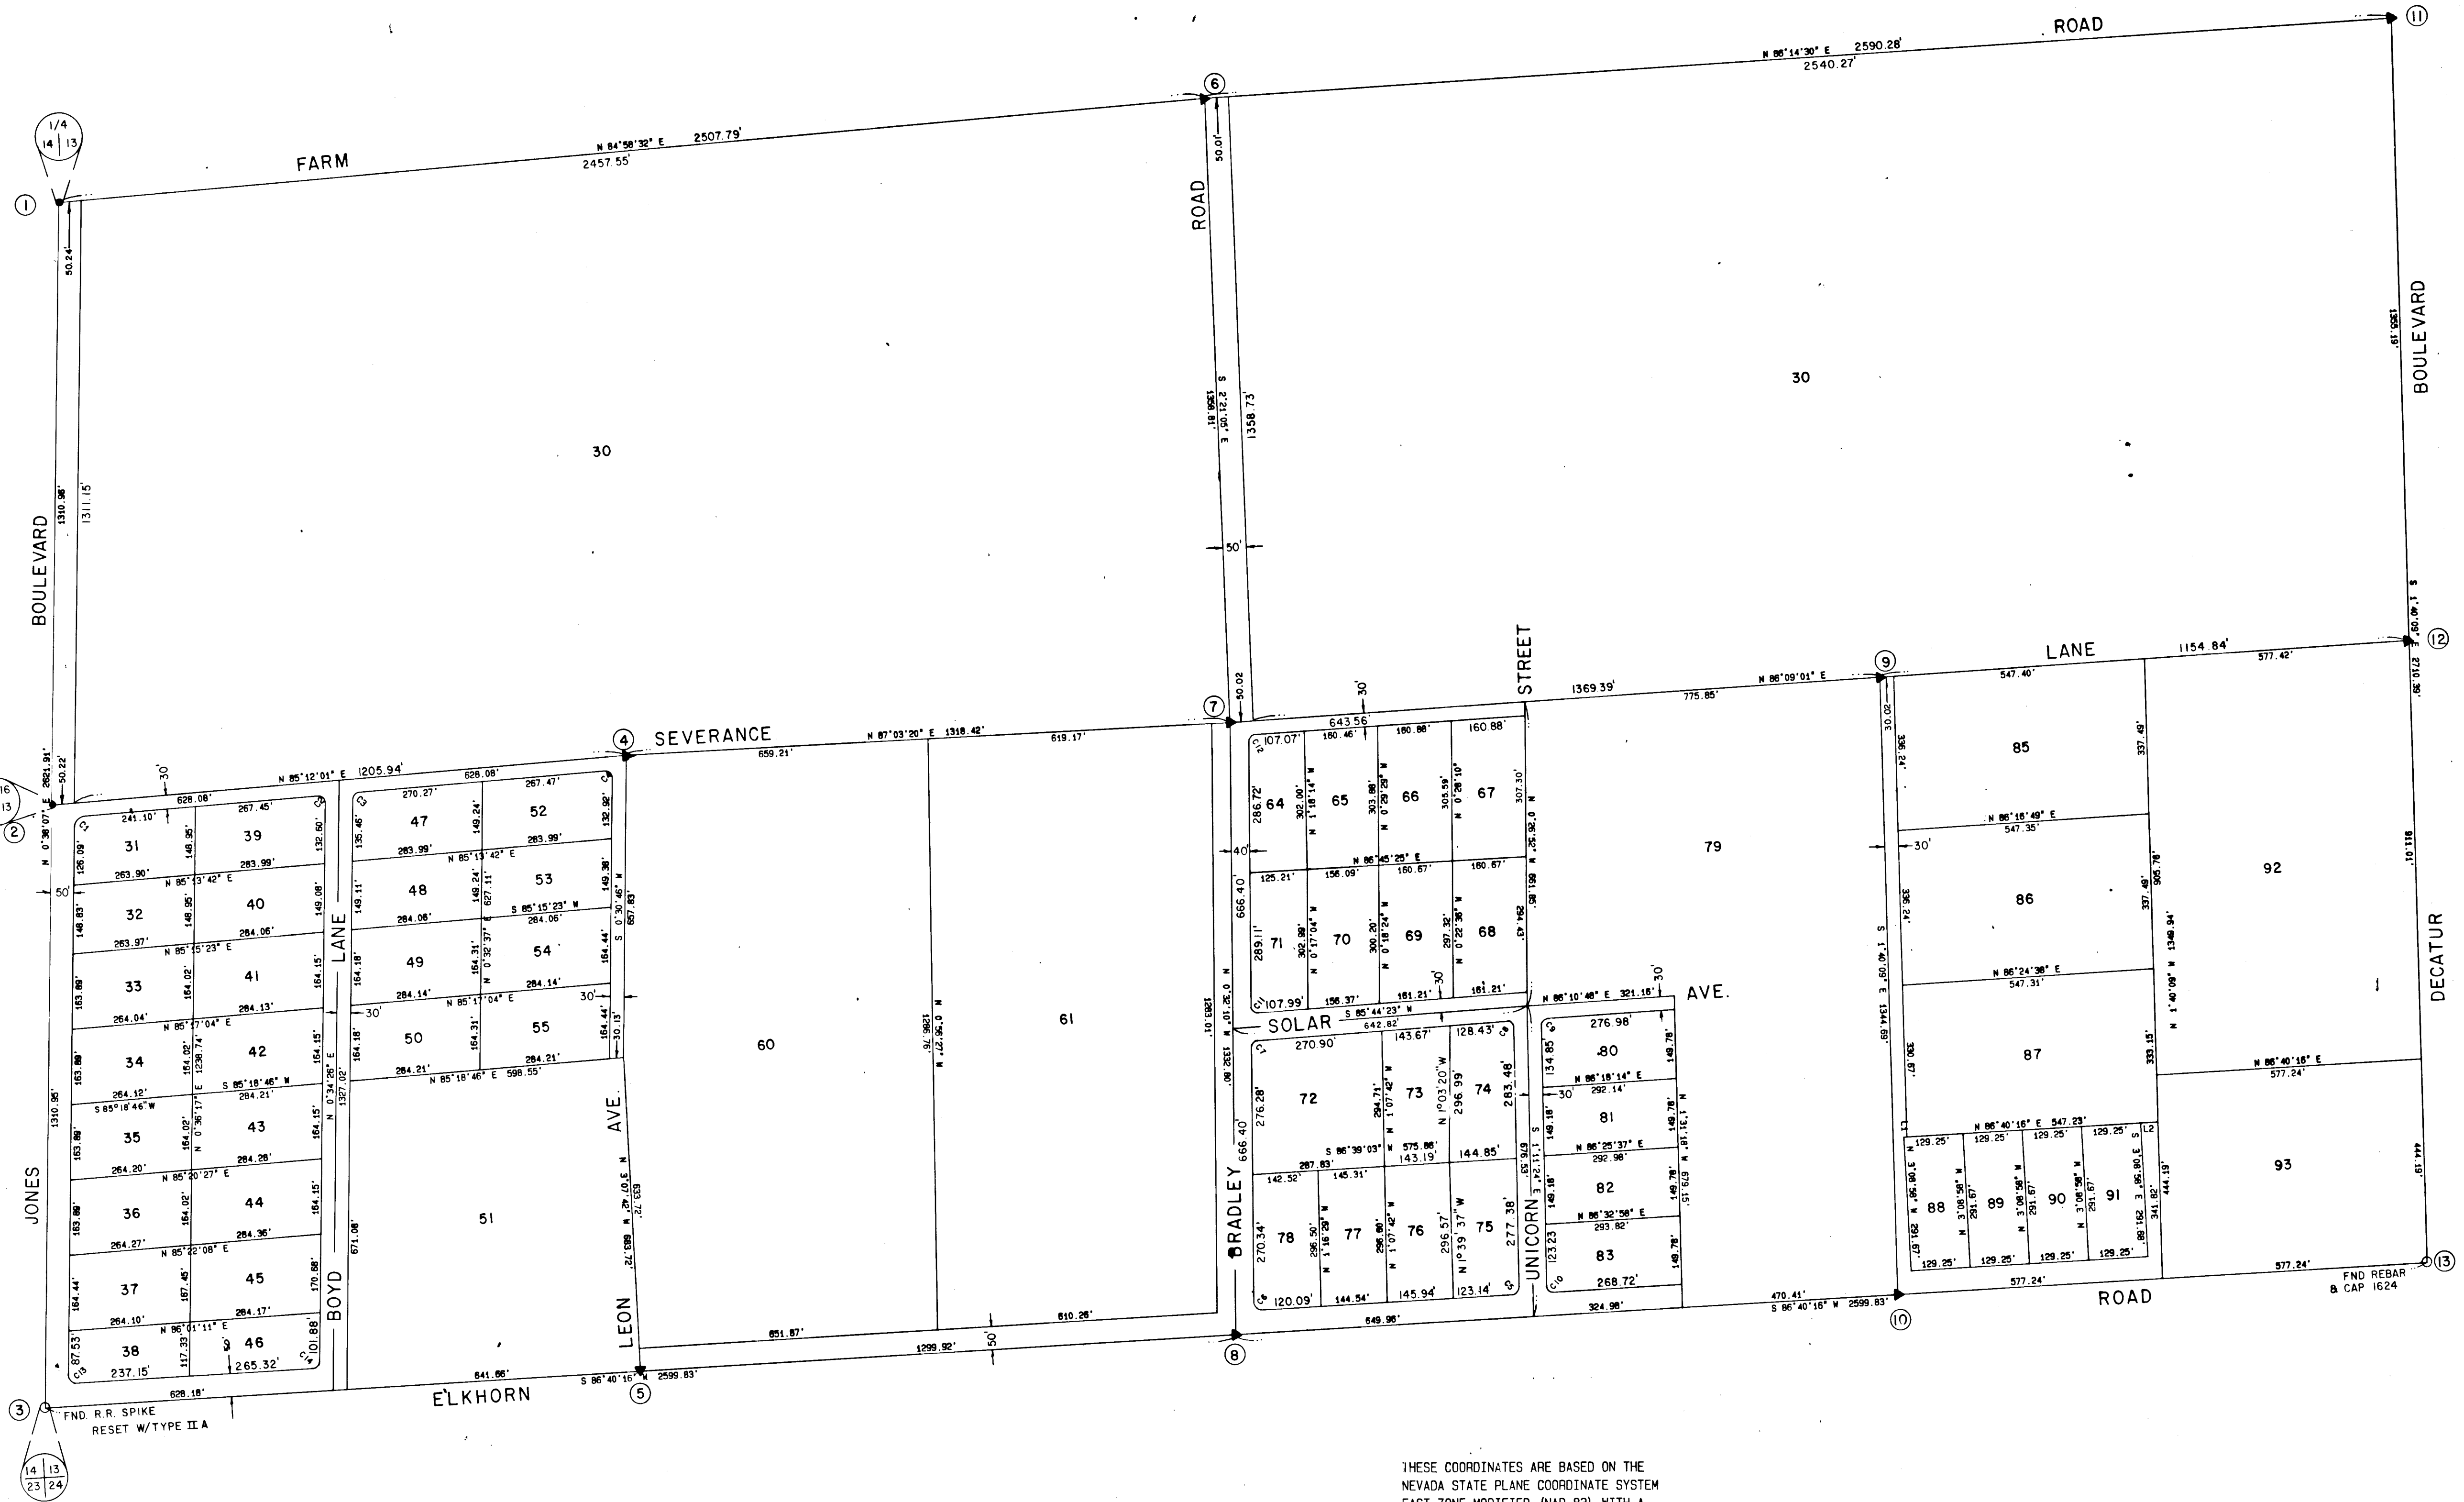

THESE COORDINATES ARE BASED ON THE NEVADA STATE PLANE COORDINATE SYSTEM EAST ZONE MODIFIED (NAD 83) WITH A GRID ELEVATION OF 2000 FEET.

COURSE TABLE

LINE	BEARING	DISTANCE
L1	N 86°40'16" E	8.36
L2	N 86°40'16" E	38.59

CURVE TABLE

CURVE	ARC	DELTA	RADIUS	TAN LENGTH
C1	36.90	84°33'54"	25.00	22.73
C2	24.97	95°22'26"	15.00	16.48
C3	22.16	84°37'34"	15.00	13.66
C4	24.95	95°18'46"	15.00	16.46
C5	30.67	87°52'35"	20.00	19.27
C6	40.49	93°47'34"	25.00	26.25
C7	22.59	86°16'33"	15.00	14.06
C8	24.37	93°05'07"	15.00	15.83
C9	22.87	87°22'12"	15.00	14.33
C10	40.20	92°08'20"	25.00	25.95
C11	24.54	93°43'27"	15.00	16.01
C12	22.69	86°41'11"	15.00	14.16
C13	41.00	93°57'51"	25.00	26.79
C14	30.05	86°05'50"	20.00	18.68

NORTH

EAST

	NORTH	EAST
1	563569.9774	605955.2154
2	562286.1030	605940.6802
3	560975.2286	605926.1450
4	562391.2132	607192.4410
5	561050.7112	607223.8667
6	563816.6085	608453.3704
7	562458.9402	608509.1180
8	561126.1939	608521.5883
9	562554.2406	609925.3255
10	561210.1214	609964.4952
11	563986.3954	611038.0803
12	562631.7773	611077.5559
13	561277.1593	611117.0315

VTM nevada CONSULTING ENGINEERS - PLANNERS
8300 PARK DEL PRADO BUILDING A, SUITE 100
LAS VEGAS, NEVADA 89129, PHONE (702) 872-7559

PLAT OF SURVEY

FOR

CITY OF LAS VEGAS

SOUTH 1/2 OF SEC. 13, T.19S., R. 60E., M.D.M.,
CLARK COUNTY, NEVADA

SCALE 1" = 200'	WO. NO. 3742	DATE 1-2-89	SHEET	OF
DISK 3742 PJ	DRN DH	REV.	3	17

3505

055-613