


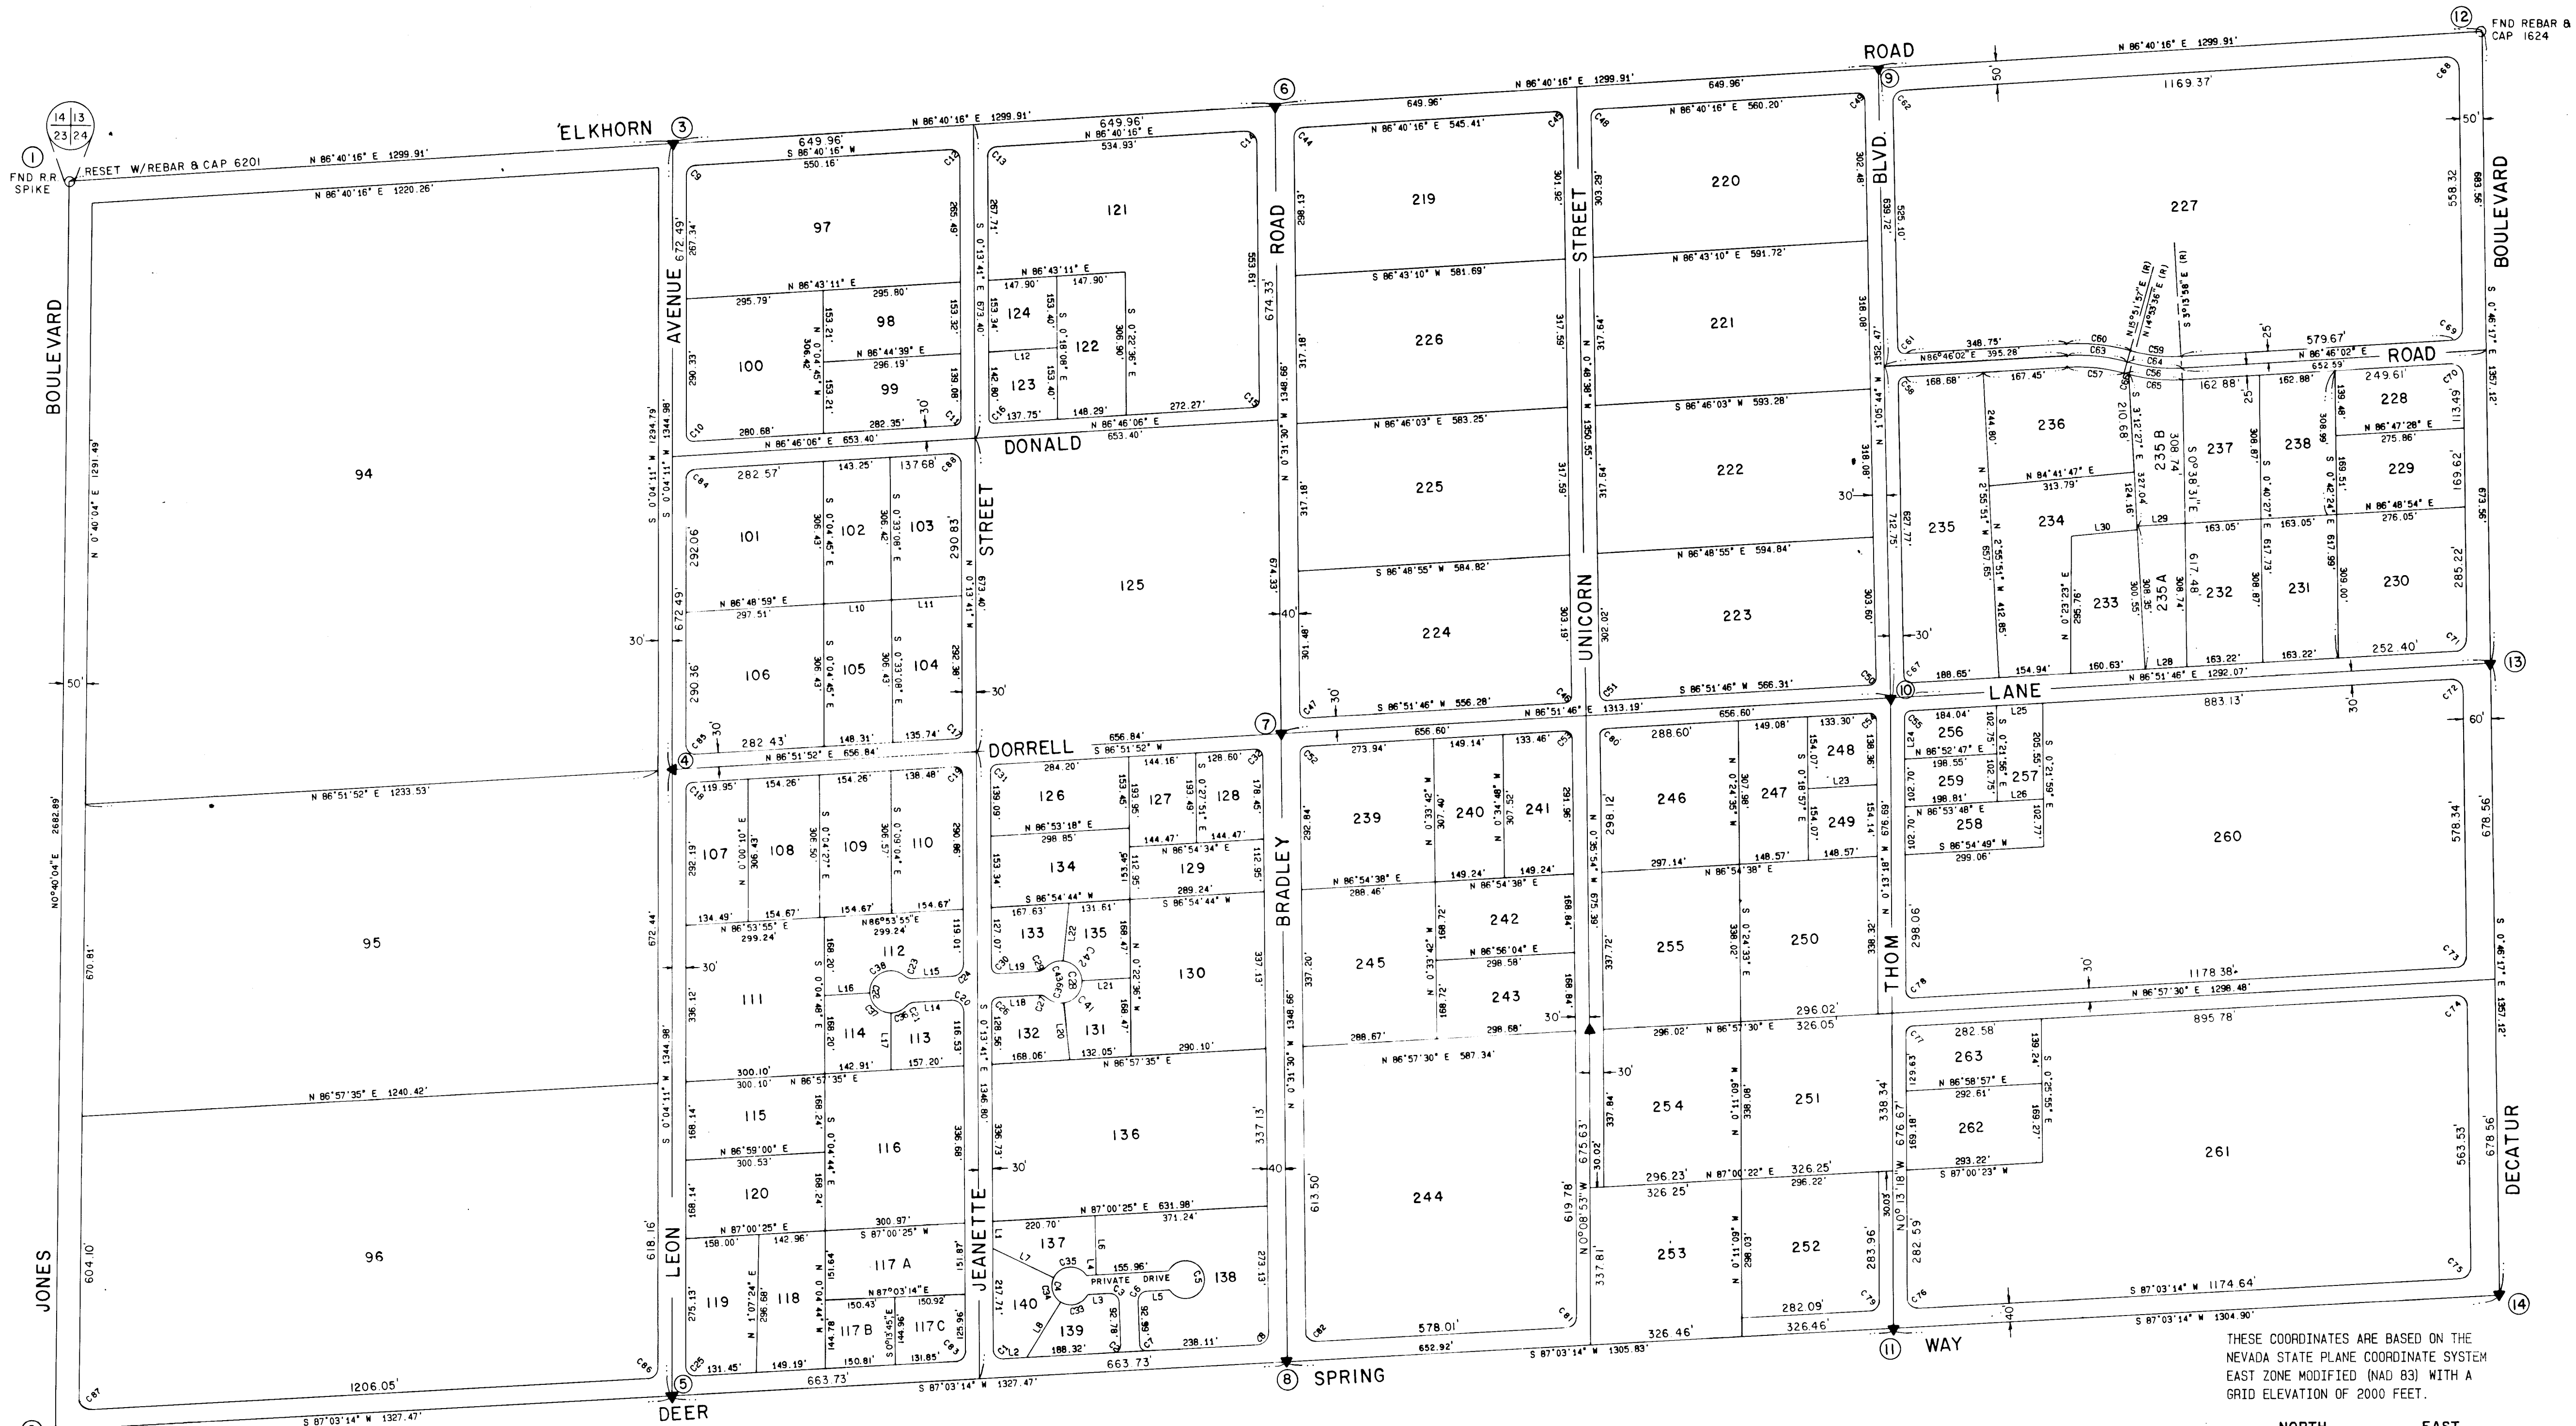

THESE COORDINATES ARE BASED ON THE NEVADA STATE PLANE COORDINATE SYSTEM EAST ZONE MODIFIED (NAD 83) WITH A GRID ELEVATION OF 2000 FEET.

CURVE TABLE

CURVE	ARC	DELTA	RADIUS	TAN LENGTH
C1	32.36	92°43'05"	20.00	20.97
C2	23.31	89°01'17"	15.00	14.75
C3	31.77	91°00'12"	20.00	20.35
C4	214.68	299°59'58"	41.00	40.88
C5	214.68	299°59'58"	41.00	40.88
C6	31.07	86°59'48"	20.00	19.65
C7	23.82	90°58'43"	15.00	15.26
C8	38.21	87°34'44"	25.00	23.97
C9	30.23	86°36'05"	20.00	18.85
C10	24.43	93°18'05"	15.00	15.89
C11	22.78	86°59'47"	15.00	14.23
C12	32.50	93°06'03"	20.00	21.11
C13	30.33	86°53'57"	20.00	18.95
C14	40.49	92°48'14"	25.00	26.25
C15	22.85	87°17'36"	15.00	14.31
C16	16.23	93°00'13"	10.00	10.54
C17	22.80	87°05'33"	15.00	14.26
C18	22.72	86°47'41"	15.00	14.18
C19	24.32	92°54'27"	15.00	15.78
C20	40.51	92°50'34"	25.00	26.27
C21	19.31	44°14'57"	25.00	10.16
C22	213.22	268°29'54"	45.50	45.50
C23	19.31	44°14'57"	25.00	10.16
C24	24.31	92°52'09"	15.00	15.77
C25	22.80	87°05'33"	15.00	14.26
C26	24.25	92°36'38"	15.00	15.70
C27	22.83	87°11'49"	15.00	14.28
C28	19.31	44°14'57"	25.00	10.16
C29	213.22	268°29'54"	45.50	45.50
C30	24.31	92°52'09"	15.00	15.77
C31	22.80	87°05'33"	15.00	14.26
C32	24.25	92°36'38"	15.00	15.70
C33	67.82	94°46'21"	41.00	44.57
C34	60.17	84°05'27"	41.00	36.98

CURVE TABLE (CONT)

CURVE	ARC	DELTA	RADIUS	TAN LENGTH
C35	86.68	121°08'10"	41.00	72.67
C36	37.46	47°10'10"	45.50	19.86
C37	69.15	87°04'47"	45.50	43.24
C38	106.61	134°14'57"	45.50	107.84
C39	37.81	47°36'34"	45.50	20.07
C40				
C41	68.80	86°38'23"	45.50	42.91
C42	64.47	81°10'39"	45.50	38.98
C43	42.15	53°04'18"	45.50	22.72
C44	30.44	87°11'46"	20.00	19.04
C45	24.22	92°31'06"	15.00	15.67
C46	22.95	87°40'25"	15.00	14.40
C47	24.25	92°36'44"	15.00	15.70
C48	22.90	87°28'54"	15.00	14.35
C49	24.15	92°14'00"	15.00	15.60
C50	23.03	87°57'30"	15.00	14.47
C51	24.17	92°19'36"	15.00	15.62
C52	22.88	87°23'16"	15.00	14.33
C53	24.23	92°32'20"	15.00	15.68
C54	24.33	92°54'55"	15.00	15.78
C55	22.80	87°05'05"	15.00	14.26
C56	125.59	19°05'55"	376.76	63.38
C57	125.59	19°05'55"	376.76	63.38
C58	23.00	87°51'46"	15.00	14.45
C59	108.92	19°05'55"	376.76	54.97
C60	142.15	19°05'55"	426.77	71.74
C61	24.12	92°08'14"	15.00	15.57
C62	38.30	87°46'00"	25.00	24.04
C63	133.67	19°05'55"	401.77	67.56
C64	117.25	19°05'55"	351.76	59.18
C65	119.19	18°07'34"	376.76	60.10
C66	6.39	0°58'21"	376.76	3.20
C67	24.10	92°02'30"	15.00	15.54

COURSE TABLE

LINE	BEARING	DISTANCE
L1	S 0°13'41" E	58.00
L2	N 87°03'14" E	51.08
L3	S 87°01'45" W	46.50
L4	N 87°01'45" E	20.25
L5	S 87°01'45" W	48.70
L6	S 1°06'44" E	127.75
L7	S 64°06'27" E	145.78
L8	N 31°48'06" E	139.51
L9		
L10	S 86°48'59" W	145.78
L11	S 86°48'59" W	151.74
L12	S 86°44'39" W	148.09
L13		
L14	S 86°55'45" E	80.24
L15	N 86°55'45" E	85.26
L16	N 86°55'45" E	97.20
L17	N 0°09'02" E	122.76
L18	N 86°56'09" E	87.54
L19	S 86°56'09" W	83.62
L20	N 6°25'27" W	123.02
L21	S 86°56'09" W	104.33
L22	S 5°45'30" W	124.74
L23	N 86°53'12" E	148.82
L24	N 0°13'18" W	88.44
L25	N 86°51'46" E	100.00
L26	N 86°53'48" E	100.00
L27		
L28	N 86°51'46" E	89.59
L29	N 86°48'31" E	103.40
L30	N 84°41'47" E	141.52

CURVE TABLE (CONT)

CURVE	ARC	DELTA	RADIUS	TAN LENGTH
C68	40.39	92°33'26"	25.00	26.14
C69	38.20	87°32'19"	25.00	23.95
C70	40.34	92°27'41"	25.00	26.10
C71	38.24	87°38'04"	25.00	23.99
C72	32.24	92°21'56"	20.00	20.84
C73	30.62	87°43'48"	20.00	19.22
C74	32.21	92°16'12"	20.00	20.81
C75	38.32	87°43'31"	25.00	24.07
C76	24.28	92°43'28"	15.00	15.73
C77	15.22	87°10'49"	10.00	9.52
C78	16.20	92°49'11"	10.00	10.50
C79	22.85	87°16'32"	15.00	14.30
C80	15.26	87°27'40"	10.00	9.57
C81	24.29	92°47'53"	15.00	15.75
C82	32.26	92°25'16"	20.00	20.86
C83	30.47	87°16'55"	20.00	19.07
C84	22.70	86°41'55"	15.00	14.16
C85	24.40	93°12'19"	15.00	15.86
C86	22.77	86°59'03"	15.00	14.23
C87	40.85	93°36'50"	25.00	26.63
C88	24.35	93°00'13"	15.00	15.81

	NORTH	EAST
1	560975.2290	605926.1450
2	558292.5210	605894.8770
3	561050.7115	607223.8665
4	559705.7307	607222.2282
5	558360.7500	607220.5900
6	561126.1940	608521.5880
7	559777.5865	608533.9455
8	558428.9790	608546.3030
9	561201.6765	609819.3095
10	559849.4520	609845.1684
11	558496.0959	609850.4070
12	561277.1590	611117.0310
13	559920.1619	611135.3050
14	558563.1648	611153.5790

SCALE: 1" = 200'

vtm nevada CONSULTING ENGINEERS - PLANNERS
8300 MARCO DEL PRADO, SUITE 100
LAS VEGAS, NEVADA 89103 PHONE (702) 873-7550

PLAT OF SURVEY

FOR
CITY OF LAS VEGAS
NORTH 1/2 OF SEC. 24, T.19S., R.60E., M.D.M.,
CLARK COUNTY, NEVADA

SCALE	WO. NO.	DATE	SHEET	OF
1" = 200'	3742	2-17-89	4	17
DISK	DRN.	REV		
3742 PJ	DH			

055-613