


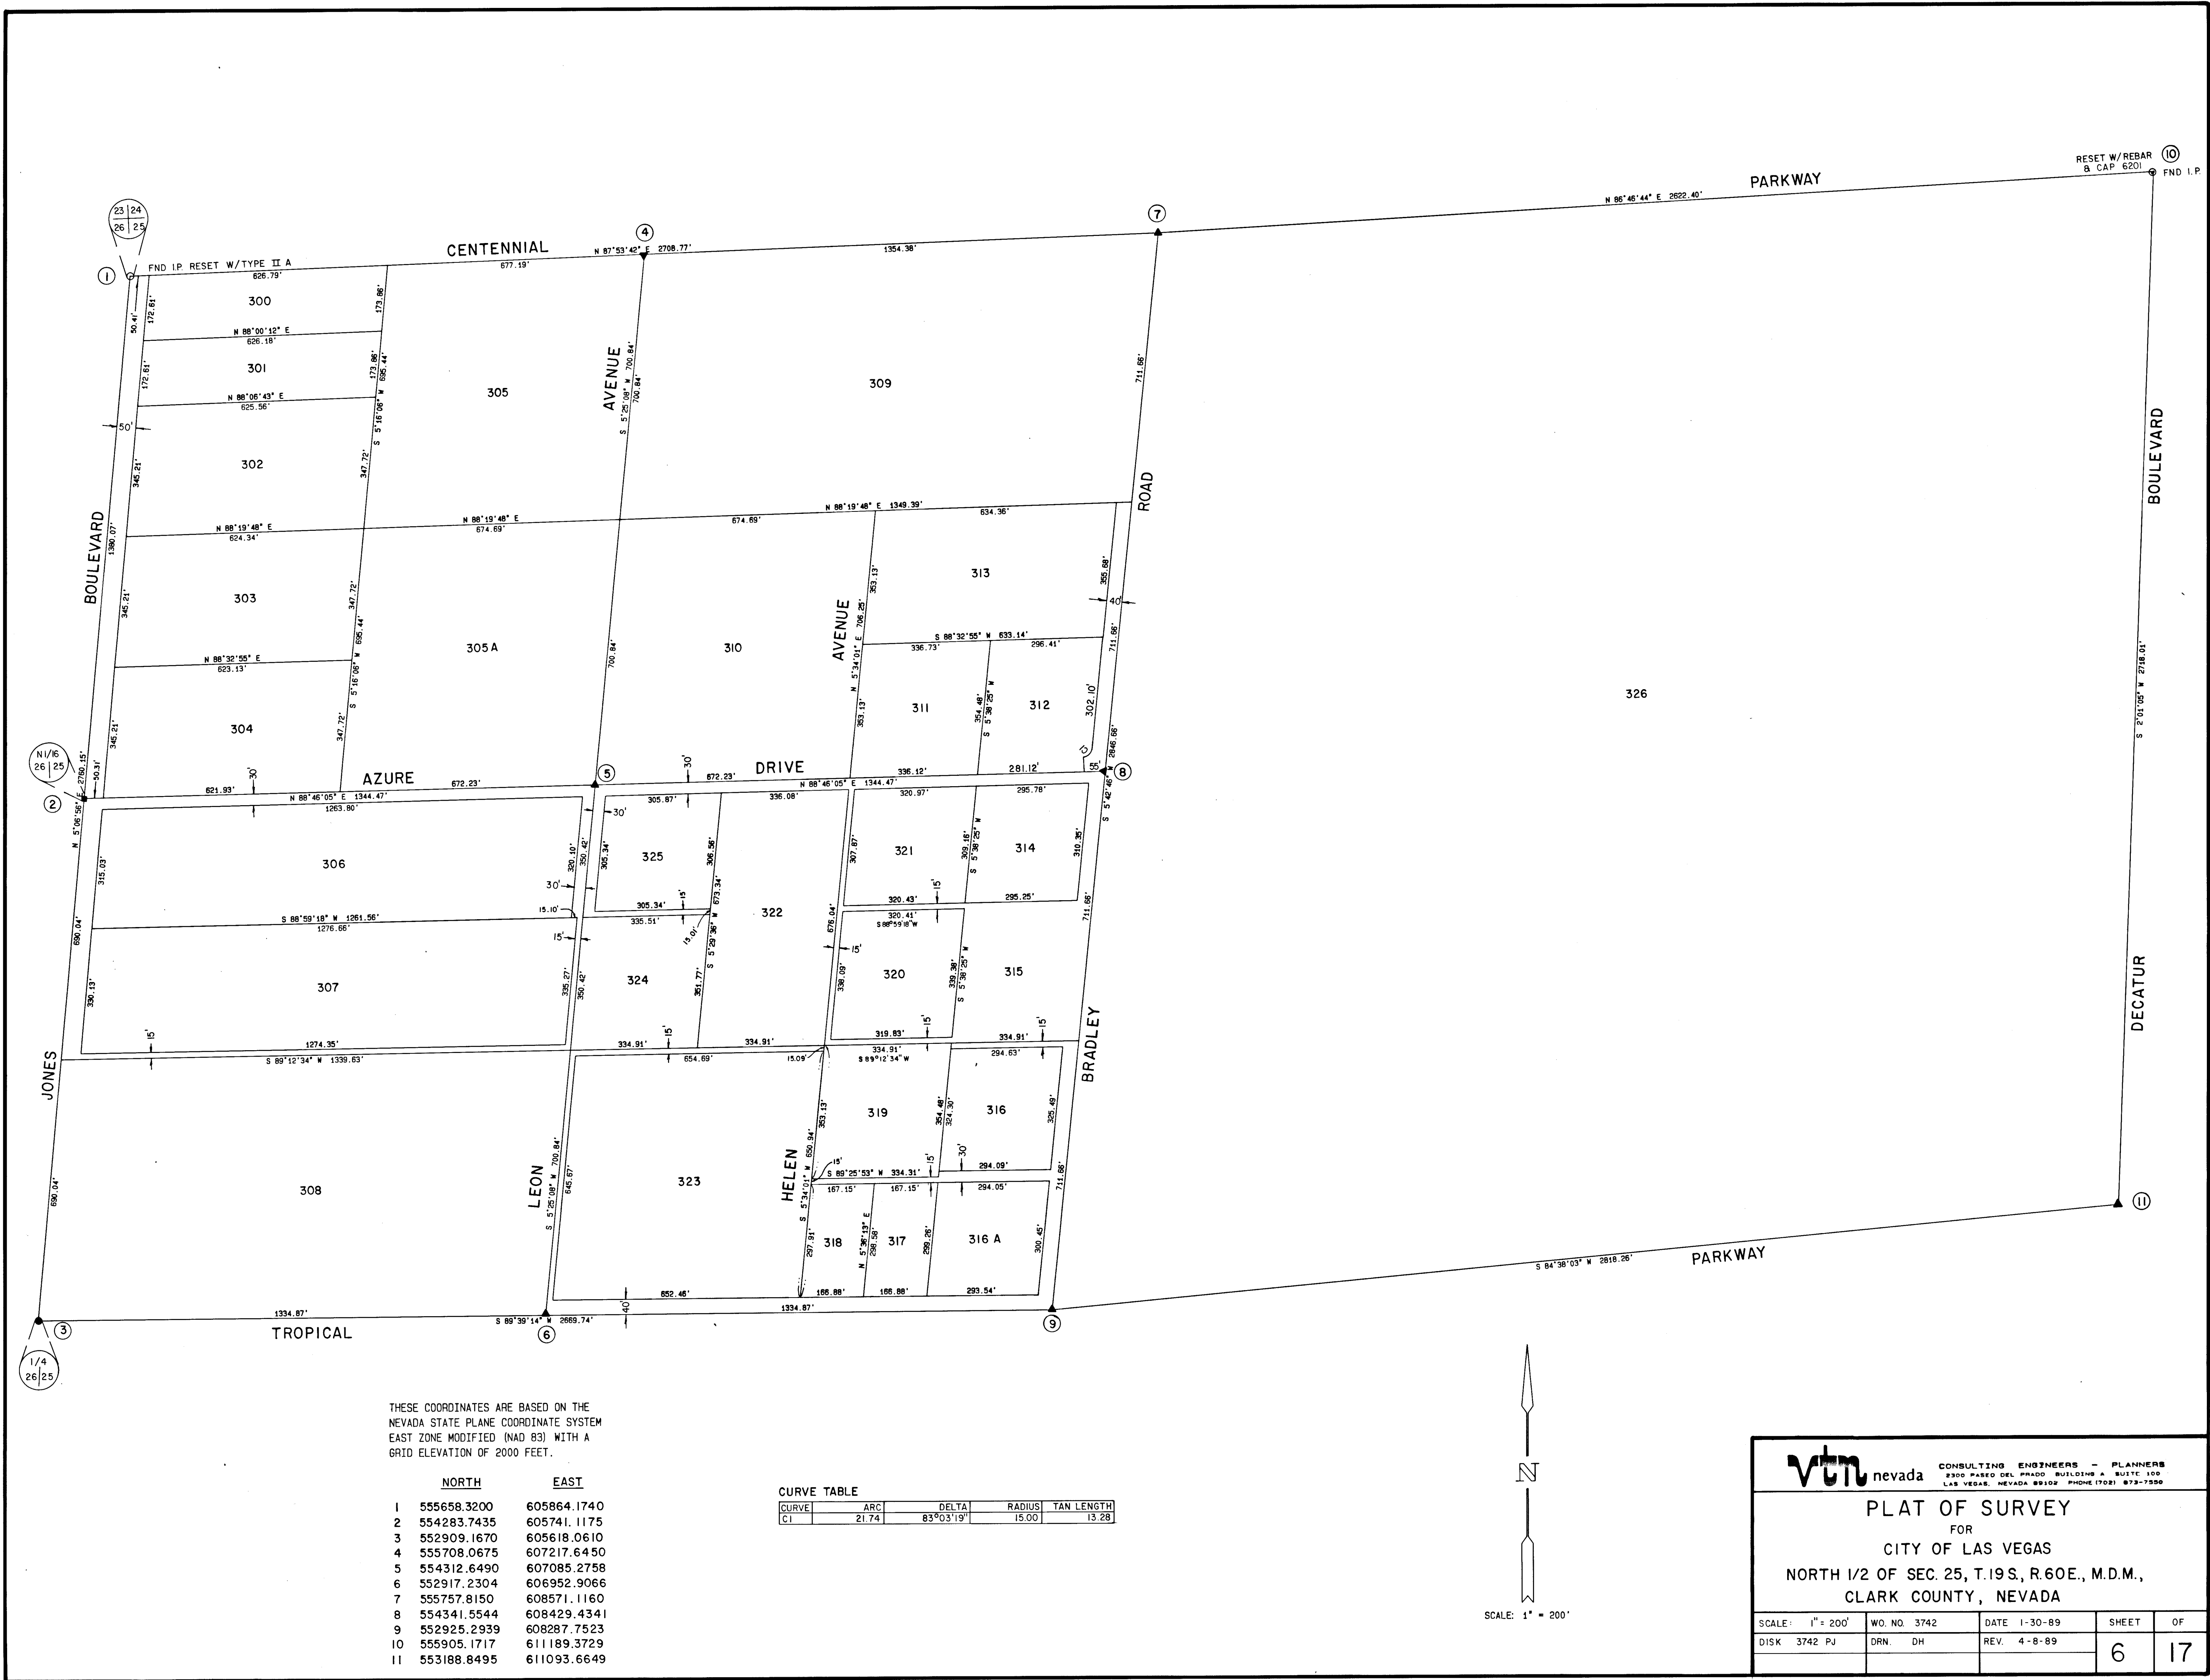

VTN nevada

CONSULTING ENGINEERS - PLANNERS

2300 PARK DEL PRADO BUILDING A SUITE 100

LAS VEGAS, NEVADA 89102 PHONE (702) 873-7550

PLAT OF SURVEY

FOR

CITY OF LAS VEGAS

NORTH 1/2 OF SEC. 25, T.19S., R.60E., M.D.M.,

CLARK COUNTY, NEVADA

SCALE: 1" = 200'	WO. NO. 3742	DATE 1-30-89	SHEET	OF
DISK 3742 PJ	DRN. DH	REV. 4-8-89	6	17

3508

055-613