




3510

055-613 J

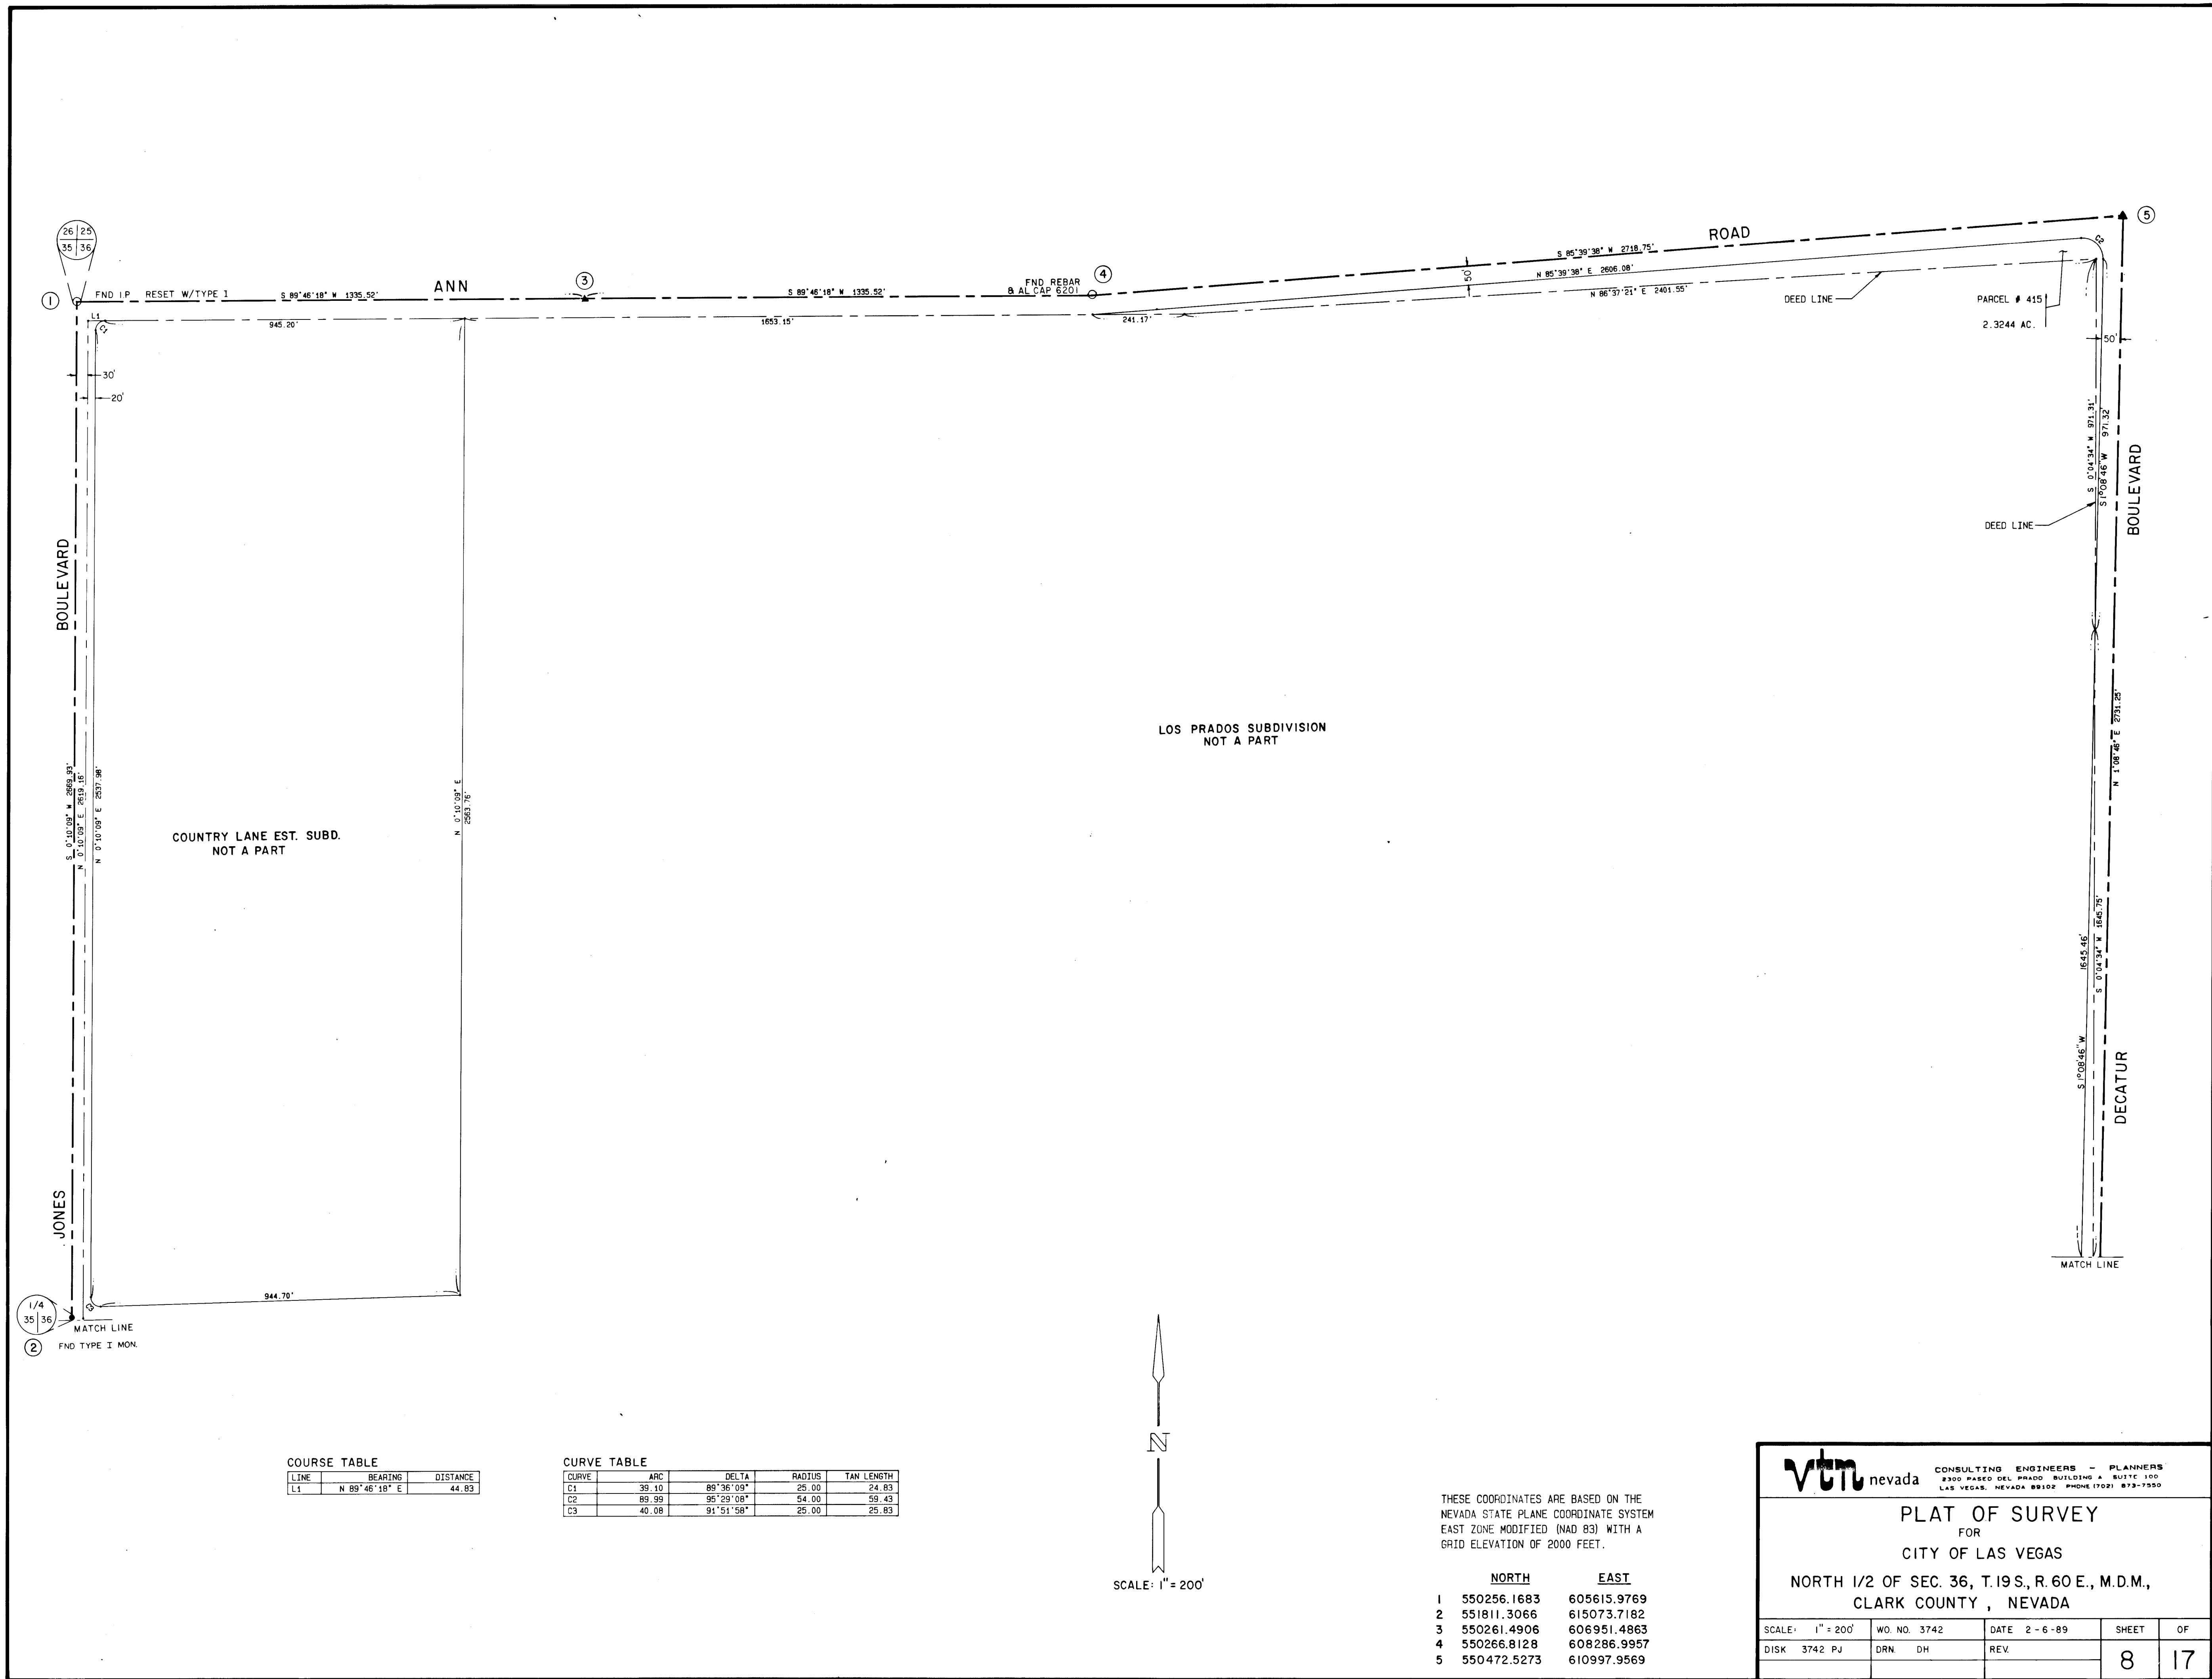

CONSULTING ENGINEERS - PLANNERS
2300 PASEO DEL PRADO, BUILDING A, SUITE 100
LAS VEGAS, NEVADA 89102 PHONE (702) 878-7050

PLAT OF SURVEY
FOR
CITY OF LAS VEGAS
NORTH 1/2 OF SEC. 36, T.19 S., R. 60 E., M.D.M.,
CLARK COUNTY, NEVADA

SCALE: 1" = 200'	WO. NO. 3742	DATE 2-6-89	SHEET	OF
DISK 3742 PJ	DRN DH	REV.	8	17