


FILENAME: C102DEM.DWG
DISPLAY: PP, C102
XREFS: SITE, XR-1000

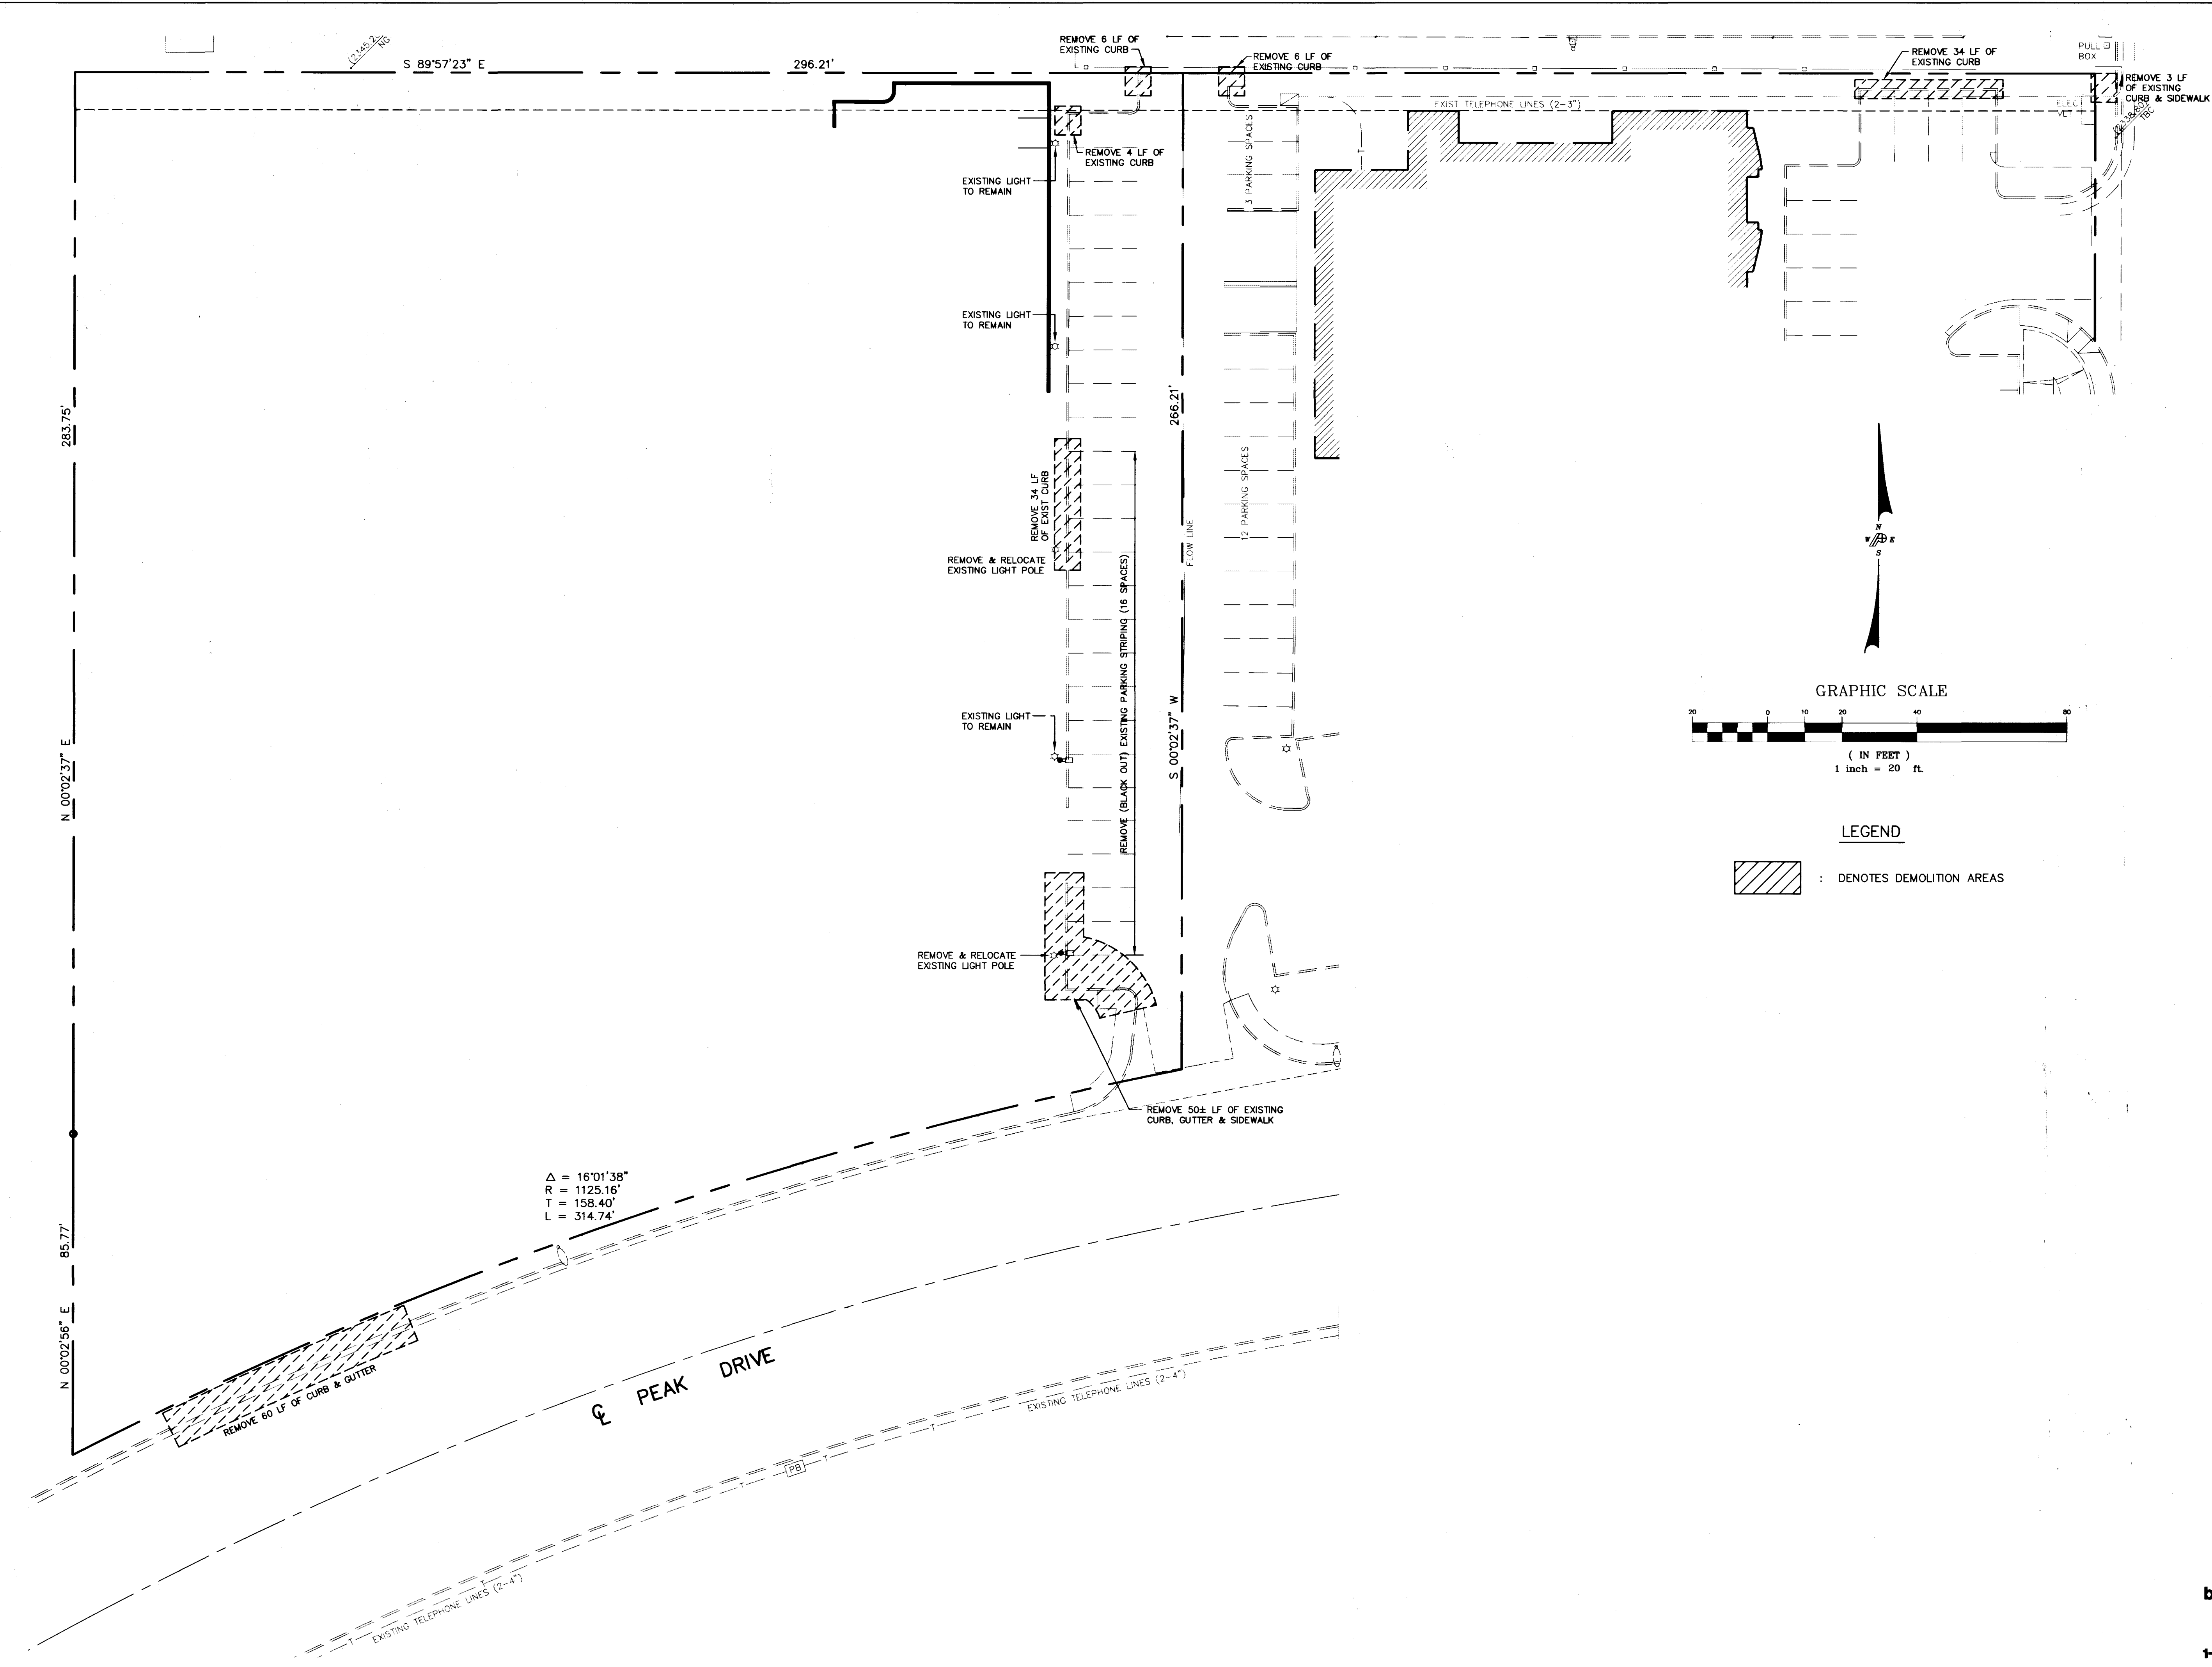


Call
before you
Dig.
1-800-227-2800

DEMOLITION PLAN
**PEAK OFFICE BUILDING
PEAK DRIVE
LAS VEGAS, NEVADA**

JOB NUMBER 6480001
DESIGNED BY RP
DRAWN BY DRF
CHECKED BY CLM
DATE 01.02.97

SHEET NUMBER
C1.02
2 of 6

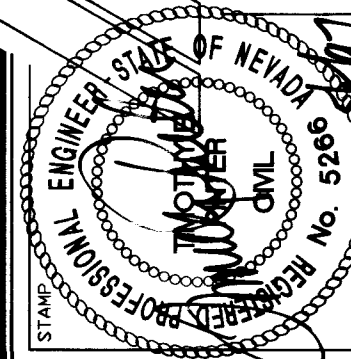

POGGEMEYER DESIGN GROUP
ENGINEERS PLANNERS SURVEYORS
2601 NORTH TENAYA WAY LAS VEGAS, NEVADA 89128 (702) 255-8100

DATE	REVISION

ANY INFORMATION OR DATA ON THIS DRAWING IS NOT INTENDED TO BE SUITABLE FOR REUSE FOR ANY OTHER PROJECT OR FOR ANY OTHER PURPOSE WITHOUT THE WRITTEN PERMISSION OF THE ENGINEER. THE ENGINEER'S LIABILITY FOR THE SPECIFIC PURPOSE INTENDED WILL BE AT THE USER'S SOLE RISK AND WITHOUT LIABILITY OR LEGAL EXPOSURE TO THE ENGINEER.

