

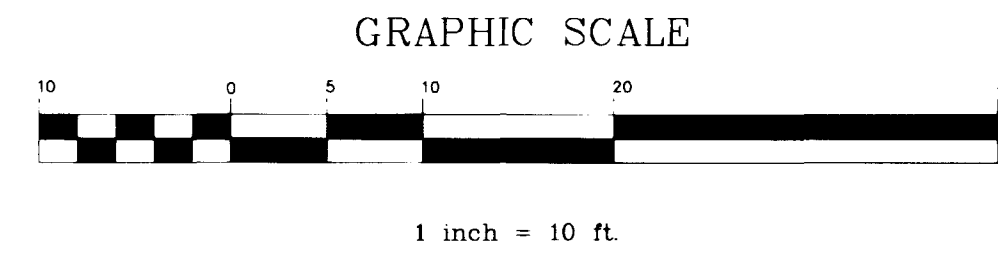


ROADWAY PLAN AT BRIDGE NO. 1

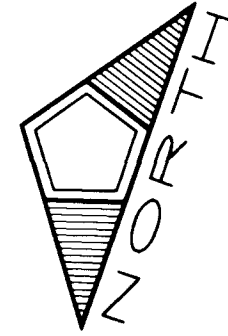


BENCHMARK

NATIONAL GEODETIC VERTICAL DATUM OF 1929 (DATUM USED)
 OL0003155W, RIVET & PLATE IN TOP OF CURB ON CHARLESTON BOULEVARD
 1690' WEST OF GRAND CANYON DRIVE, NORTH CURB LINE AT DROP INLET.
 CITY OF LAS VEGAS DATUM
 ELEVATION = 2865.191
 (FOR CONVERSION TO 1988 DATUM, ADD 2.46')

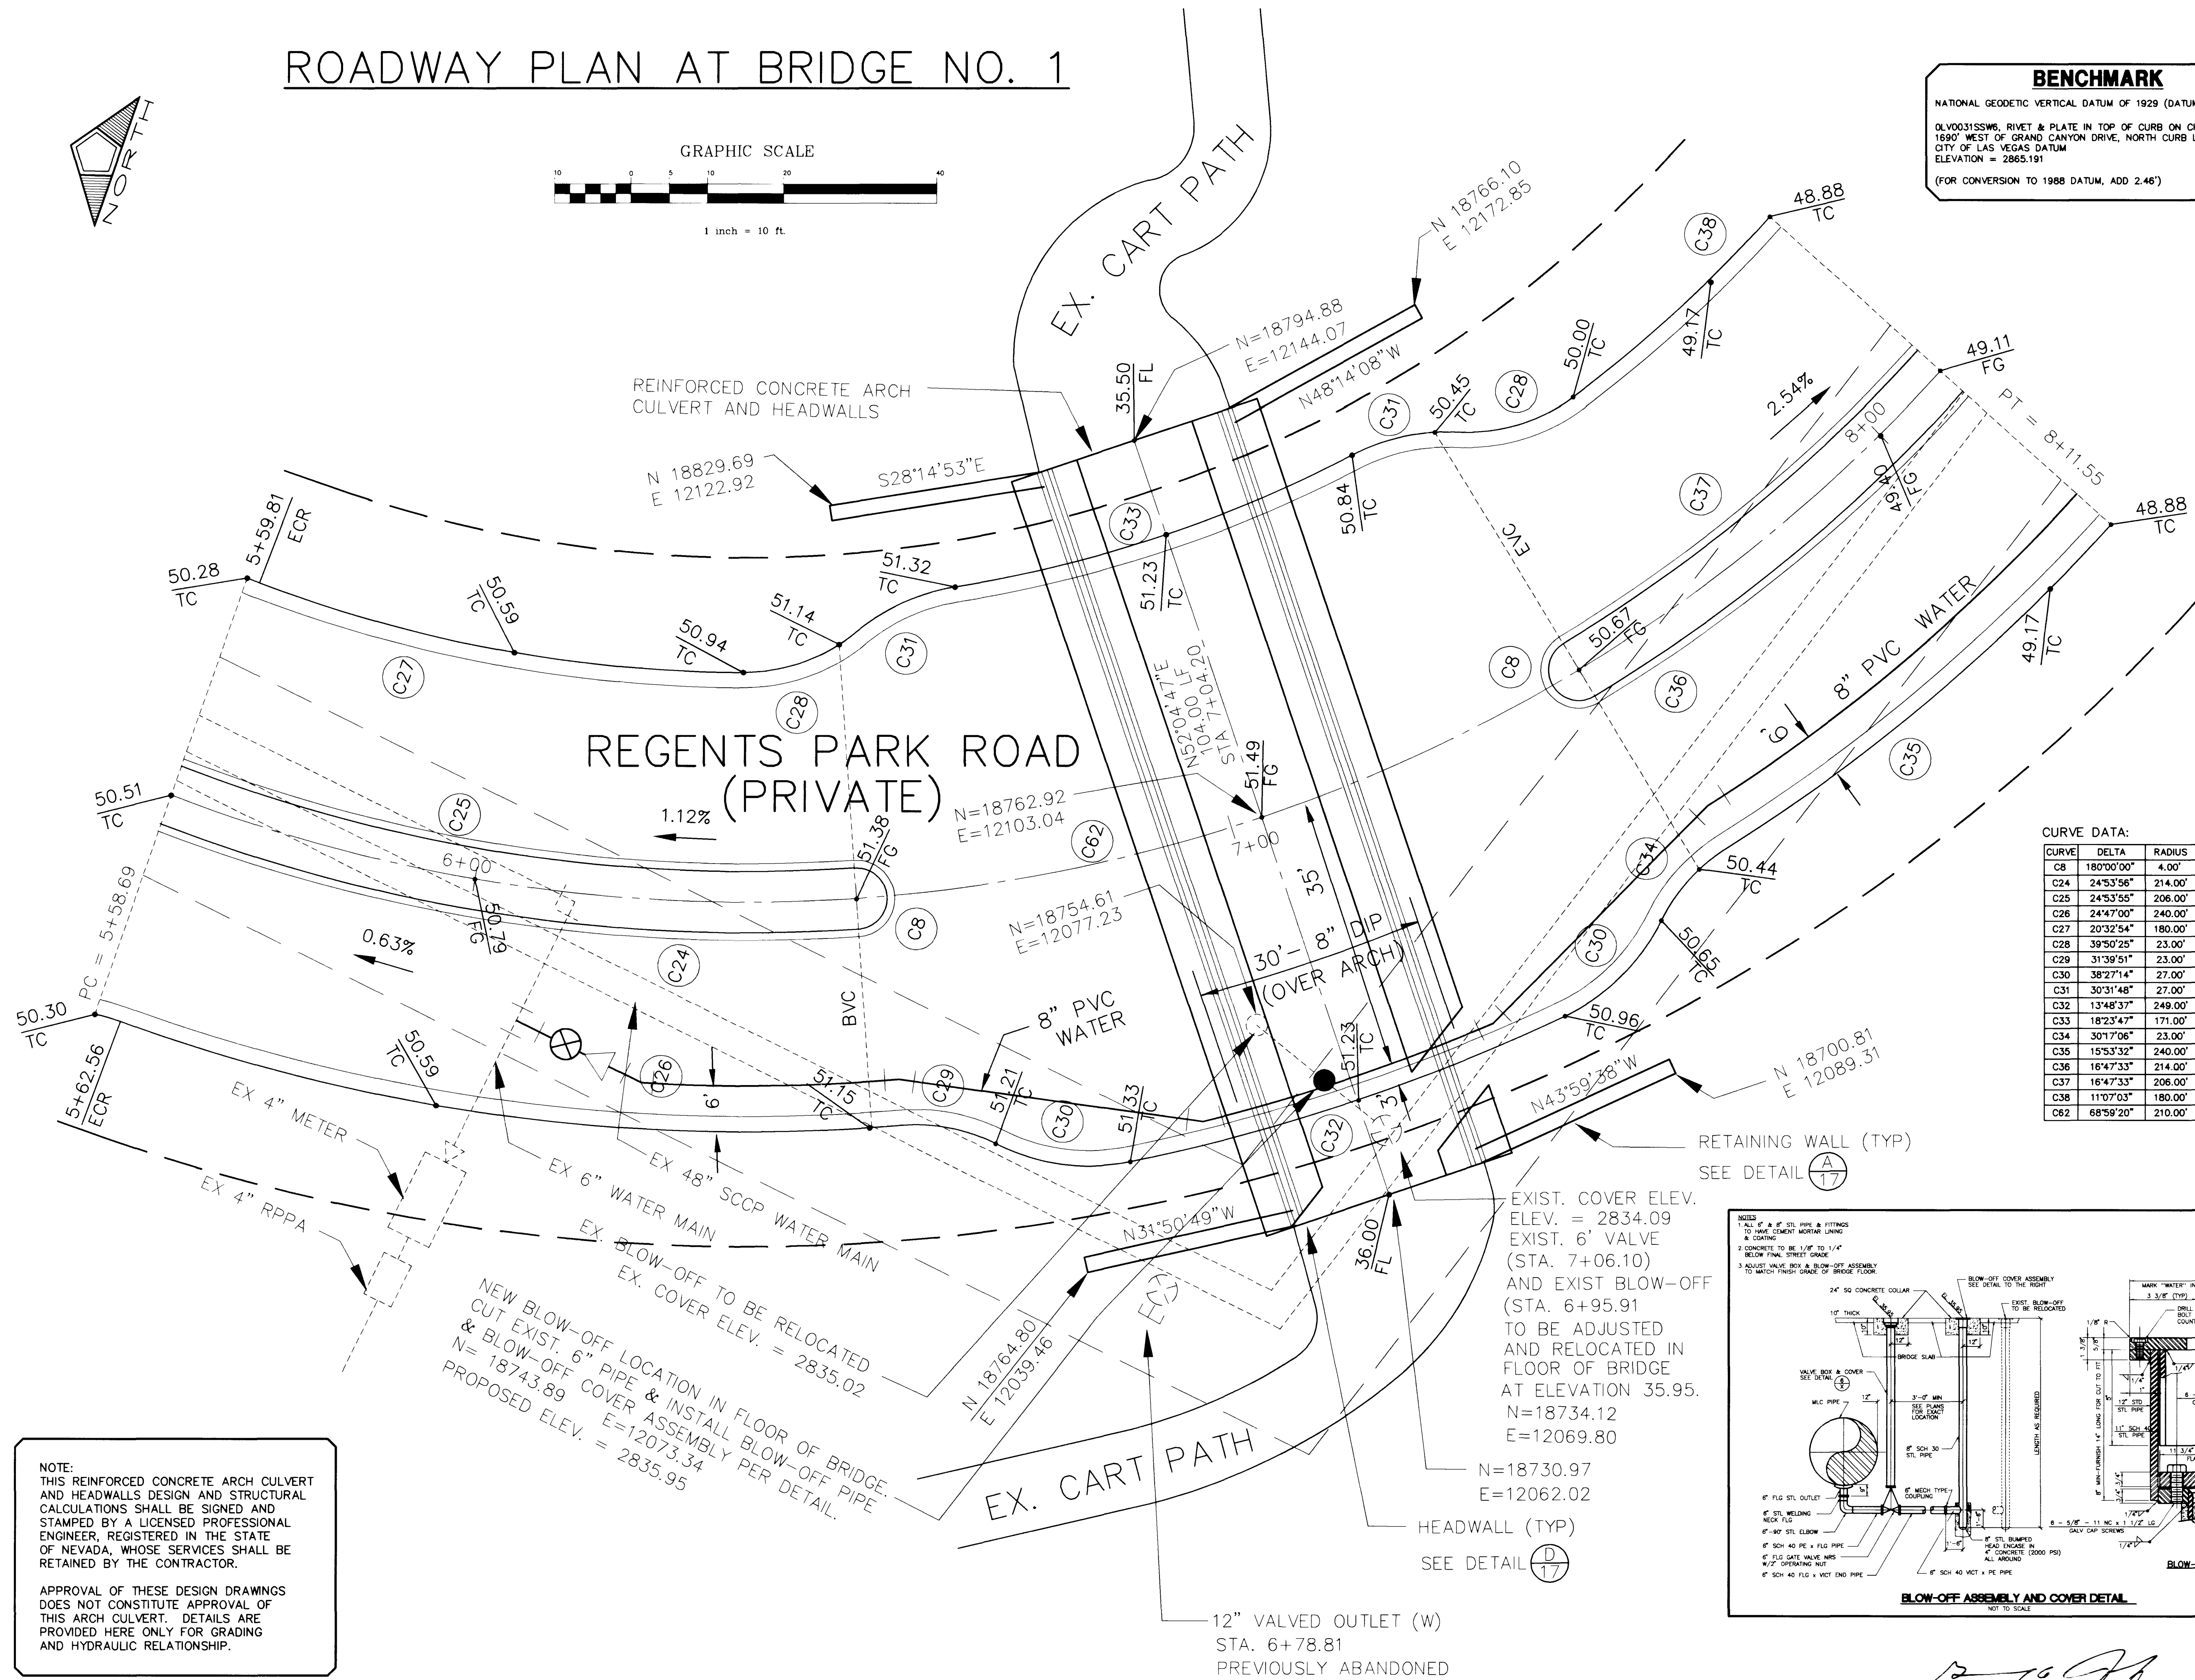

CURVE DATA:


CURVE	DELTA	RADIUS	LENGTH	TANGENT
C8	180°00'00"	4.00'	12.57'	-
C24	24°53'56"	214.00'	93.00'	47.24'
C25	24°53'55"	206.00'	89.52'	45.48'
C26	24°47'00"	240.00'	103.81'	52.73'
C27	20°32'54"	180.00'	64.55'	32.63'
C28	39°50'25"	23.00'	15.99'	8.34'
C29	31°39'51"	23.00'	12.71'	6.52'
C30	38°27'14"	27.00'	18.12'	9.42'
C31	30°31'48"	27.00'	14.39'	7.37'
C32	13°48'37"	249.00'	60.02'	30.16'
C33	18°23'47"	171.00'	54.90'	27.69'
C34	30°17'06"	23.00'	12.16'	6.22'
C35	15°53'32"	240.00'	66.57'	33.50'
C36	16°47'33"	214.00'	62.72'	31.59'
C37	16°47'33"	206.00'	60.38'	30.41'
C38	11°07'03"	180.00'	34.93'	17.52'
C62	68°58'20"	210.00'	252.86'	144.30'

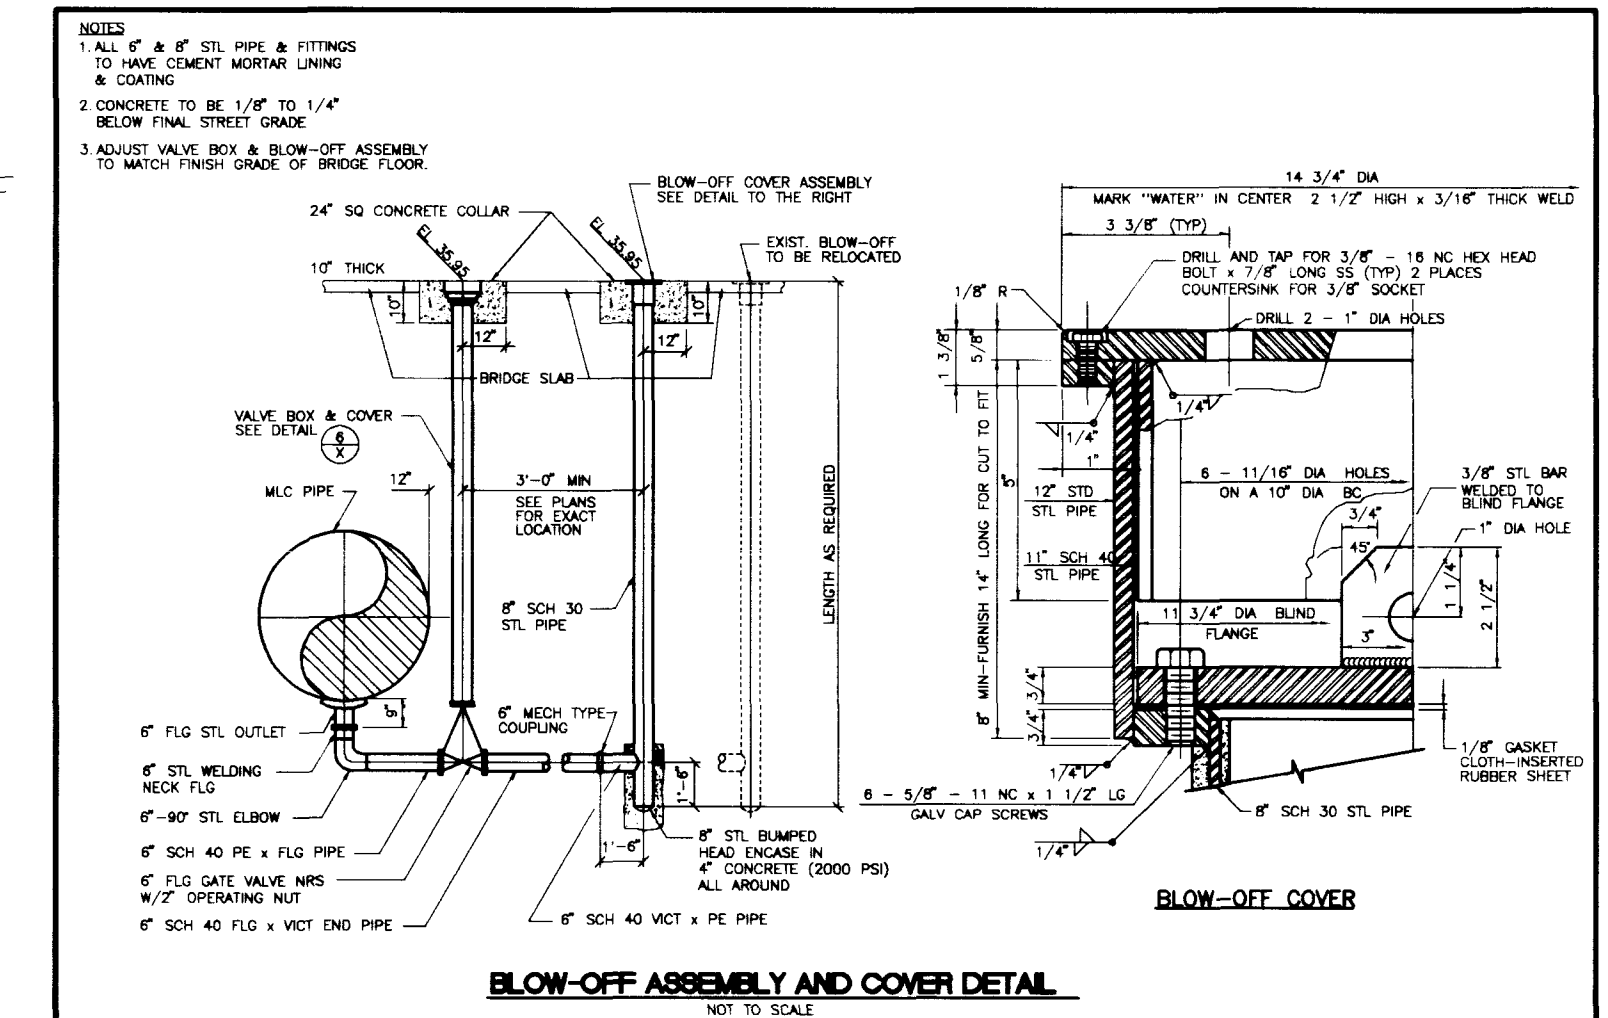

NOTE:
 THIS REINFORCED CONCRETE ARCH CULVERT AND HEADWALLS DESIGN AND STRUCTURAL CALCULATIONS SHALL BE SIGNED AND STAMPED BY A LICENSED PROFESSIONAL ENGINEER, REGISTERED IN THE STATE OF NEVADA, WHOSE SERVICES SHALL BE RETAINED BY THE CONTRACTOR.

APPROVAL OF THESE DESIGN DRAWINGS DOES NOT CONSTITUTE APPROVAL OF THIS ARCH CULVERT. DETAILS ARE PROVIDED HERE ONLY FOR GRADING AND HYDRAULIC RELATIONSHIP.

PENTACORE
 CIVIL ENGINEERING • LAND SURVEYING • PLANNING
 CONSTRUCTION MANAGEMENT • ADA CONSULTING
 6000 W. LAS VEGAS BLVD., SUITE 200
 LAS VEGAS, NEVADA 89102 (702)258-0115

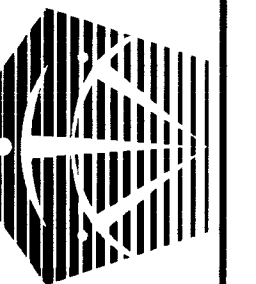

PECCOLE NEVADA CORP.

PECCOLE WEST - LOT 10

BRIDGE 1 - SITE PLAN

SHEET

14


OF 21

107-V2749

ROADWAY PLAN AT BRIDGE NO. 1





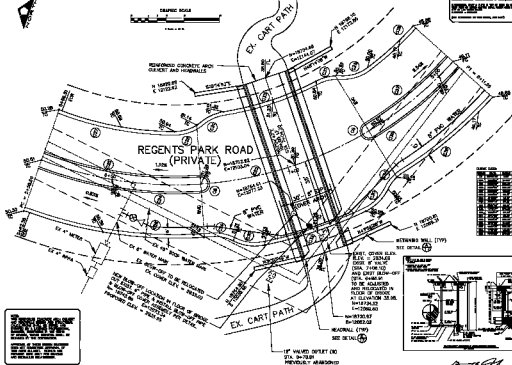


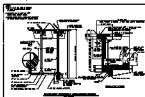




