


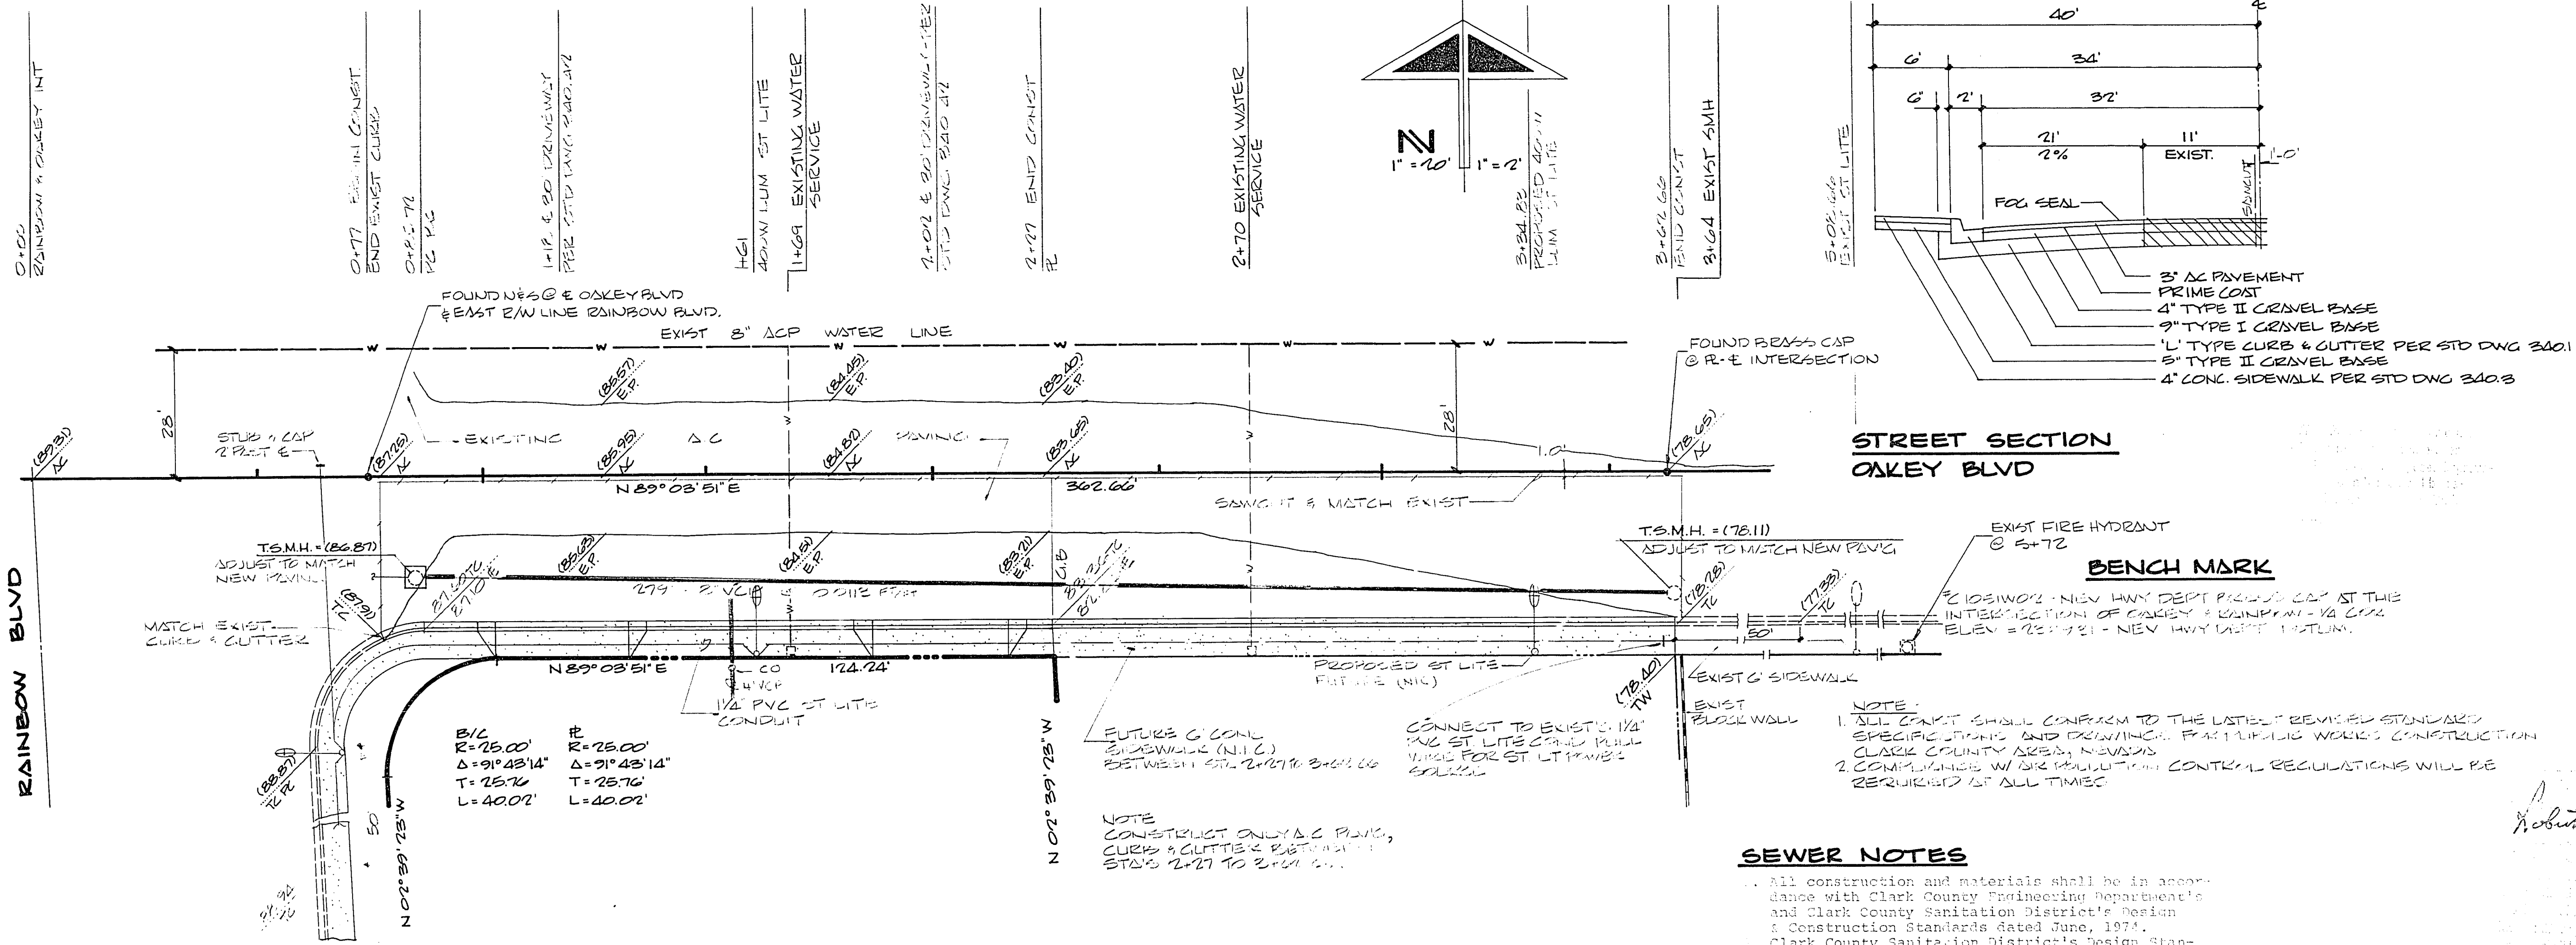



OAKLEY BOULEVARD

SEWER NOTES

- All construction and materials shall be in accordance with Clark County Engineering Department's and Clark County Sanitation District's Design & Construction Standards dated June, 1974.
- Clark County Sanitation District's Design Standards Drawings SD-1 through SD-14 shall apply to all construction.
- Sewer only to be laid in sewer ditch.
- All four inch house laterals shall be laid at minimum slope.
- Sewer lateral locations to be marked in accordance with Drawing SD-7, Clark County Sanitation District's Design Standards.
- It shall be the contractor's responsibility to perform construction as per plans. Any additions, deletions, or changes shall first meet with the approval of the Clark County Sanitation District.
- If lateral is under driveway or other concrete slab, a cleanout shall be installed and raised to grade with a brass cap on in a meter box with a steel lid marked "SEWER C.O."
- Soil Testing
Proctor: Test shall be in accordance with A.S.T.M. D-1557.64 Method "D".
Sample: In place soils shall be tested in accordance with A.S.T.M. D-1556.64 with the exception that no sample shall contain particles larger than 3/4 of an inch.
- All exfiltration, infiltration and air testing of lines shall be in accordance with the "Design and Construction Standards of the Clark County Sanitation District."
- Construct concrete manhole collar per CIV STD No. 512.9.

APPROVALS

W. VEGAS VALLEY WATER DIST.	DATE
CLARK CO. ENG. DEPT.	DATE
CLARK CO. ELEC. DEPT.	DATE
CLARK CO. SANITATION DIST.	DATE
CLARK CO. FIRE DEPT.	DATE
NEVADA POWER CO.	DATE
CLV QUALITY CONTROL ENGINEER	12-8-77 DATE
CLV FIELD OPERATIONS ENGINEER	12-8-77 DATE
CLV SANITATION ENGINEER	12-12-77 DATE
STATE OF NEV. HIGHWAY DEPT.	1-5-78 DATE

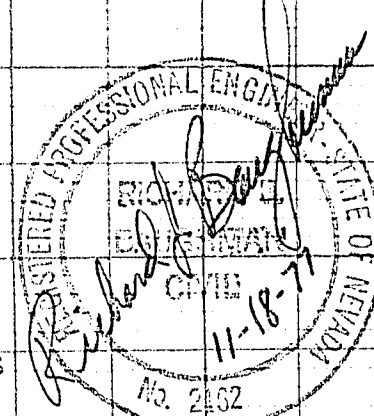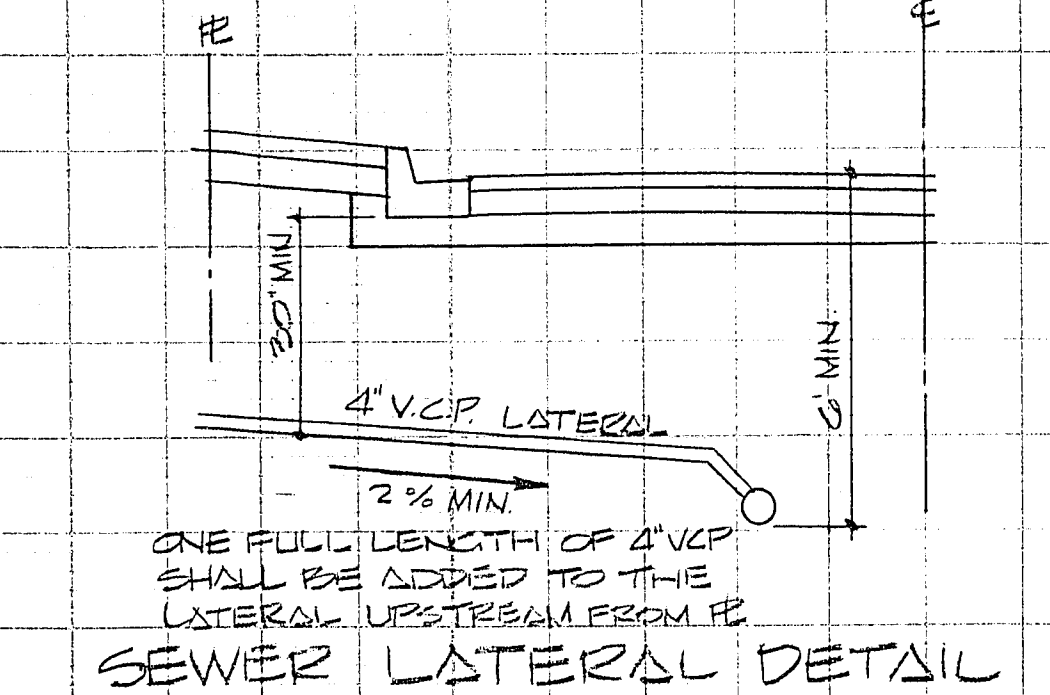

NOTES: ALL INFORMATION WAS DERIVED FROM DATA FURNISHED BY UTILITY COMPANIES. CONTRACTOR MUST CORRECT LOCATION OF UTILITIES BEFORE COMMENCING EXCAVATION.

APPROVED FOR: DATE: 02-17-77

DESIGN: BAUGHMAN & TURNER

DRAWN BY: MINING ENGINEERS

CHECKED BY: CIVIL ENGINEERS

SCALE: 1" = 20' x 2'

REVISIONS

DATE NO.

REVISIONS

PREPARED FOR: SOUTHLAND CORPORATION

SITE # 2052-20345

LAND SURVEYORS

2332 WEST CHARLESTON BOULEVARD

702-570-8771

LAS VEGAS, NEVADA 89102

STREET & SEWER LINE DESIGN

OAKLEY BOULEVARD

SECTION 2, TOWNSHIP 21 SOUTH, RANGE 60 EAST, MERIDIAN 4 M.

CLARK COUNTY, NEVADA

SHEET

11

OF

14

PROJ. NO.

FB 114 P. 60-61