

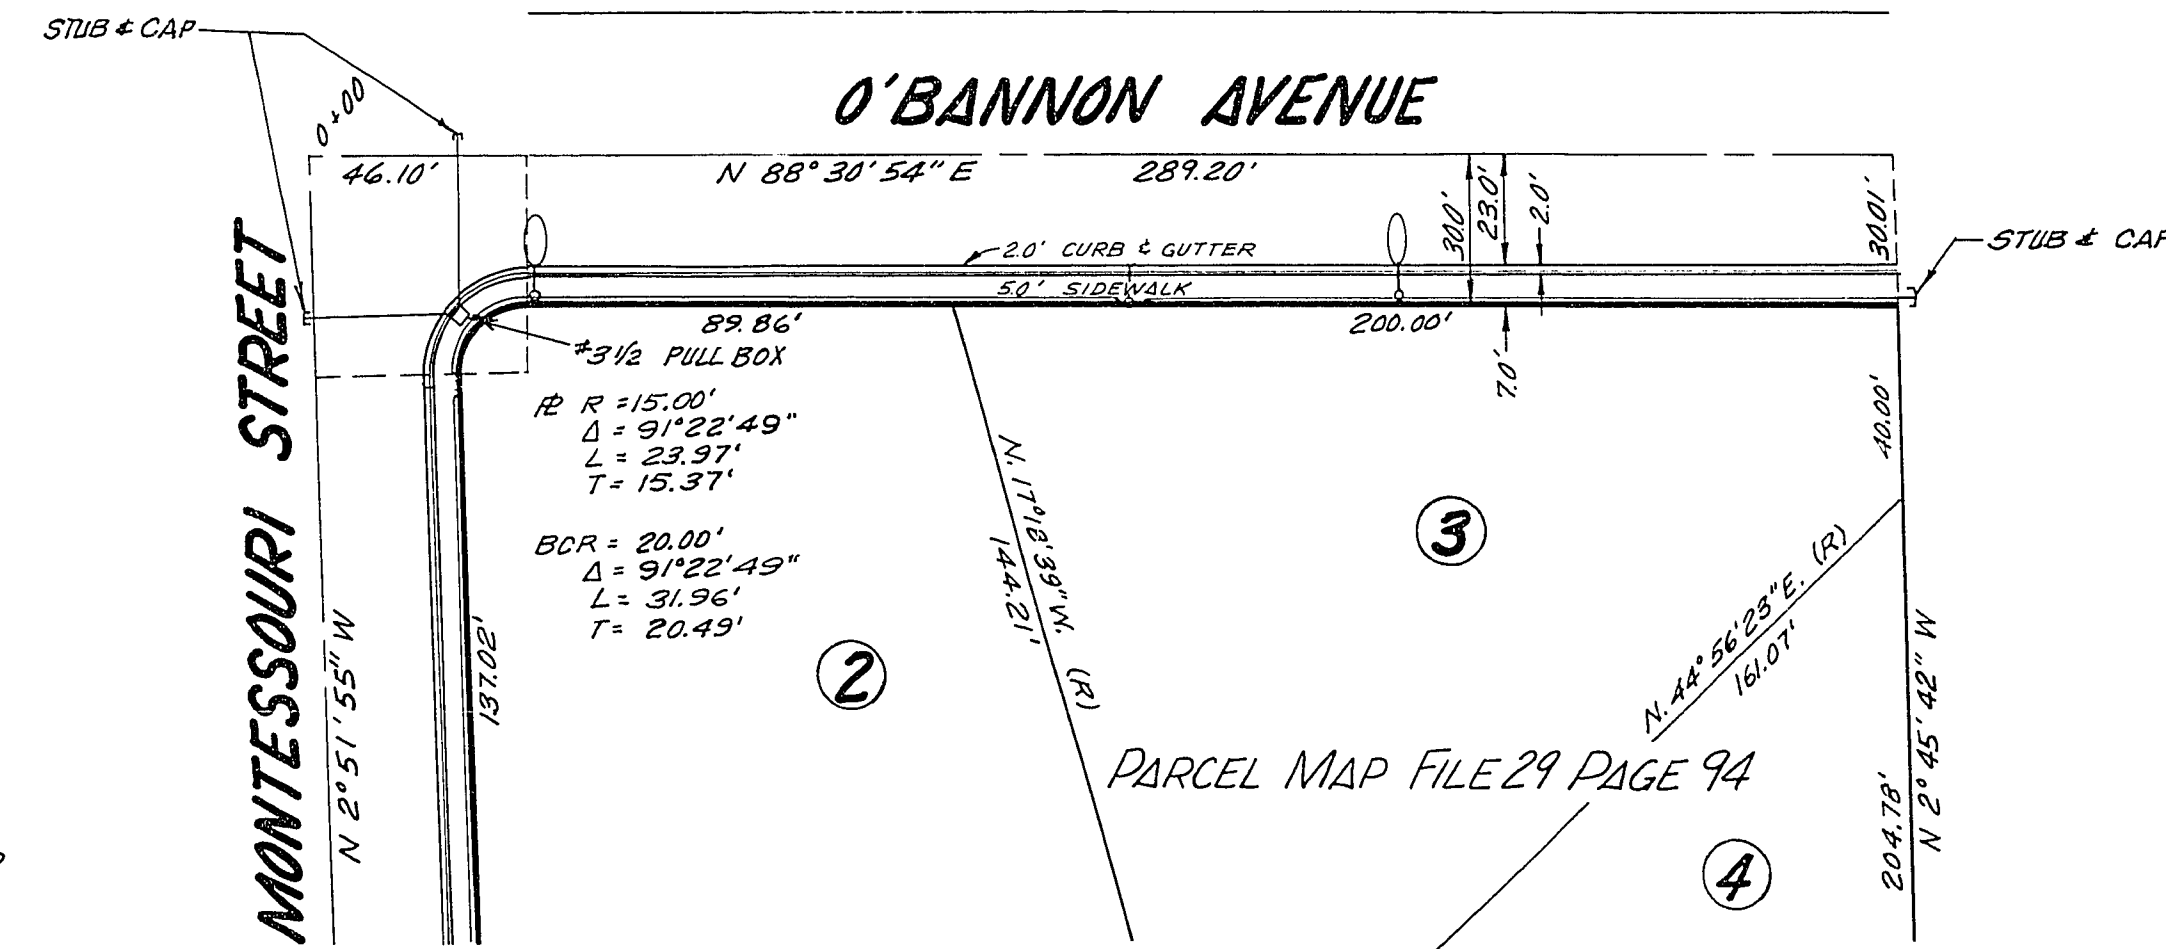
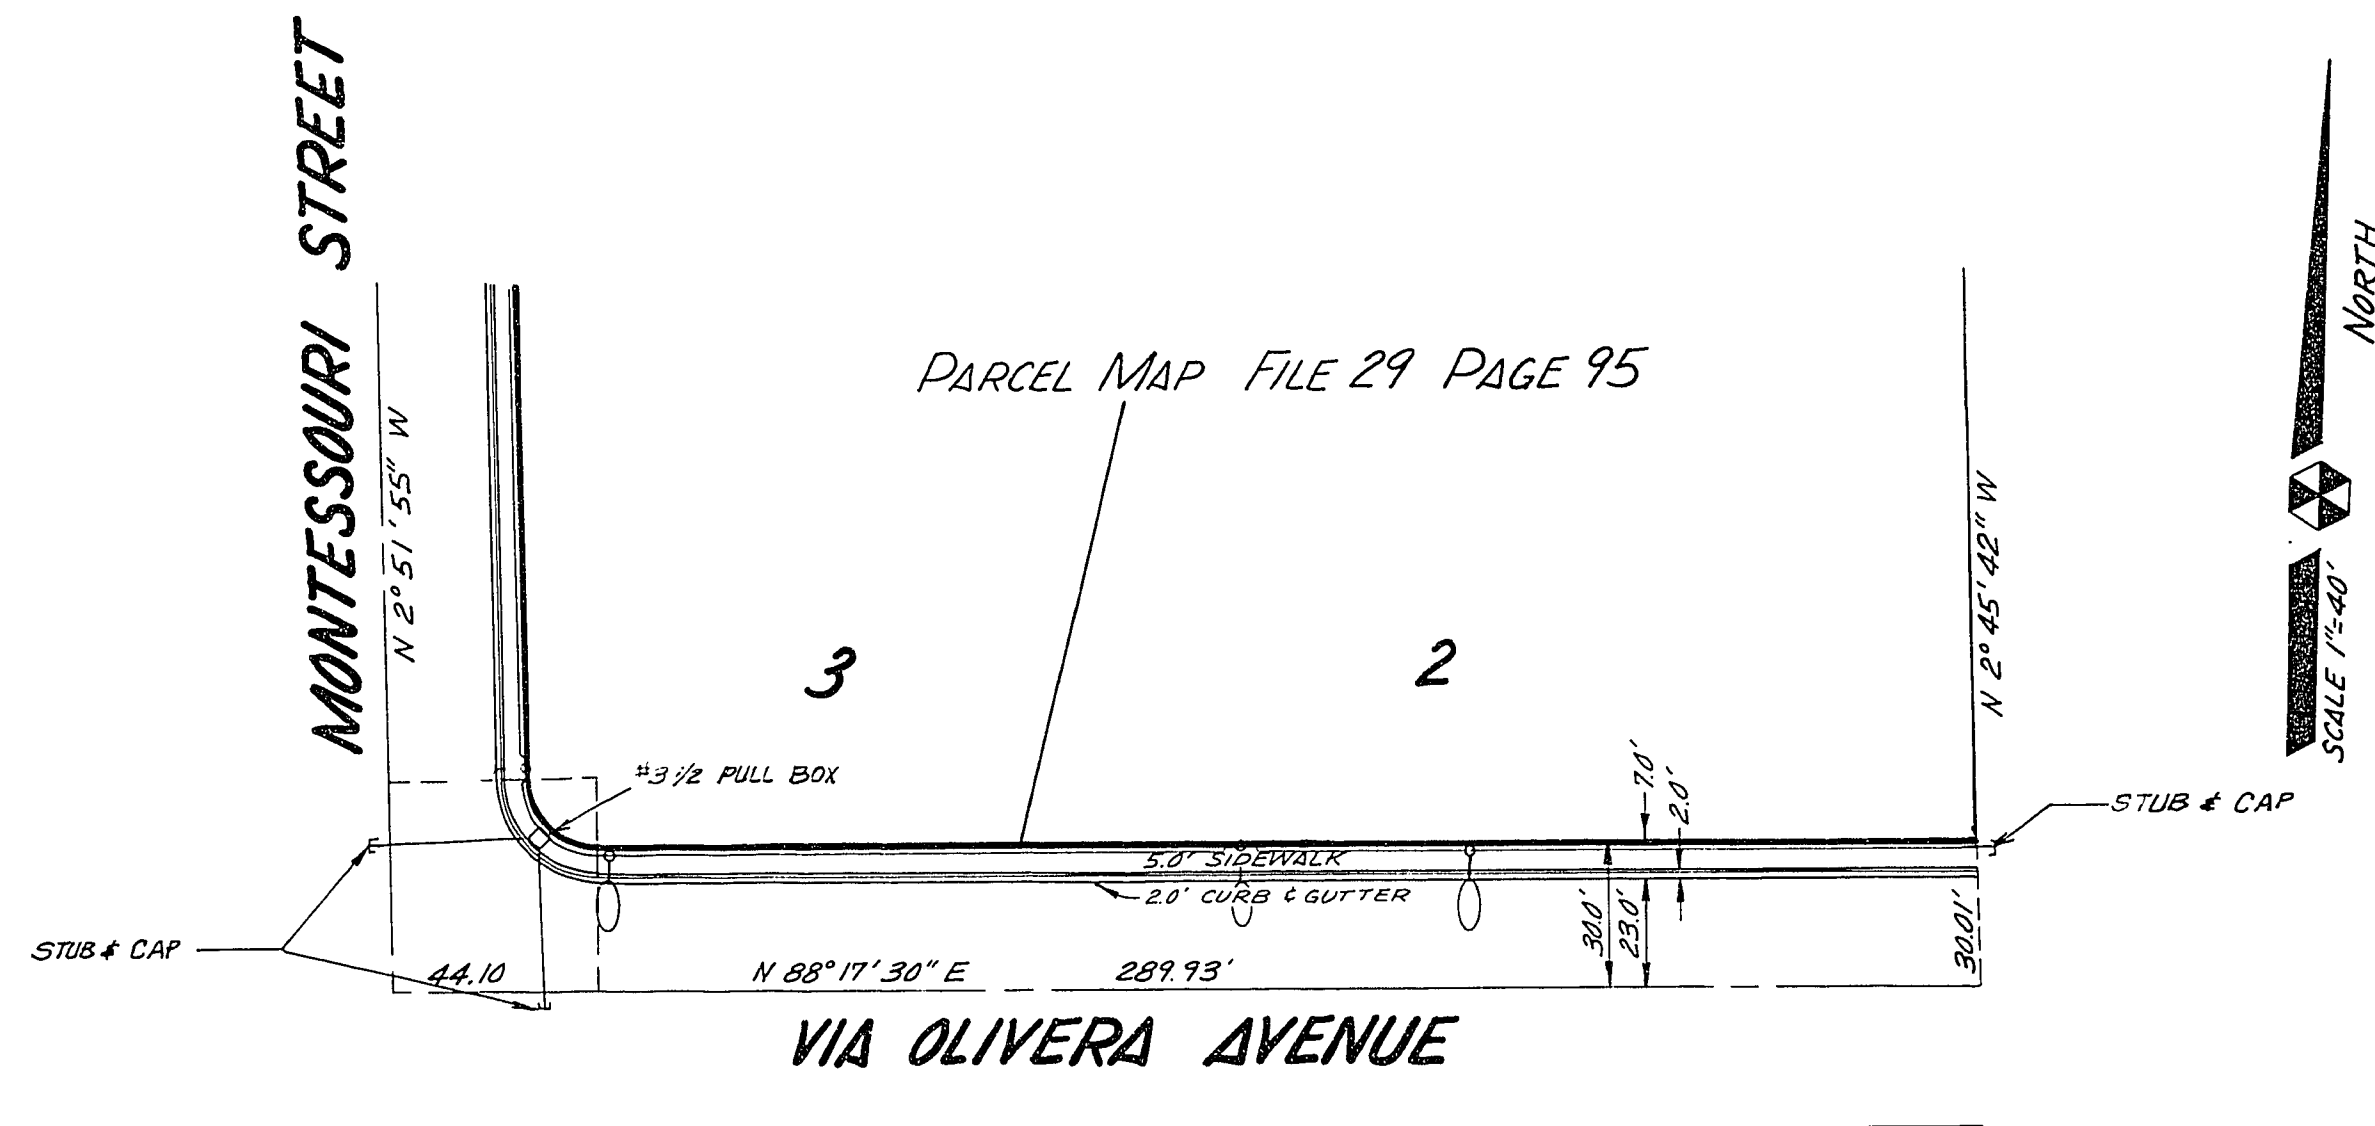


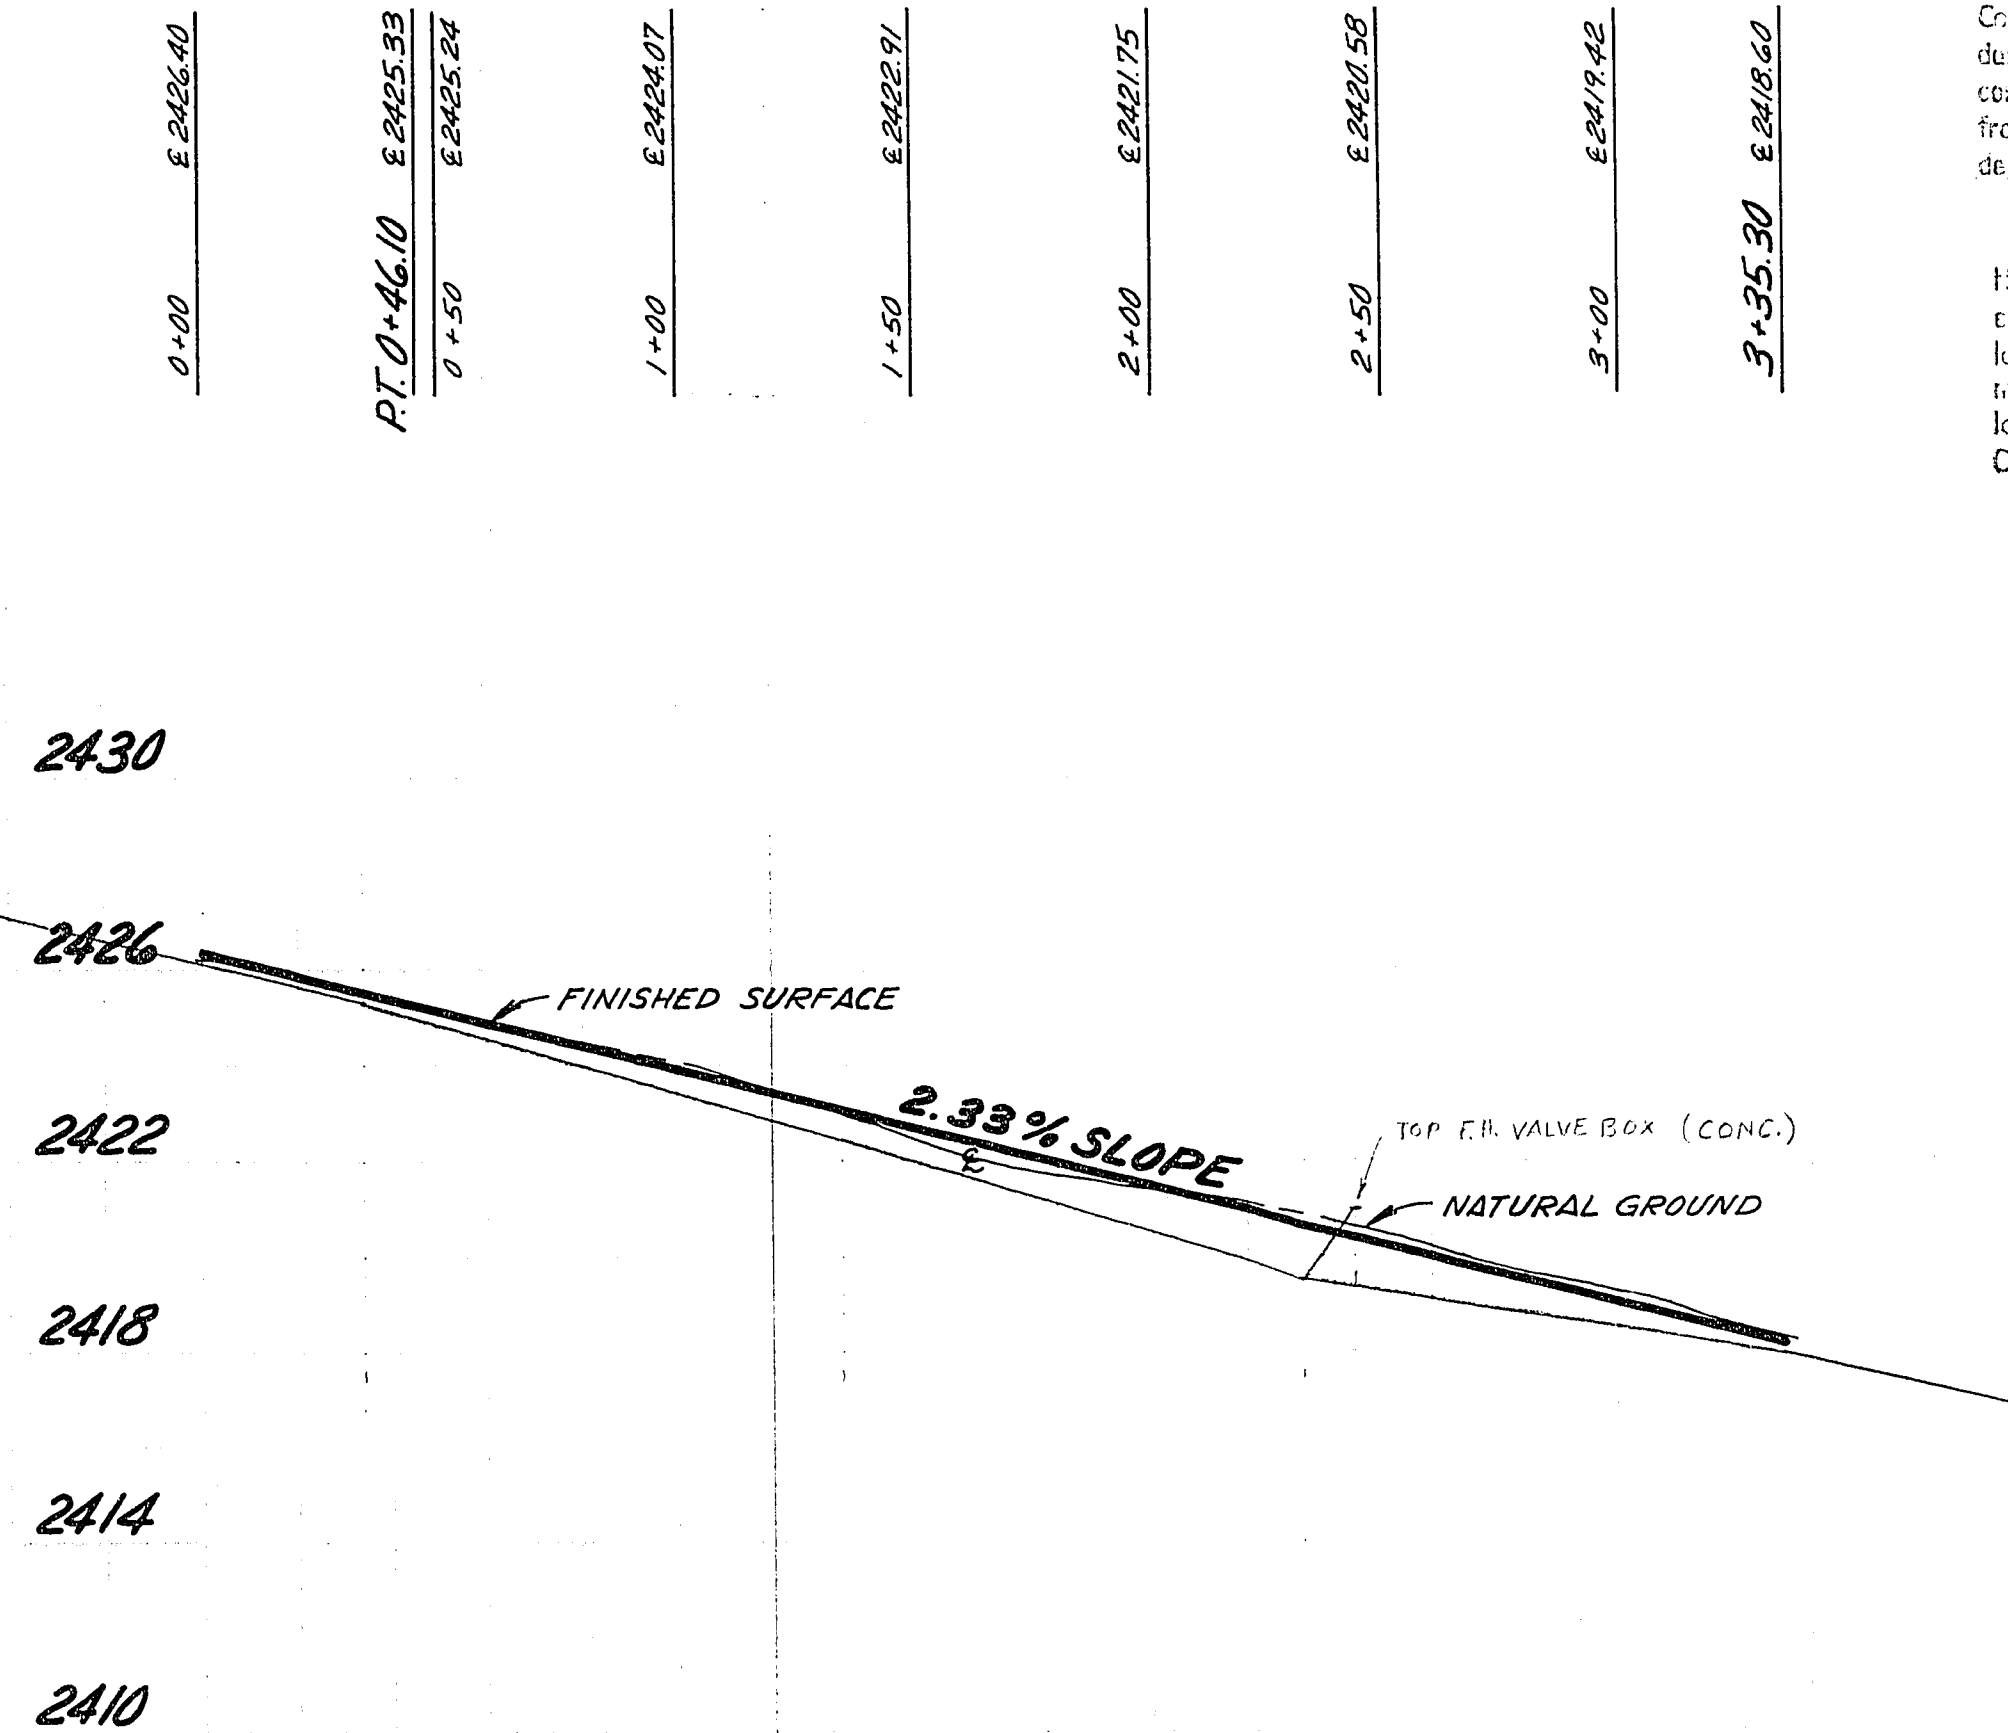

BENCH MARK
BENCH MARK *CLM 025L - TOP OF BRASS CAP @
INTERSECTION OF RAINBOW BOULEVARD & OAKLEY
BOULEVARD.
ELEV. 2397.20 CCED. DATUM

APPROVALS


CLARK COUNTY ENGINEERING DEPT.	DATE
<i>[Signature]</i>	2-26-81
CLARK COUNTY ELECTRICAL DEPT.	DATE
<i>[Signature]</i>	2-4-80
NEVADA POWER CO.	DATE
<i>[Signature]</i>	5-2-80
LAS VEGAS VALLEY WATER DISTRICT	DATE
<i>[Signature]</i>	5-5-80
CLARK COUNTY SANITATION DISTRICT	DATE
<i>[Signature]</i>	2-19-81

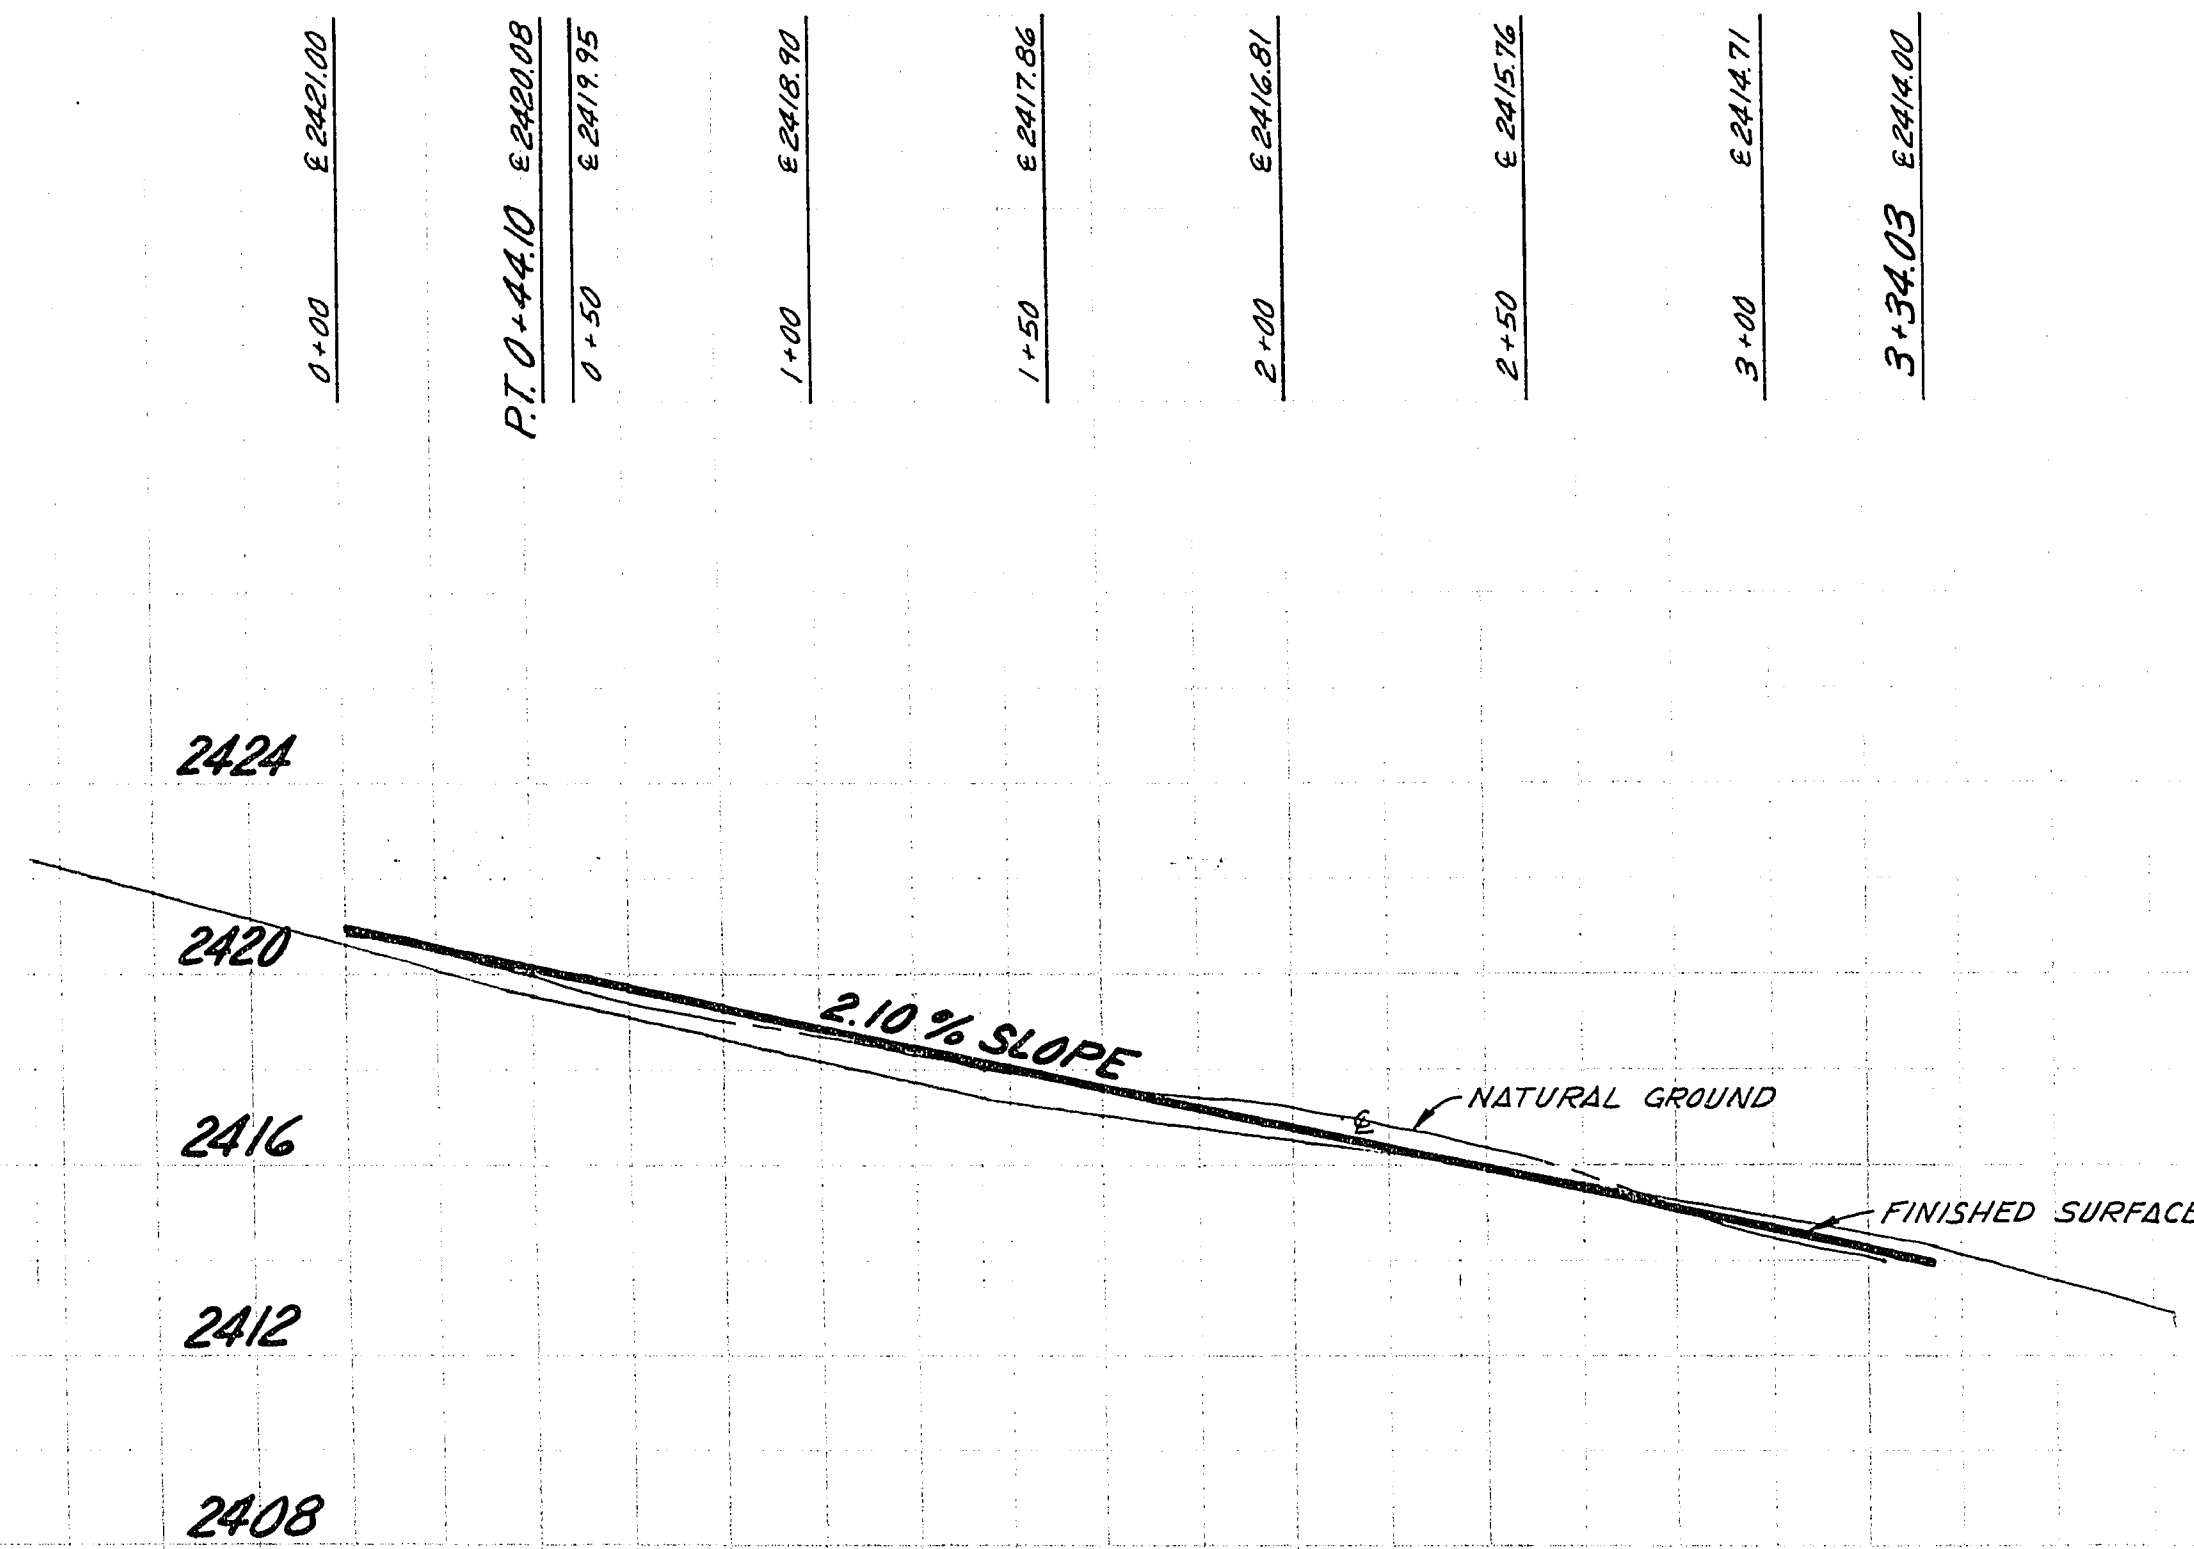

Clark County
Department of Public Works
Engineering Division
Acceptance of plans for filing
by *[Signature]* 3/11/81
Acceptance of these plans for
filing shall not be construed
to be a promise for or an approval
of any violation of any of the
provisions of the state or county
laws and/or specifications. Clark
County shall be held free from
damages which may result from the
construction of the improvements
from the engineering design
depicted herein.

NOTE: Power poles and/or other
existing facilities not in proper
location and/or proposed improve-
ments shown herein will be re-
located at no expense to Clark
County.

UTILITY NOTE
The location of underground utilities has been
determined from existing records and/or from
reconnaissance work. The Engineer assumes no
responsibility for the accuracy of the
existence of utilities. The Engineer's map
must comply with the utility regulations prior to
any excavation.

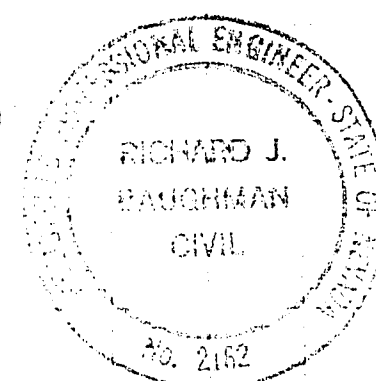

STREET & STREET LIGHT DESIGN
O'BANNON AND VIA OLIVERA AVENUE
A PORTION OF SECTION 3, TOWNSHIP 2 SOUTH, RANGE 2 EAST, 100M
CLARK COUNTY, NEVADA

SHEET
2
OF
3
PROJ. NO.


BAUGHMAN & TURNER
CIVIL ENGINEERS
LAND SURVEYORS
3335 WEST CHARLESTON BOULEVARD
LAS VEGAS, NEVADA 89102
703-870-8771

PREPARED FOR:
JERRY WRIGHT

DATE NO.

REVISIONS

APPROVED

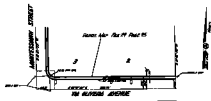









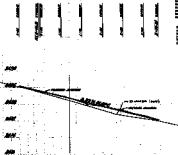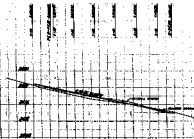


