
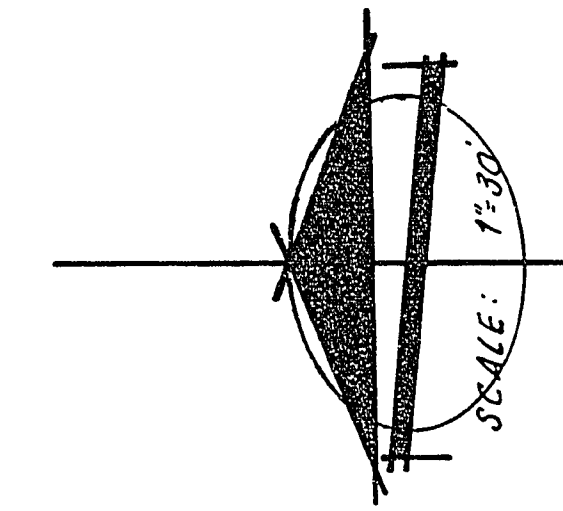


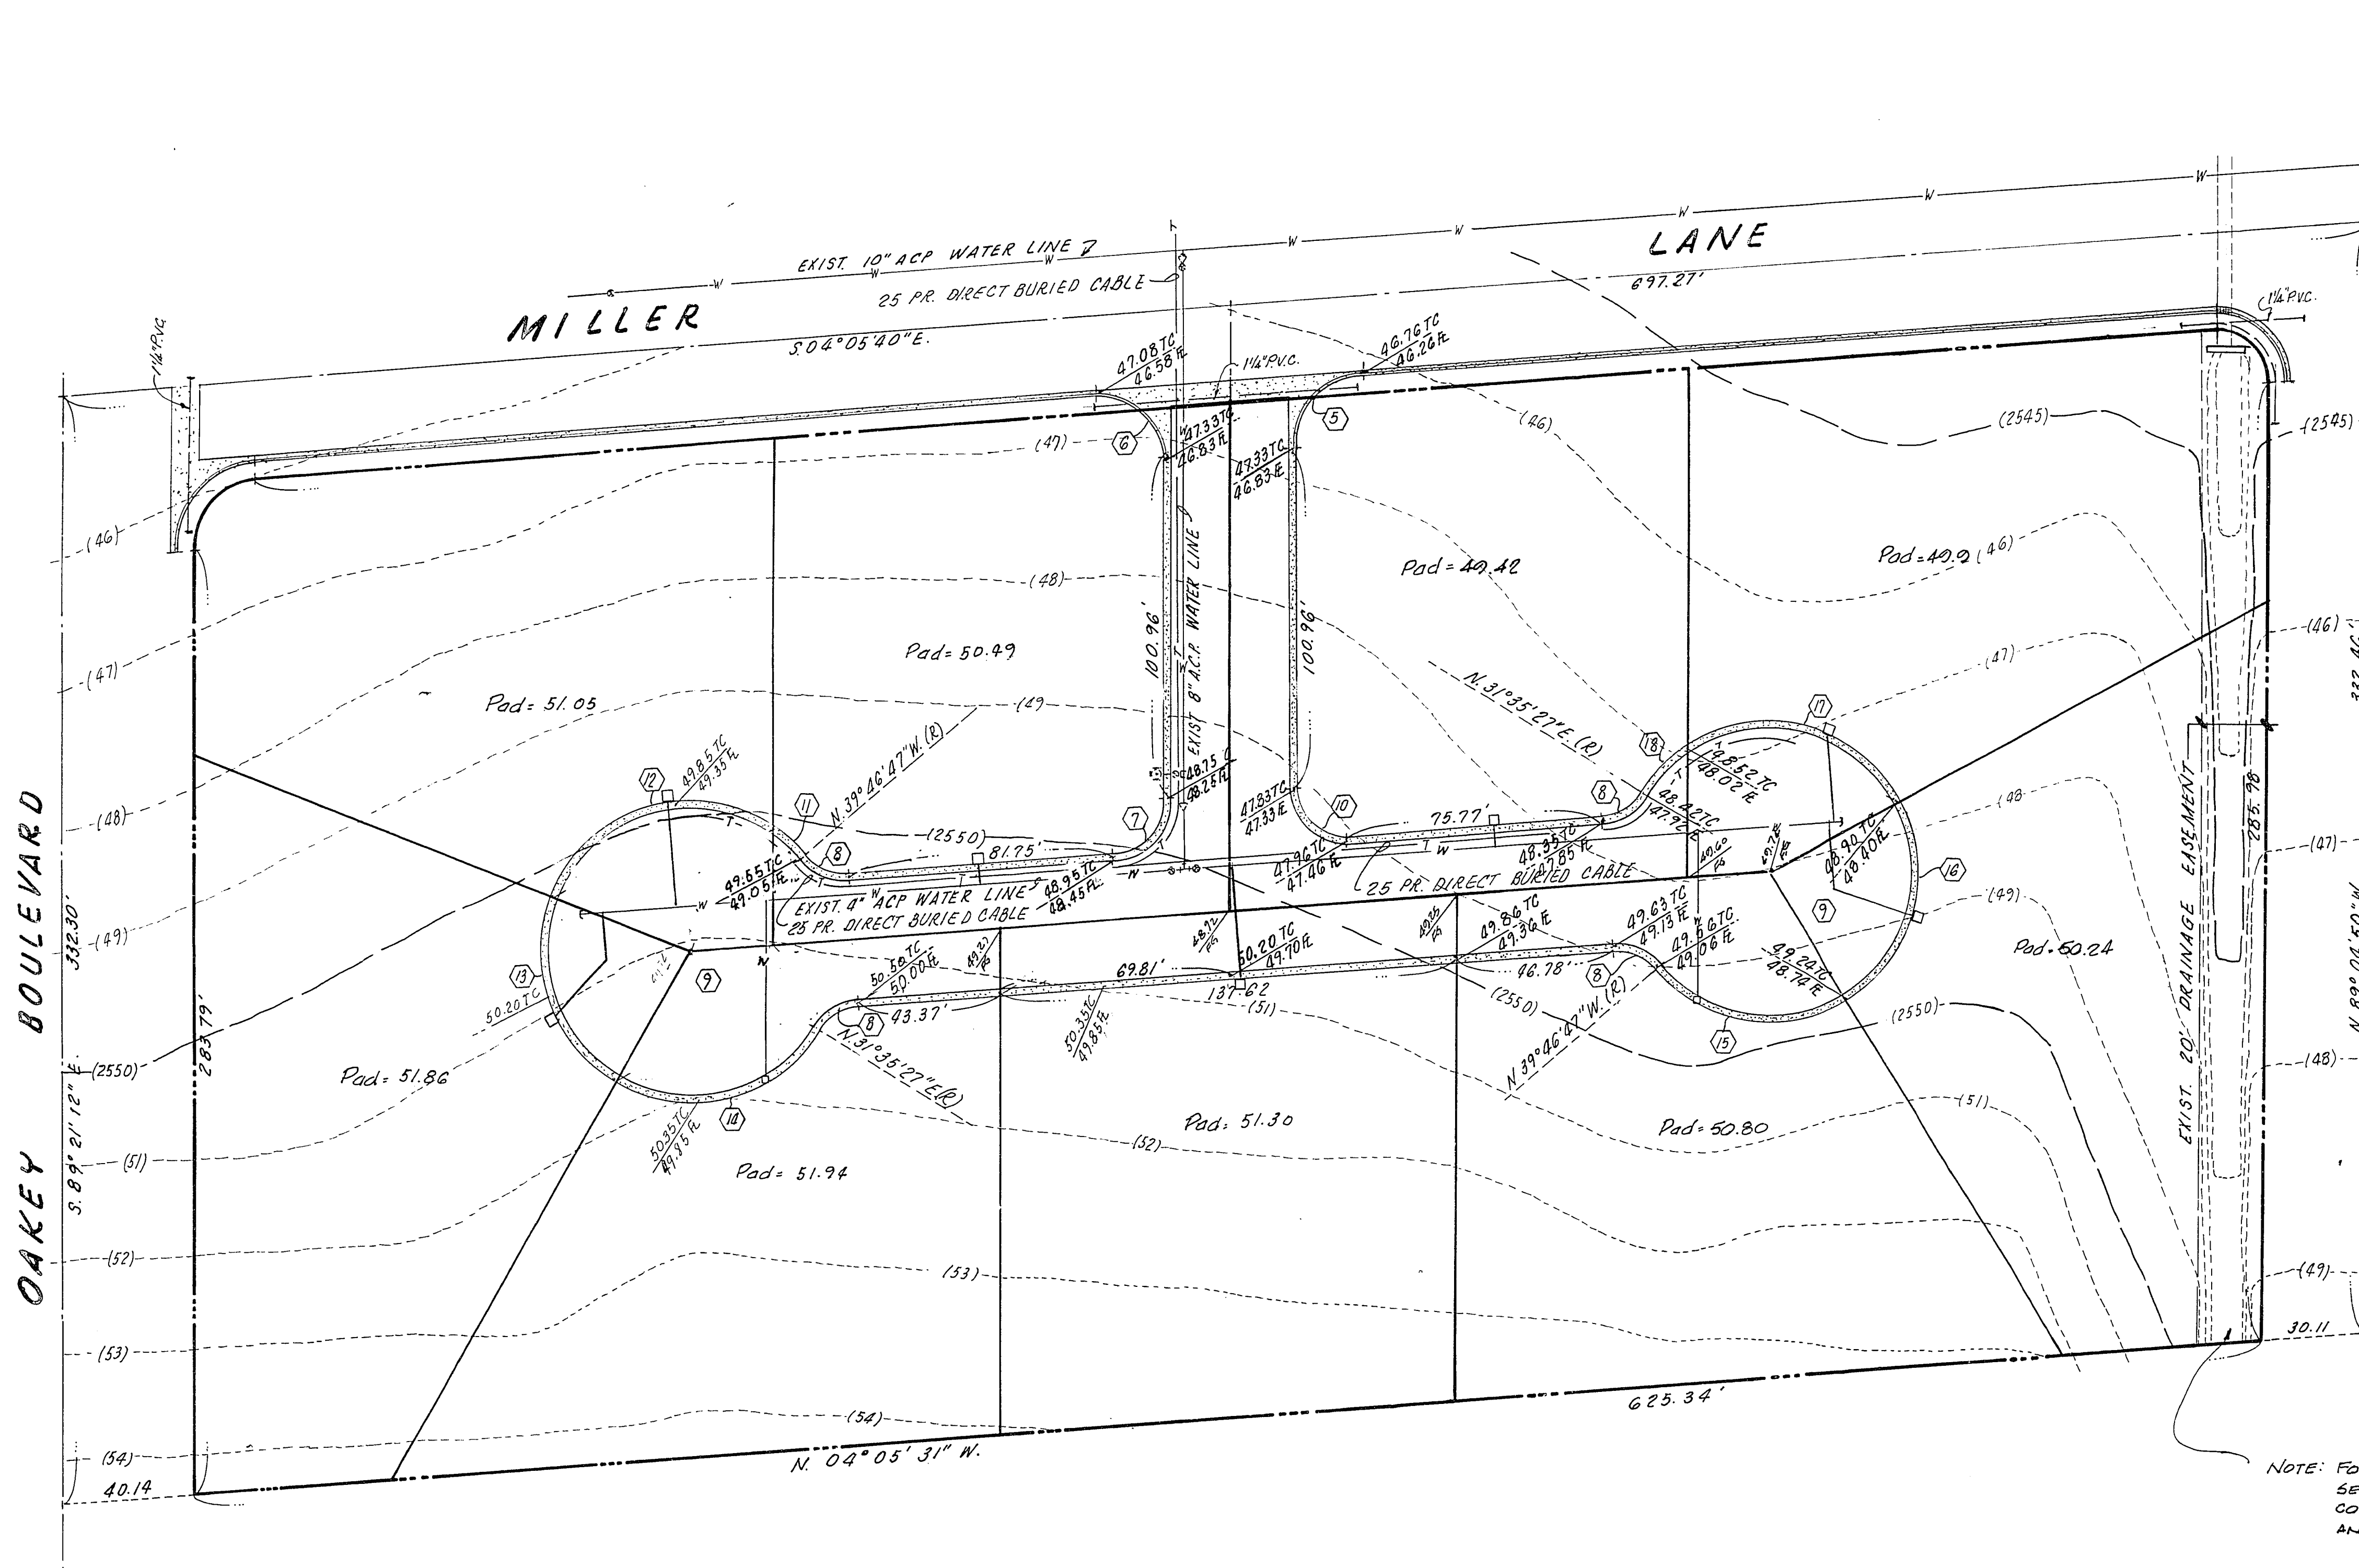

CURVE DATA				
NO.	RADIUS	DELTA	LENGTH	TANGENT
5	15.00'	85°07'23"	22.29'	13.77'
6	15.00'	94°52'37"	24.84'	16.33'
7	15.00'	85°07'23"	22.29'	13.77'
8	15.00'	54°18'53"	14.22'	7.69'
9	45.00'	288°37'46"	226.69'	
10	15.00'	94°52'37"	24.84'	16.33'
11	45.00'	15°49'39"	12.43'	6.26'
12	45.00'	102°46'22"	80.72'	56.34'
13	45.00'	81°21'24"	63.90'	38.68'
14	45.00'	88°40'21"	69.64'	43.97'
15	45.00'	81°28'15"	63.99'	38.75'
16	45.00'	86°47'50"	68.17'	42.55'
17	45.00'	94°46'49"	74.44'	48.92'
18	45.00'	25°34'52"	20.09'	10.22'

Avoid cutting underground utility lines. It's costly.

Call before you Dig.

1-800-227-2600

UNDERGROUND SERVICE ALERT (USA)


NOTE: FOR DITCH DESIGN & TRANSITIONS SEE "DRAINAGE DITCH DESIGN", DOWNNEY CONSTRUCTION - dated November 1984 AND APPROVED 12/21/84

BENCH MARK

BM NO. C103W03 - BRASS CAP IN INTERSECTION SAHARA AVENUE & BUFFALO DRIVE.
ELEV. = 2519.97 C.G.E.D. DATUM

UTILITY NOTE

The location of underground utilities shown hereon has been determined from surface evidence of their existence or from information obtained from the utility companies. The Engineer accepts no liability for the existence or non-existence of utility lines. Contractors and others using this map must confirm the location of underground lines or structures with the utility companies prior to commencing any excavation.

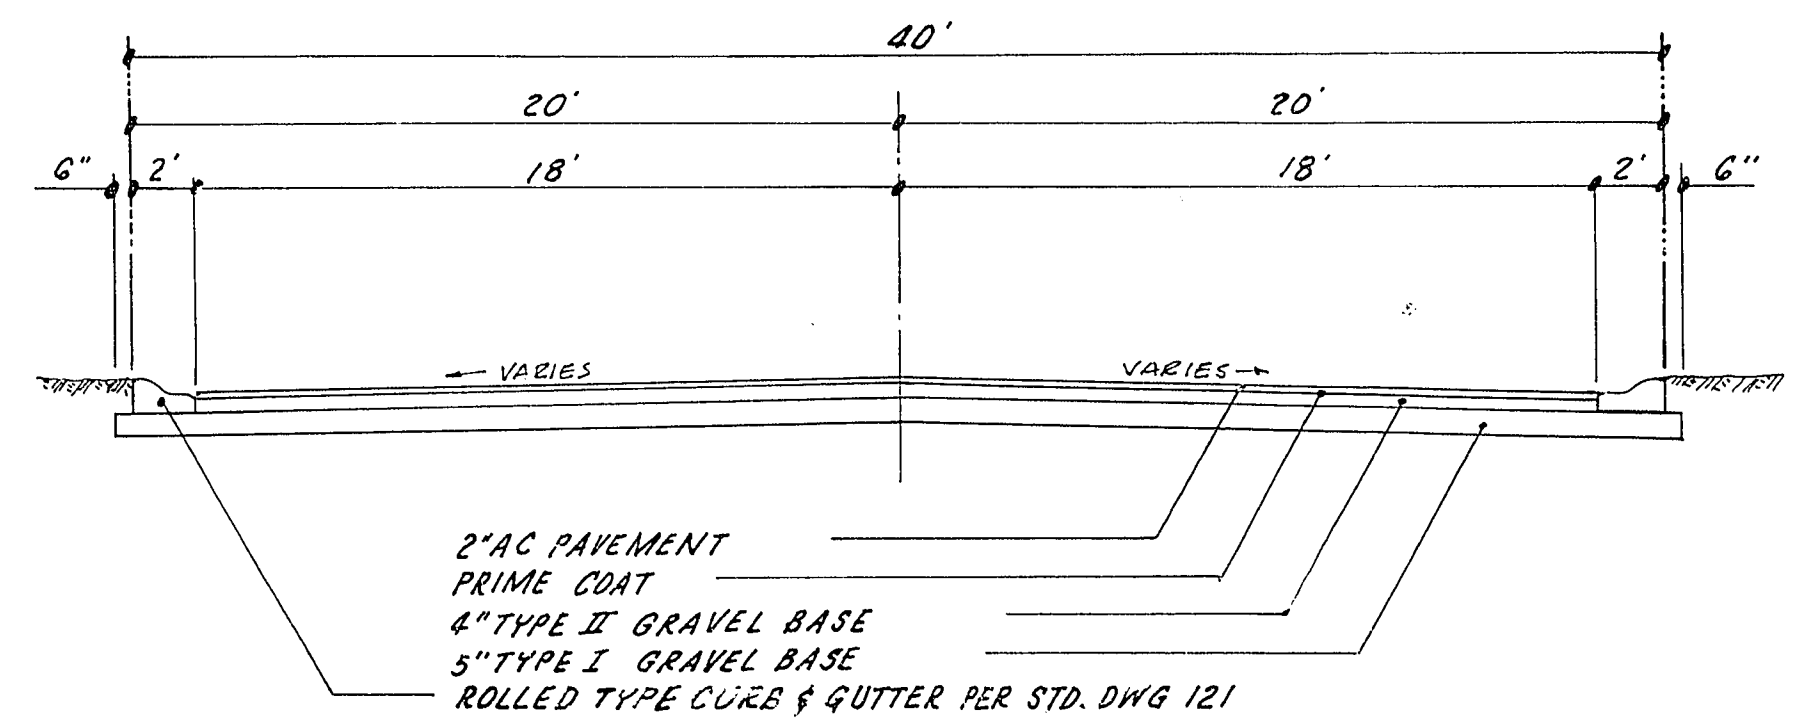

STREET SECTION - PRIVATE DRIVE

Clark County
Department of Public Works
Engineering Division
I hereby approve of plans for filling of the above described area and the construction of the improvements shown thereon.
DATE: 5/31/85
CLARK COUNTY ENGINEER

APPROVALS

David A. Donnelly LAS VEGAS VALLEY WATER DISTRICT	5-28-85 DATE
Clark County Fire Department	5-28-85 DATE
Angela M. Brunson NEVADA POWER COMPANY	5/31/85 DATE
Clark County Electrical Division	DATE
Richard J. Roman CLARK COUNTY TRAFFIC DIVISION	6-25-85 DATE

Kurt W. Hughes
CLARK COUNTY SANITATION DISTRICT
5/28/85
DATE

DATE: MAY, 1985
DESIGN: G.A.P.
DRAWN: J.B.
CHECK: J.W.L.
SCALE: 1\"/>

BAUGHMAN & TURNER
MINING ENGINEERS
LAND SURVEYORS
2325 WEST CHARLESTON BOULEVARD
LAS VEGAS, NEVADA 89102
702-870-8771

STREET IMPROVEMENTS - PRIVATE DRIVE
SECTION 4, TOWNSHIP 21 SOUTH, RANGE 60 EAST, M.D.B.M.
CLARK COUNTY, NEVADA

92712