




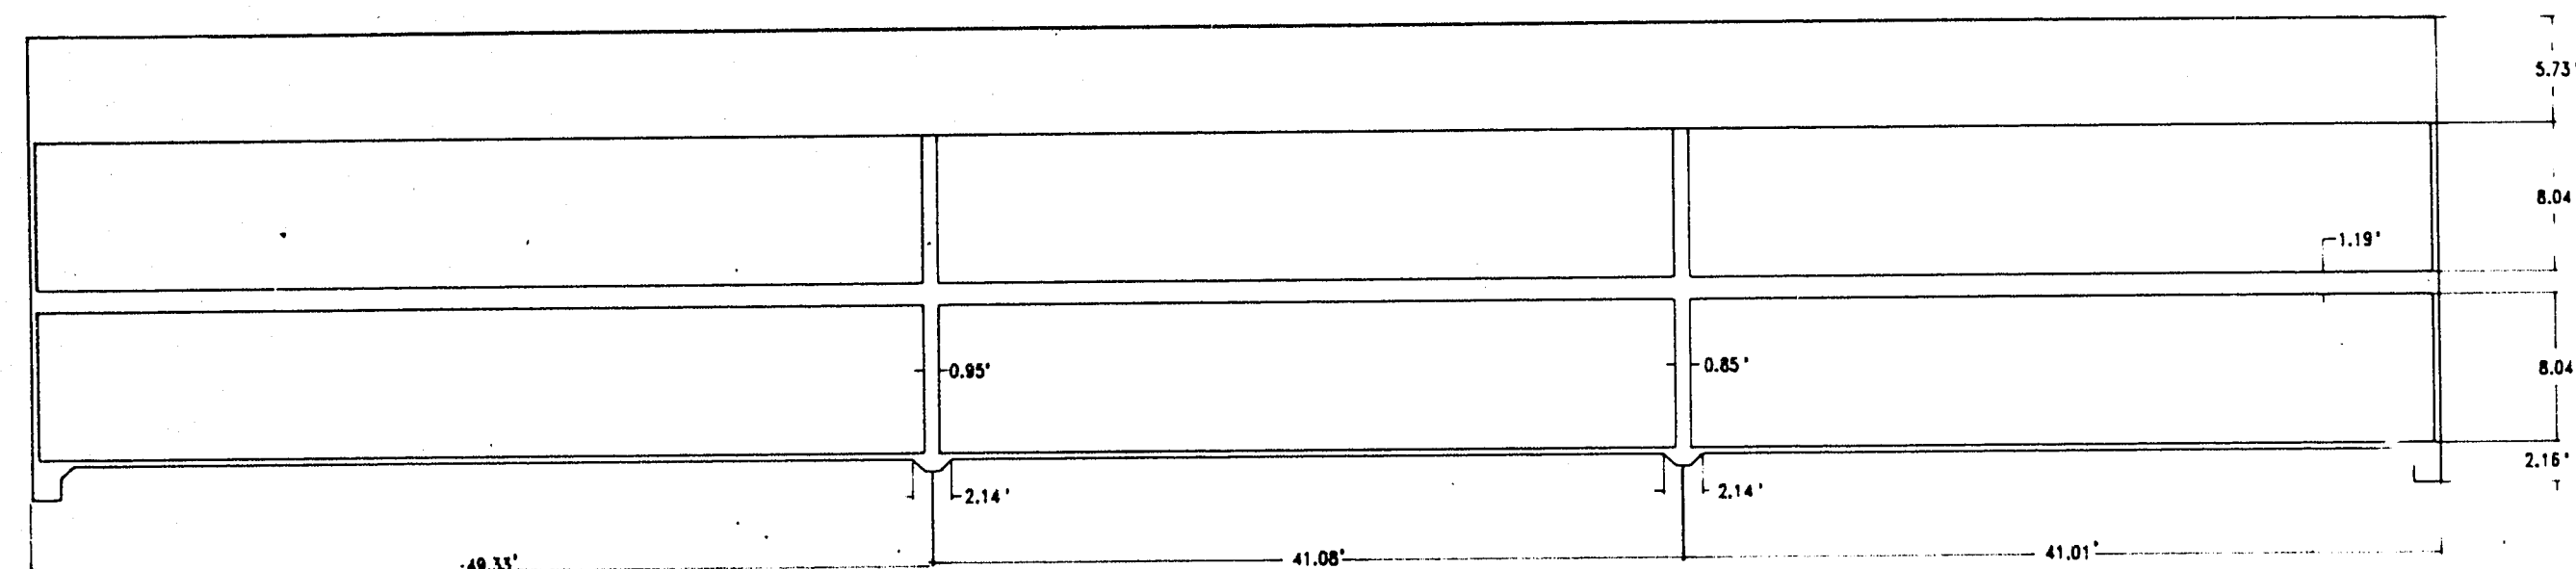


TYPICAL BUILDING SECTION - TYPE "3"
SCALE 1"=10'

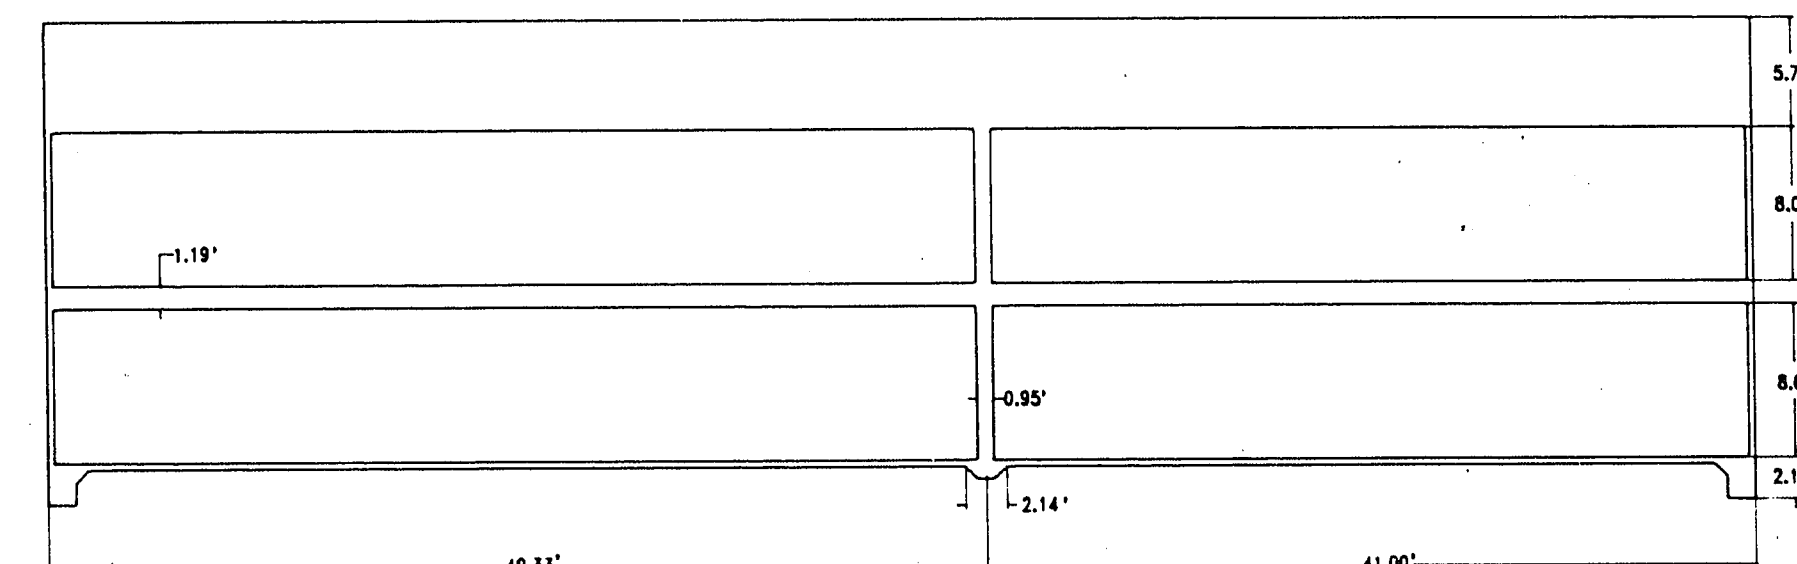

TYPICAL BUILDING SECTION - TYPE "4"
SCALE 1"=10'

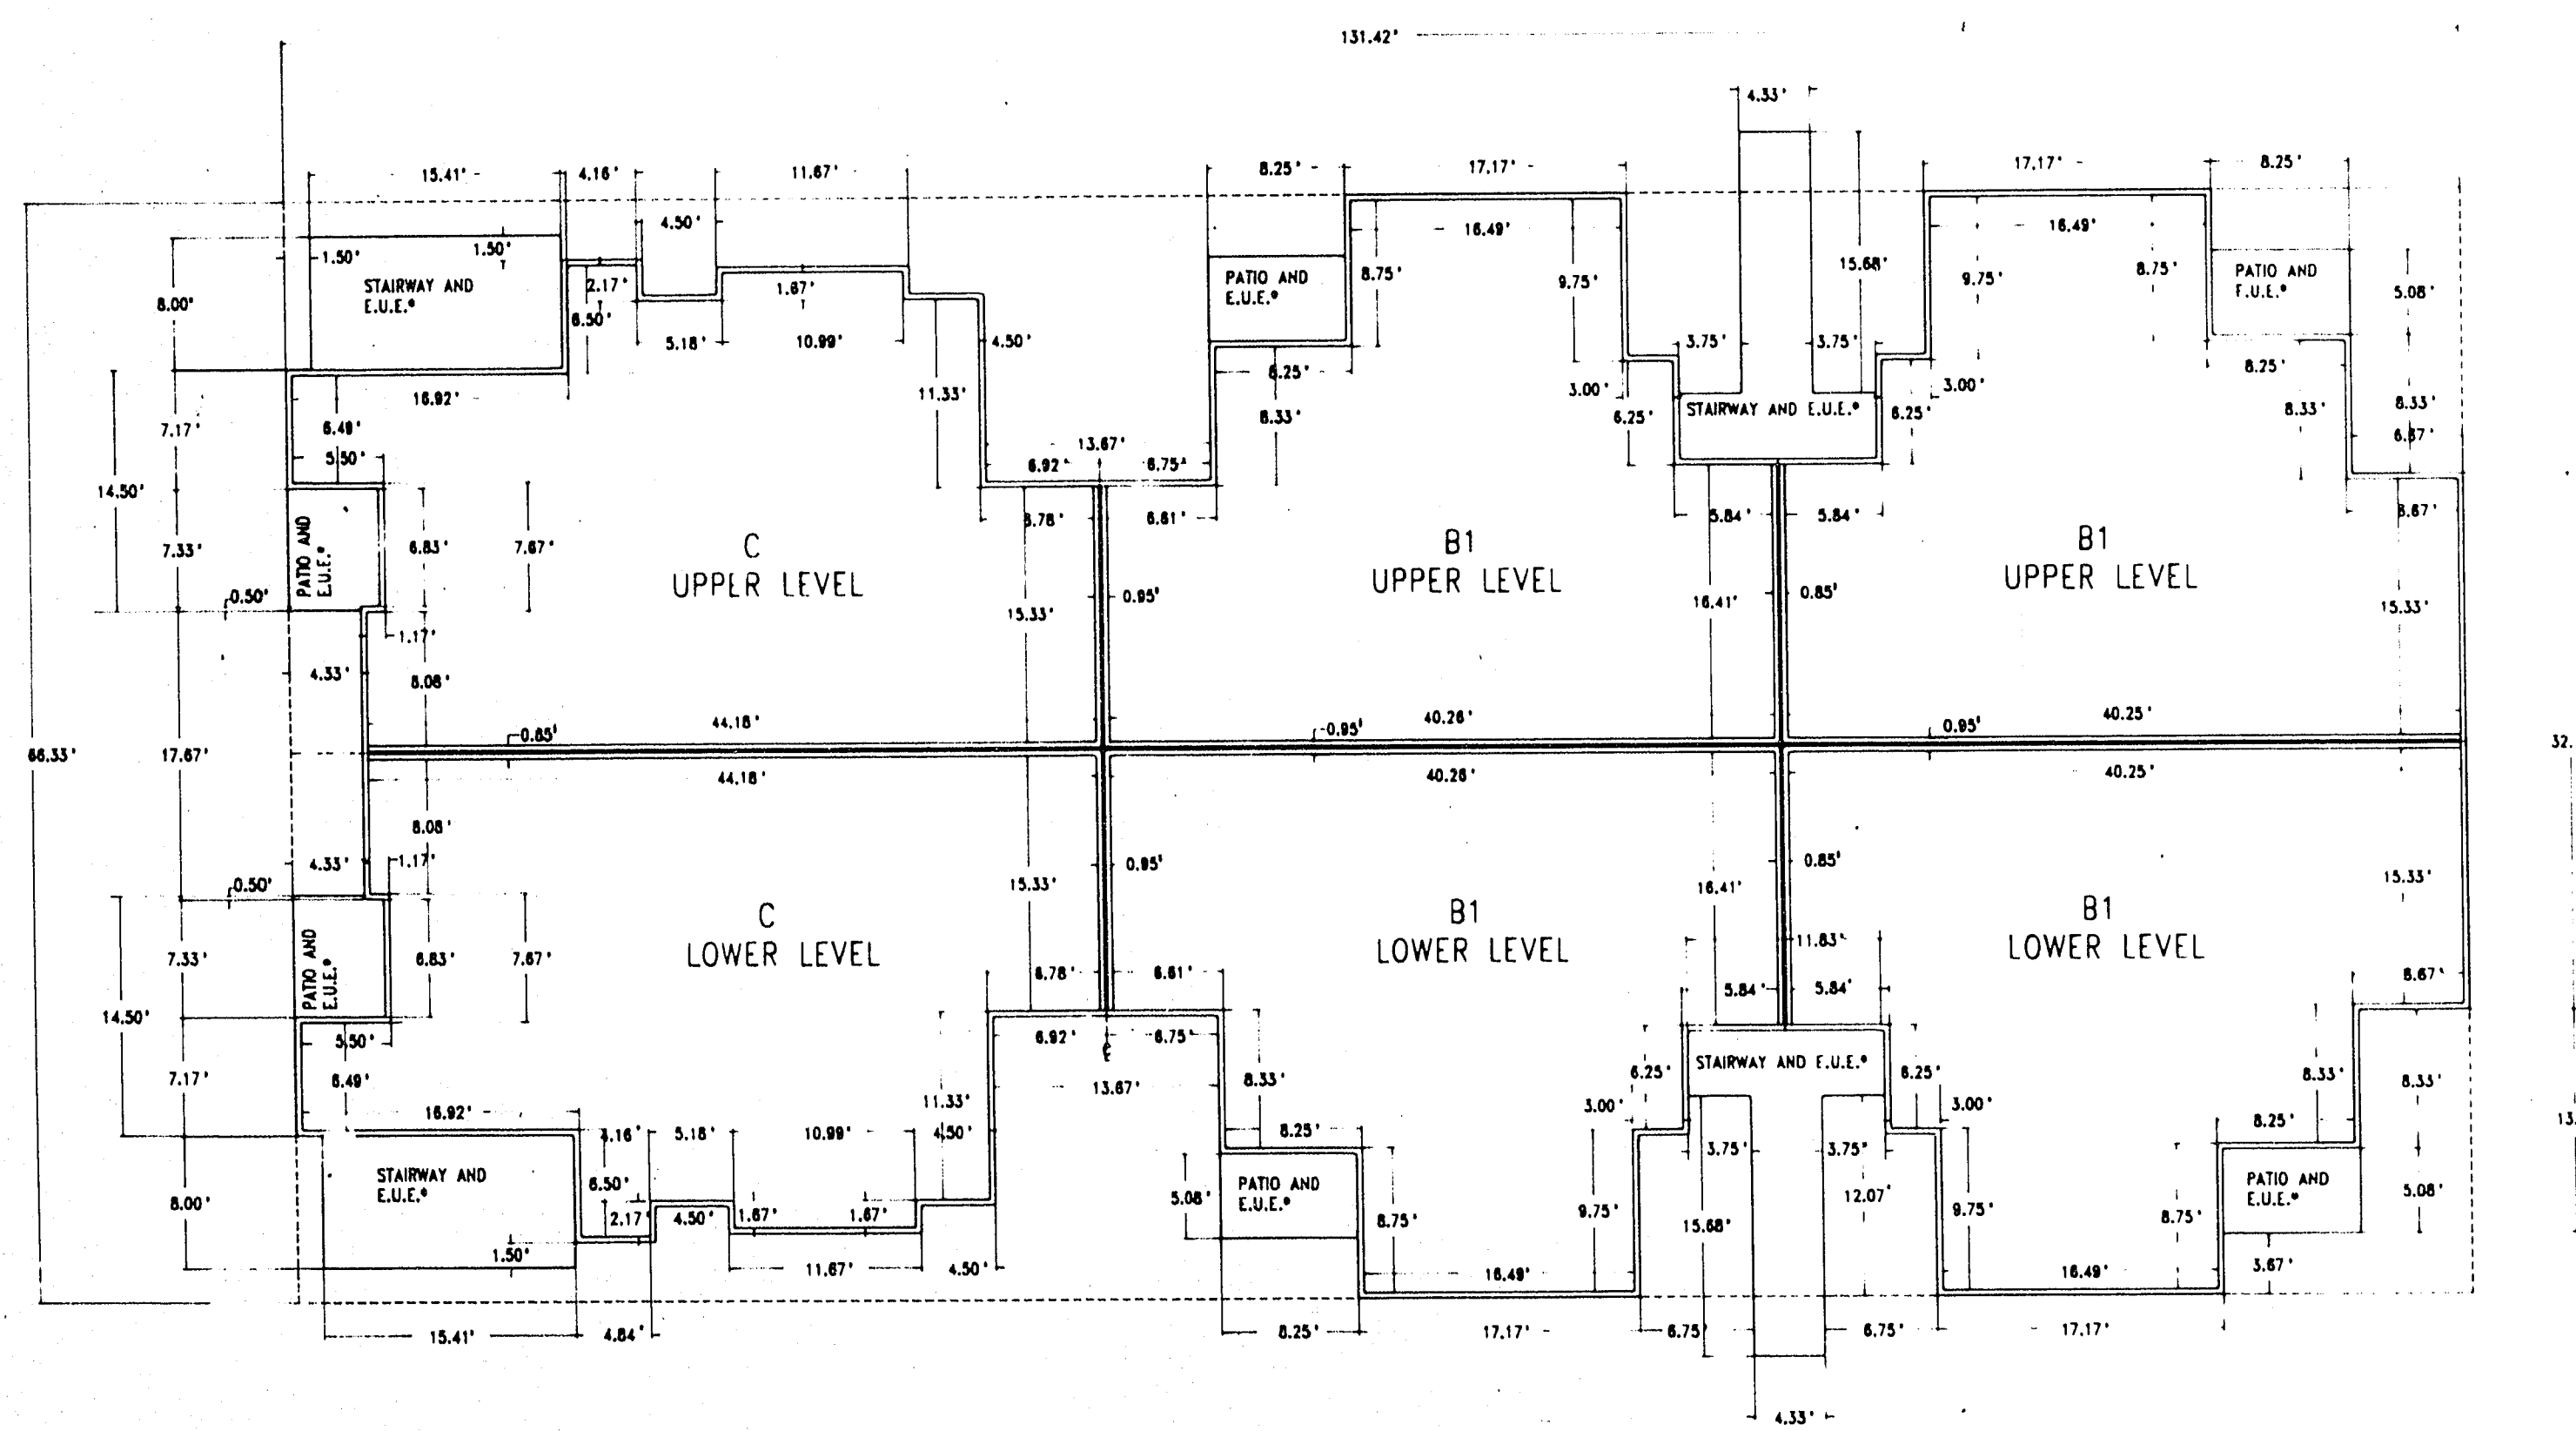

TYPICAL BUILDING PLAN - TYPE "3"
SCALE 1"=10'

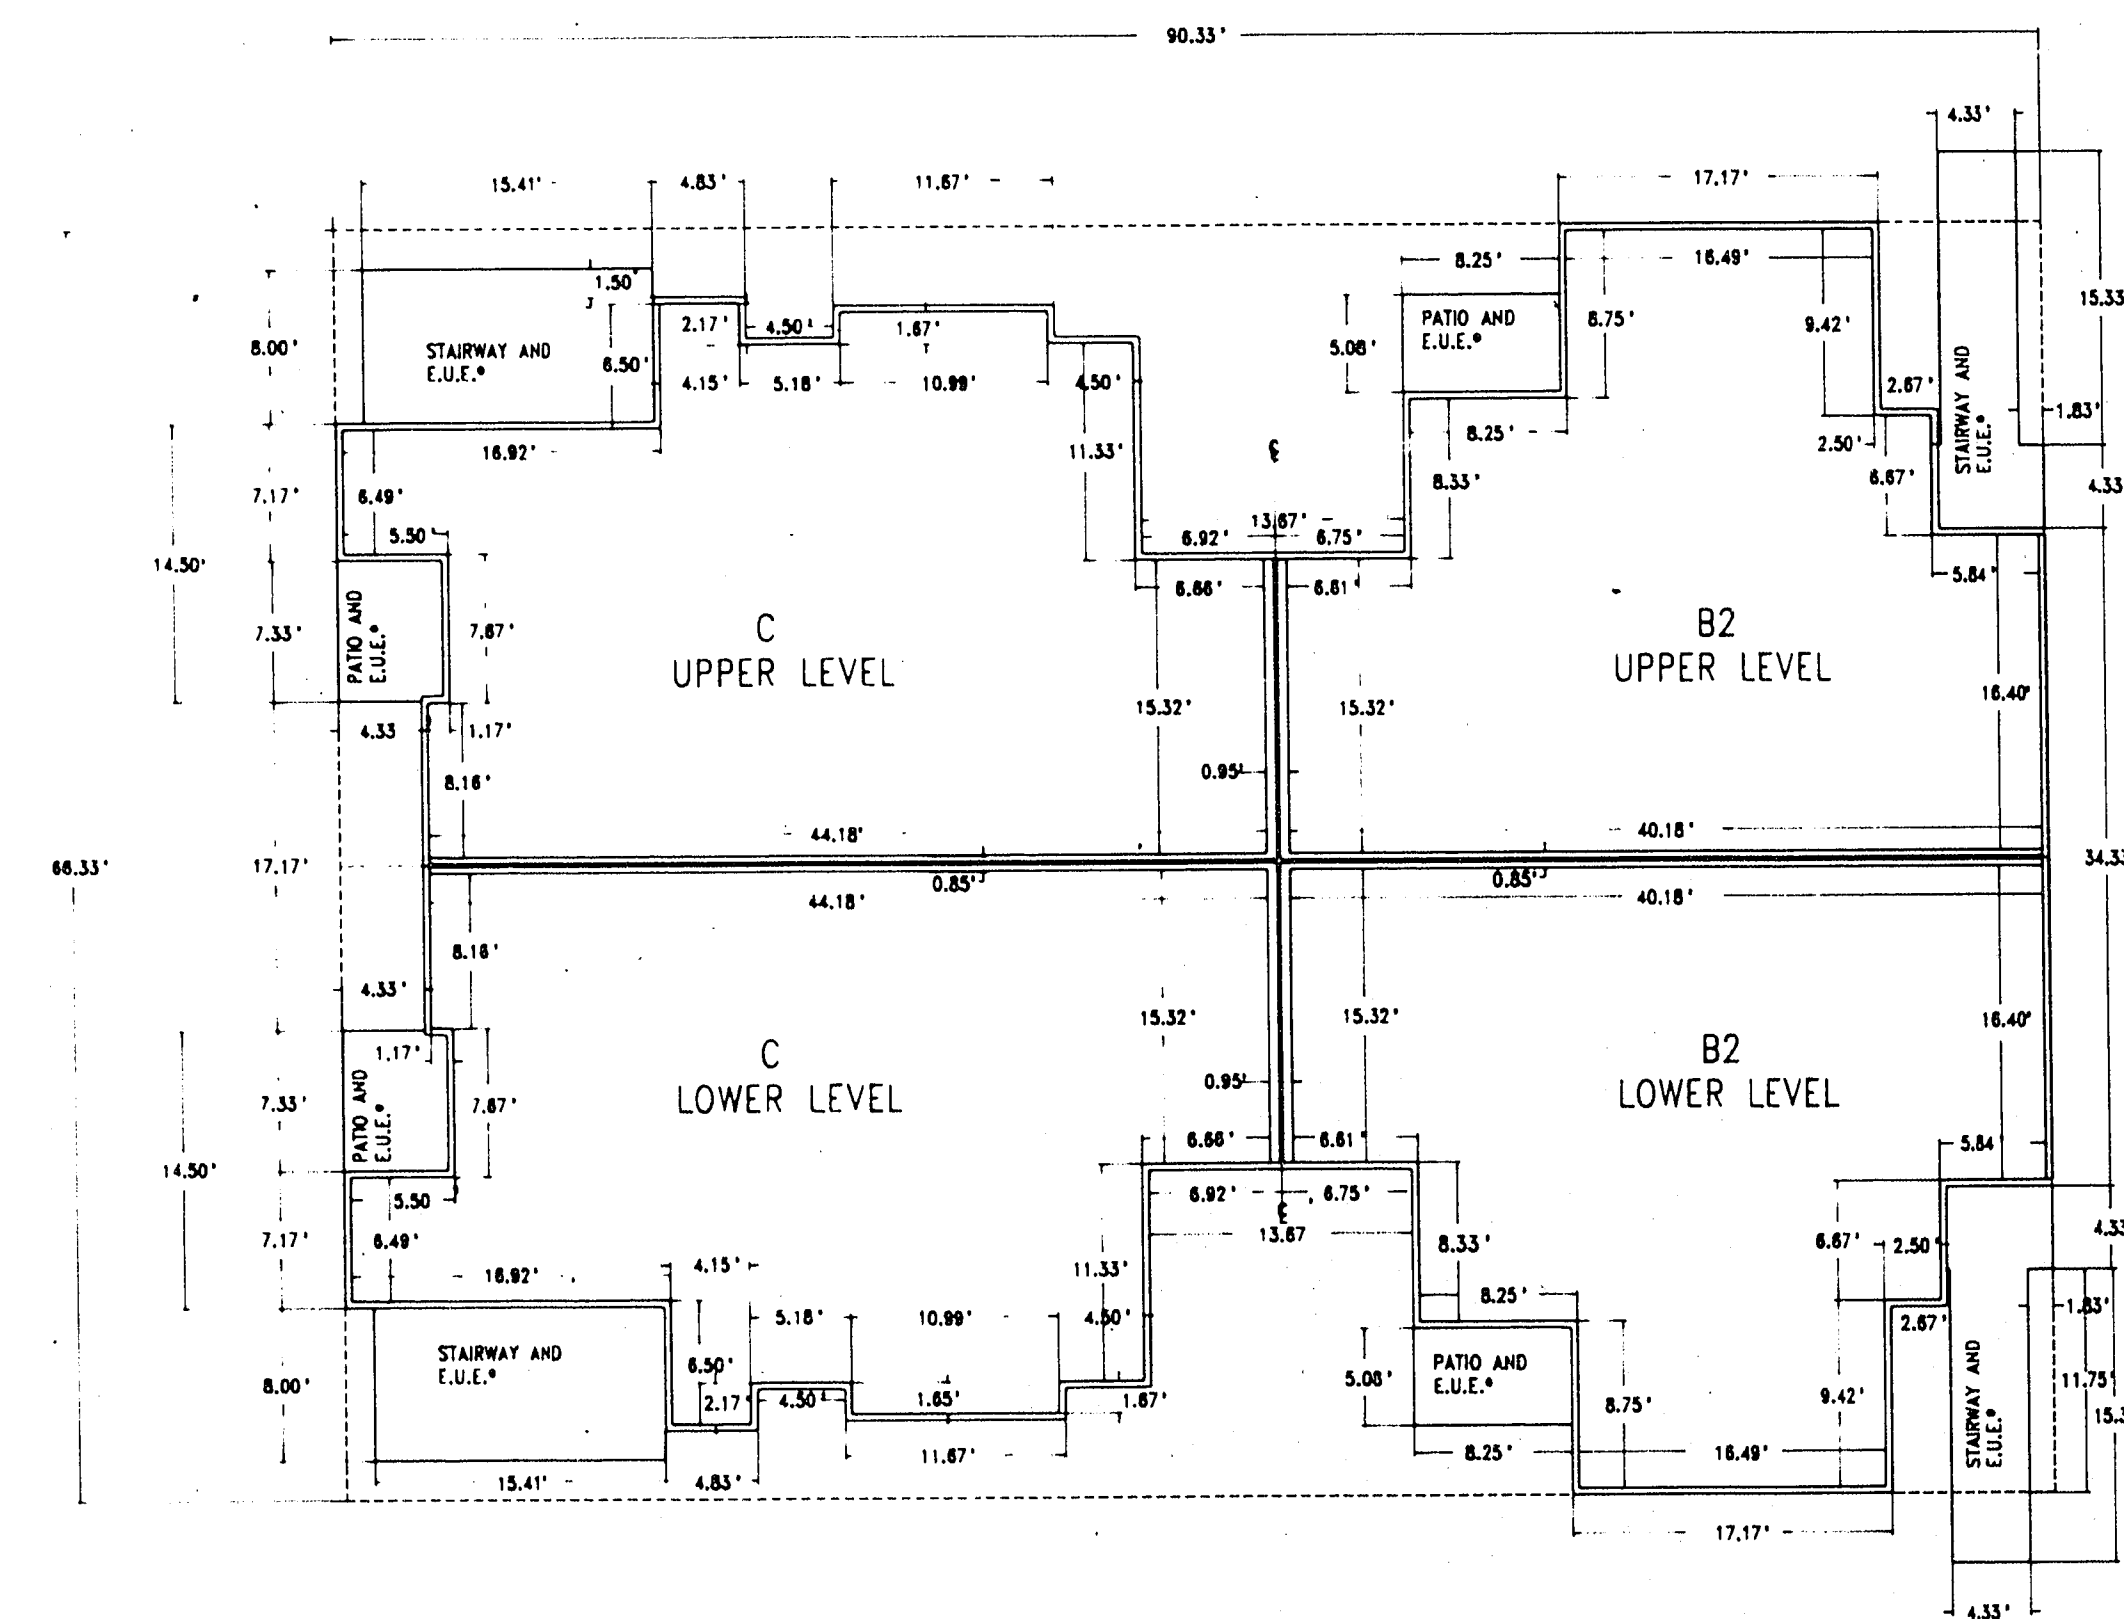

TYPICAL BUILDING PLAN - TYPE "4"
SCALE 1"=10'

* -E.U.E. DENOTES EXCLUSIVE USE EASEMENT, TYPICAL

OFFICIAL PLAT	
PACIFIC HARBORS V	
A CONDOMINIUM SUBDIVISION	
A PORTION OF THE W 1/2 NW 1/4, SEC. 22, T.20S., R.60E., M.D.M.,	
CITY OF LAS VEGAS CLARK COUNTY NEVADA	
 SEA ENGINEERS/PLANNERS	JOB NO. 2-384-144
	DESIGNED ME
	DRAWN HP 1000 ABDO
	COMP.
	CHECKED
	DATE JUNE 1989
SHEET NO. 4 OF 4 SHEETS	