


27-12-185

PECCOLE RANCH

A POR. OF THE W1/2 OF SEC. 5 AND A POR. OF SEC. 6, T. 21 S., R. 60 E.,
M.D.M., CITY OF LAS VEGAS, CLARK COUNTY, NEVADA.

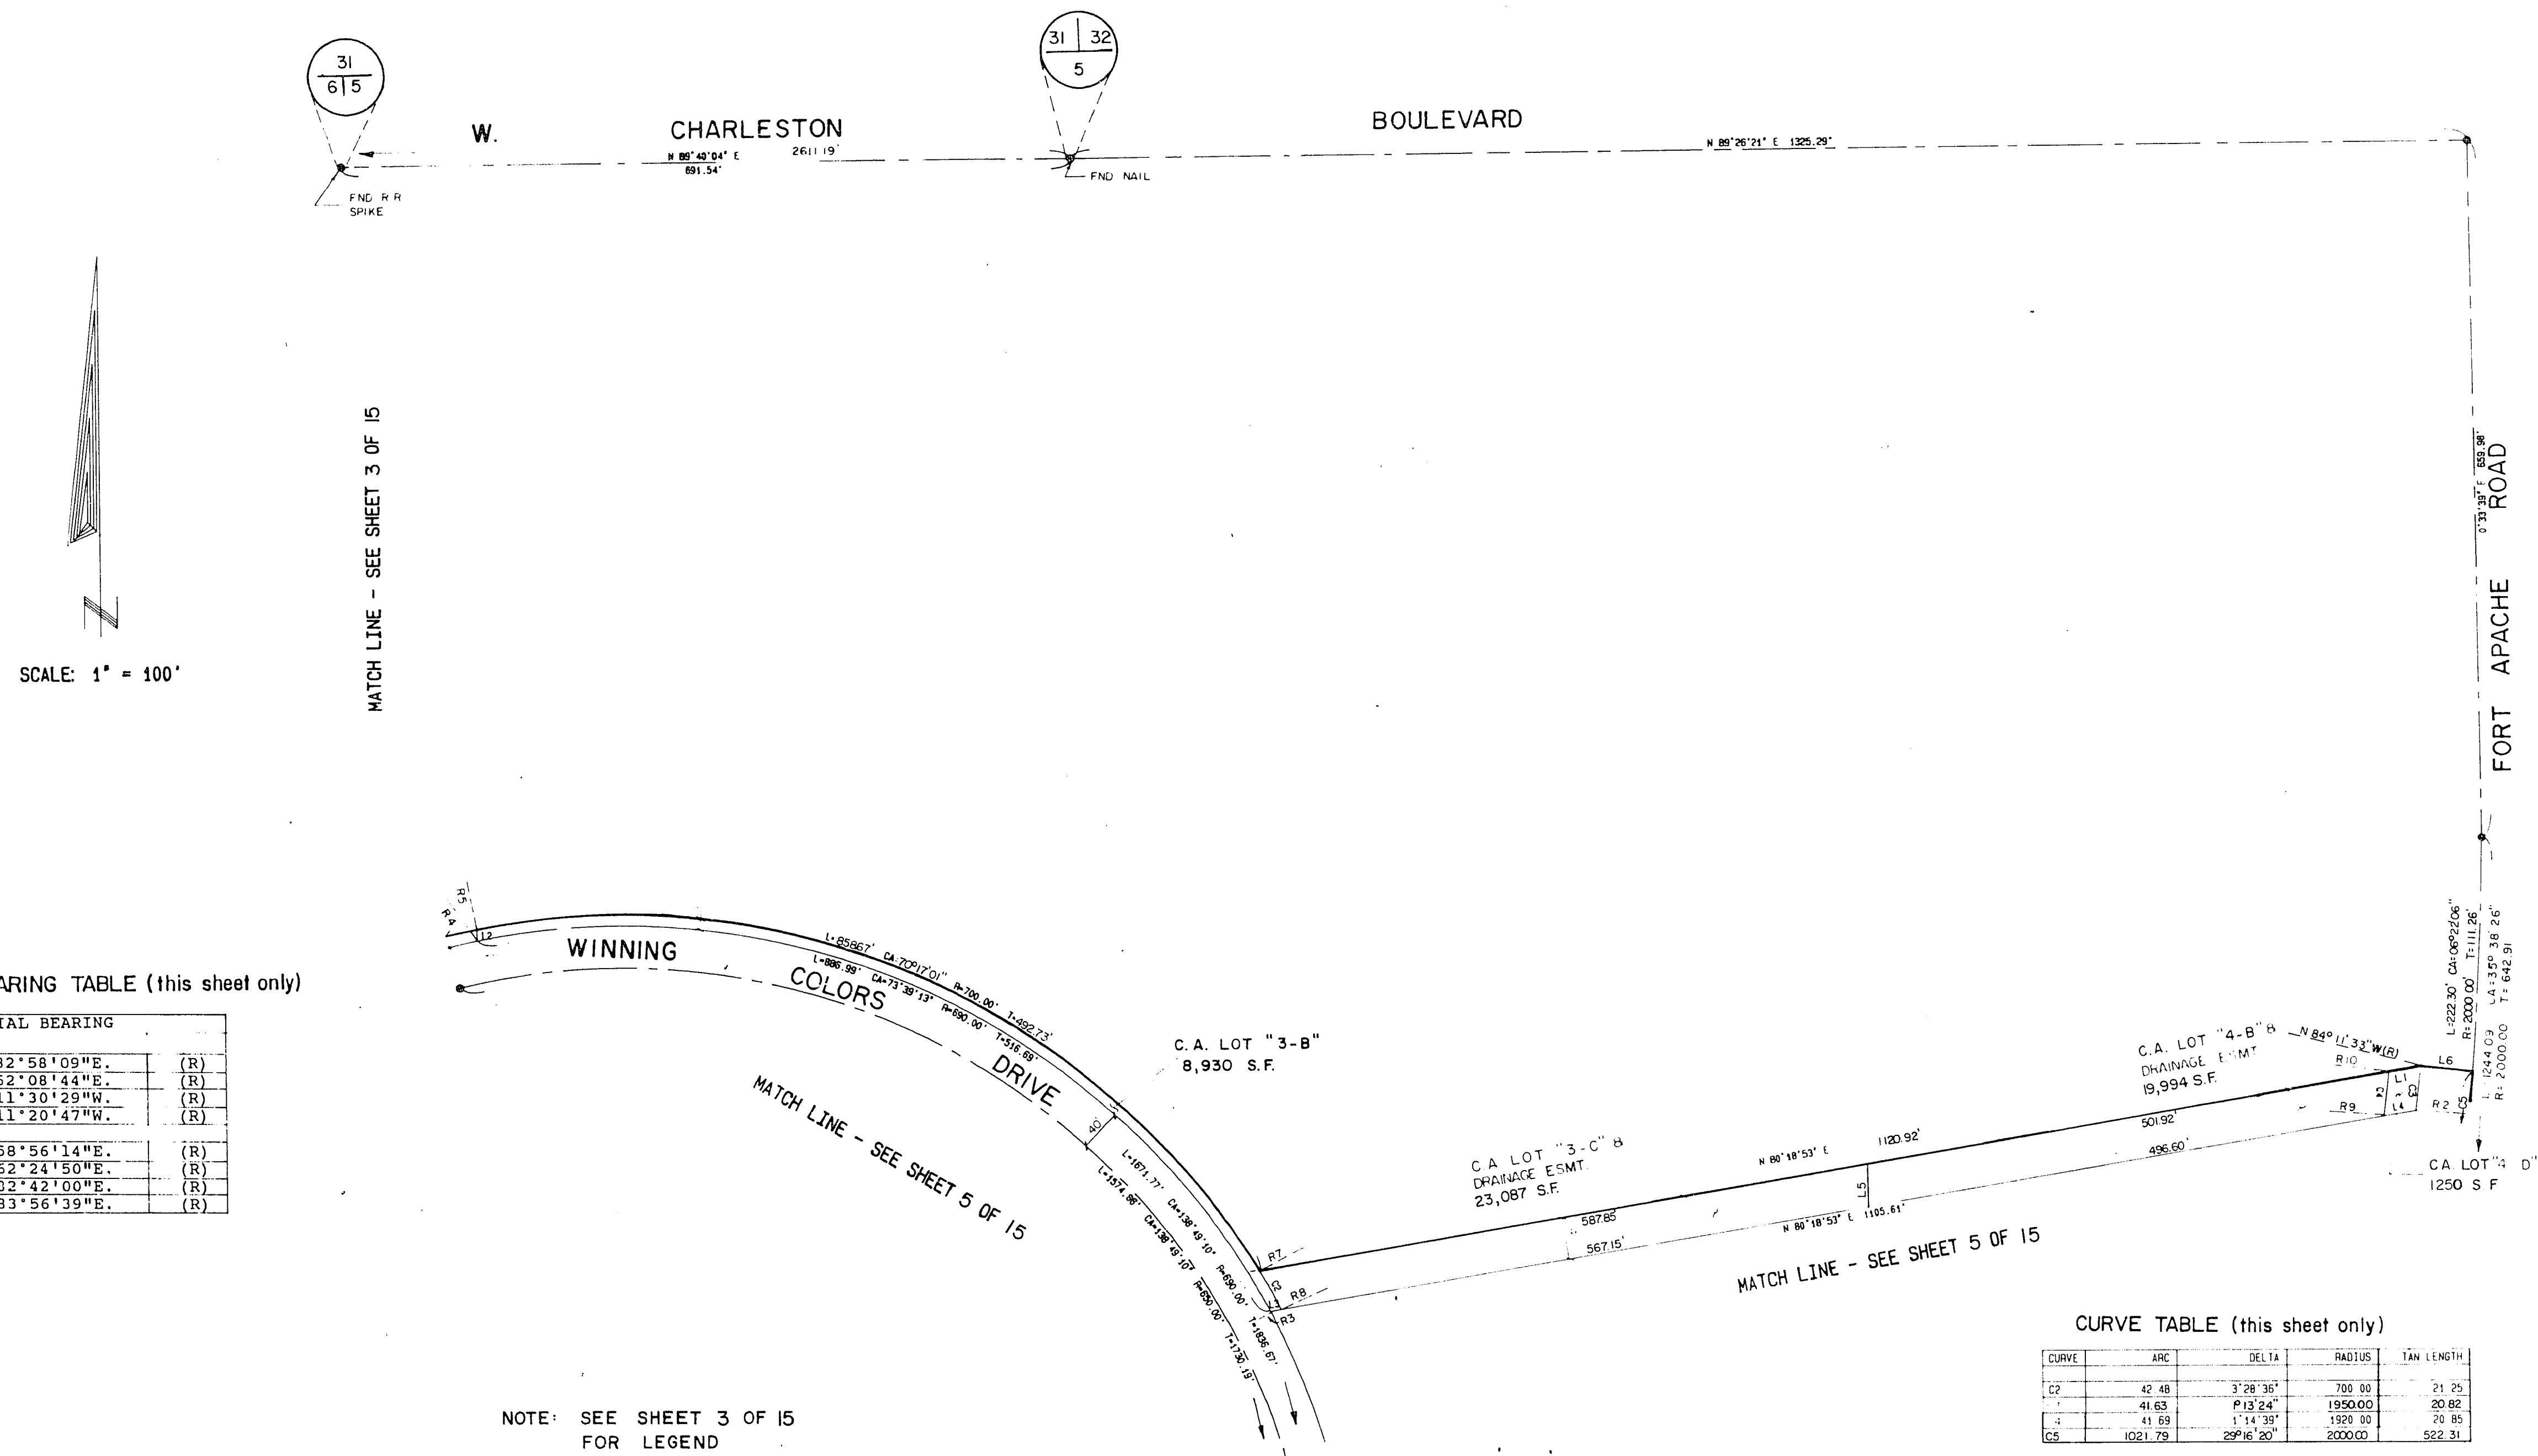

RADIAL BEARING TABLE (this sheet only)

LINE	RADIAL BEARING	
R2	S. 82° 58' 09" E.	(R)
R3	N. 62° 08' 44" E.	(R)
R4	N. 11° 30' 29" W.	(R)
R5	N. 11° 20' 47" W.	(R)
R7	N. 58° 56' 14" E.	(R)
R8	N. 62° 24' 50" E.	(R)
R9	S. 82° 42' 00" E.	(R)
R10	S. 83° 56' 39" E.	(R)

NOTE: SEE SHEET 3 OF 15
FOR LEGEND

CURVE TABLE (this sheet only)

CURVE	ARC	DELTA	RADIUS	TAN LENGTH
C2	42.48	3° 28' 36"	700.00	21.70
C3	41.63	1° 13' 24"	1950.00	20.82
C4	41.69	1° 14' 33"	1920.00	20.85
C5	1021.79	29° 16' 20"	2000.00	522.31

COURSE TABLE (this sheet only)

LINE	BEARING	DISTANCE
L1	N. 80° 18' 53" E.	31.15
L2	N. 0° 19' 56" W.	10.19
L3	N. 80° 18' 53" E.	10.52
L4	N. 80° 18' 53" E.	31.35
L5	N. 0° 33' 29" W.	40.51
L6	N. 84° 11' 33" W. (R)	50.00