


27-12-147

PECCOLE RANCH
A POR OF THE W1/2 OF SEC. 5 AND A POR. OF SEC. 6, T. 21 S., R. 60 E.,
M.D.M., CITY OF LAS VEGAS, CLARK COUNTY, NEVADA.

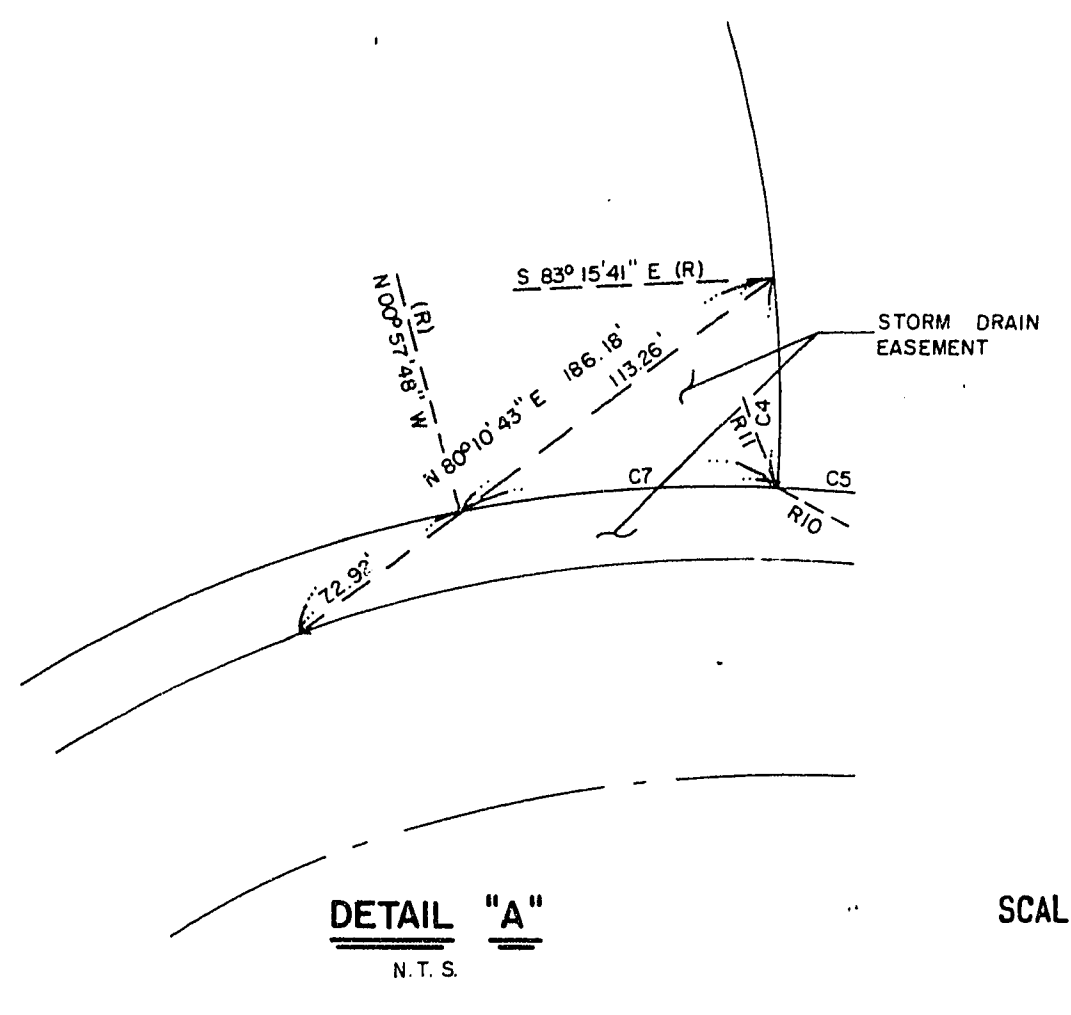

SCALE: 1" = 100'

CURVE TABLE (this sheet only)

CURVE	ARC	DELTA	RADIUS	TAN LENGTH
C1	38.20	87°33'15"	25.00	23.95
C2	674.33	38°53'29"	1140.00	347.35
C3	55.08	03°19'19"	999.00	27.55
C4	22.45	00°57'23"	1225.00	10.22
C5	69.22	1°51'59"	2125.00	34.61
C6	44.44	6°28'46"	395.00	22.24
C7	109.05	06°56'25"	225.00	54.54
C8	52.00	3°00'55"	292.00	26.01
C9	50.03	2°48'57"	1018.00	25.02
C10	104.00	04°27'49"	1335.00	52.03


COURSE TABLE (this sheet only)

LINE	BEARING	DISTANCE
L1	N 1°43'29" W	15.34
L2	S 71°00'28" W	10.00
L3	N 71°00'28" E	28.00
L4	N 50°27'21" E	44.87
L5	N 1°43'29" W	64.99
L6	N 67°50'20" E	28.23
L7	N 67°50'20" E	40.35
L8	N 67°00'20" E	137.24
L9	S 75°49'51" W (R)	10.00
L10	S 76°41'21" W (R)	10.00

NOTE: SEE SHEET 3 OF 15
FOR LEGEND

CURVE TABLE (con't)

CURVE	ARC	DELTA	RADIUS	TAN LENGTH
C12	20.00	00°51'30"	1335.00	10.00
C13	103.23	04°57'29"	1325.00	51.64
C14	19.85	00°51'30"	1325.00	9.93

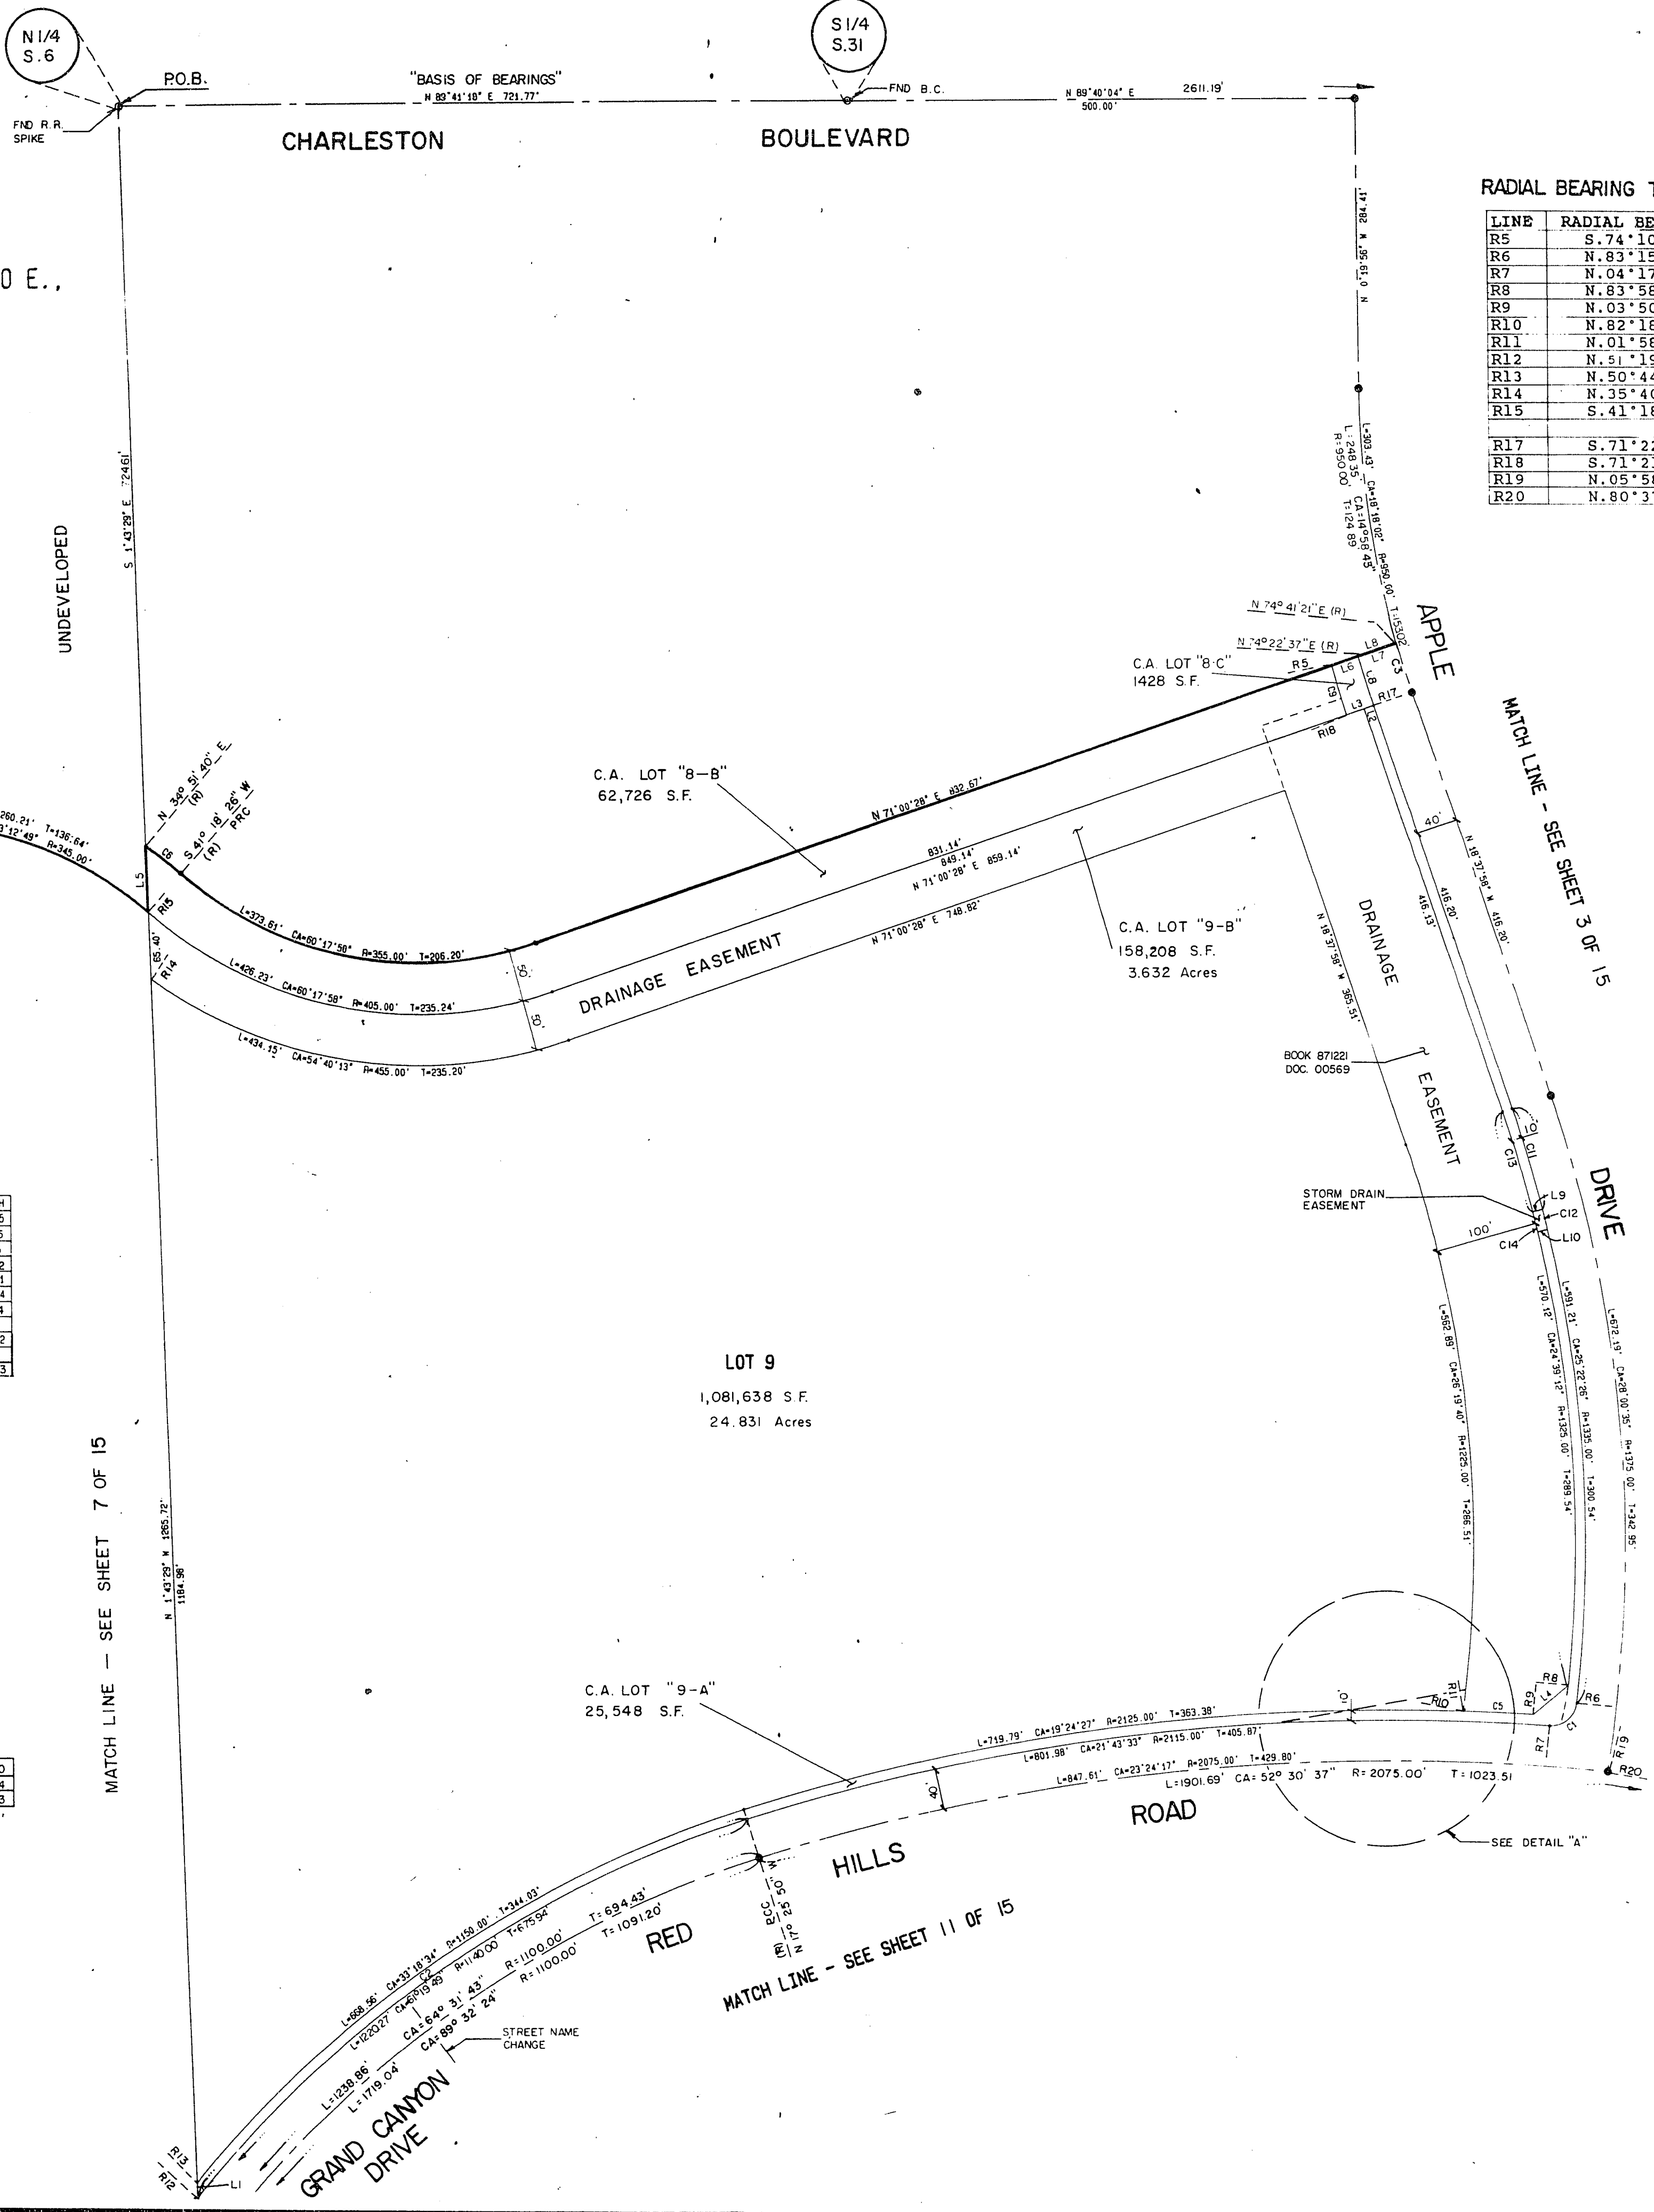

RADIAL BEARING TABLE (this sheet only)

LINE	RADIAL BEARING	
R5	S.74°10'23"W.	(R)
R6	N.83°15'32"W.	(R) PRC
R7	N.04°17'43"E.	(R) PRC
R8	N.83°58'46"W.	(R)
R9	N.03°50'35"E.	(R)
R10	N.82°18'18"W.	(R)
R11	N.01°58'37"E.	(R)
R12	N.51°19'19"W.	(R)
R13	N.50°44'24"W.	(R)
R14	N.35°40'41"E.	(R)
R15	S.41°18'26"W.	(R)
R17	S.71°22'02"W.	(R)
R18	S.71°21'27"W.	(R)
R19	N.05°58'27"E.	(R)
R20	N.80°37'22"E.	(R)

BK. 44, PG. 72
4070-1