

27-12-1988

PECCOLE RANCH

A POR OF THE W1/2 OF SEC. 5 AND A POR. OF SEC. 6, T. 21 S., R. 60 E.,
M.D.M., CITY OF LAS VEGAS, CLARK COUNTY, NEVADA.



SCALE: 1" = 100'

CURVE TABLE (this sheet only)

CURVE	ARC	DELTA	RADIUS	TAN LENGTH
C1	37.87	86° 48' 00"	25.00	23.84
C2	44.78	5° 37' 44"	455.00	22.97


COURSE TABLE (this sheet only)

LINE	BEARING	DISTANCE
L1	N 1° 43' 28" W	15.34
L2	N 0° 12' 52" W	41.00
L3	N 0° 12' 52" W	19.25
L4	N 54° 42' 03" E	44.45
L5	N 1° 45' 29" W	64.99

RADIAL BEARING TABLE (this sheet only)

LINE	RADIAL BEARING
R1	N 35° 40' 41" E (R)
R2	N 06° 38' 46" W (R)
R3	N 12° 28' 57" E (R)
R4	N 12° 31' 24" E (R)
R5	N 12° 41' 21" E (R)
R6	N 58° 44' 24" W (R)
R7	N 78° 45' 59" W (R)
R8	N 77° 56' 42" W (R)
R9	N 51° 19' 19" W (R)

NOTE: SEE SHEET 3 OF 15
FOR LEGEND

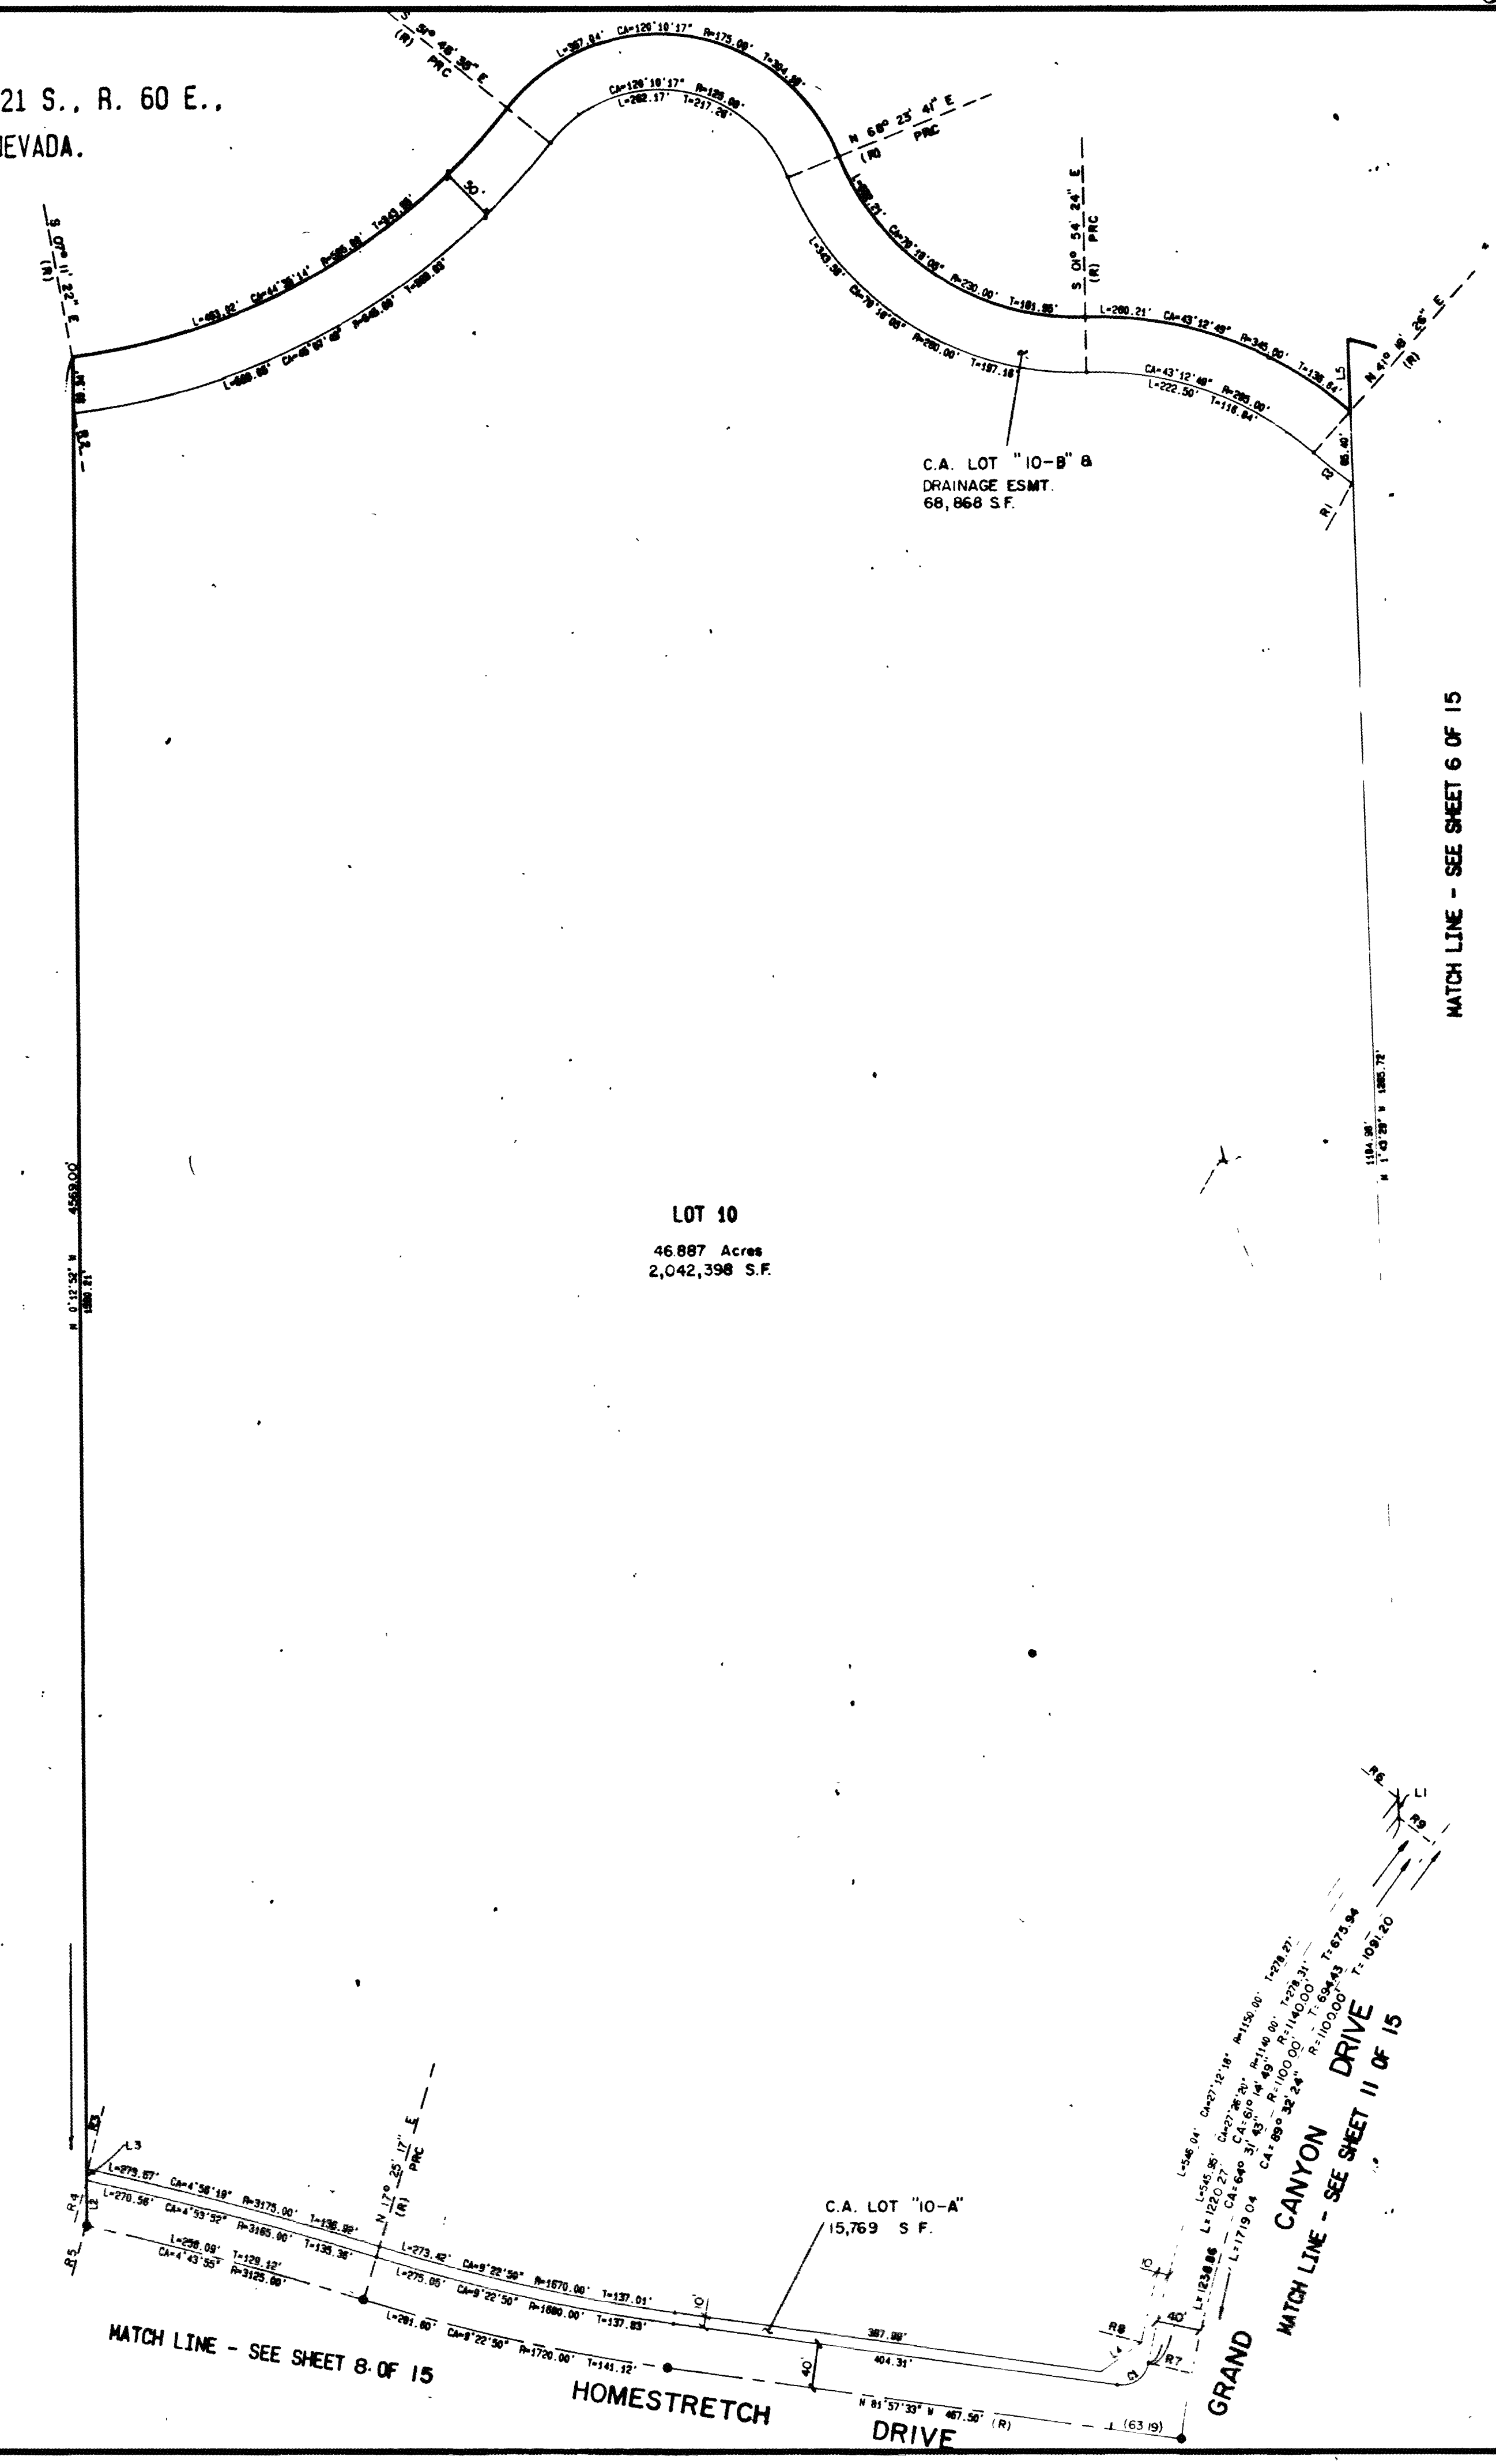

8928

BK. 44, PG. 72
4070-1

