

27-12-190

PECCOLE RANCH

A POR OF THE W1/2 OF SEC. 5 AND A POR. OF SEC. 6, T. 21 S., R. 60 E.,
M.D.M., CITY OF LAS VEGAS, CLARK COUNTY, NEVADA.

CURVE TABLE (this sheet only)

CURVE	ARC	DELTA	RADIUS	TAN LENGTH
C1	38.27	90°00'00"	25.00	25.00
C2	56.93	1°07'27"	2550.00	25.00
C3	41.22	0°35'34"	2550.00	25.00
C4	229.17	5°38'48"	2550.00	114.00
C5	10.00	0°29'54"	1150.00	5.00
C6	254.00	5°43'46"	2540.00	127.11


COURSE TABLE (this sheet only)

LINE	BEARING	DISTANCE
L1	N 45°43'29" E	43.84
L2	N 25°46'39" E	52.10
L3	S 38°54'30" E	10.28

RADIAL BEARING TABLE (this sheet only)

LINE	RADIAL BEARING	(R)
R1	N 52°24'37"W.	(R)
R2	N 52°27'52"W.	(R)

SCALE: 1" = 100'

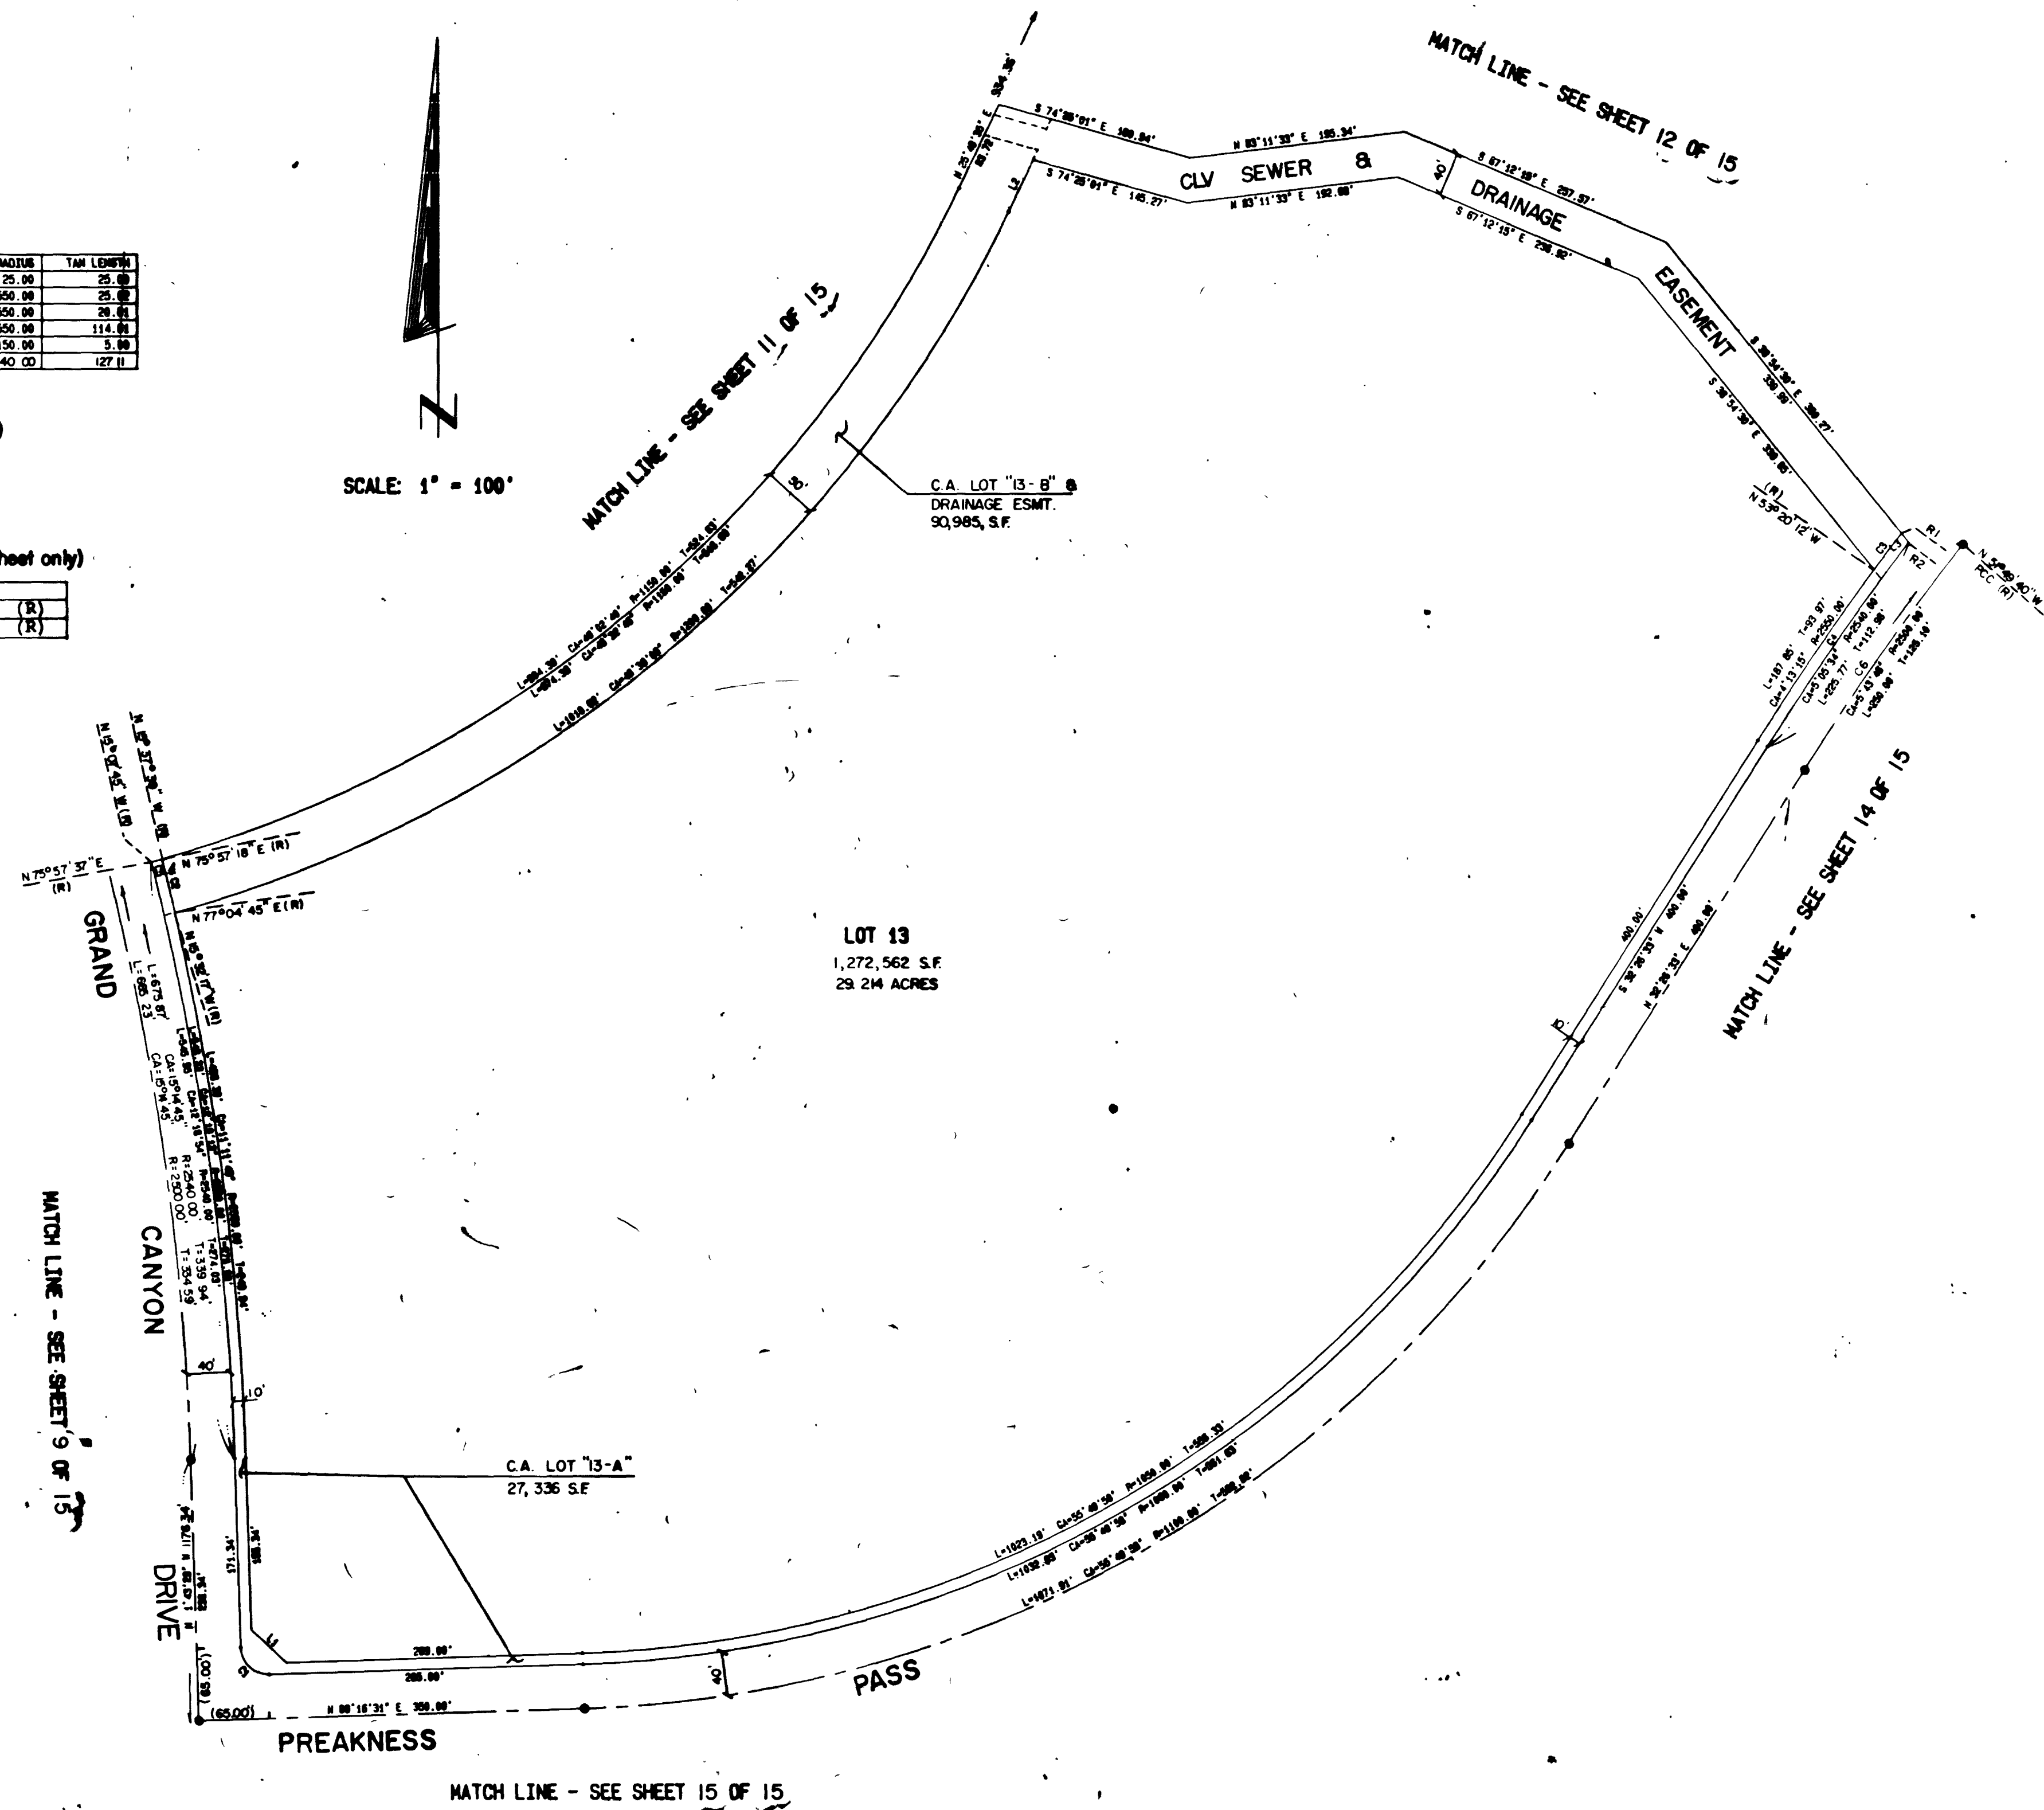

NOTE: SEE SHEET 3 OF 15
FOR LEGEND

