



951011

21-17-124

01756

FINAL MAP OF
PACIFIC HILLS
(A CONDOMINIUM SUBDIVISION)

BEING A PART OF THE NORTHEAST QUARTER (NE 1/4) OF THE NORTHEAST (NE 1/4) OF SECTION 28,
TOWNSHIP 20 SOUTH, RANGE 60 EAST, M.D.M., CITY OF LAS VEGAS, CLARK COUNTY, NEVADA.

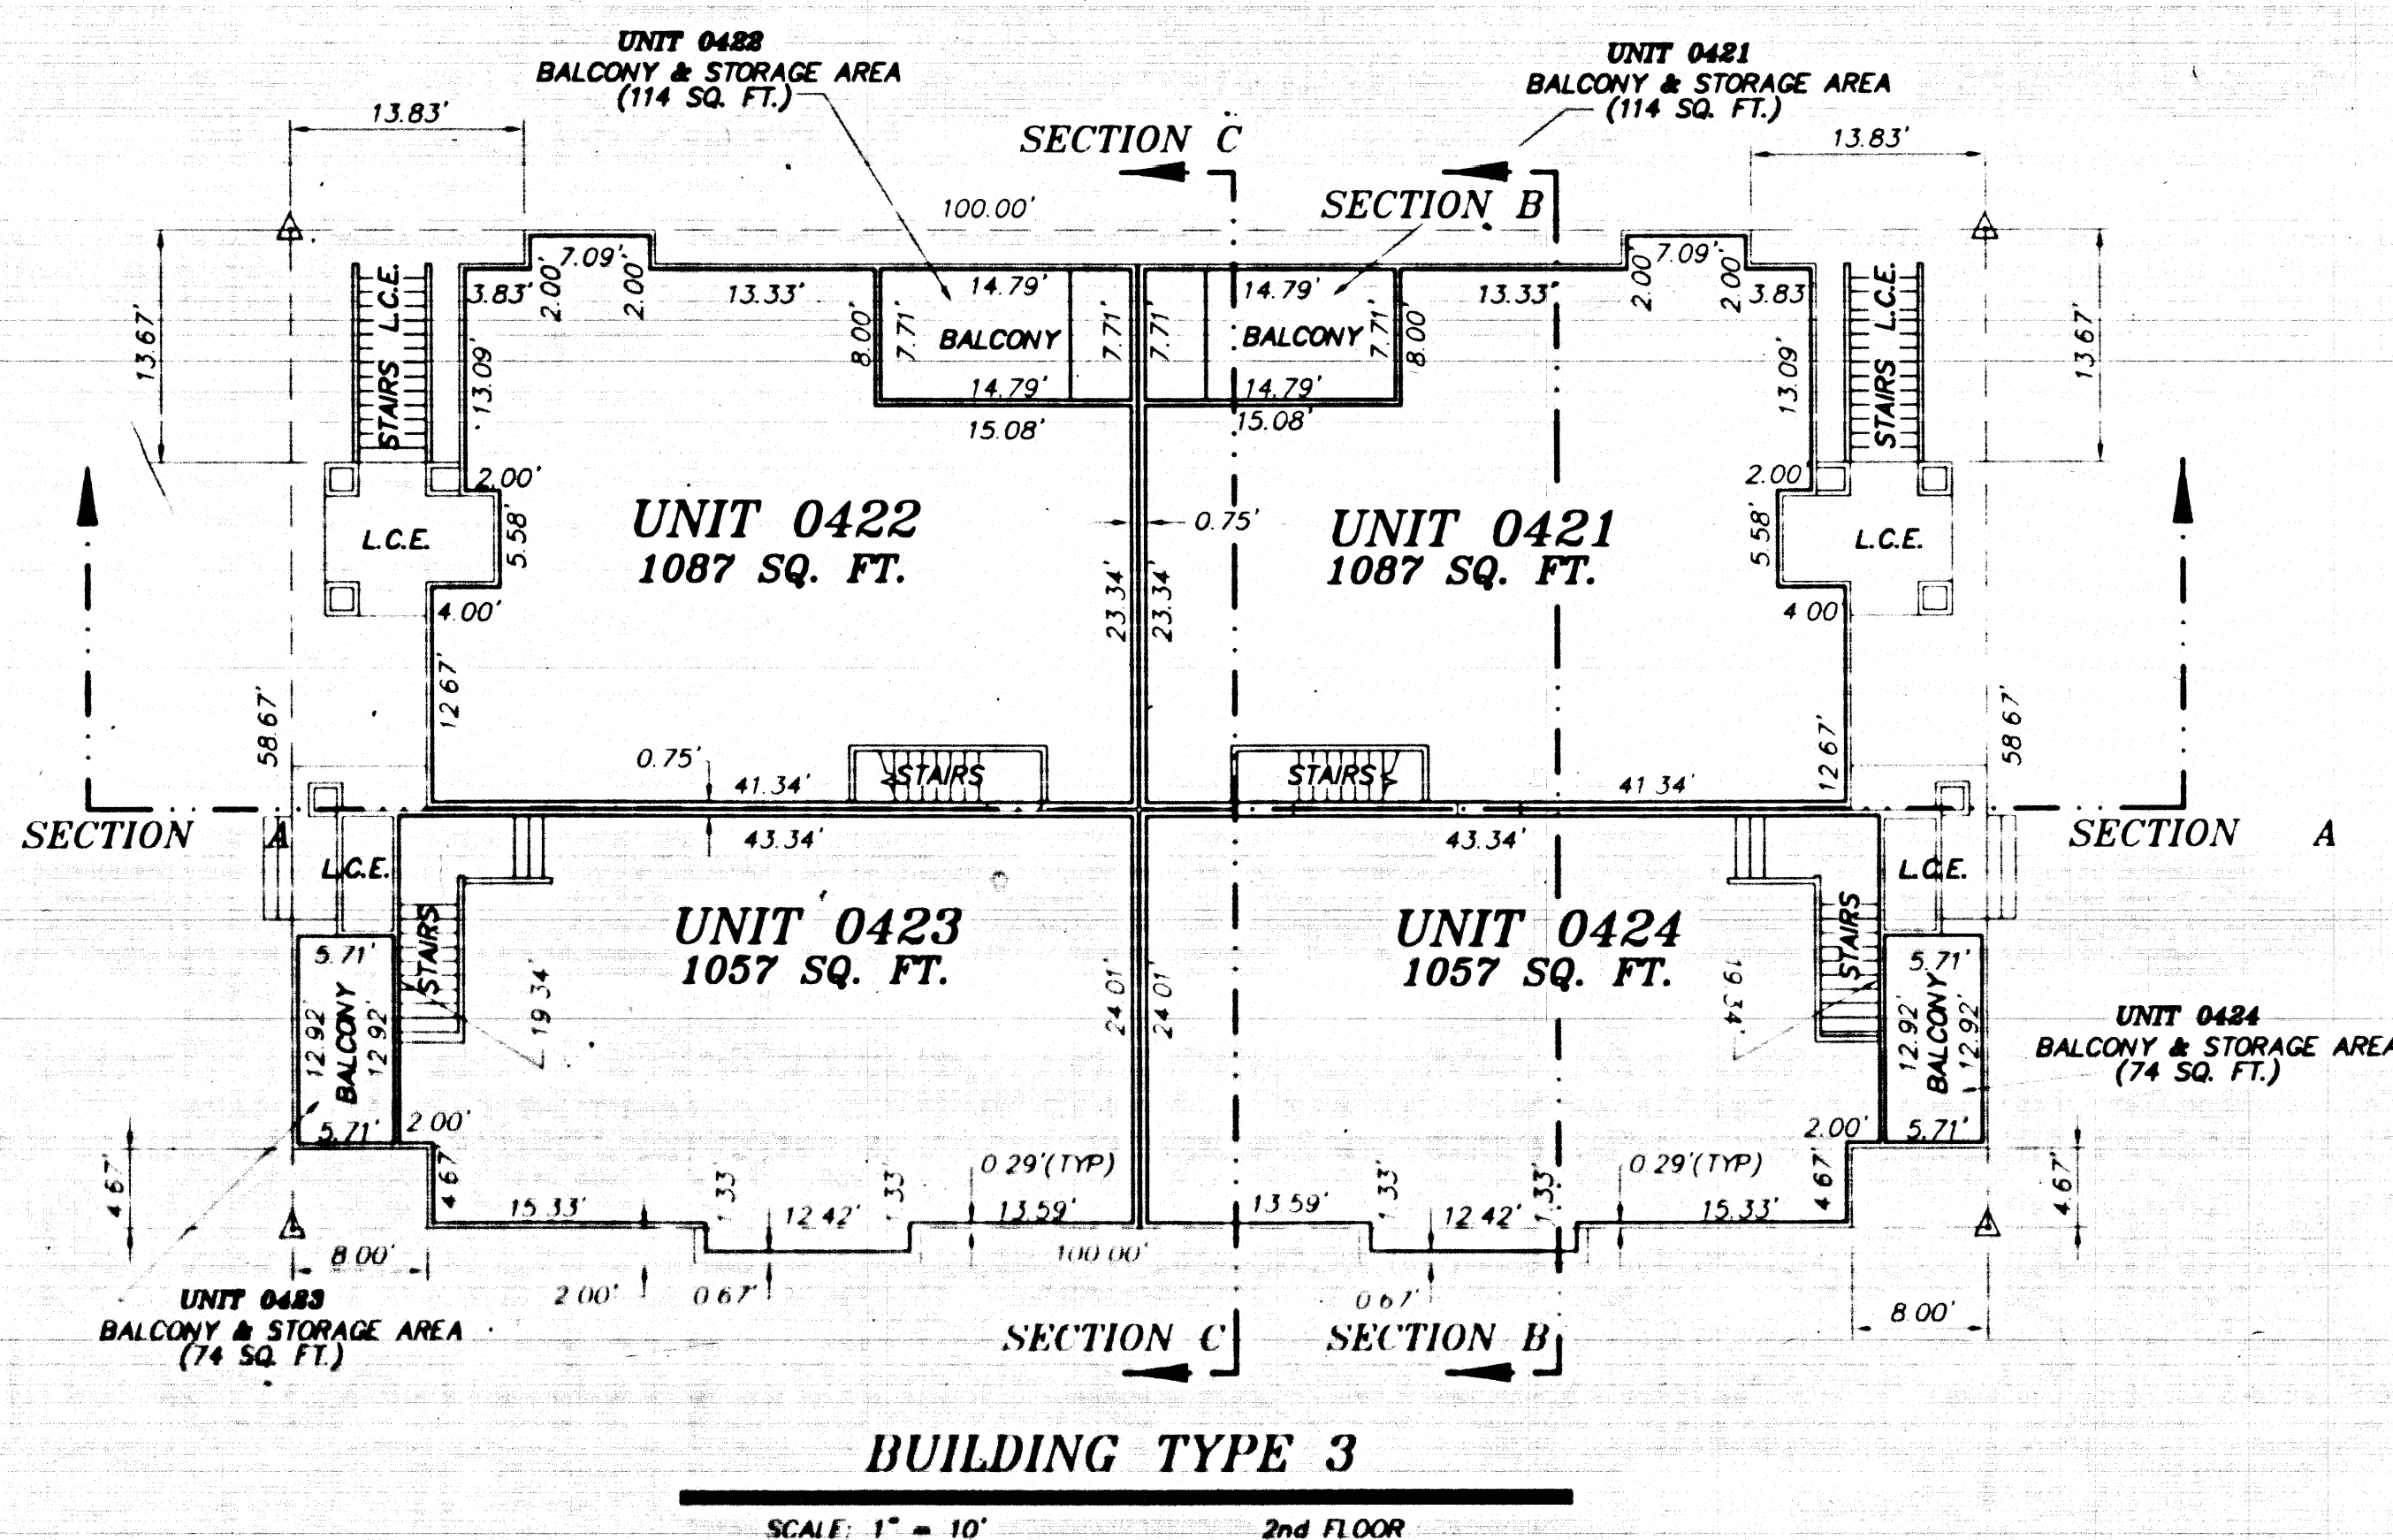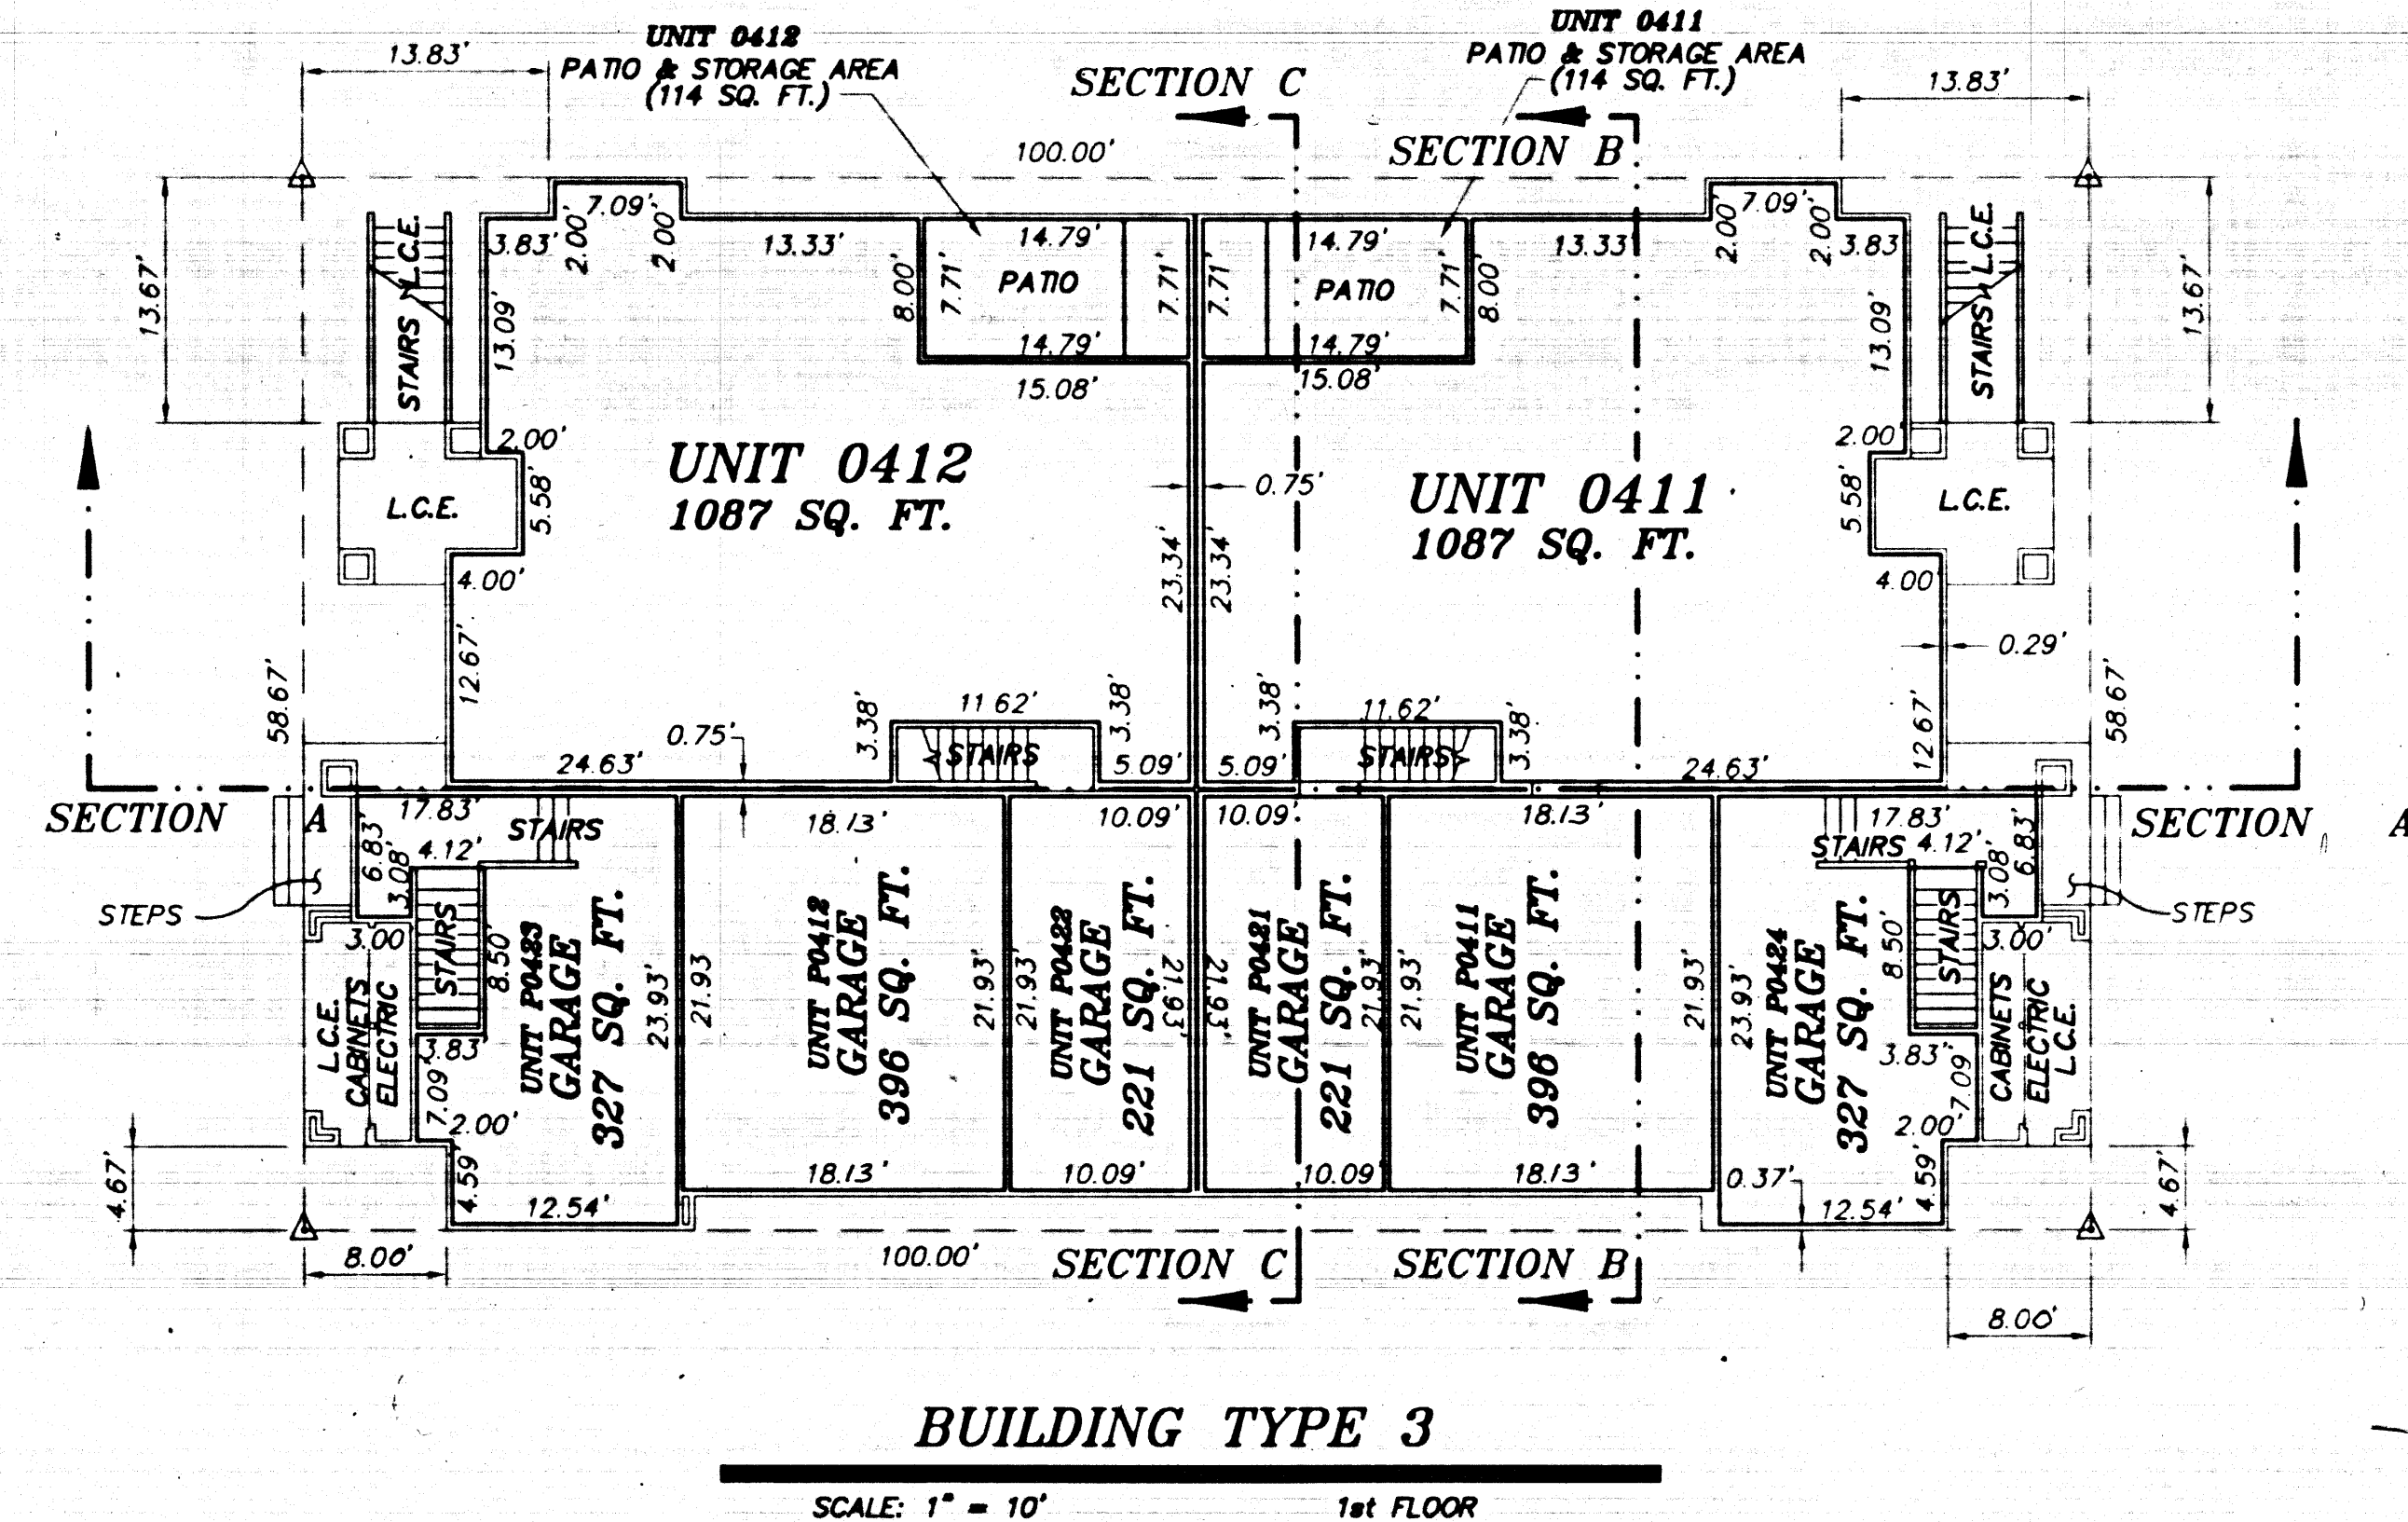

- NOTES:**
- 1.) ALL INTERIOR DIMENSIONS ARE FROM FACE OF STUD TO FACE OF STUD.
 - 2.) TYPICAL GARAGE PARKING ASSIGNMENTS FOR BUILDING TYPE 3.
 - 3.) ALL PATIO, BALCONY AND GARAGE AREAS ARE PART OF EACH DESIGNATED UNIT AS SHOWN HEREON AND ARE NOT L.C.E.'S

LEGEND:

