


# PAINTED DESERT

A PLANNED RESIDENTIAL DEVELOPMENT

A PORTION OF THE N1/2 AND THE SE1/4 OF SECTION 34 AND A PORTION OF THE N1/2 OF SECTION 33, T 19 S, R 60 E, M.D.M., CITY OF LAS VEGAS, CLARK COUNTY, NEVADA.

## LEGEND

- SET BRASS CAP & CONC. IN WELL (TYPE I)
- SET BRASS CAP & CONC. (TYPE II)
- SET REBAR & AL. CAP
- SET BRASS CAP IN TOP OF CURB (TYPE III A)

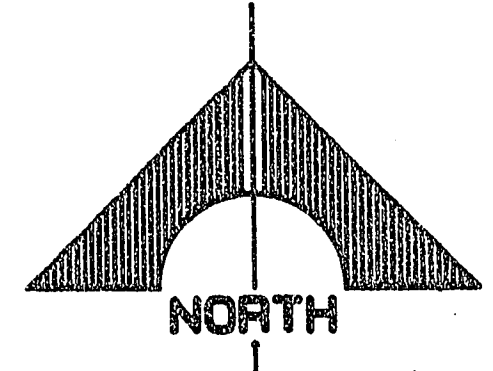

SCALE: 1" = 100'

| CURVE | DELTA      | ARC    | RADIUS  | TANGENT |
|-------|------------|--------|---------|---------|
| 1     | 90°00'00"  | 38.27  | 25.00   | 25.00   |
| 2     | 4°08'35"   | 10.00  | 137.68  | 5.00    |
| 3     | 4°08'35"   | 10.00  | 137.68  | 5.00    |
| 4     | 4°08'34"   | 10.00  | 137.68  | 5.00    |
| 5     | 4°08'34"   | 10.00  | 137.68  | 5.00    |
| 7     | 90°00'00"  | 38.27  | 25.00   | 25.00   |
| 8     | 90°00'00"  | 38.27  | 25.00   | 25.00   |
| 9     | 85°23'55"  | 37.28  | 25.00   | 23.07   |
| 10    | 4°08'35"   | 10.00  | 137.68  | 5.00    |
| 11    | 4°08'35"   | 10.00  | 137.68  | 5.00    |
| 12    | 90°00'00"  | 38.27  | 25.00   | 25.00   |
| 13    | 4°08'35"   | 10.00  | 137.68  | 5.00    |
| 14    | 4°08'35"   | 10.00  | 137.68  | 5.00    |
| 15    | 90°25'03"  | 39.45  | 25.00   | 25.18   |
| 16    | 30°00'00"  | 176.45 | 337.00  | 90.30   |
| 17    | 30°00'00"  | 157.08 | 300.00  | 80.38   |
| 18    | 30°00'00"  | 137.71 | 263.00  | 70.47   |
| 19    | 84°09'10"  | 22.03  | 15.00   | 13.54   |
| 20    | 23°52'24"  | 49.84  | 119.61  | 25.29   |
| 21    | 30°48'14"  | 192.35 | 357.77  | 98.56   |
| 22    | 12°03'15"  | 75.27  | 357.77  | 37.77   |
| 23    | 17°55'24"  | 148.05 | 473.27  | 74.63   |
| 24    | 2°35'02"   | 85.79  | 1458.77 | 32.90   |
| 25    | 32°44'26"  | 417.14 | 730.00  | 214.44  |
| 26A   | 35°20'58"  | 434.96 | 705.00  | 224.65  |
| 27    | 45°59'42"  | 545.88 | 680.00  | 298.61  |
| 28    | 35°39'21"  | 861.76 | 1384.77 | 445.35  |
| 29    | 35°39'21"  | 884.78 | 1421.77 | 457.24  |
| 30    | 20°39'21"  | 512.57 | 1421.77 | 259.10  |
| 31    | 15°00'00"  | 372.22 | 1421.77 | 187.18  |
| 32    | 10°00'00"  | 254.60 | 1458.77 | 127.63  |
| 33    | 108°00'00" | 713.76 | 378.66  | 521.18  |
| 34    | 108°00'00" | 760.88 | 403.66  | 555.59  |
| 26    | 45°59'42"  | 565.95 | 705.00  | 299.22  |

| LINE | BEARING          | DISTANCE |
|------|------------------|----------|
| 1    | N 01°06'44"W     | 50.01    |
| 2    | S 00°00'58"W     | 50.00    |
| 3    | S 00°00'58"W     | 25.00    |
| 4    | S 68°30'53"W (R) | 38.52    |
| 5    | S 25°52'24"W     | 111.72   |
| 6    | S 30°43'50"E     | 67.72    |
| 7    | N 75°17'30"E     | 78.45    |
| 8    | S 05°20'52"W     | 24.21    |
| 9    | N 72°40'12"E (R) | 104.41   |
| 10   | S 67°34'54"E (R) | 48.37    |
| 11   | N 03°30'53"E     | 80.00    |
| 12   | N 63°30'53"E (R) | 100.00   |
| 13   | S 66°08'32"W     | 5.00     |

| CURVE | DELTA      | ARC    | RADIUS  | TANGENT |
|-------|------------|--------|---------|---------|
| 35    | 108°00'00" | 808.01 | 428.66  | 590.00  |
| 36    | 12°35'02"  | 320.39 | 1458.77 | 160.84  |
| 37    | 53°07'50"  | 23.18  | 25.00   | 12.50   |
| 38    | 36°52'10"  | 16.09  | 25.00   | 8.33    |
| 39    | 58°39'45"  | 25.60  | 25.00   | 14.05   |
| 40    | 31°20'15"  | 13.67  | 25.00   | 7.01    |
| 41    | 58°39'47"  | 25.60  | 25.00   | 14.05   |
| 42    | 31°20'13"  | 13.67  | 25.00   | 7.01    |
| 43    | 78°27'47"  | 34.24  | 25.00   | 20.41   |
| 44    | 11°32'13"  | 5.03   | 25.00   | 2.53    |
| 45    | 12°22'30"  | 111.47 | 516.10  | 55.95   |
| 35A   | 103°04'30" | 771.16 | 428.66  | 539.62  |
| 46    | 22°40'40"  | 204.27 | 516.10  | 103.49  |
| 47    | 20°19'27"  | 203.30 | 590.00  | 105.77  |
| 48    | 15°00'29"  | 154.50 | 6.10    | 77.73   |
| 49    | 00°16'47"  | 2.52   | 6.10    | 1.26    |

