


PAINTED DESERT

A PLANNED RESIDENTIAL DEVELOPMENT
 A PORTION OF THE N1/2 AND THE SE1/4 OF SECTION 34 AND A
 PORTION OF THE N1/2 OF SECTION 33, T 19 S, R 60 E, M.D.M.,
 CITY OF LAS VEGAS, CLARK COUNTY, NEVADA.

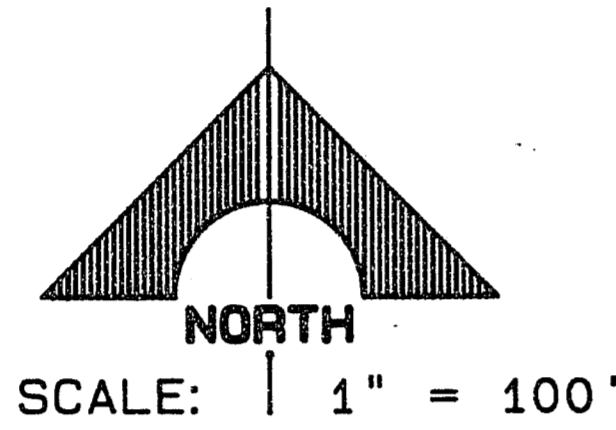

LINE	BEARING	DISTANCE
1	S 05° 59' 47" E	70.00
2	S 01° 00' 13" W	110.00
3	N 37° 30' 13" E	60.00
4	S 00° 30' 22" W	30.00
5	S 00° 30' 22" W	15.00

CURVE	DELTA	ARC	RADIUS	TANGENT
1	89° 59' 59"	23.56	15.00	15.00
2	12° 02' 54"	111.78	531.56	56.10
3	13° 02' 54"	164.51	722.38	82.61
4	4° 09' 35"	10.00	137.69	5.00
5	4° 09' 35"	10.00	137.69	5.00
6	12° 02' 54"	127.34	605.56	63.91
7	13° 02' 54"	147.66	648.38	74.15
8	88° 30' 59"	220.92	143.00	139.34
9	4° 09' 35"	10.00	137.69	5.00
10	4° 09' 35"	10.00	137.69	5.00
11	48° 11' 40"	12.62	15.00	6.71
12	26° 31' 19"	166.64	360.00	84.84
13	12° 02' 54"	119.56	568.56	60.00
14	13° 02' 54"	156.09	685.38	78.38
15	2° 40' 23"	10.23	219.31	5.12
16	2° 15' 36"	9.80	248.49	4.90
17	2° 40' 23"	10.00	214.31	5.00
18	2° 15' 36"	10.00	253.49	5.00
19	55° 00' 00"	345.58	360.00	187.40
20	55° 00' 00"	321.58	335.00	174.39
21	55° 00' 00"	297.58	310.00	161.38
22	28° 28' 41"	178.93	360.00	91.35
23	41° 48' 19"	10.94	15.00	5.73

