

BOOK 35 PAGE 53

PAINTED DESERT PARCELS 13A & 13B


A PORTION OF THE (E. 1/2) OF THE (NE. 1/4) OF SEC. 33, T.19S., R. 60 E., M. D. M.

20848

LABEL	BEARING	DISTANCE
C1	S 50° 20' 52" E	113.14
C2	S 19° 30' 37" E	78.50
C3	N 15° 11' 57" W	55.13
C4	N 18° 51' 08" W	78.07
C5	N 70° 29' 23" E	425.29
C6	N 05° 20' 52" E	189.88
C7	N 01° 11' 17" E	155.43
C8	N 05° 20' 52" E	24.21
C9	S 84° 30' 08" E	42.62
C10	S 78° 58' 48" E	40.49
C11	S 38° 51' 31" E	7.50
C12	N 05° 00' 55" E	75.00
C13	N 00° 00' 55" E	0.00
C14	S 05° 00' 31" W	75.00
C15	S 08° 08' 31" W	0.00
C16	N 70° 29' 23" E	26.11
C17	N 05° 20' 52" E	10.03
C18	N 05° 20' 52" E	30.00
C19	N 05° 20' 52" E	10.00
C20	N 05° 20' 52" E	0.00
C21	N 05° 20' 52" E	10.00
C22	S 22° 45' 37" E	6.10
C23	S 22° 45' 37" E	12.11
C24	S 08° 51' 08" E	30.00
C25	S 15° 11' 57" E	30.22
C26	S 15° 11' 57" E	24.51
C27	S 22° 45' 37" E	35.29
C28	S 51° 08' 29" W	12.50
C29	N 11° 50' 30" E	30.00
C30	N 51° 08' 29" E	24.84
C31	N 51° 08' 29" E	27.01
C32	N 70° 29' 23" E	3.30
C33	N 05° 20' 52" E	2.84
C34	N 05° 20' 52" E	27.44
C35	N 05° 20' 52" E	0.00
C36	N 05° 20' 52" E	28.98
C37	N 05° 20' 52" E	65.00
C38	N 05° 20' 52" E	65.00
C39	N 05° 20' 52" E	30.00
C40	N 01° 11' 17" E	25.08
C41	N 01° 11' 17" E	0.01
C42	N 05° 20' 52" E	24.21
C43	S 22° 45' 37" E	15.72
C44	S 22° 45' 37" E	5.22
C45	S 51° 08' 29" W	24.82
C46	S 51° 08' 29" W	9.93
C47	N 51° 08' 29" E	27.01
C48	N 51° 08' 29" E	16.41
C49	S 05° 20' 52" W	8.08

LABEL	RADIUS	CENTRAL ANGLE	ARC LENGTH	TAN. LENGTH
C1	360.00	39° 44' 29"	235.72	105.75
C2	378.66	108° 00' 00"	713.76	321.18
C3	407.77	42° 51' 29"	305.02	160.04
C4	137.69	04° 09' 35"	10.00	5.00
C5	137.69	04° 09' 35"	10.00	5.00
C6	516.10	22° 40' 37"	204.27	103.49
C7	357.77	15° 03' 14"	75.27	37.77
C8	428.66	103° 04' 30"	771.16	539.62
C9	378.66	11° 31' 31"	76.17	38.21
C10	378.66	11° 28' 43"	75.95	37.95
C11	428.66	10° 16' 51"	76.92	38.56
C12	335.00	34° 30' 00"	201.12	104.02
C13	403.66	24° 57' 39"	175.85	88.34
C14	403.66	34° 30' 30"	243.12	125.37
C15	403.66	21° 17' 28"	150.00	75.00
C16	403.66	27° 14' 24"	191.91	97.80
C17	380.77	42° 51' 29"	286.32	150.23
C18	553.10	35° 19' 57"	341.08	176.16
C19	70.50	41° 37' 58"	51.23	25.80
C20	40.50	90° 00' 00"	63.82	40.50
C21	413.85	15° 37' 05"	112.80	56.75
C22	40.50	58° 59' 50"	39.84	21.76
C23	360.00	01° 45' 31"	11.05	5.53
C24	360.00	11° 37' 24"	73.03	36.64
C25	360.00	10° 45' 49"	67.63	33.92
C26	360.00	10° 24' 05"	65.35	32.77
C27	360.00	00° 02' 49"	0.29	0.15
C28	378.66	03° 19' 58"	22.03	11.02
C29	378.66	16° 48' 56"	111.24	56.00
C30	15.50	86° 36' 34"	23.43	14.61
C31	91.00	08° 21' 47"	13.28	6.65
C32	91.00	28° 37' 38"	49.47	22.92
C33	91.00	04° 38' 34"	7.37	3.69
C34	131.00	27° 17' 57"	39.06	19.91
C35	61.00	33° 01' 23"	35.16	18.08
C36	61.00	28° 40' 41"	31.60	16.16
C37	353.30	12° 01' 14"	62.84	31.40
C38	15.50	102° 32' 03"	27.74	13.32
C39	378.66	15° 15' 18"	114.85	57.43
C40	378.66	03° 44' 30"	24.73	12.37
C41	407.77	08° 20' 54"	59.41	29.70
C42	407.77	08° 20' 54"	59.41	29.70
C43	407.77	08° 40' 54"	68.80	34.53
C44	407.77	08° 16' 33"	66.02	33.08

LABEL	RADIUS	CENTRAL ANGLE	ARC LENGTH	TAN. LENGTH
C45	407.77	08° 54' 05"	36.07	18.06
C46	137.69	04° 09' 35"	10.00	5.00
C47	137.69	04° 09' 35"	10.00	5.00
C48	516.10	04° 18' 55"	38.87	19.44
C49	516.10	09° 18' 16"	83.81	42.00
C50	516.10	08° 03' 26"	81.29	40.88
C51	357.77	08° 42' 18"	60.64	30.38
C52	357.77	02° 20' 36"	14.63	7.32
C53	428.66	06° 15' 31"	46.82	23.41
C54	428.66	08° 03' 14"	60.26	30.18
C55	428.66	08° 02' 23"	60.15	30.15
C56	428.66	08° 11' 19"	61.26	30.68
C57	428.66	08° 31' 49"	63.82	31.97
C58	428.66	04° 48' 44"	36.00	18.01
C59	15.50	86° 26' 13"	23.38	14.56
C60	61.00	11° 01' 56"	11.75	5.89
C61	61.00	46° 36' 57"	48.56	24.28
C62	25.50	48° 16' 16"	21.93	11.69
C63	40.00	28° 47' 24"	22.61	11.55
C64	40.00	54° 00' 20"	42.42	22.93
C65	40.00	38° 22' 38"	30.14	15.66
C66	40.00	50° 59' 34"	40.05	21.46
C67	25.50	48° 16' 16"	21.93	11.69
C68	25.50	57° 09' 46"	25.44	13.83
C69	45.50	45° 00' 13"	35.74	18.85
C70	45.50	52° 41' 51"	33.61	17.61
C71	45.50	17° 23' 25"	61.46	36.45
C72	45.50	37° 46' 35"	30.00	15.57
C73	25.50	41° 08' 13"	18.29	9.36
C74	20.00	73° 37' 05"	25.70	14.97
C75	20.00	140° 51' 48"	49.17	56.27
C76	428.66	13° 21' 11"	59.80	30.18
C77	428.66	08° 23' 27"	65.76	31.44
C78	428.66	08° 07' 10"	60.75	30.43
C79	428.66	08° 05' 12"	60.50	30.30
C80	428.66	10° 57' 37"	82.00	41.13
C81	378.66	18° 35' 35"	122.88	61.88
C82	378.66	09° 14' 08"	61.04	30.58
C83	378.66	15° 51' 55"	104.85	52.75
C84	15.50	90° 00' 22"	24.35	15.50
C85	434.32	02° 17' 34"	17.38	8.69
C86	434.32	07° 57' 19"	60.30	30.20
C87	20.00	90° 00' 00"	31.42	20.00
C88	30.00	41° 37' 58"	36.33	18.01
C89	15.50	104° 54' 57"	28.36	20.17

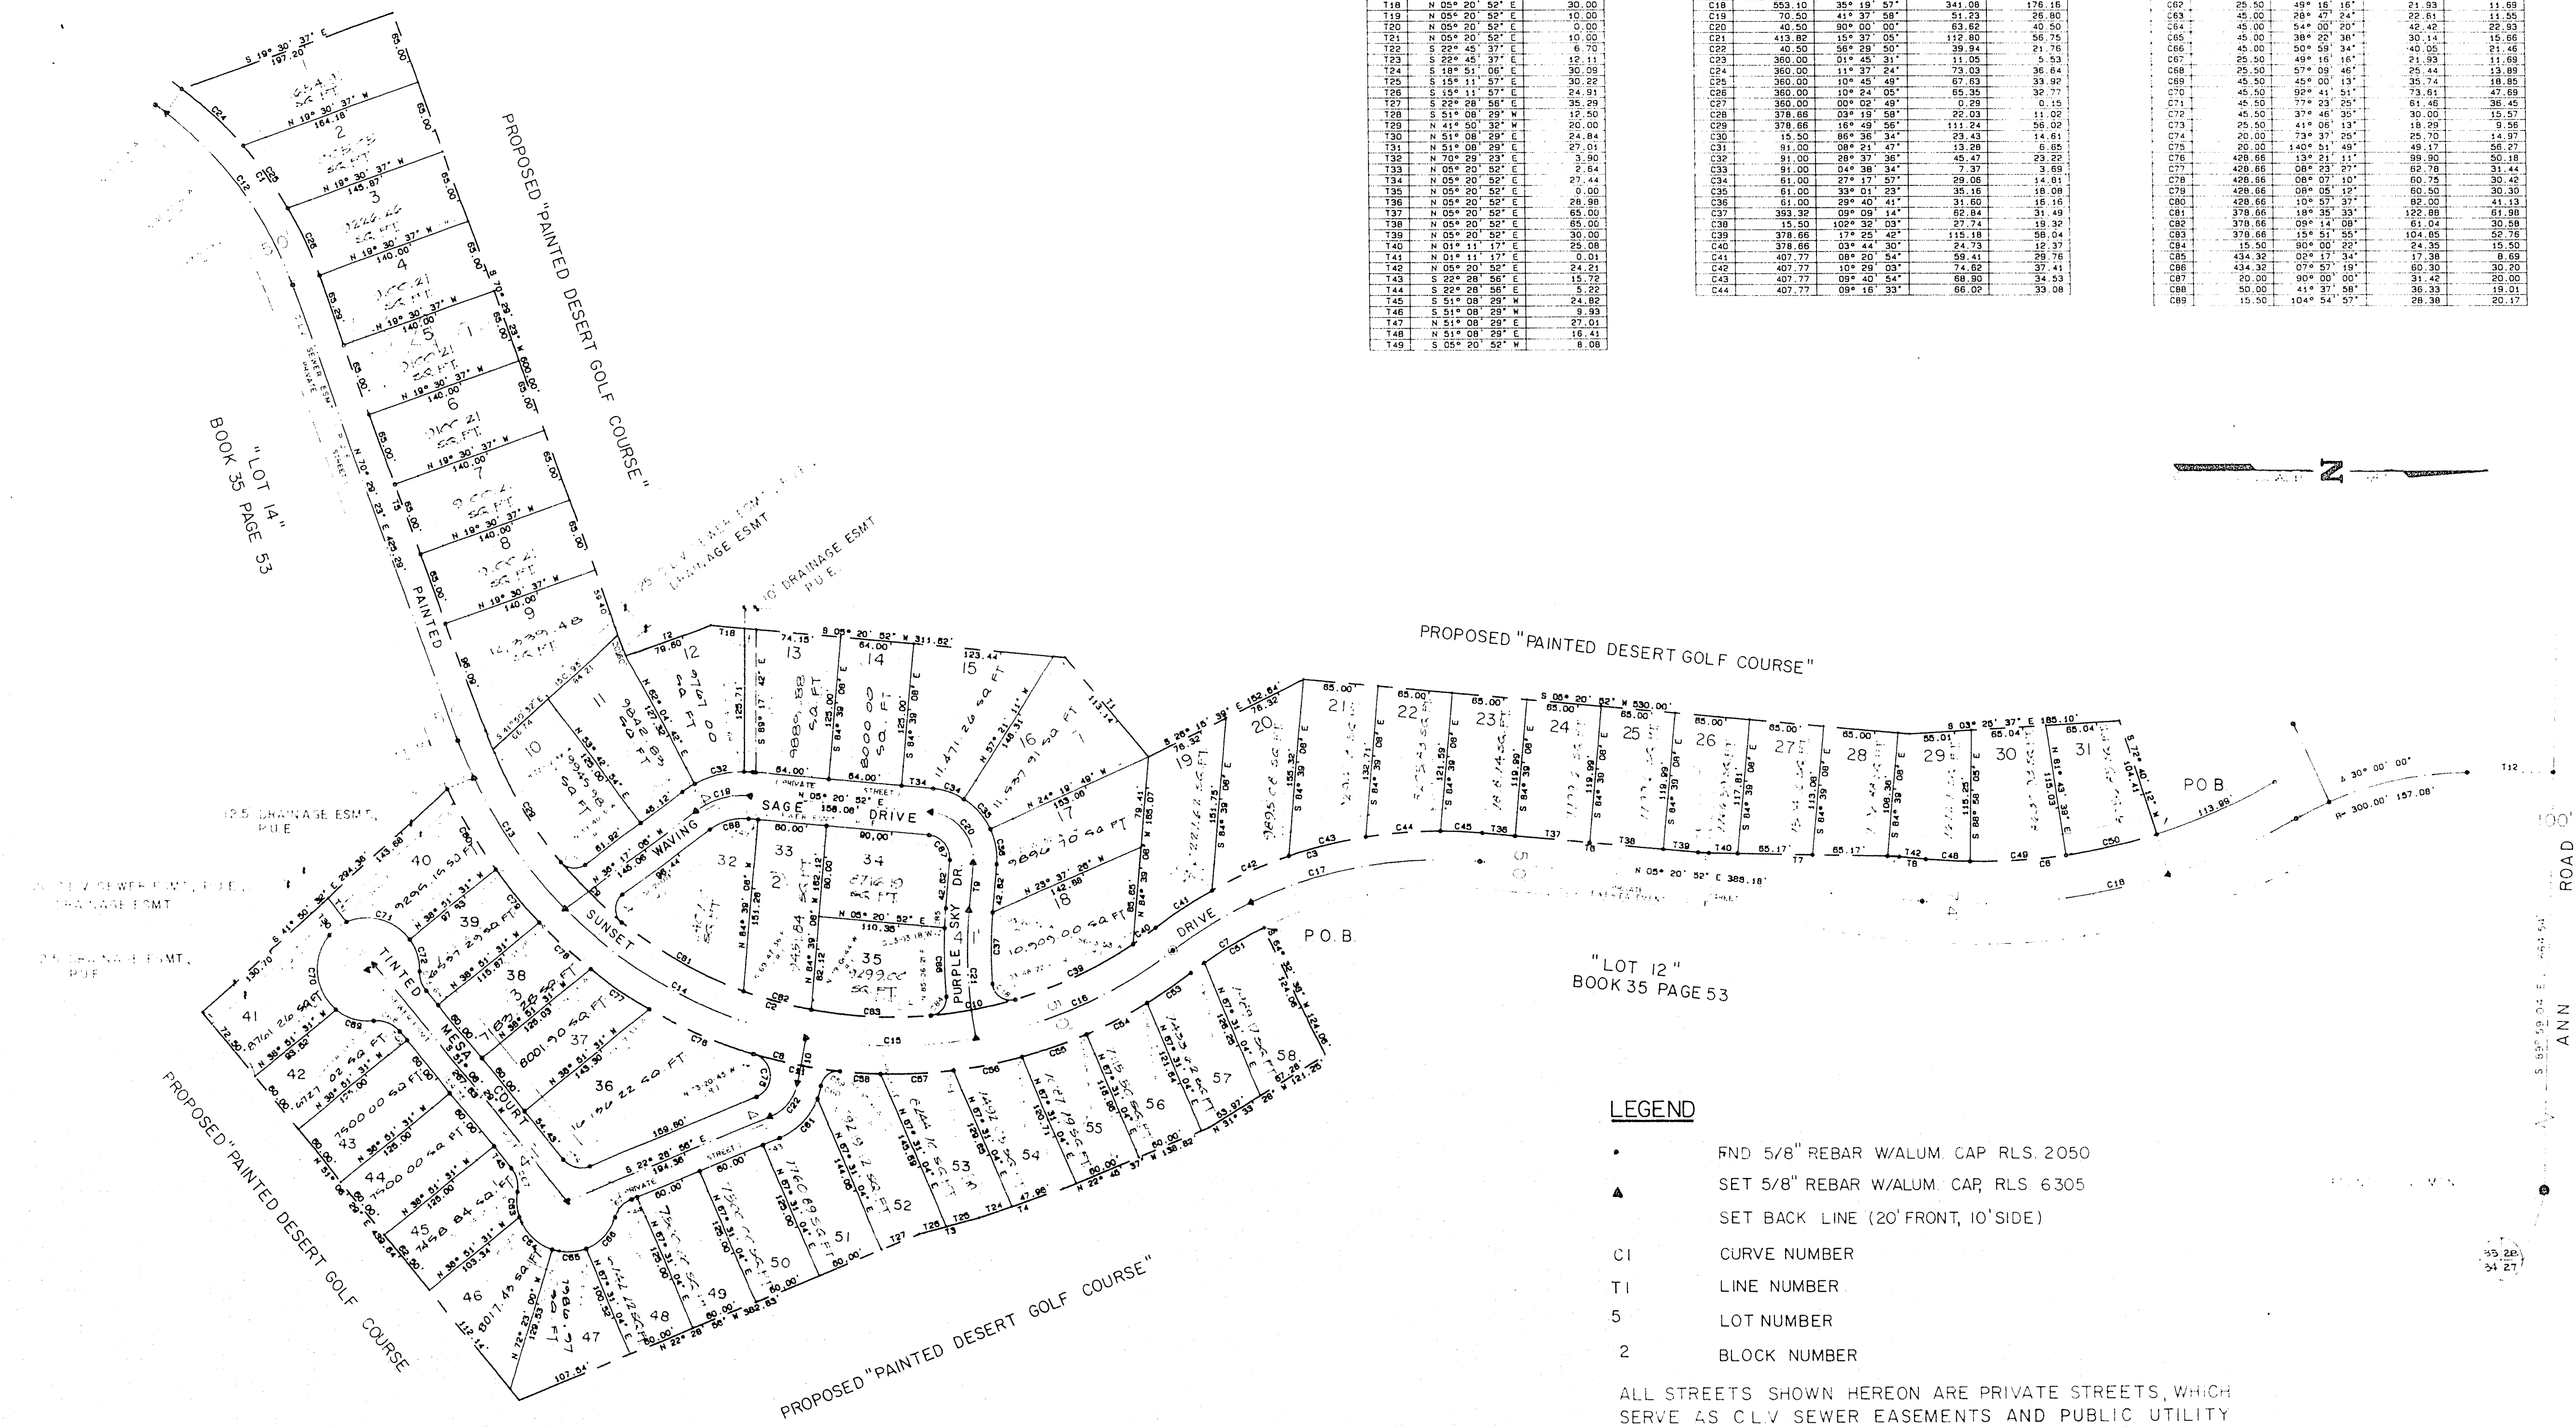

LEGEND

- FND 5/8" REBAR W/ALUM. CAP. RLS. 2050
 - ▲ SET 5/8" REBAR W/ALUM. CAP. RLS. 6305
 - SET BACK LINE (20' FRONT, 10' SIDE)
 - C1 CURVE NUMBER
 - T1 LINE NUMBER
 - 5 LOT NUMBER
 - 2 BLOCK NUMBER
- ALL STREETS SHOWN HEREON ARE PRIVATE STREETS, WHICH SERVE AS CLV SEWER EASEMENTS AND PUBLIC UTILITY EASEMENTS