



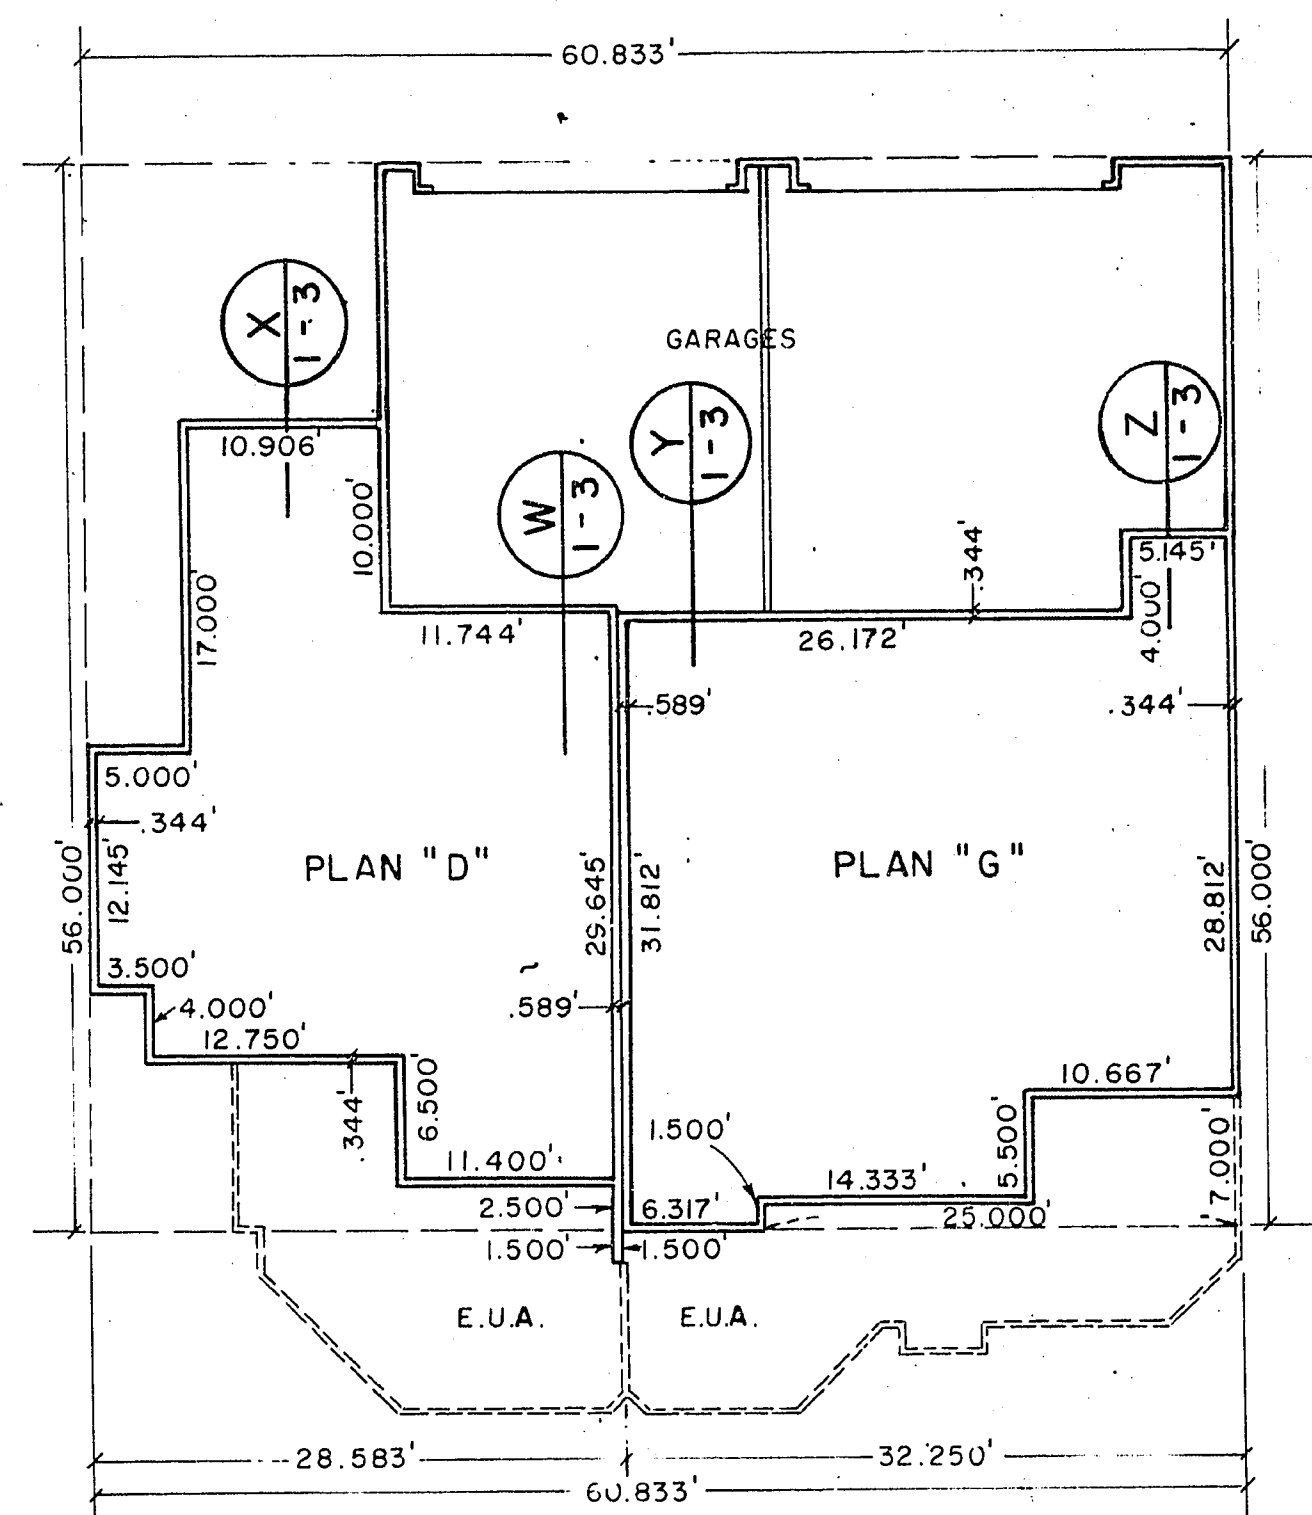


FIRST FLOOR

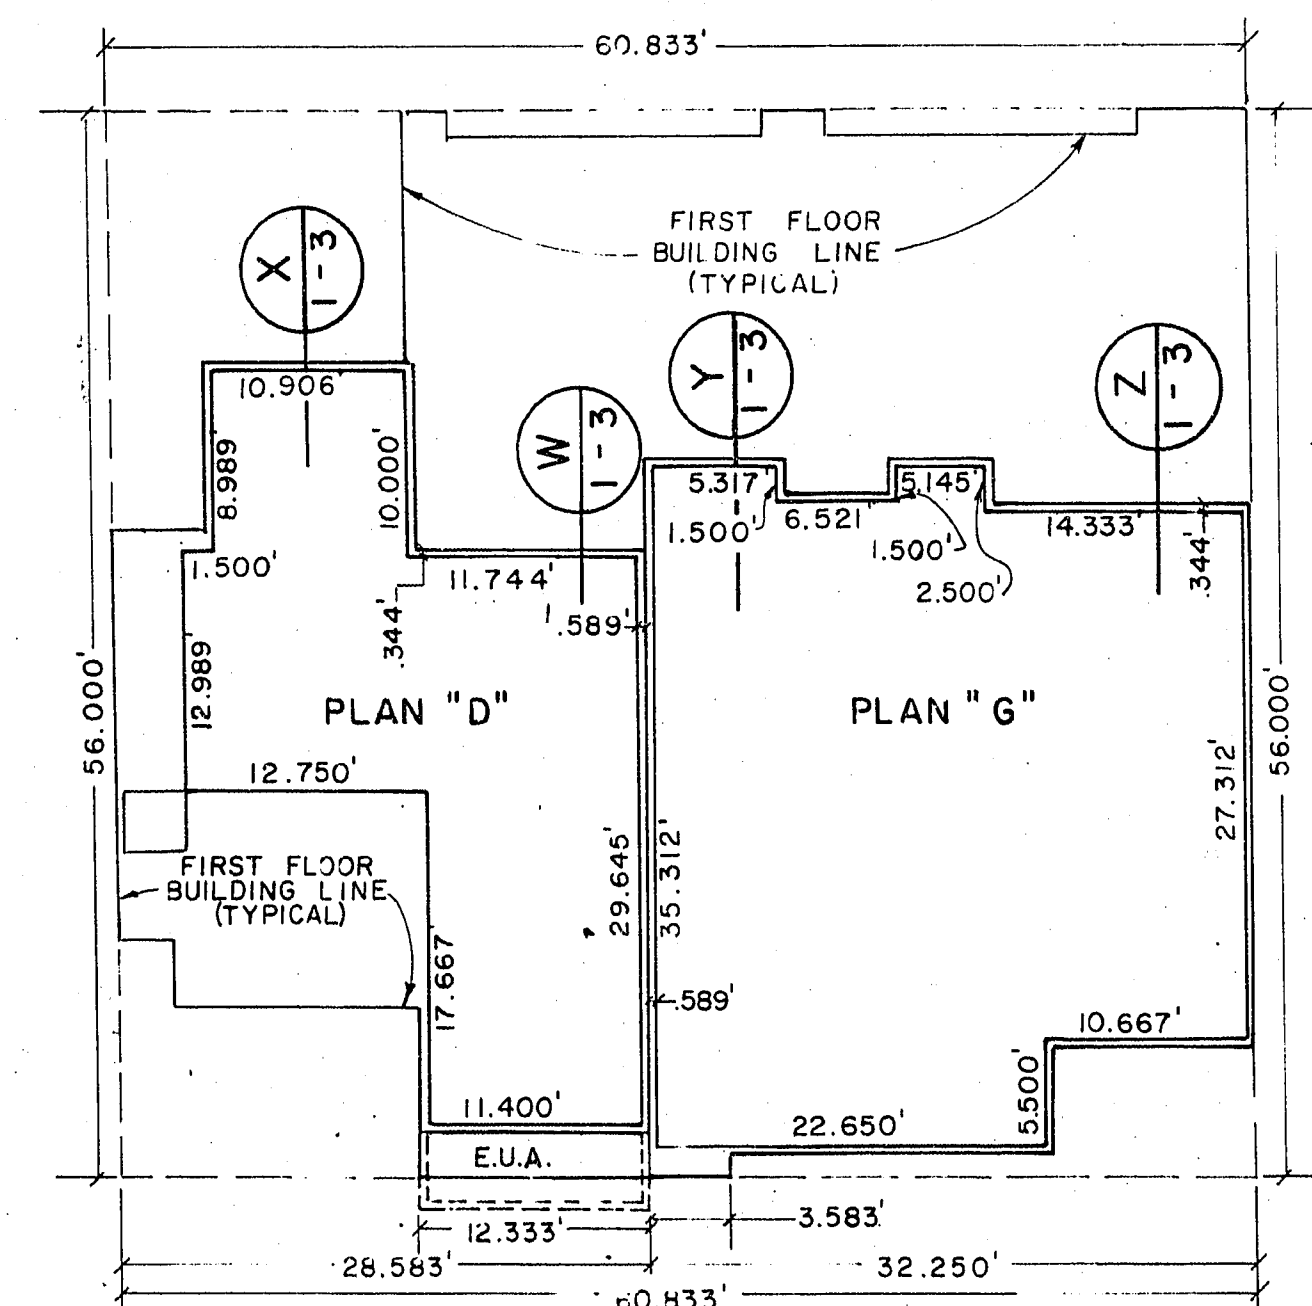


SECOND FLOOR

BUILDING TYPE 1

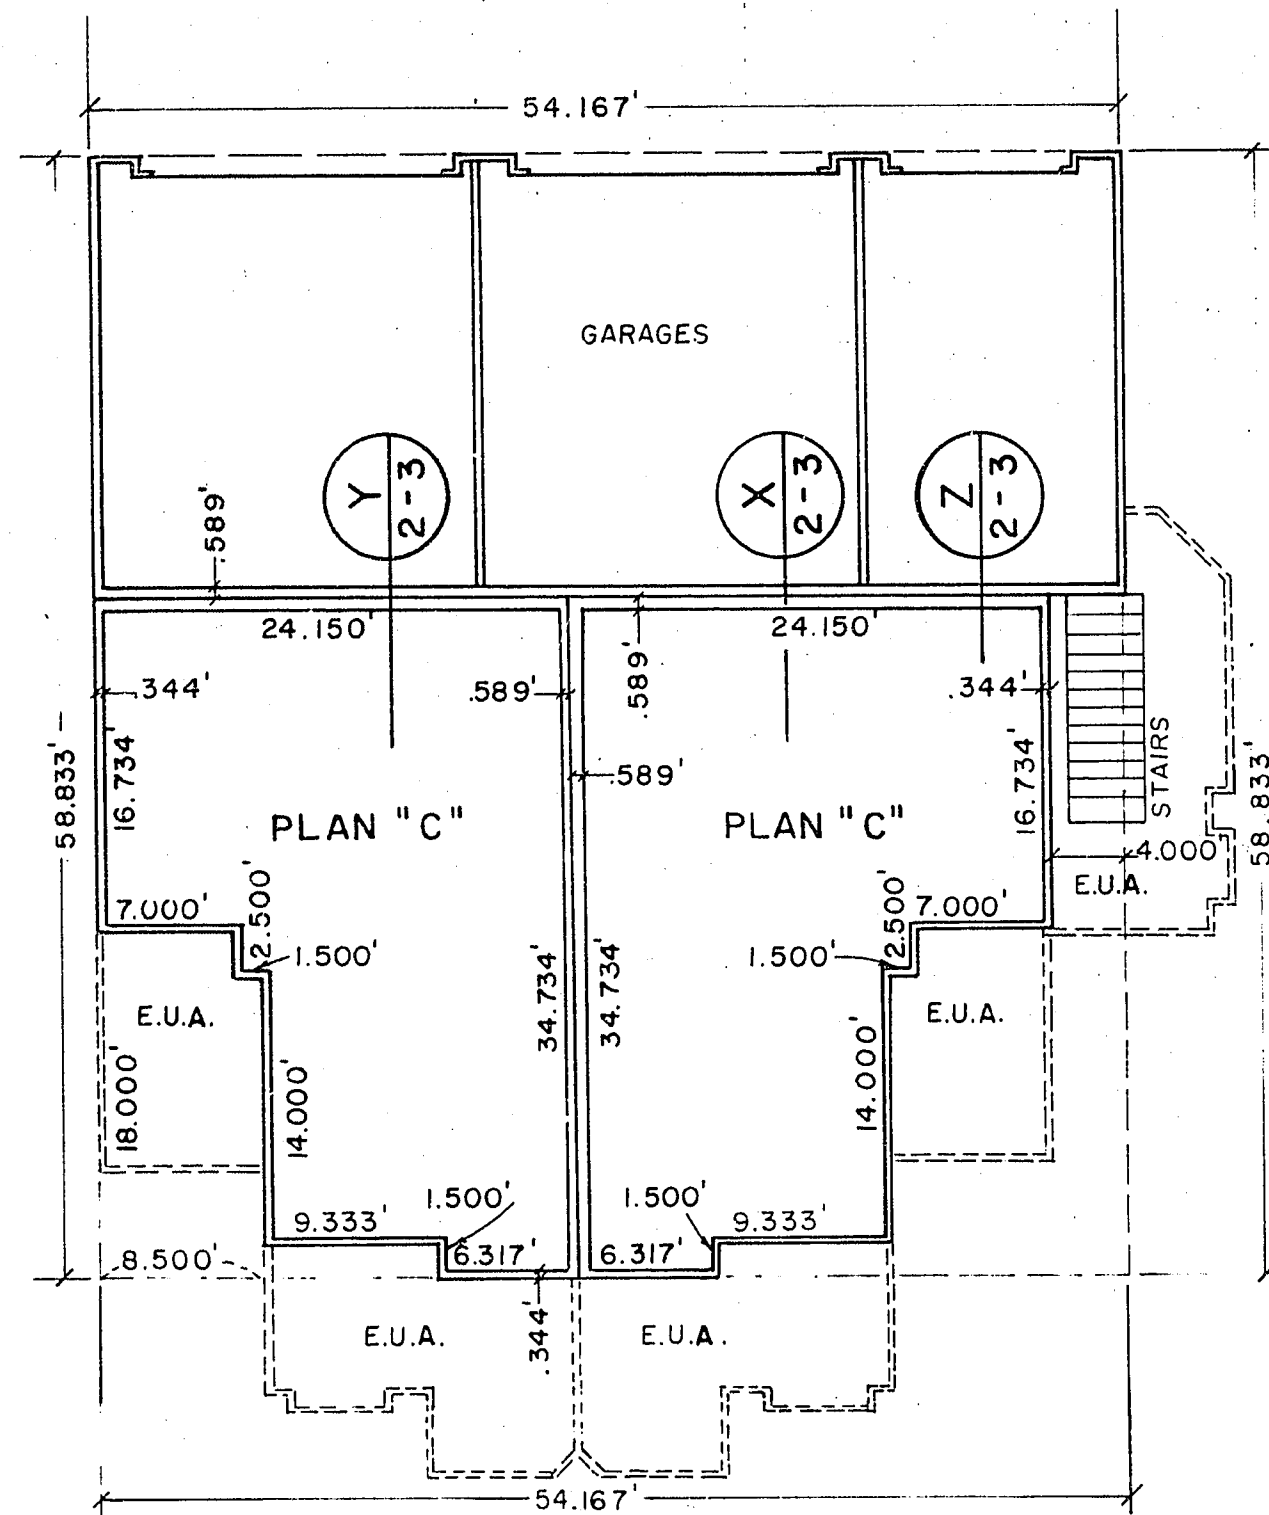


FIRST FLOOR

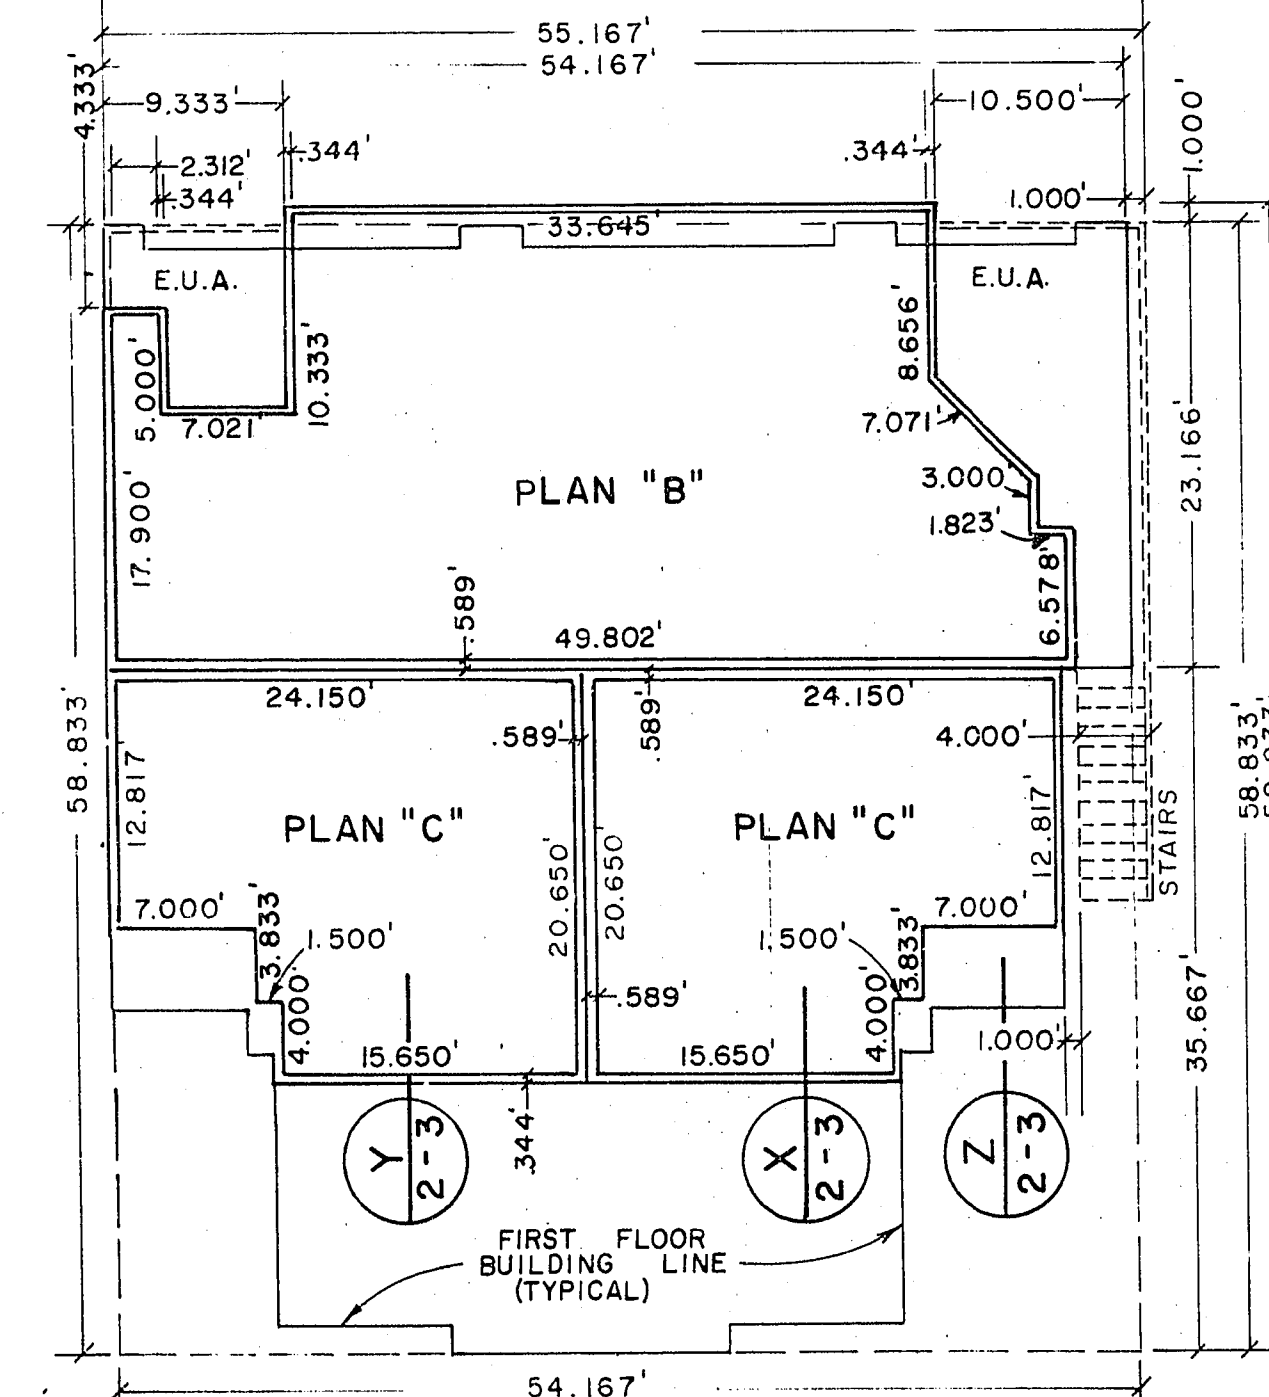


SECOND FLOOR

BUILDING TYPE 2

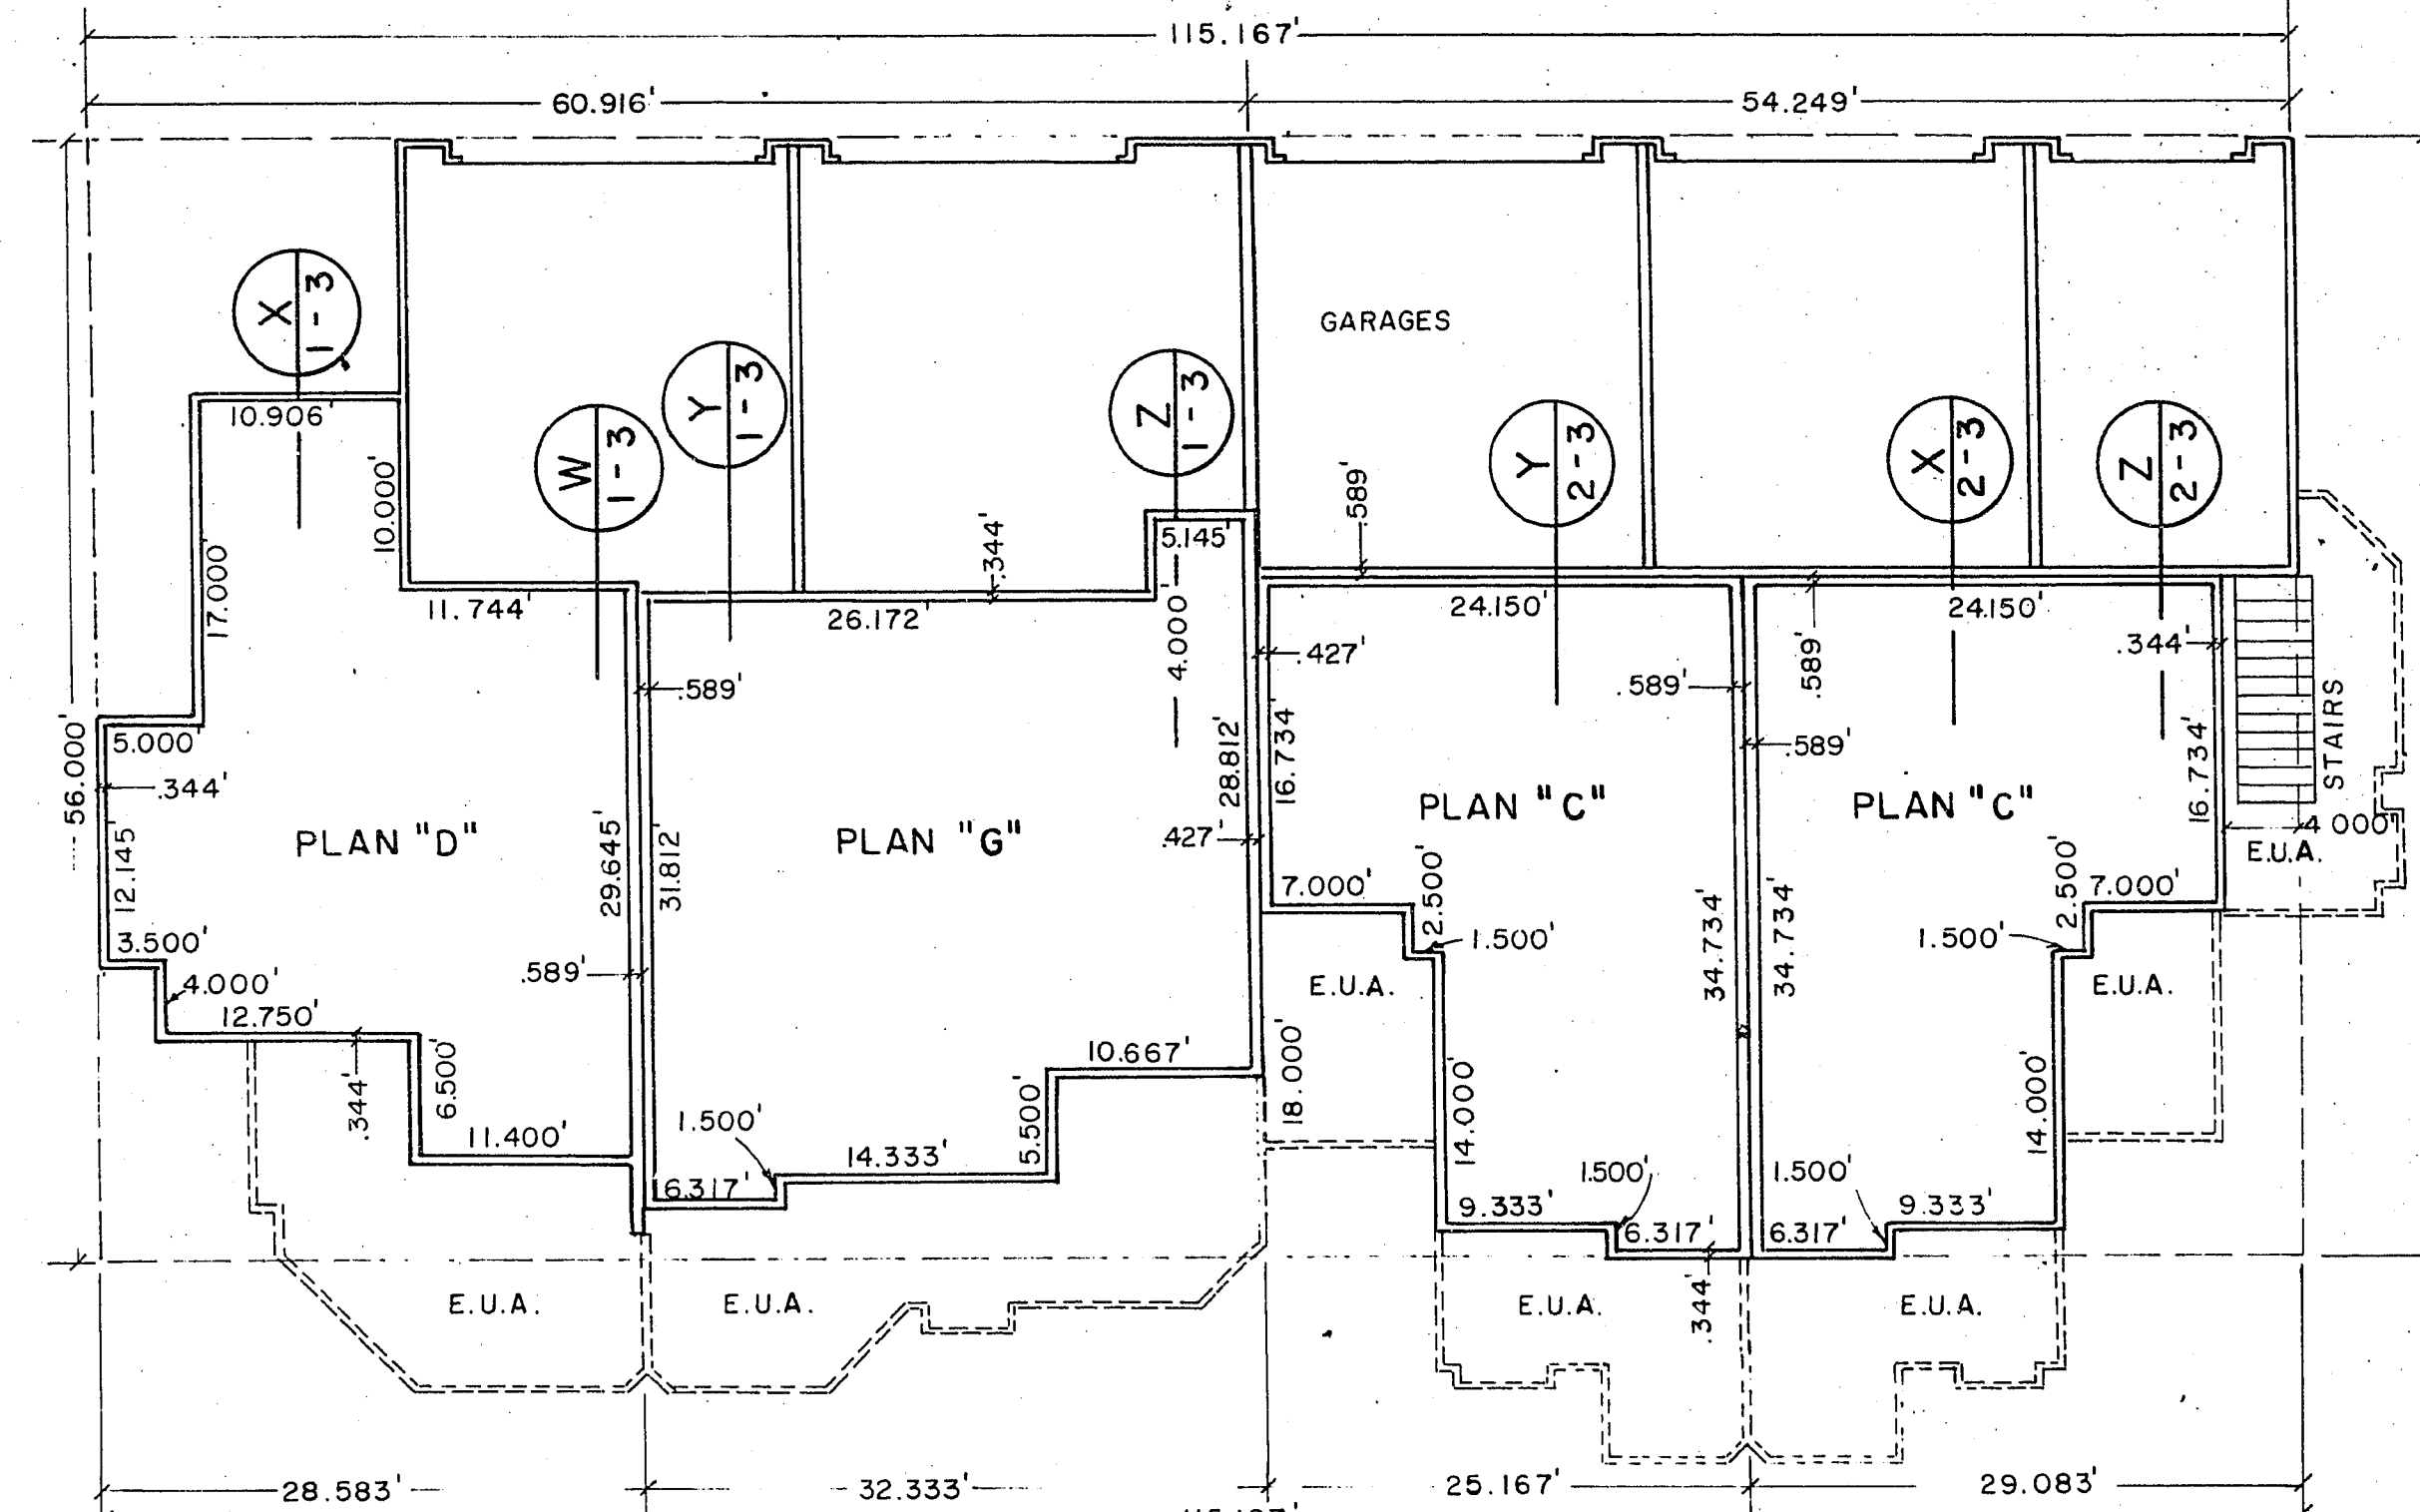

FIRST FLOOR

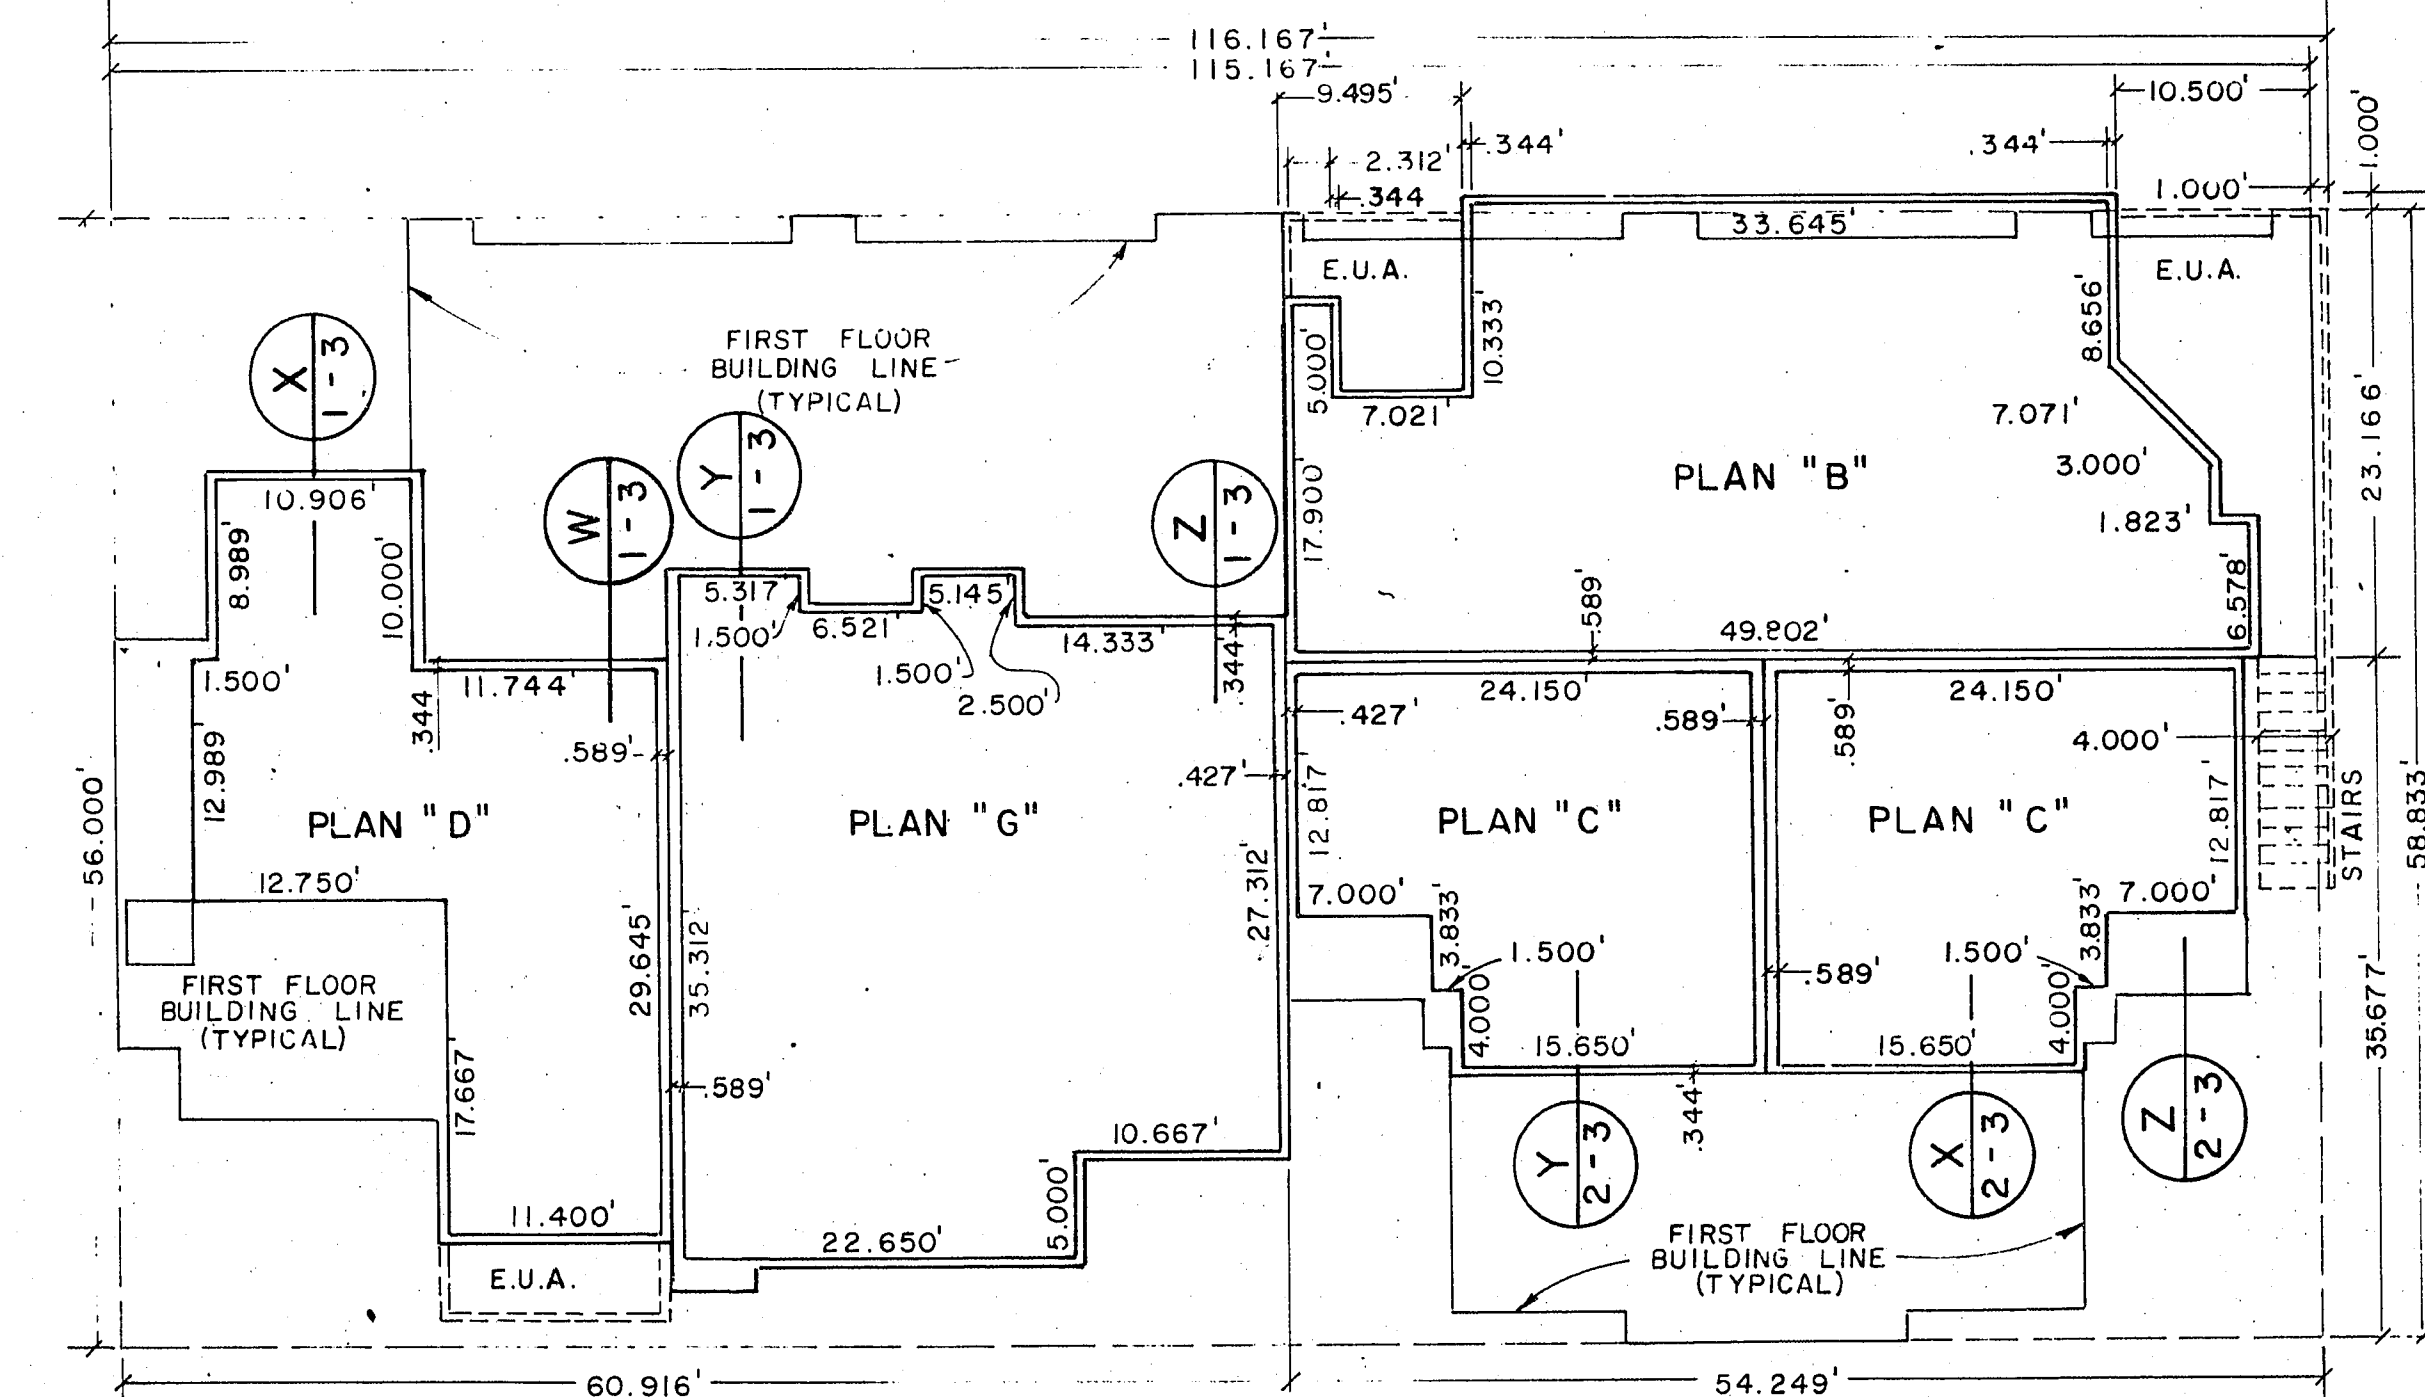

SECOND FLOOR

BUILDING TYPE 3

NOTE: E.U.A. = EXCLUSIVE USE AREA

OFFICIAL PLAT OF PARK OASIS POR. NW1/4 SECTION 8, T.21S., R.60E., M.D.M. LAS VEGAS CLARK COUNTY NEVADA	
	JOB NO. 2-294-004-871
	DESIGNED rml
	DRAWN E
	COMP.
	CHECKED
DATE MARCH 1987	
SHEET 3 OF 4 SHEETS	