


PACIFIC BAY

UNIT NO. 1

A PORTION OF THE NW1/4 OF THE SE1/4 OF SECTION 2, T. 21 S.,
R. 60 E., M.D.M., CITY OF LAS VEGAS, CLARK COUNTY, NEVADA

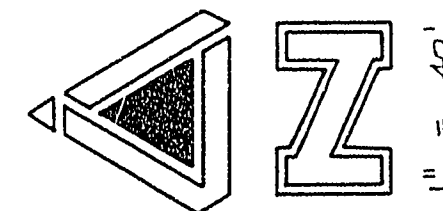


CURVE DATA

NO.	DELTA	RADIUS	LENGTH	TANGENT
C1	91°46'05"	20.00'	32.03'	20.63'
C2	28°04'21"	25.00'	12.25'	6.25'
C3	147°54'47"	60.00'	154.89'	208.65'
C4	11°09'56"	60.00'	11.69'	5.87'
C5	64°51'11"	60.00'	67.91'	38.11'
C6	31°20'20"	60.00'	32.82'	16.83'
C7	32°57'41"	60.00'	34.52'	17.75'
C8	07°35'39"	60.00'	7.95'	3.98'
C9	91°46'05"	25.00'	40.04'	25.78'
C10	88°18'58"	20.00'	30.80'	19.39'

LEGEND

- POINT FOUND AS DESCRIBED
- SET 5/8" REBAR AND AL. CAP R.L.S. 6030
- ▲ LOT NUMBER
- CURVE DATA REFERENCE NO.
- - - EASEMENT BOUNDARY
- SET 5/8" REBAR & AL. CAP - R.L.S. 6030
- W/ER. CAP TIES IN T.C.
- SETBACK LINE
- FRONT - 10' MIN.
- SIDE - 10' MIN. (TOTAL)

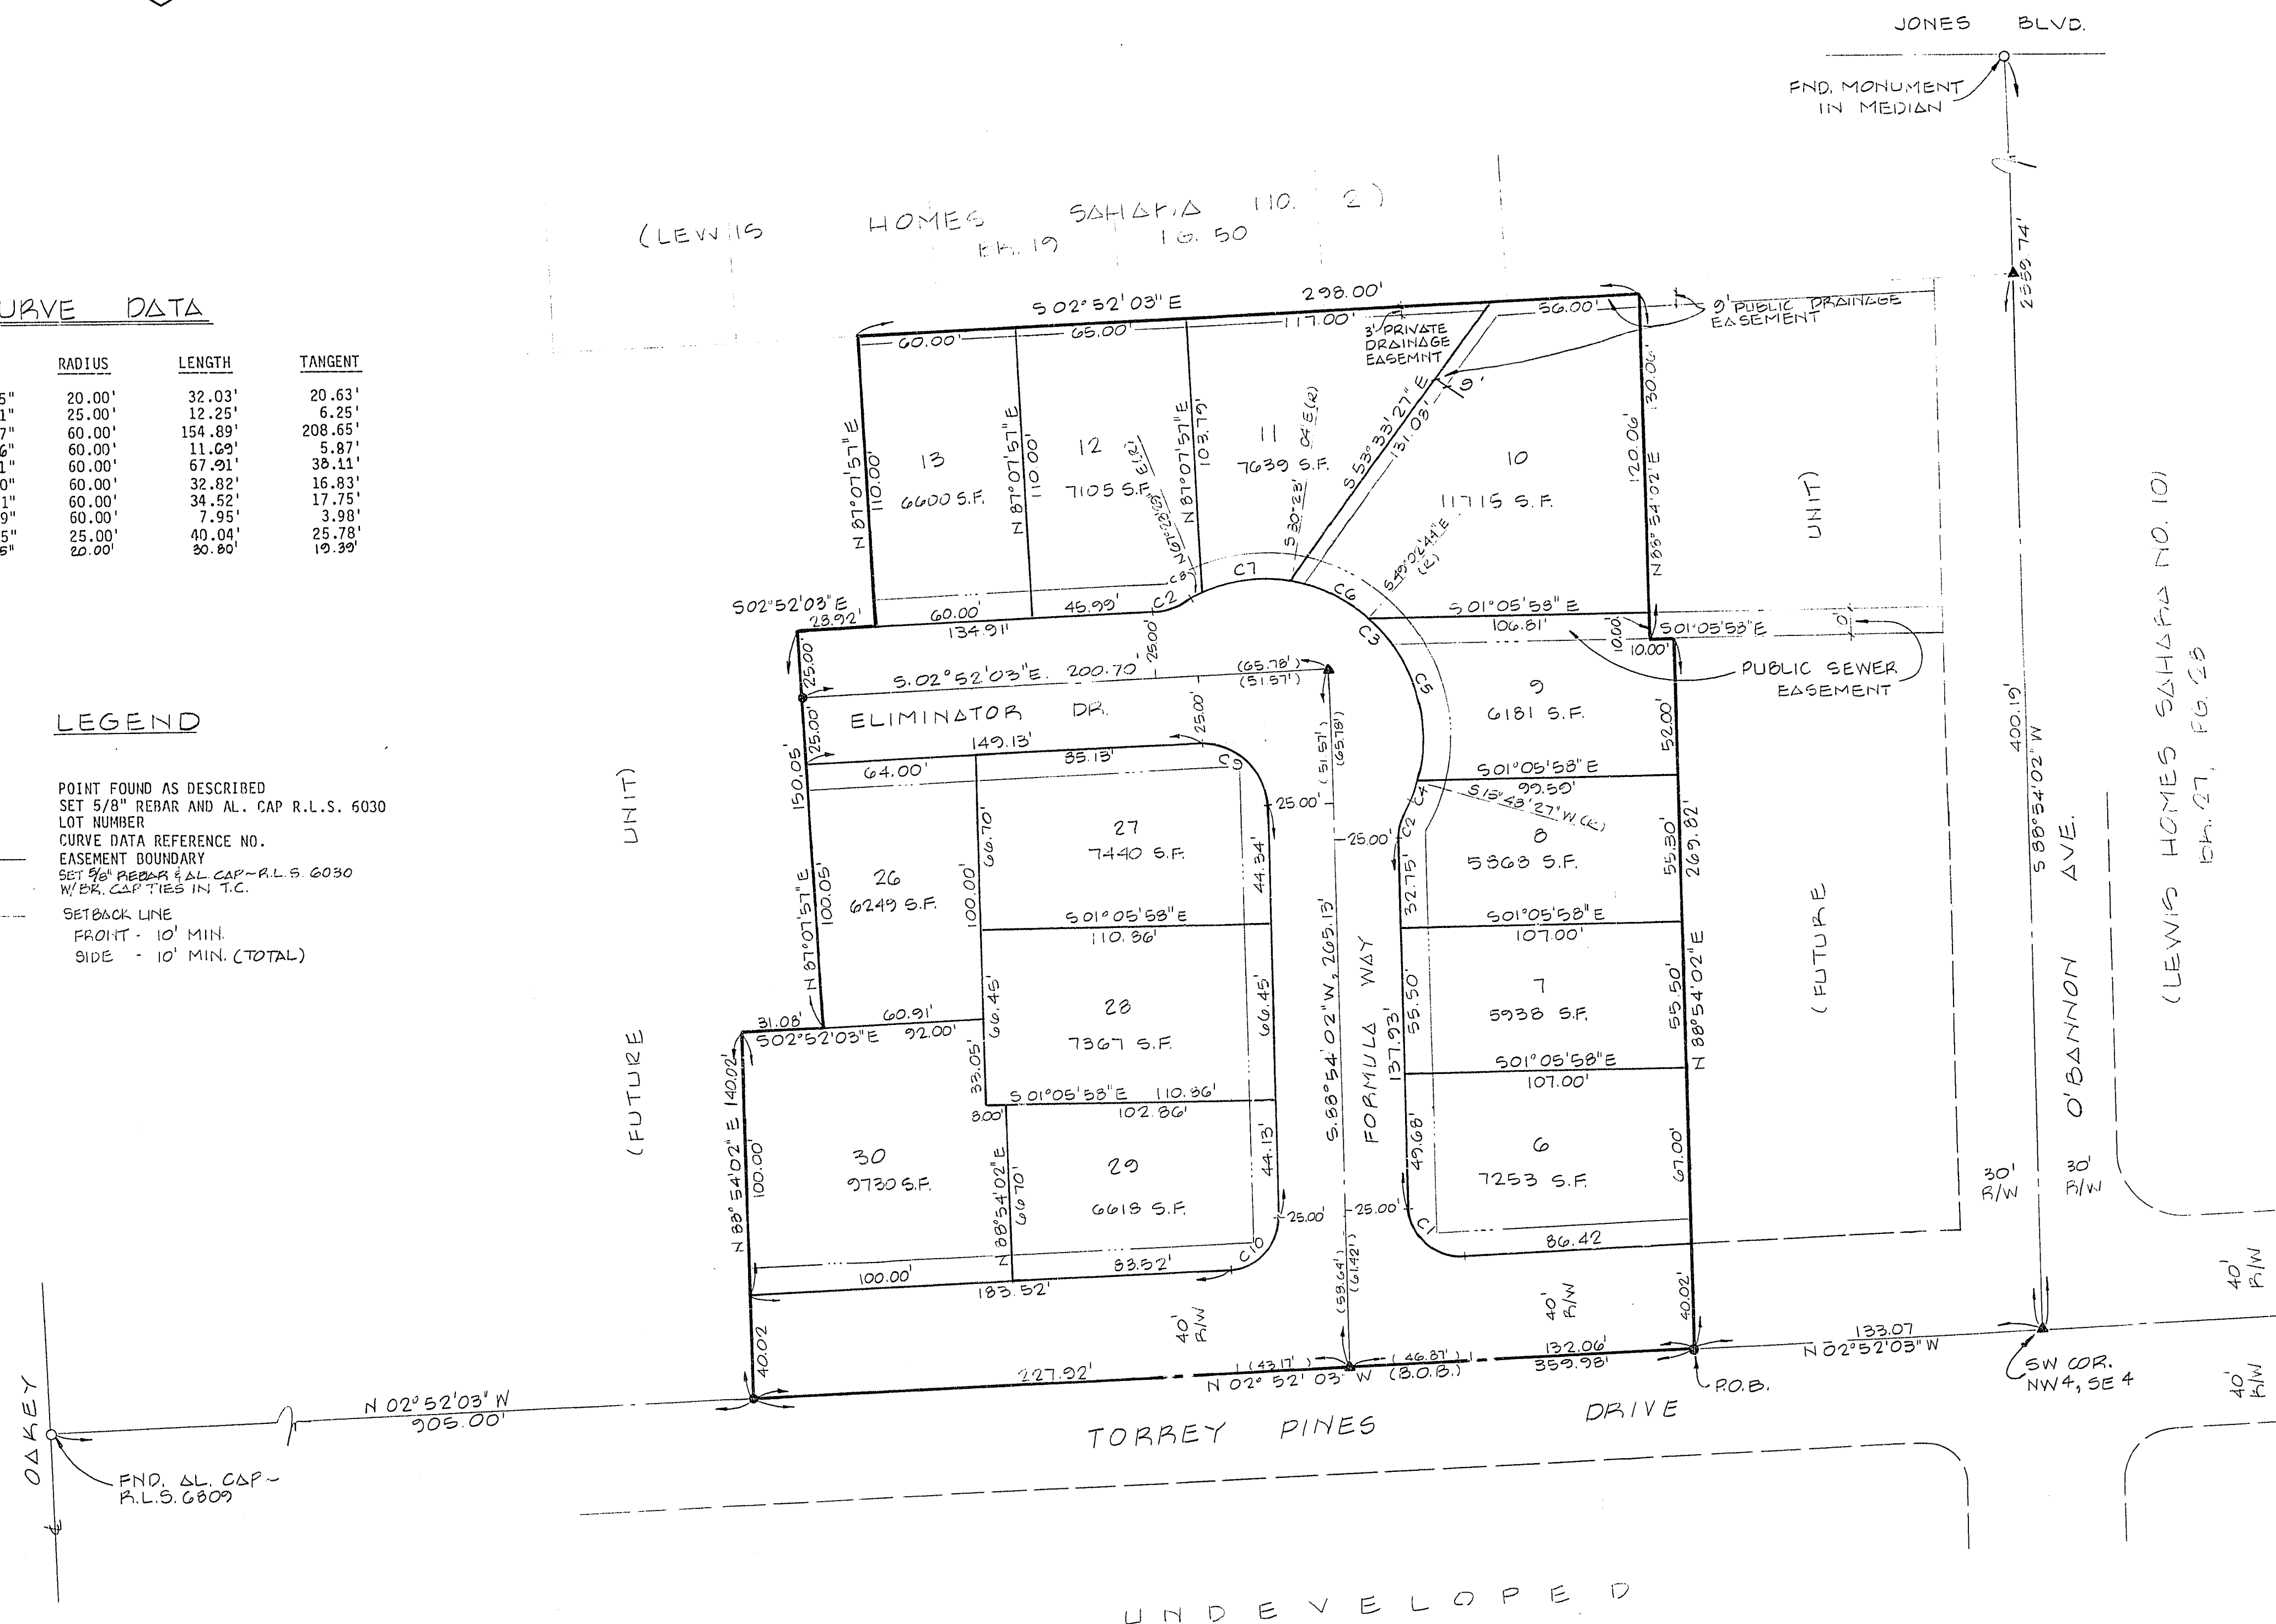

ALCA
ENGINEERING & SURVEYING, INC.
CIVIL ENGINEERING & LAND SURVEYING
820 S. VALLEY VIEW BLVD., LAS VEGAS, NV 89107-4411
(702) 878-3358