
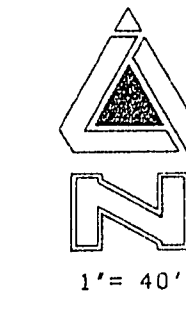


PACIFIC BAY UNIT NO. 3

A PORTION OF THE NW 1/4 OF THE SE 1/4 OF SECTION 2, T. 21 S.,
R. 60 E. M.D.M., CITY OF LAS VEGAS, CLARK COUNTY, NEVADA

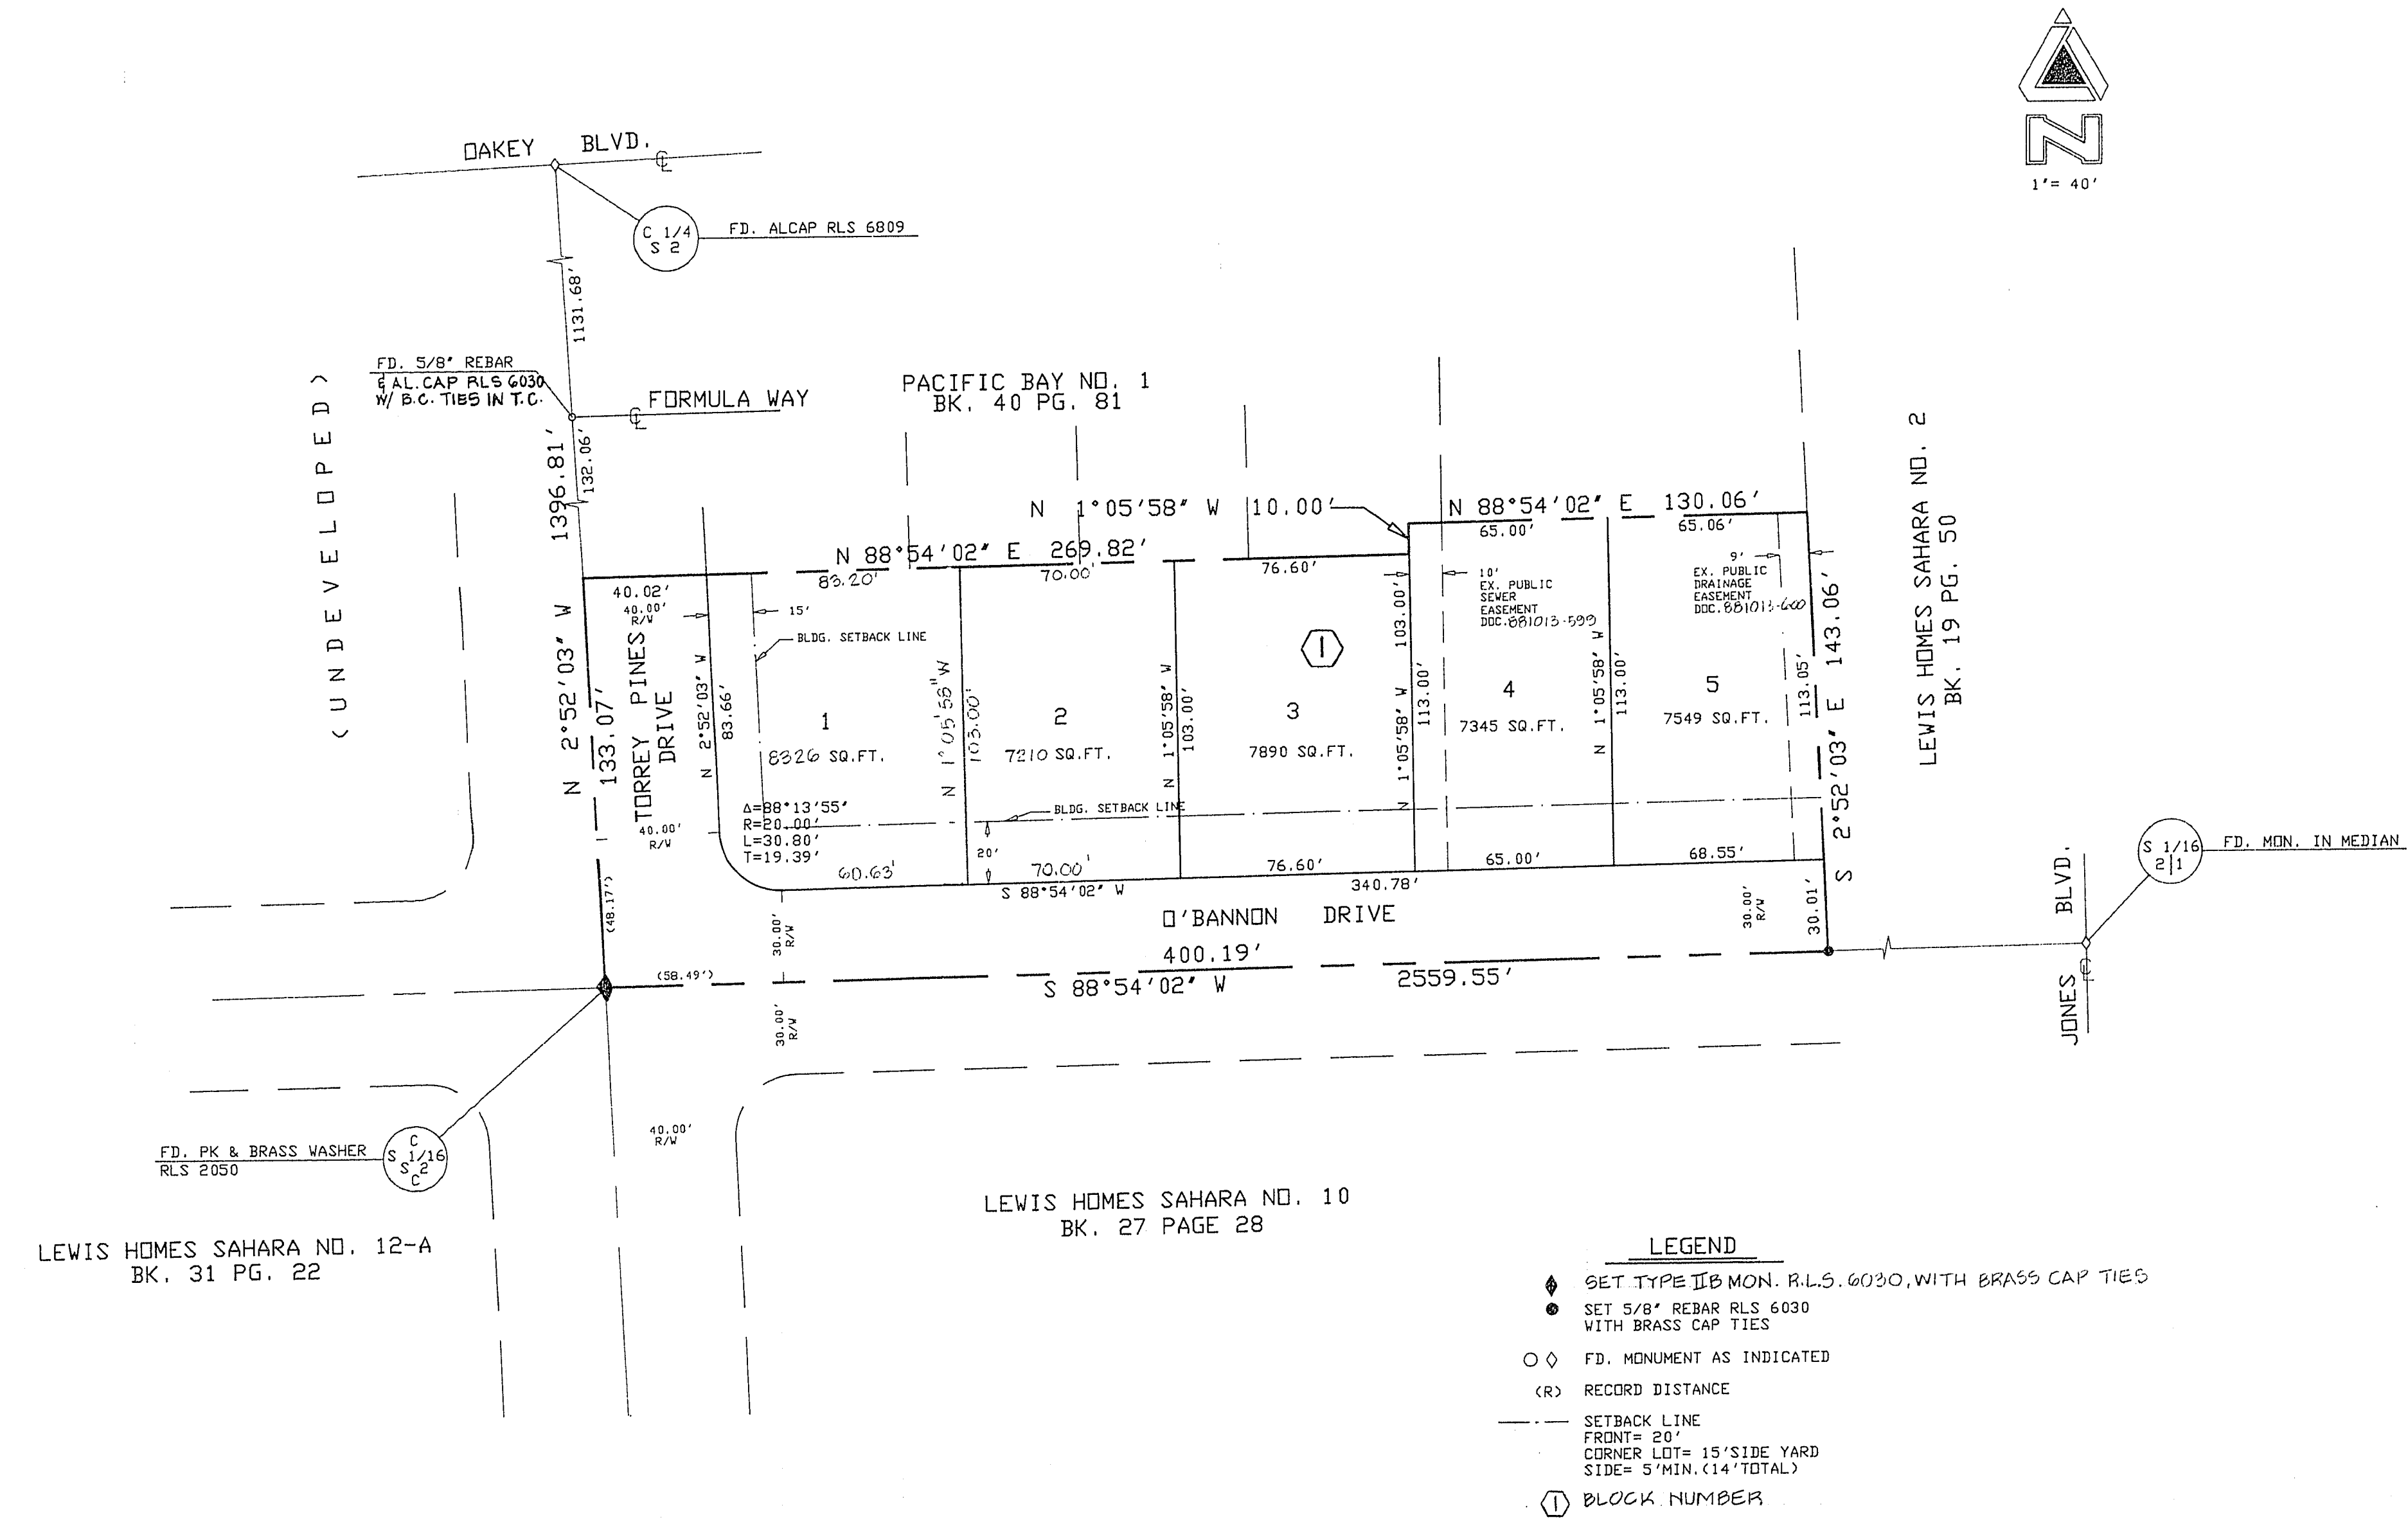

ALCA
ENGINEERING & SURVEYING, INC.
CIVIL ENGINEERING & LAND SURVEYING
820 S. VALLEY VIEW BLVD. LAS VEGAS, NV 89107-4411
702.878.3358

PACIFIC BAY UNIT NO. 3

A PORTION OF THE NW 1/4 OF THE SE 1/4 OF SECTION 8, T. 23 N.,
R. 20 E., N.M.S.M., CITY OF LAS VEGAS, CLARK COUNTY, NEVADA

