
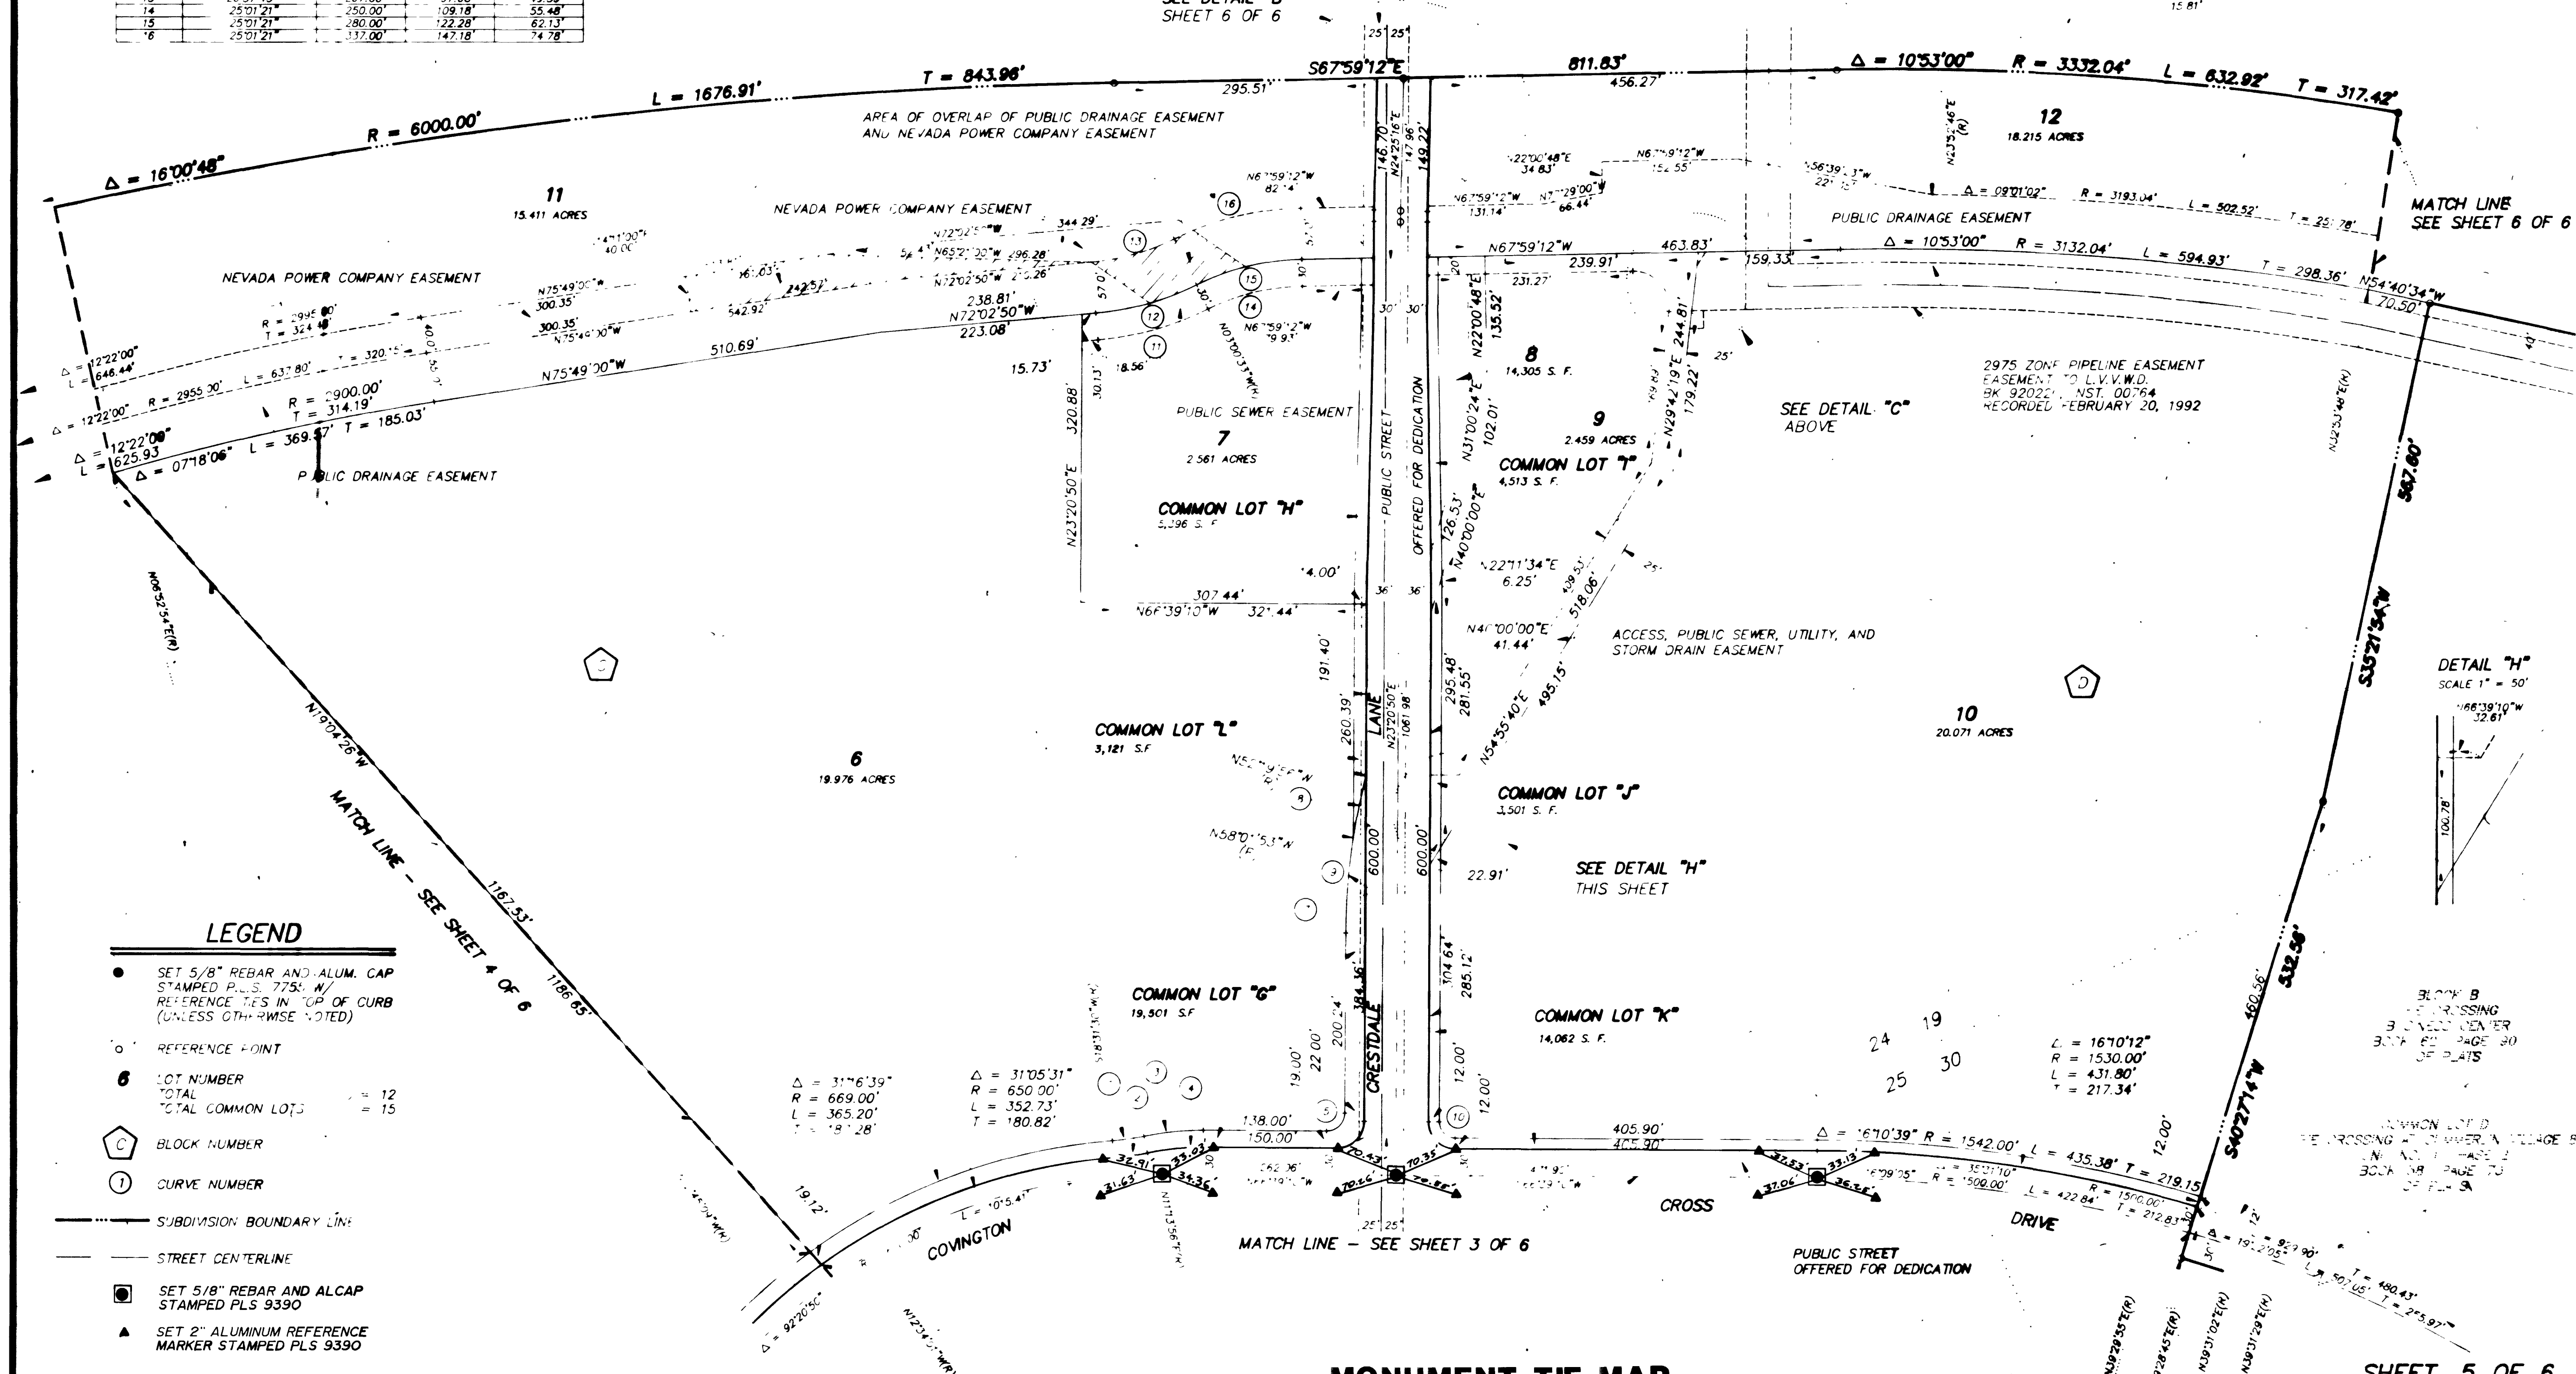


940915

0420

FINAL MAP OF THE CROSSING AT SUMMERLIN VILLAGE 8 UNIT NO. 1 PHASE 3 A PLANNED COMMUNITY BEING A SUBDIVISION OF A PORTION OF SECTIONS 24 AND 25, TOWNSHIP 20 SOUTH, RANGE 59 EAST, M.D.M., AND A PORTION OF SECTIONS 19 AND 30, TOWNSHIP 20 SOUTH, RANGE 60 EAST, M.D.M., CITY OF LAS VEGAS, CLARK COUNTY, NEVADA

CURVE	DELTA	RADIUS	LENGTH	TANGENT
1	071°53'	241.00'	35.72'	17.91'
2	071°53'	310.00'	38.18'	19.12'
3	116°54'	9.00'	67.45'	33.85'
4	216°54'	30.00'	63.43'	31.84'
5	90°00'00"	20.00'	31.42'	20.00'
6	90°00'00"	10.00'	47.12'	30.00'
7	4°19'12"	8.00'	15.98'	88.94'
8	154°58'	8.00'	15.43'	35.24'
9	083°12'	08.00'	06.53'	53.37'
10	90°00'00"	8.00'	28.27'	18.00'
11	205°43'	14.00'	29.51'	65.49'
12	205°43'	124.00'	18.54'	59.94'
13	105°43'	167.00'	97.68'	49.39'
14	250°12'	250.00'	109.18'	55.48'
15	250°12'	280.00'	122.28'	62.13'
16	250°12'	332.00'	147.18'	74.78'

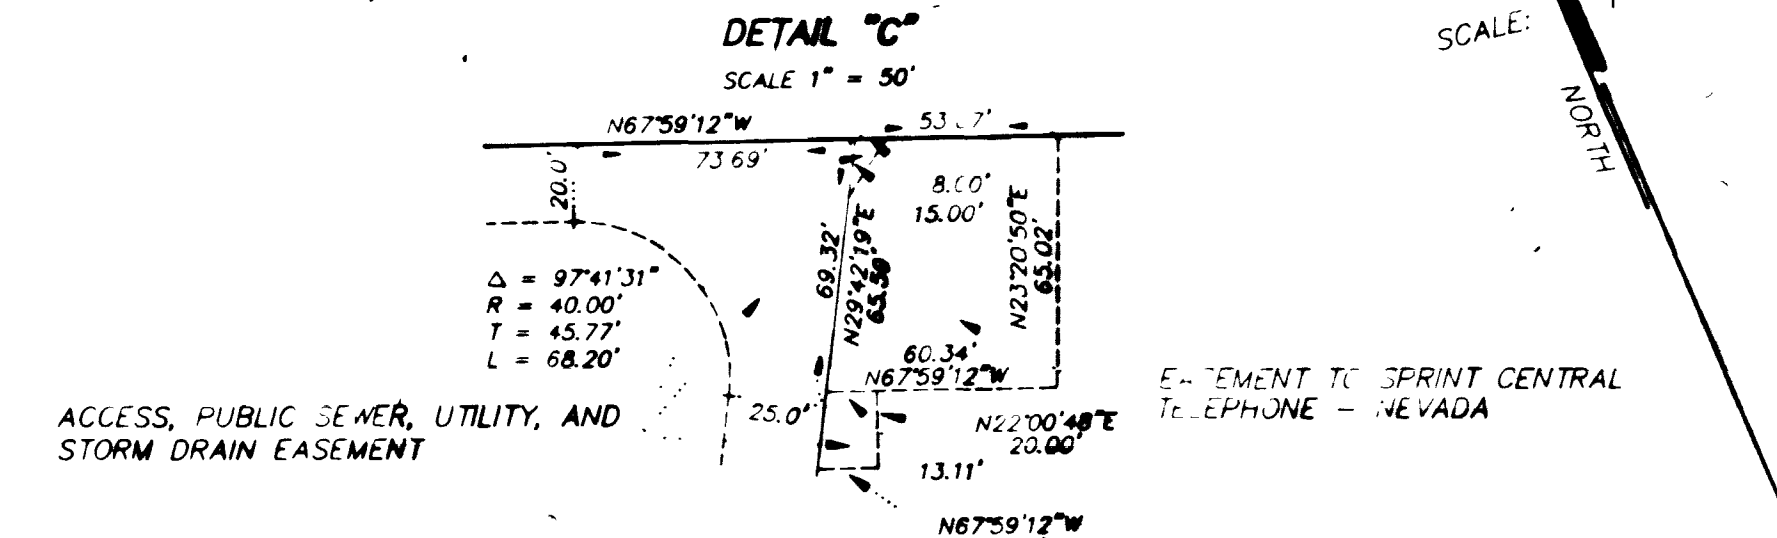

- LEGEND**
- SET 5/8" REBAR AND ALUM. CAP STAMPED PLS 7755 (N) REFERENCE TIES IN TOP OF CURB (UNLESS OTHERWISE NOTED)
 - REFERENCE POINT
 - 6 LOT NUMBER
TOTAL = 12
TOTAL COMMON LOTS = 15
 - ⬢ BLOCK NUMBER
 - ① CURVE NUMBER
 - SUBDIVISION BOUNDARY LINE
 - STREET CENTERLINE
 - SET 5/8" REBAR AND ALCAP STAMPED PLS 9390
 - ▲ SET 2" ALUMINUM REFERENCE MARKER STAMPED PLS 9390

MONUMENT TIE MAP

SHEET 5 OF 6

PLOTTED ON 08/08/04

04026


04020

FINAL MAP OF THE CROSSING AT SUMMERLIN VILLAGE 8 UNIT NO. 1 PHASE 3

A PLANNED COMMUNITY

BEING A SUBDIVISION OF A PORTION OF SECTIONS 34 AND 35, TOWNSHIP 20 SOUTH, RANGE 30 EAST, N.E.M., AND A
PORTION OF SECTIONS 18 AND 35, TOWNSHIP 20 SOUTH, RANGE 30 EAST, N.E.M., CITY OF LAS VEGAS, CLARK COUNTY, NEVADA

1	2	
---	---	---	---	---	---	---	---	---	----	----	-----

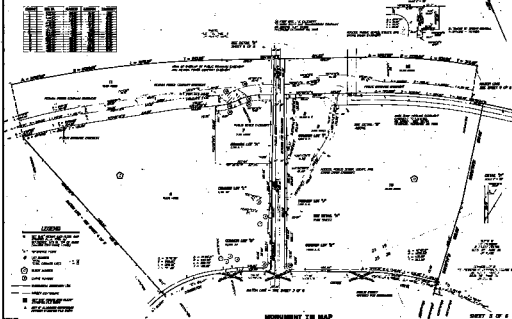

MONUMENT TO MAP

SHEET 2 OF 2