

940915


01420

FINAL MAP OF THE CROSSING AT SUMMERLIN VILLAGE 8 UNIT NO. 1 PHASE 3

A PLANNED COMMUNITY

BEING A SUBDIVISION OF A PORTION OF SECTIONS 24 AND 25, TOWNSHIP 20 SOUTH, RANGE 59 EAST, M.D.M., AND A PORTION OF SECTIONS 19 AND 30, TOWNSHIP 20 SOUTH, RANGE 60 EAST, M.D.M., CITY OF LAS VEGAS, CLARK COUNTY, NEVADA

CURVE	DELTA	RADIUS	LENGTH	TANGENT
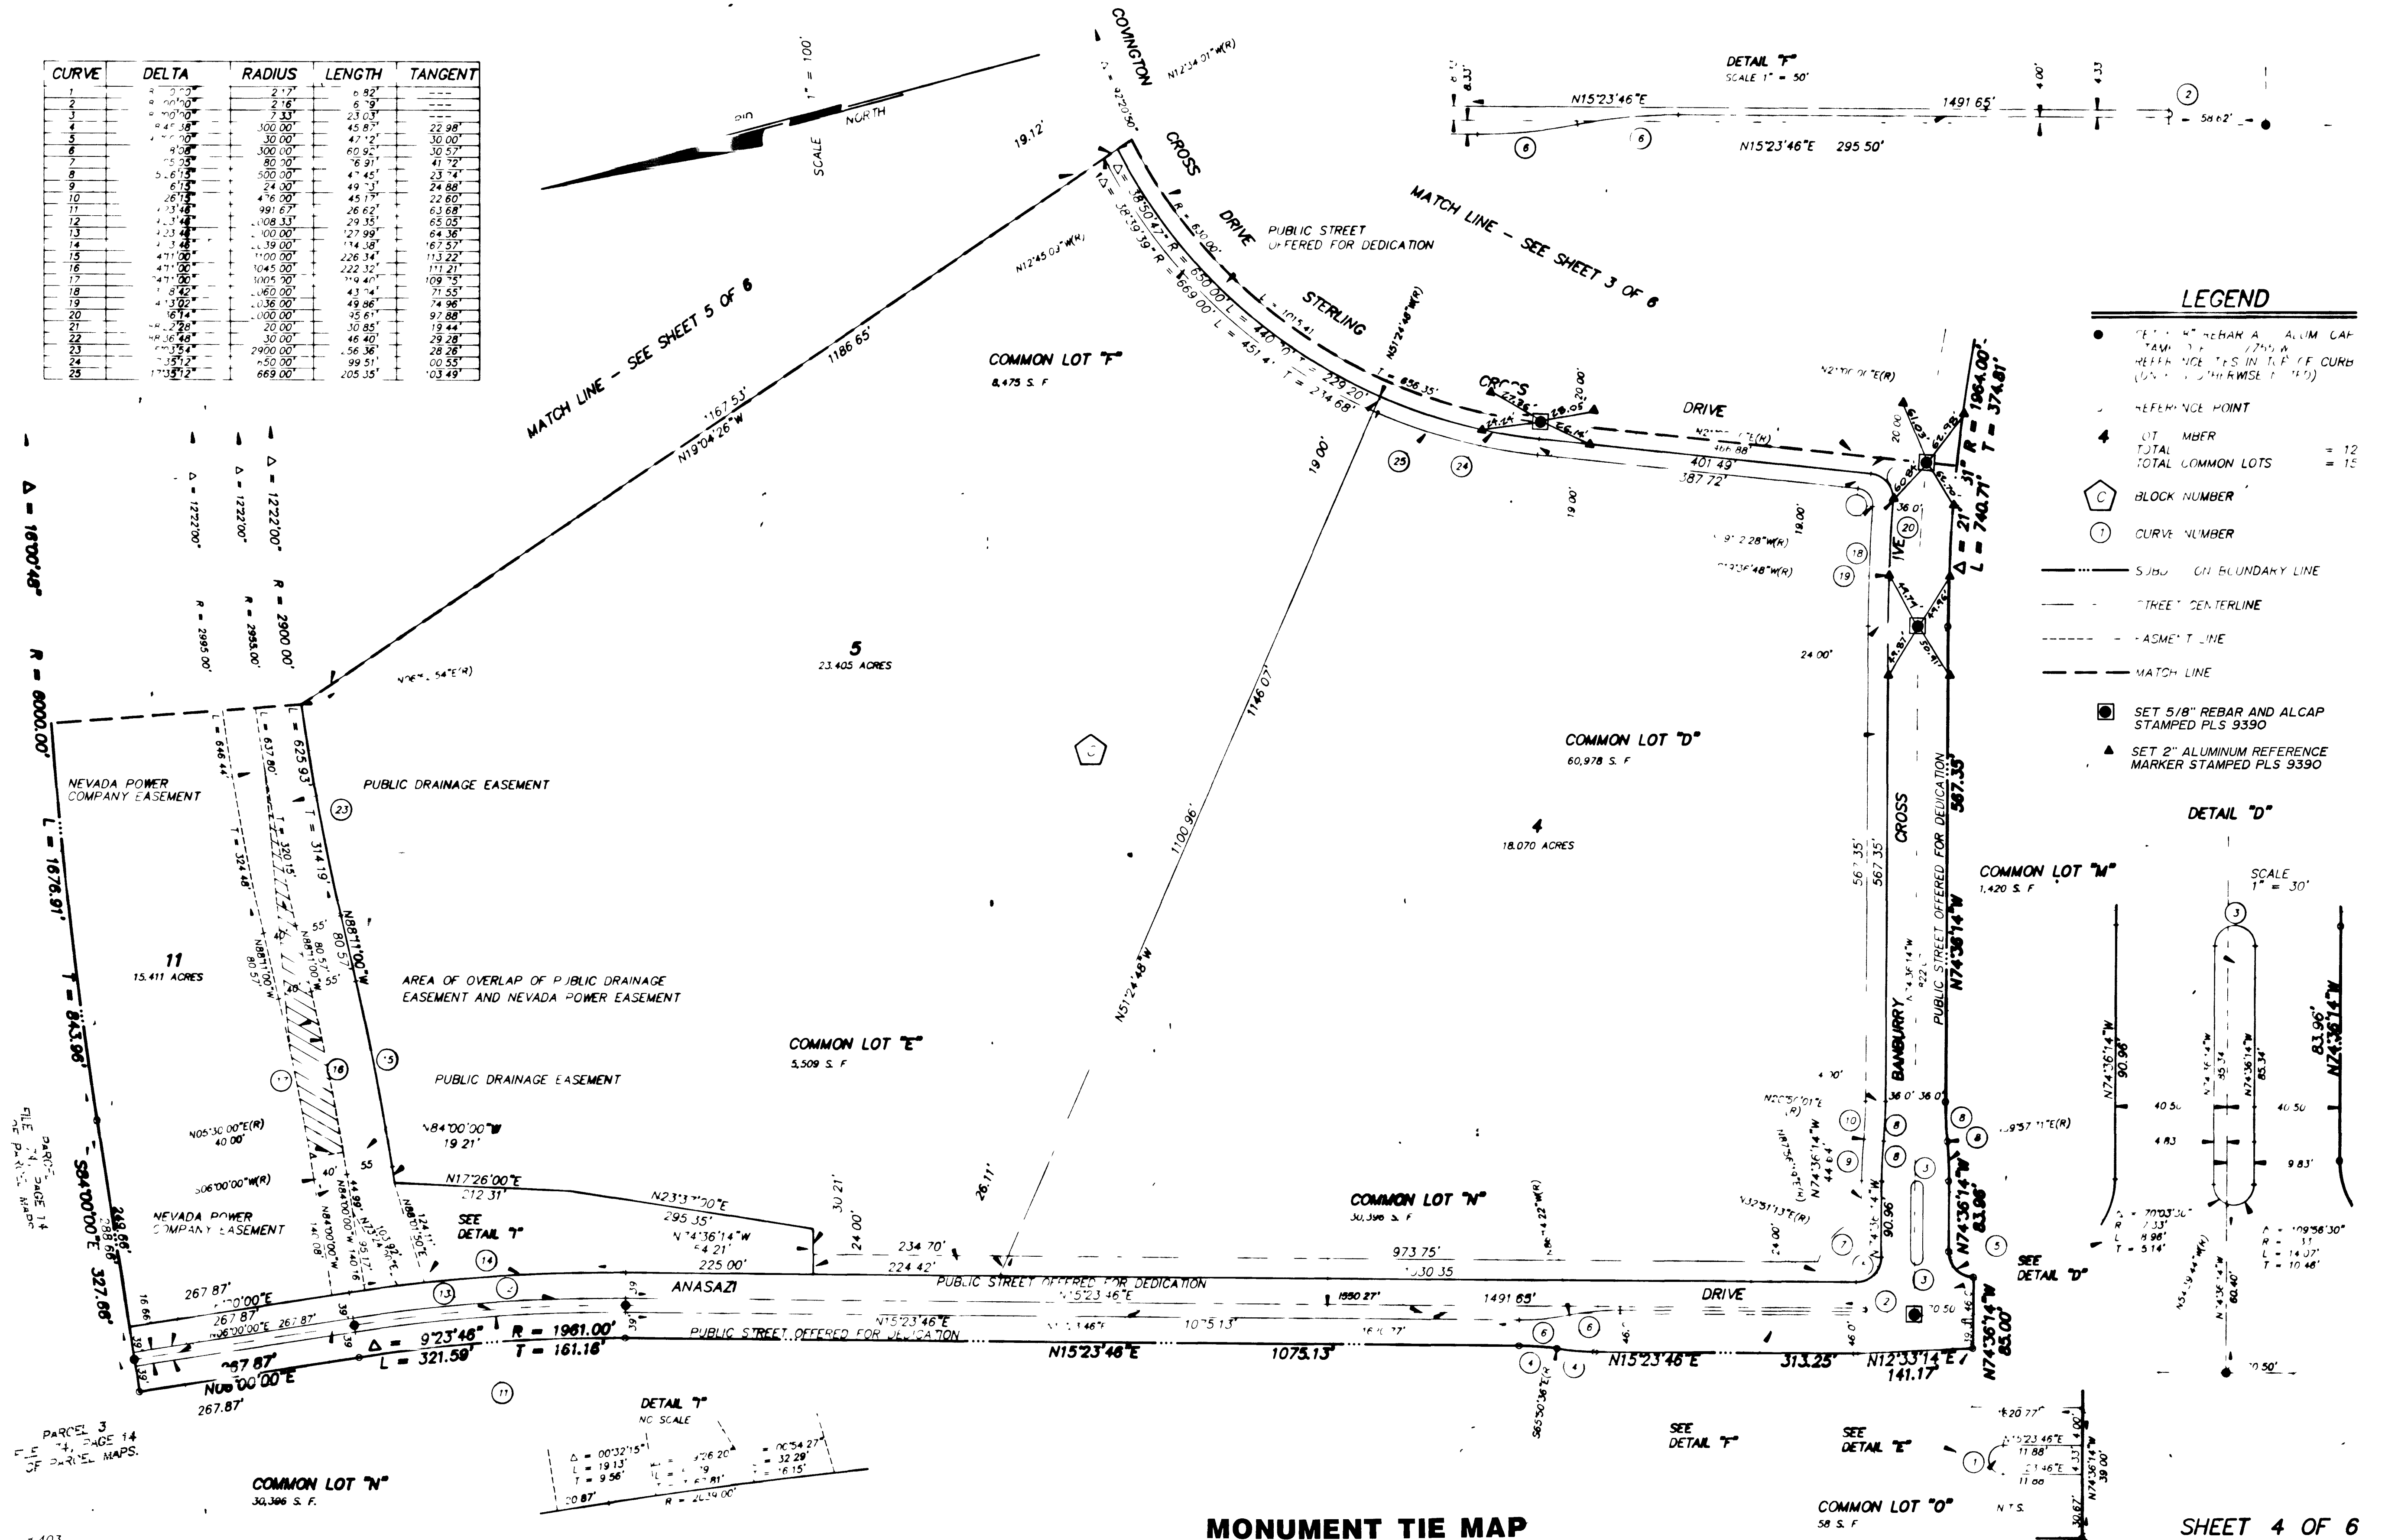

MONUMENT TIE MAP

SHEET 4 OF 6

3087

Book 63 Page 92
058-4294-1-3

FINAL MAP OF THE CROSSING AT SUMMERLIN VILLAGE 8 UNIT NO. 1 PHASE 3

A PLANNED COMMUNITY


