
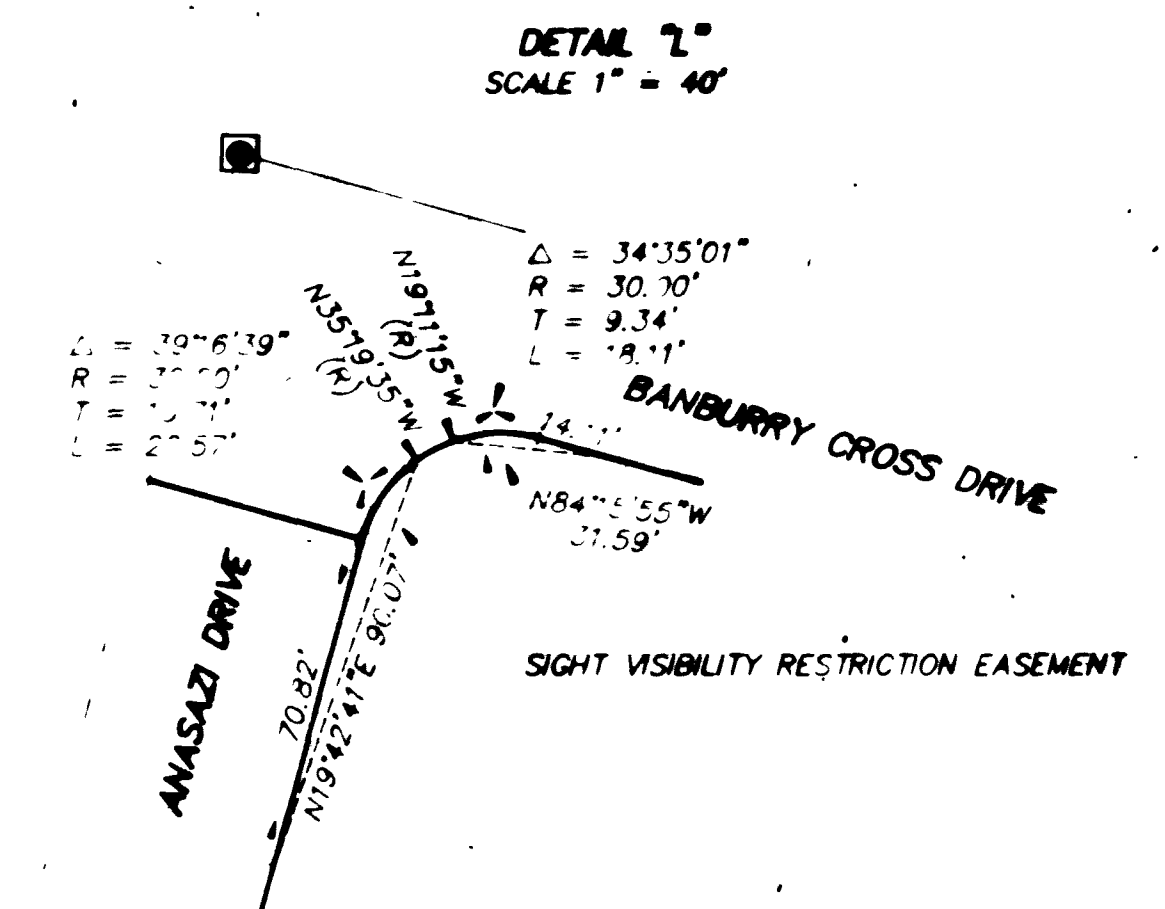
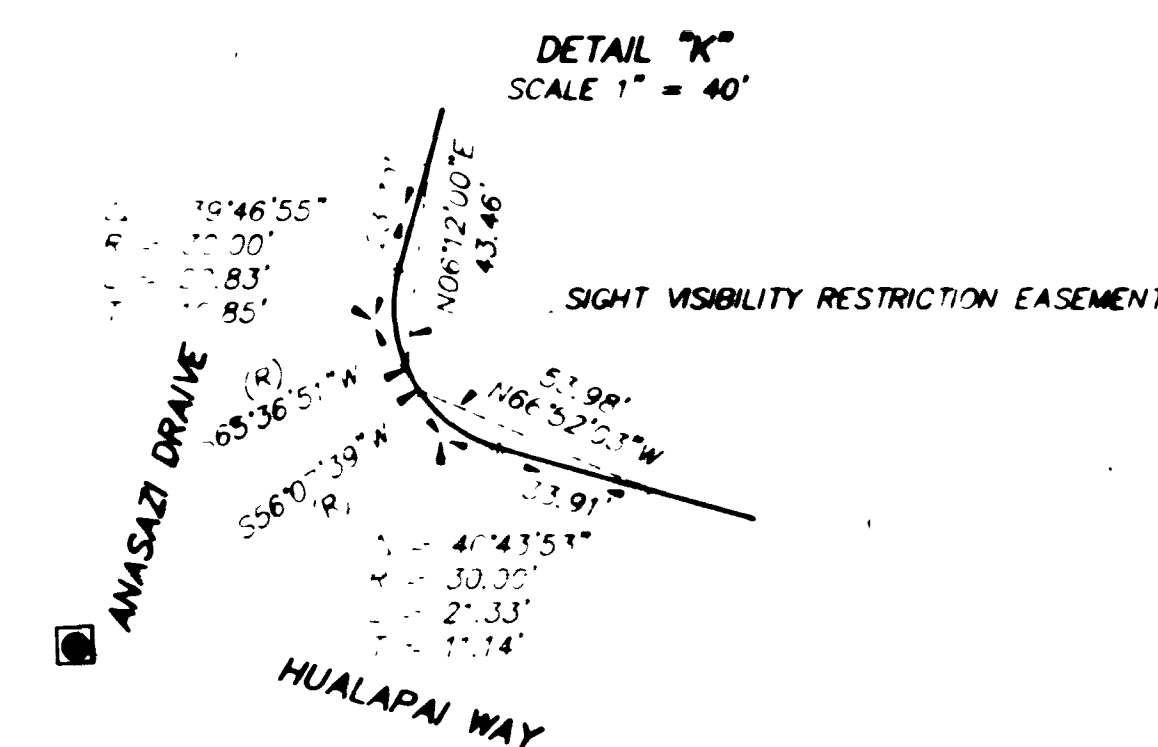
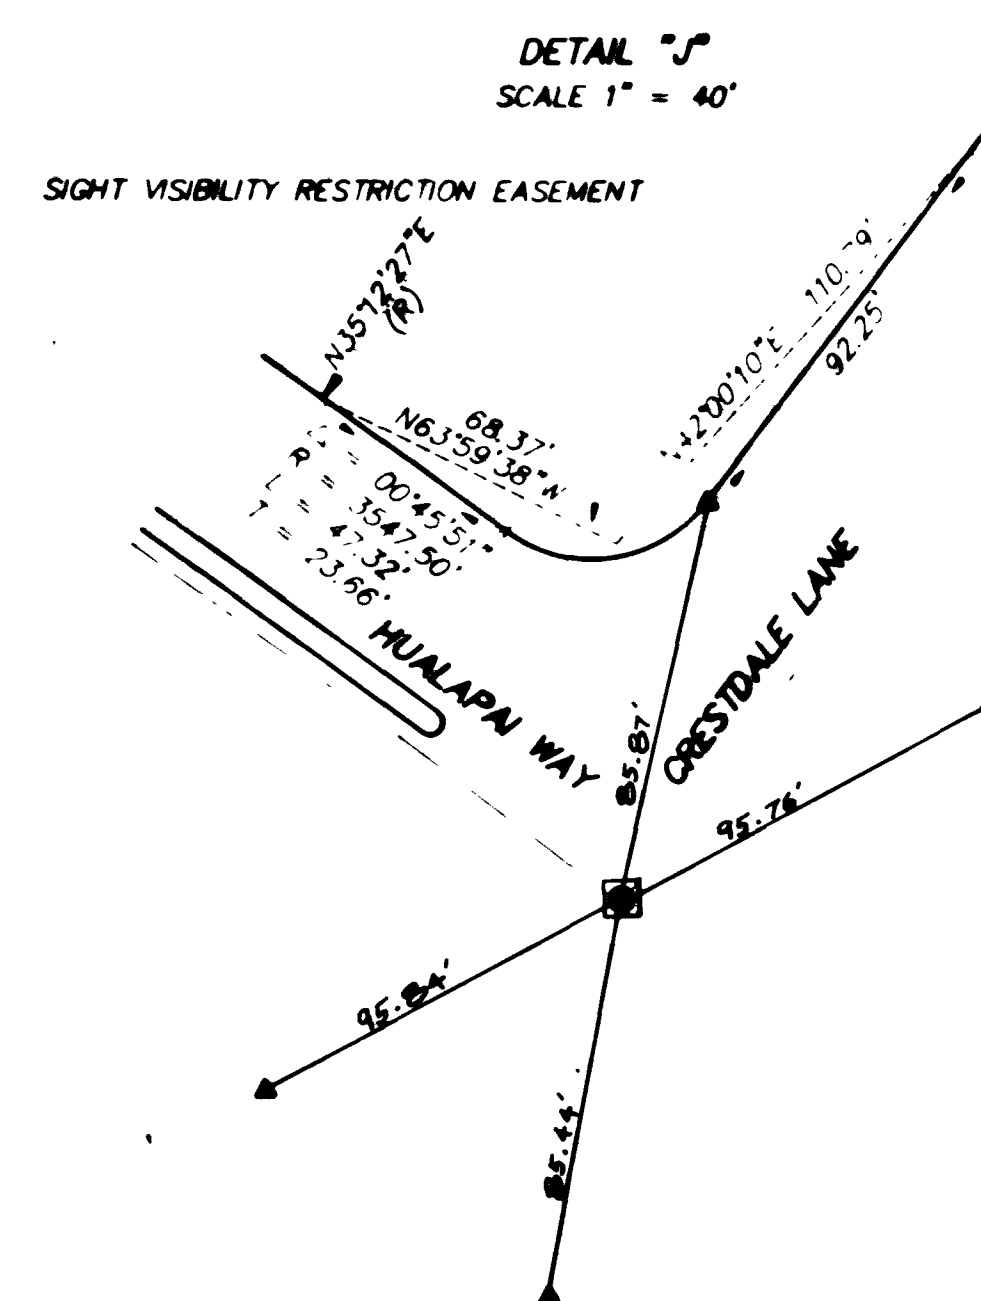
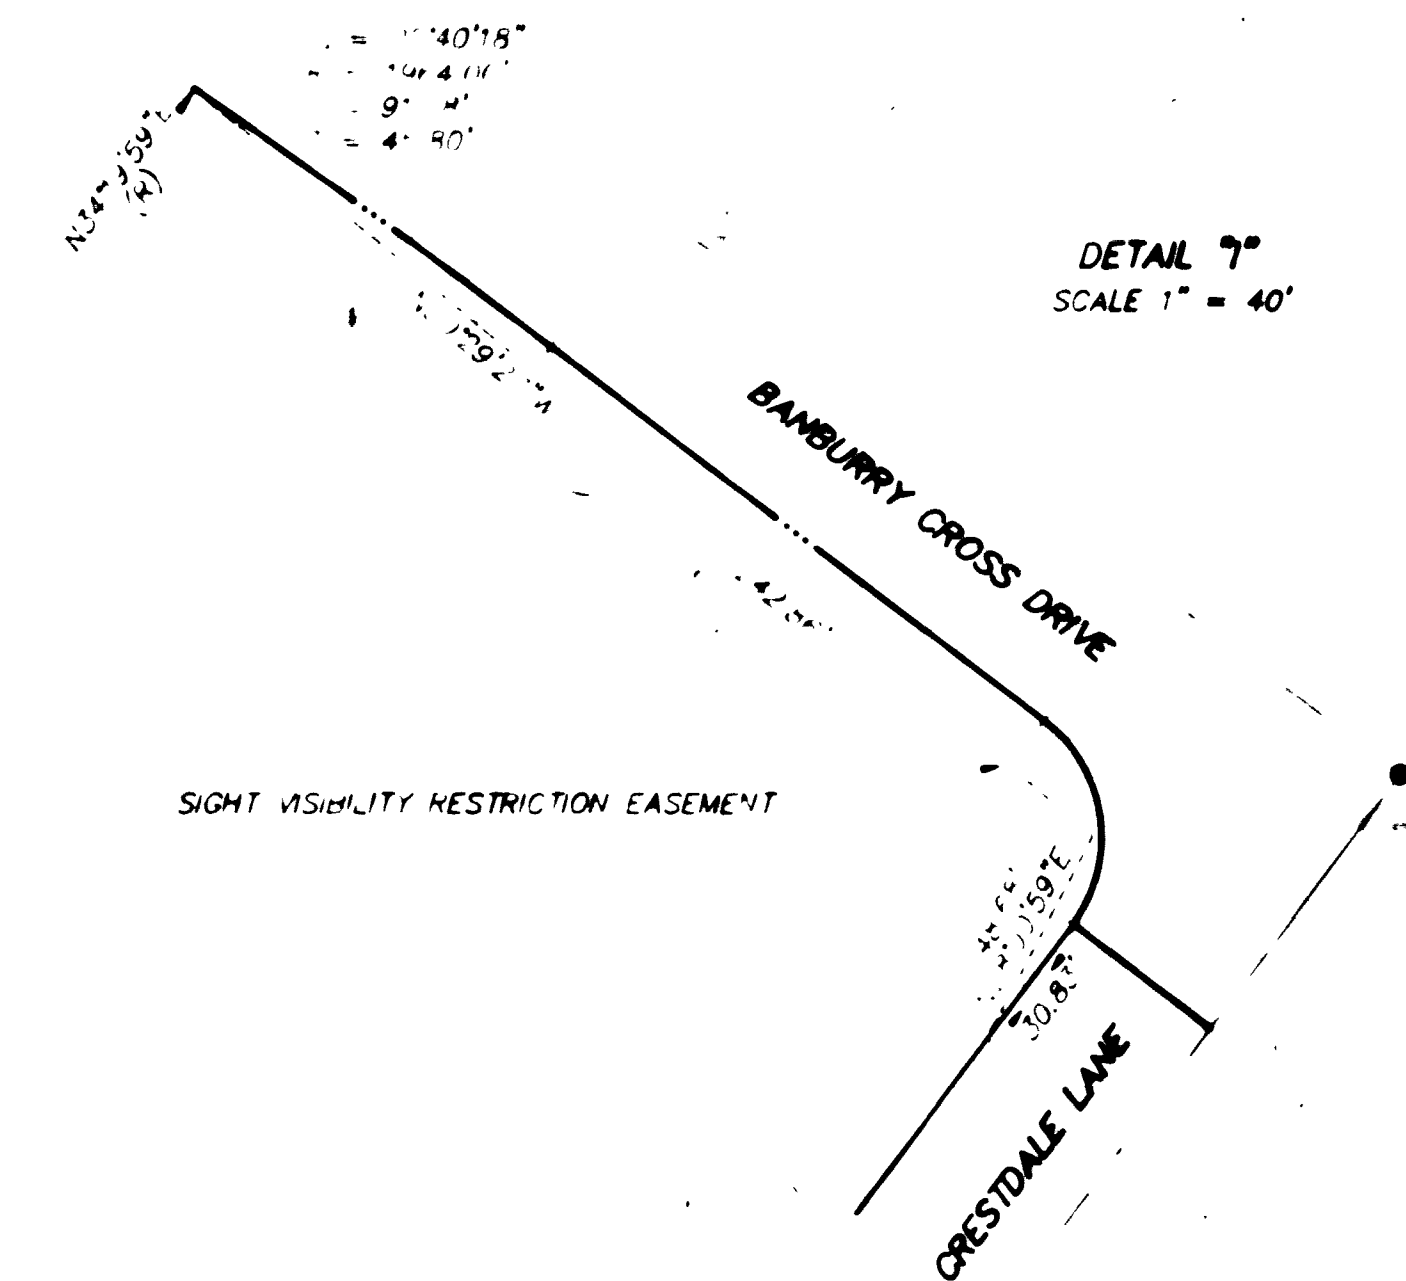


FINAL MAP OF THE CROSSING AT SUMMERLIN VILLAGE 8 UNIT NO. 2

A PLANNED COMMUNITY

BEING A SUBDIVISION OF A PORTION OF SECTION 25, TOWNSHIP 20 SOUTH, RANGE 59 EAST, M.D.M.,
AND A PORTION OF SECTION 30, TOWNSHIP 20 SOUTH, RANGE 60 EAST, M.D.M., CITY OF LAS VEGAS, CLARK COUNTY, NEVADA

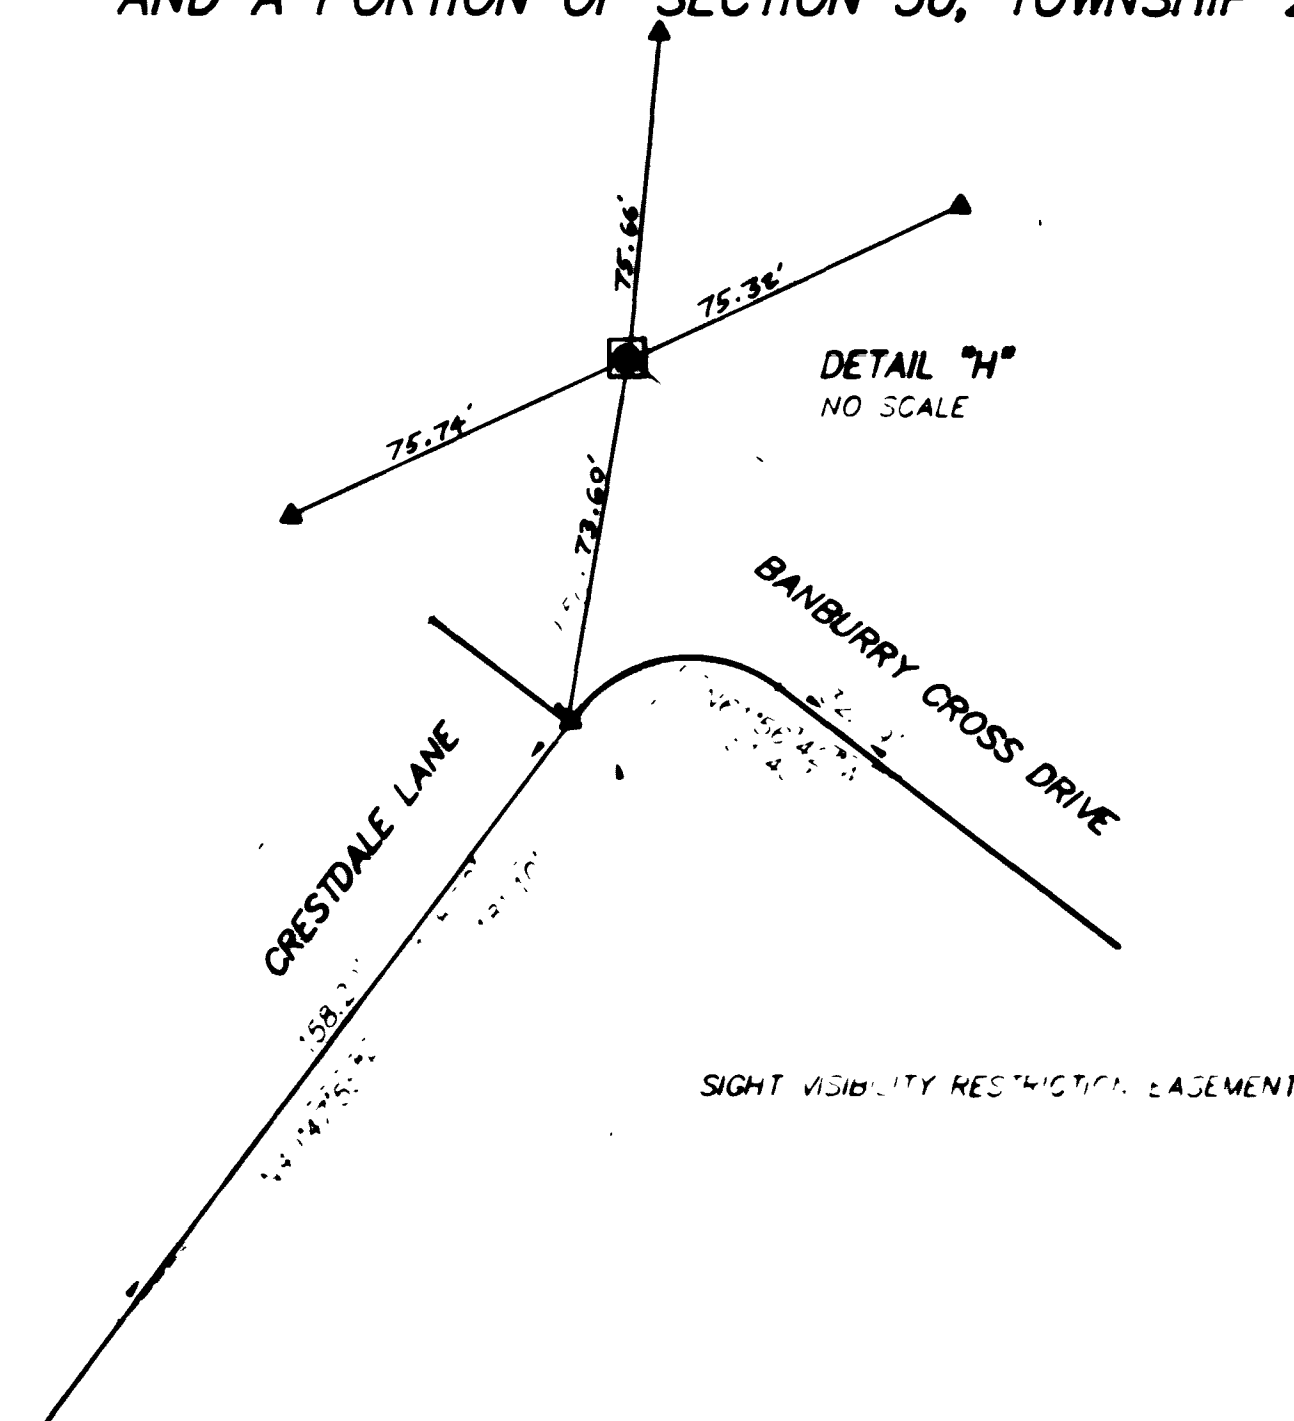

LEGEND

- SET 5/8" REBAR AND ALCAP
STAMPED PLS 9390
- SET 2" ALUMINUM REFERENCE
MARKER STAMPED PLS 9390

MONUMENT TIE MAP

SHEET 6 OF 6


(See # 107-V 2192, # 107-V 2253, Book 107 Page 107
731-59B, 107Y-4294-1-3,
107-V 2180, # 107-V 2126) 058-4294-2

3092

FINAL MAP OF THE CROSSING AT SUMMERLIN VILLAGE 8 UNIT NO. 2

A PLANNED COMMUNITY

BEING A SUBDIVISION OF A PORTION OF SECTION 35, TOWNSHIP 20 SOUTH, RANGE 20 EAST, N.E. 1/4, AND A PORTION OF SECTION 36, TOWNSHIP 20 SOUTH, RANGE 20 EAST, N.E. 1/4, CITY OF LAS VEGAS, CLARK COUNTY, NEVADA

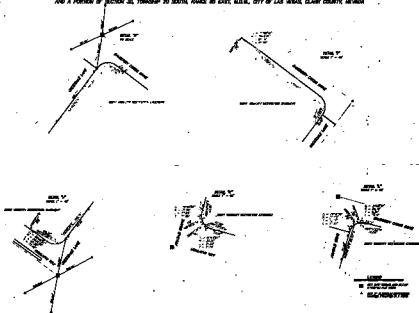

MONUMENT THE MAP

SHEET 8 OF 8