


FINAL MAP OF THE CROSSING AT SUMMERLIN VILLAGE 8 UNIT NO. 3

A PLANNED COMMUNITY
BEING A SUBDIVISION OF A PORTION OF SECTION 25, TOWNSHIP 20 SOUTH,
RANGE 59 EAST, M.D.M., CITY OF LAS VEGAS, CLARK COUNTY, NEVADA

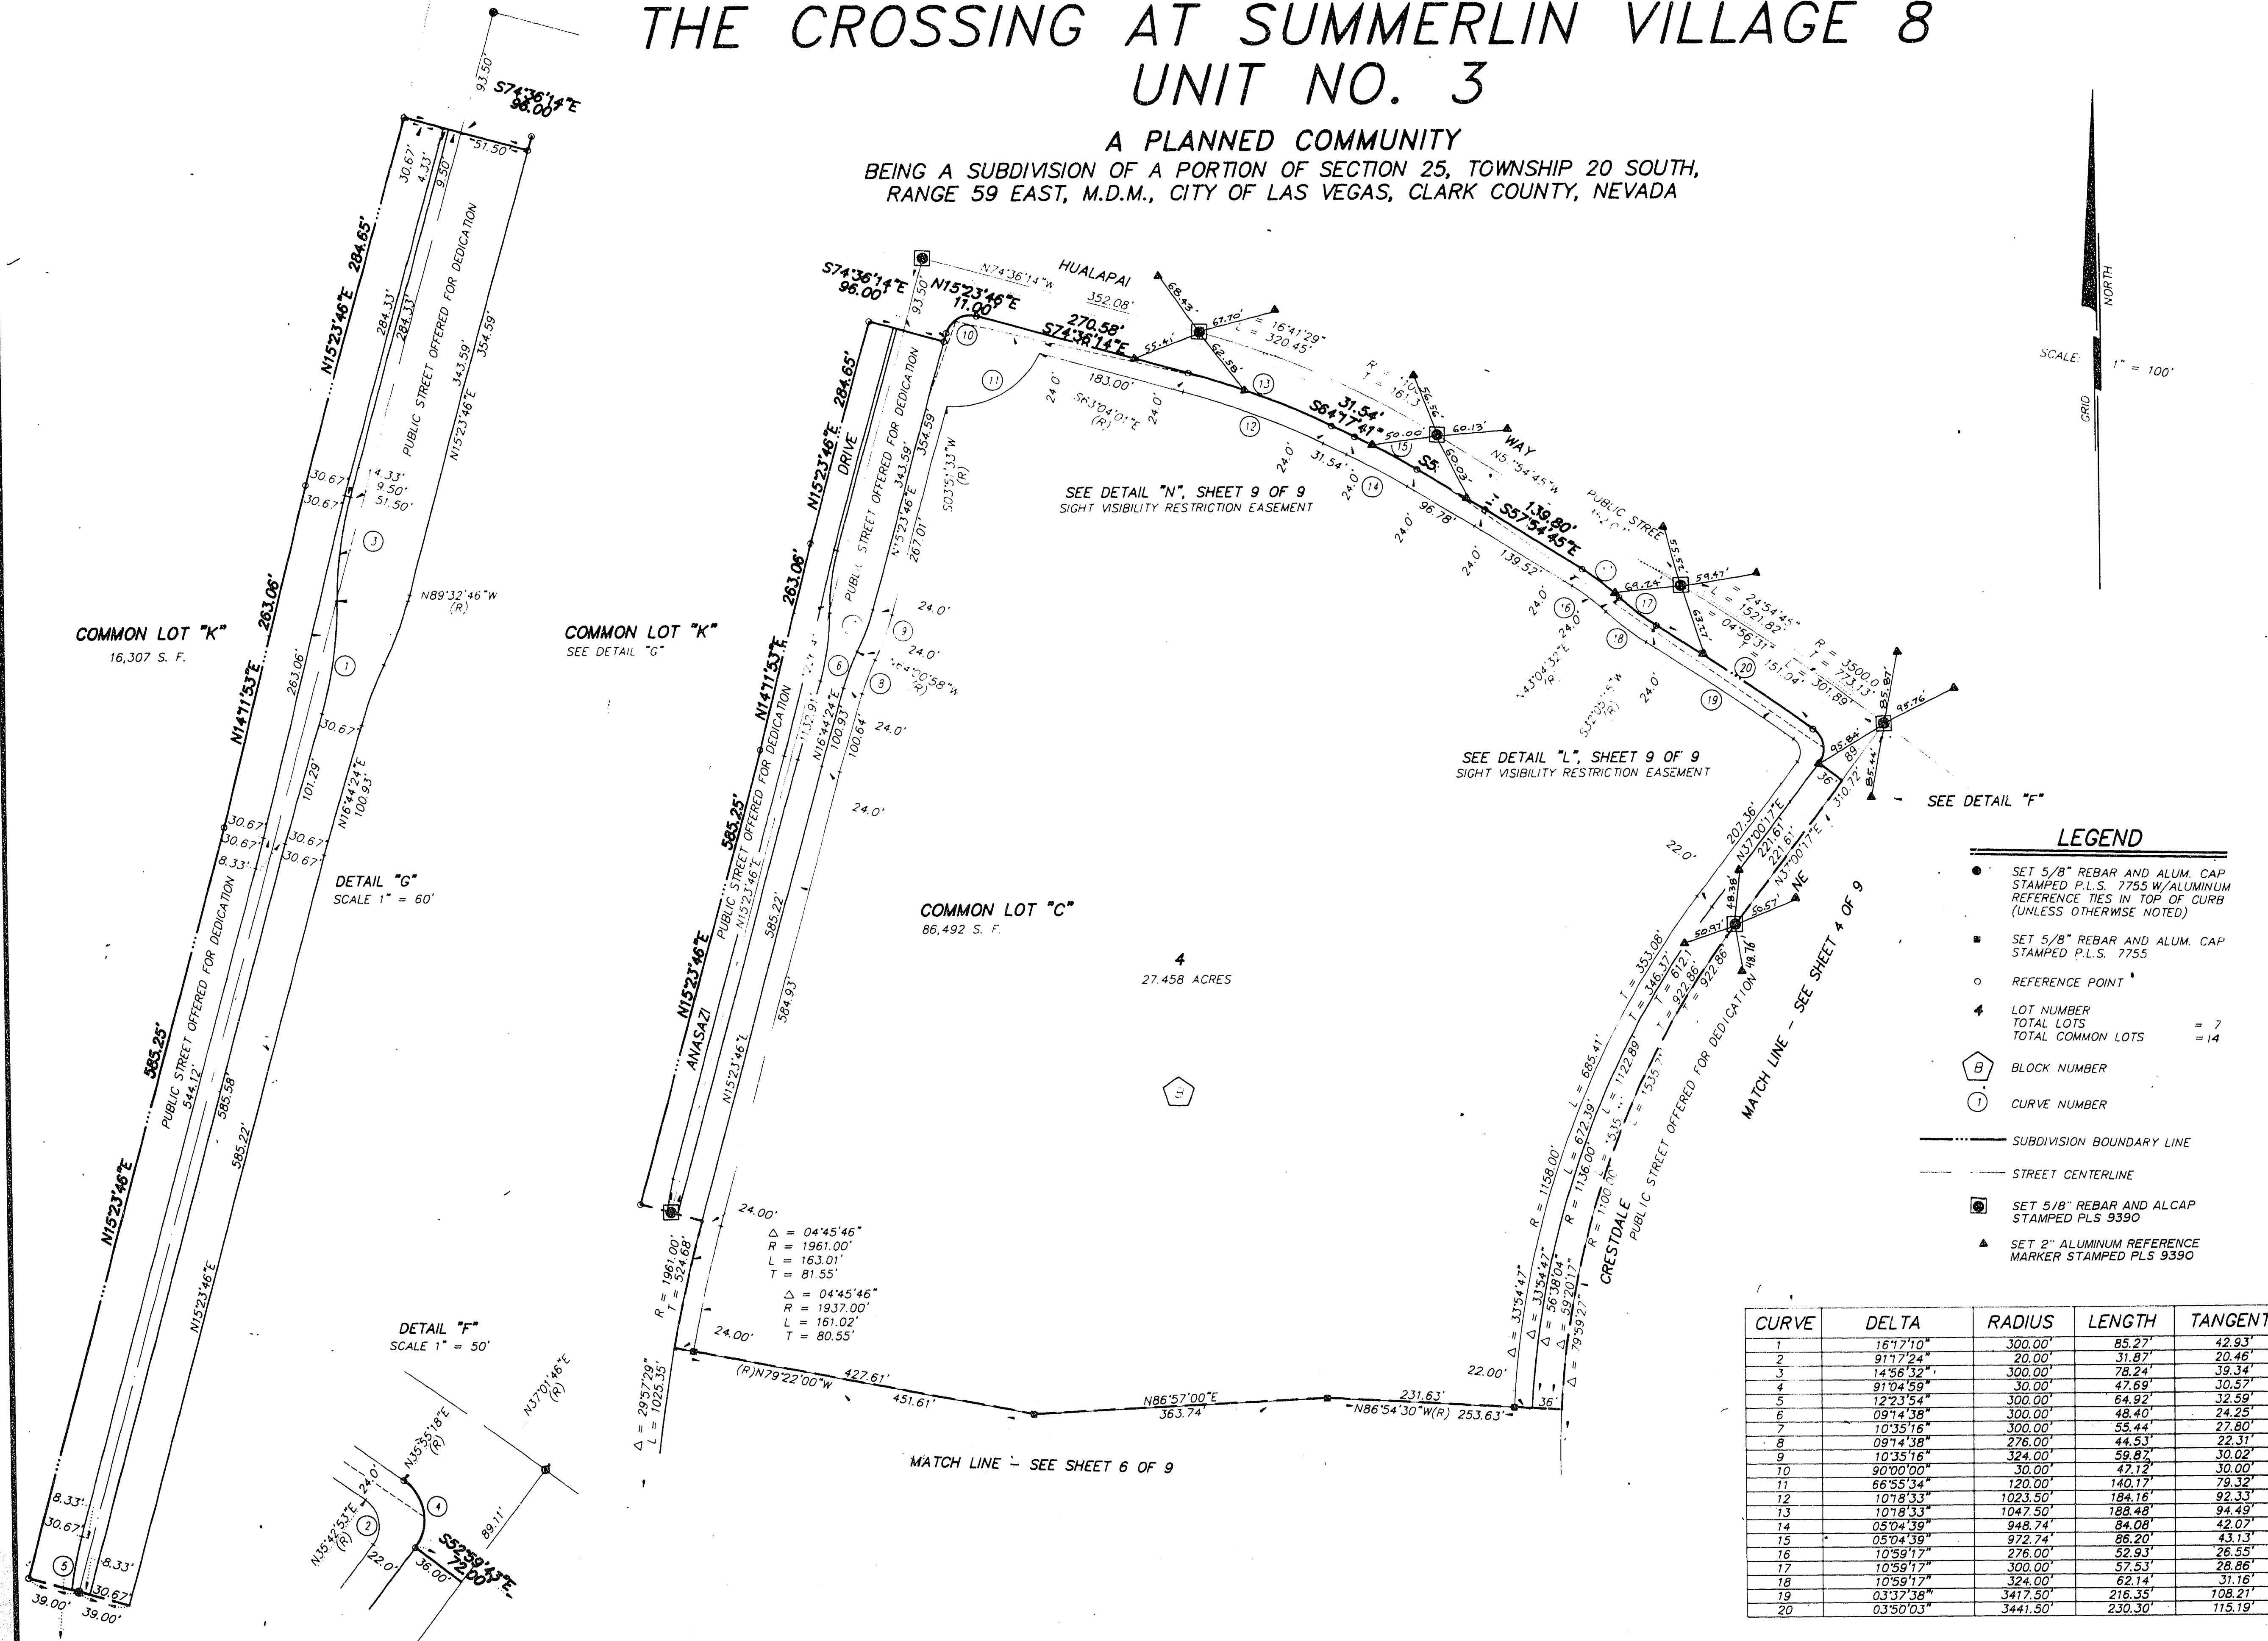

MONUMENT TIE MAP

SHEET 5 OF 9

(See #107-V2310, #107-V2289) Book 67 Page 99
#107-V2259, 731-59B
11-6-10
058-4294-3