
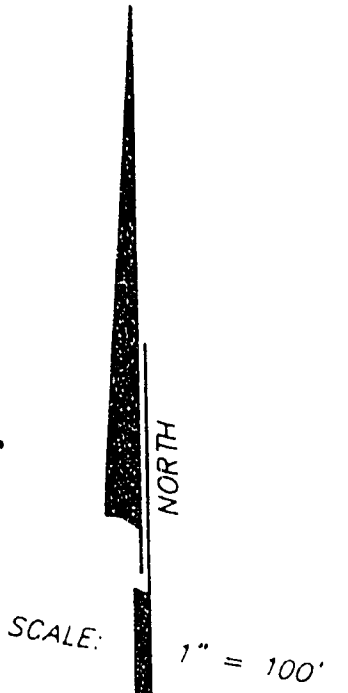


FINAL MAP OF
THE CROSSING AT SUMMERLIN VILLAGE 8
UNIT NO. 3

A PLANNED COMMUNITY
BEING A SUBDIVISION OF A PORTION OF SECTION 25, TOWNSHIP 20 SOUTH,
RANGE 59 EAST, M.D.M., CITY OF LAS VEGAS, CLARK COUNTY, NEVADA

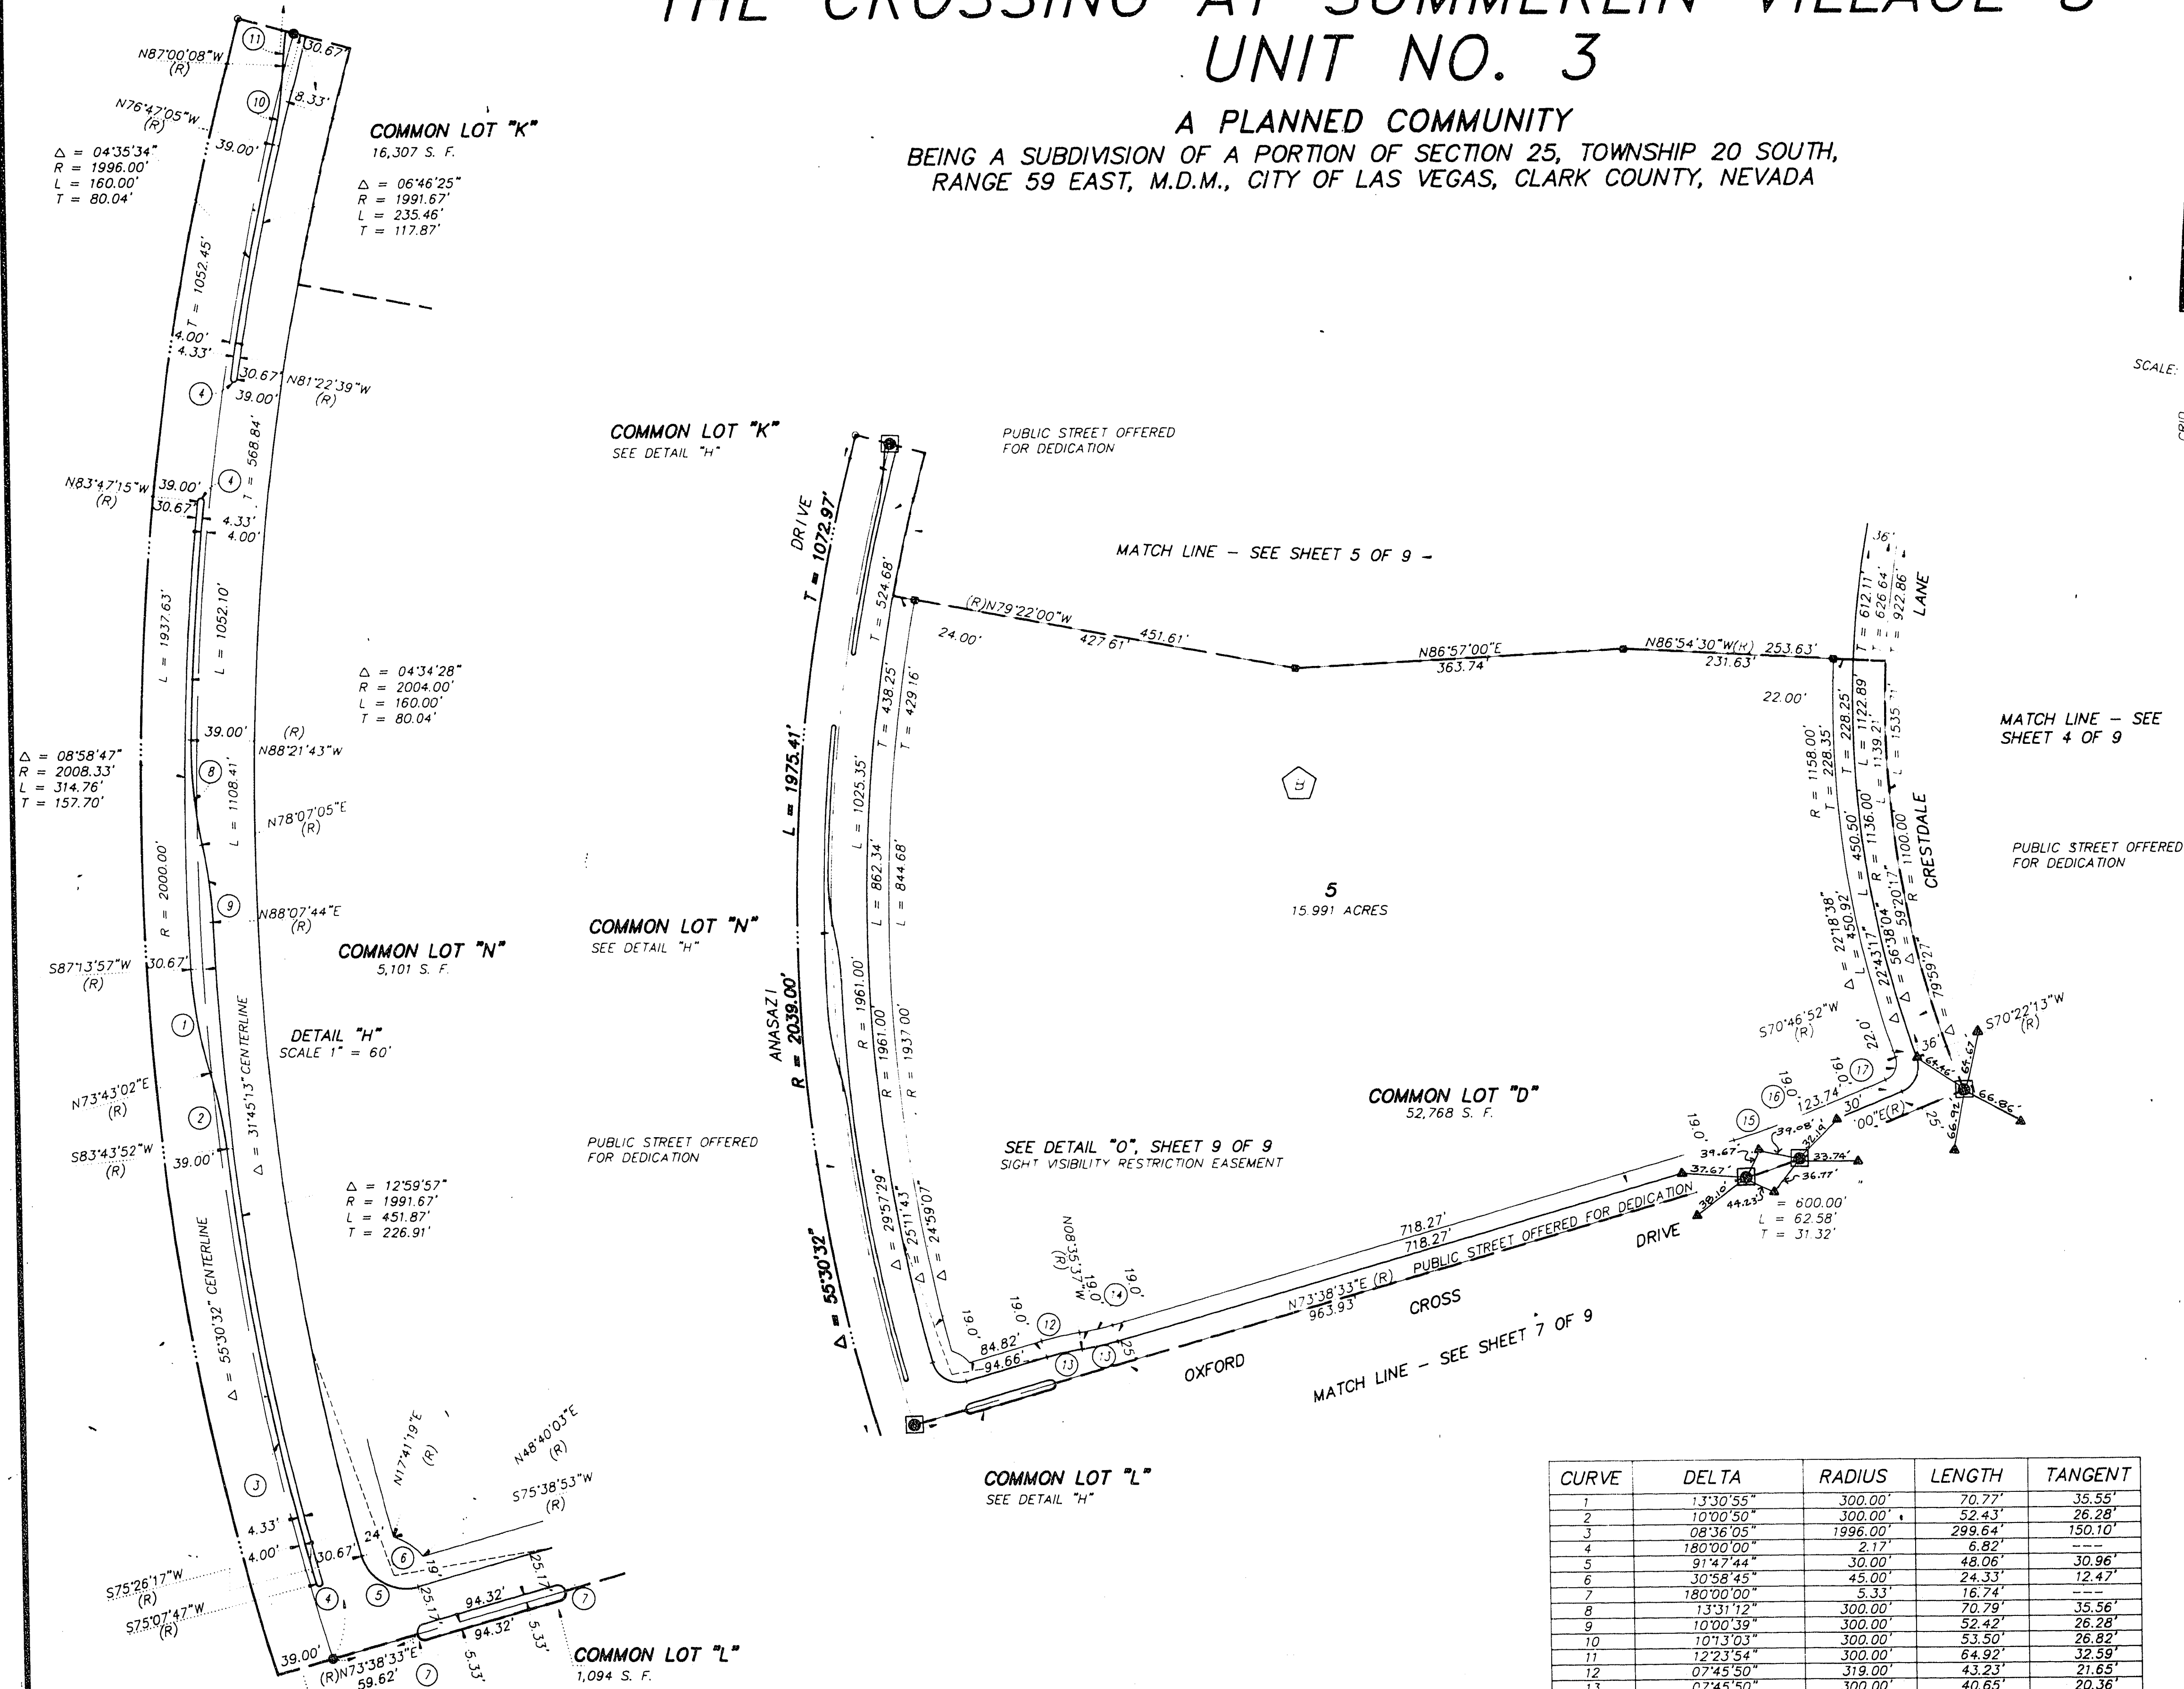

CURVE	DELTA	RADIUS	LENGTH	TANGENT
1	13°30'55"	300.00'	70.77'	35.55'
2	10°00'50"	300.00'	52.43'	26.28'
3	08°36'05"	1996.00'	299.64'	150.10'
4	180°00'00"	2.17'	6.82'	---
5	91°47'44"	30.00'	48.06'	30.96'
6	30°58'45"	45.00'	24.33'	12.47'
7	180°00'00"	5.33'	16.74'	---
8	13°31'12"	300.00'	70.79'	35.56'
9	10°00'39"	300.00'	52.42'	26.28'
10	10°13'03"	300.00'	53.50'	26.82'
11	12°23'54"	300.00'	64.92'	32.59'
12	07°45'50"	319.00'	43.23'	21.65'
13	07°45'50"	300.00'	40.65'	20.36'
14	07°45'50"	281.00'	38.08'	19.07'
15	05°58'33"	556.00'	57.99'	29.02'
16	05°58'33"	575.00'	59.97'	30.01'
17	86°53'08"	20.00'	30.33'	18.94'
18	87°17'47"	30.00'	45.71'	28.62'

- LEGEND**
- SET 5/8" REBAR AND ALUM. CAP STAMPED P.L.S. 7755 W/ALUMINUM REFERENCE TIES IN TOP OF CURB (UNLESS OTHERWISE NOTED)
 - SET 5/8" REBAR AND ALUM. CAP STAMPED P.L.S. 7755
 - REFERENCE POINT
 - LOT NUMBER
TOTAL LOTS = 7
TOTAL COMMON LOTS = 14
 - BLOCK NUMBER
 - CURVE NUMBER
 - SUBDIVISION BOUNDARY LINE
 - STREET CENTERLINE
 - SET 5/8" REBAR AND ALCAP STAMPED P.L.S. 9390
 - SET 2" ALUMINUM REFERENCE MARKER STAMPED P.L.S. 9390

MONUMENT TIE MAP

SHEET 6 OF 9