

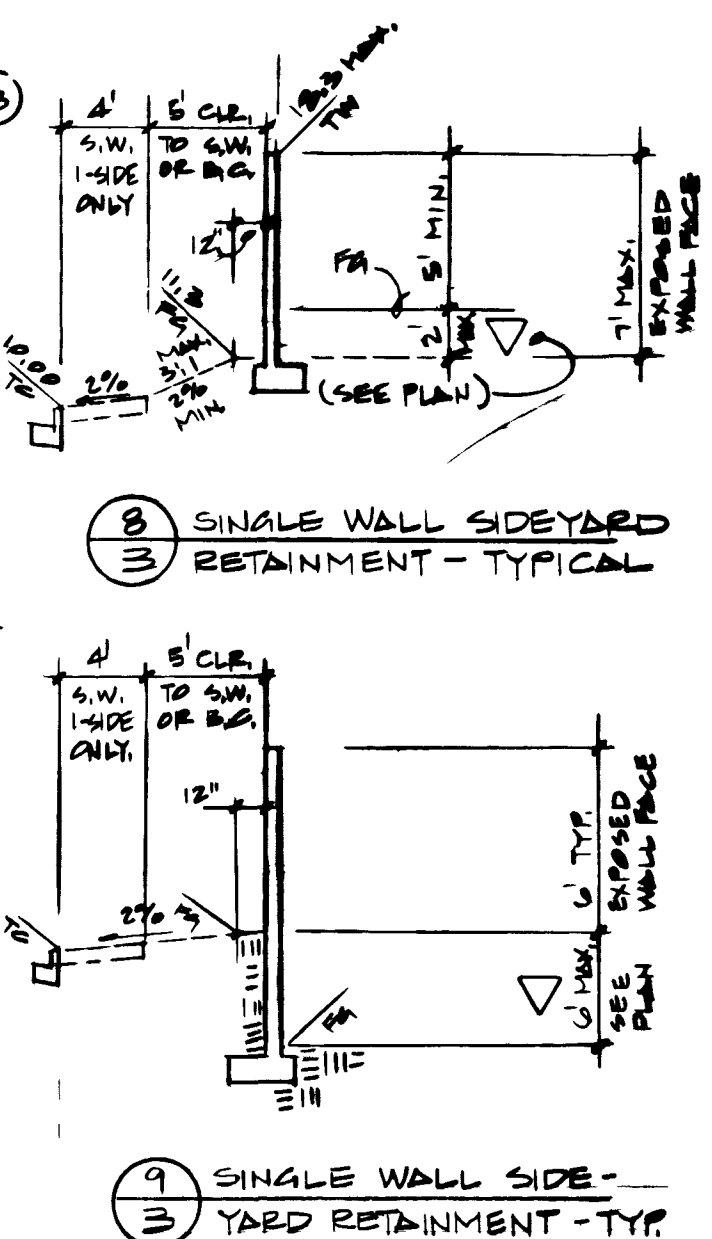


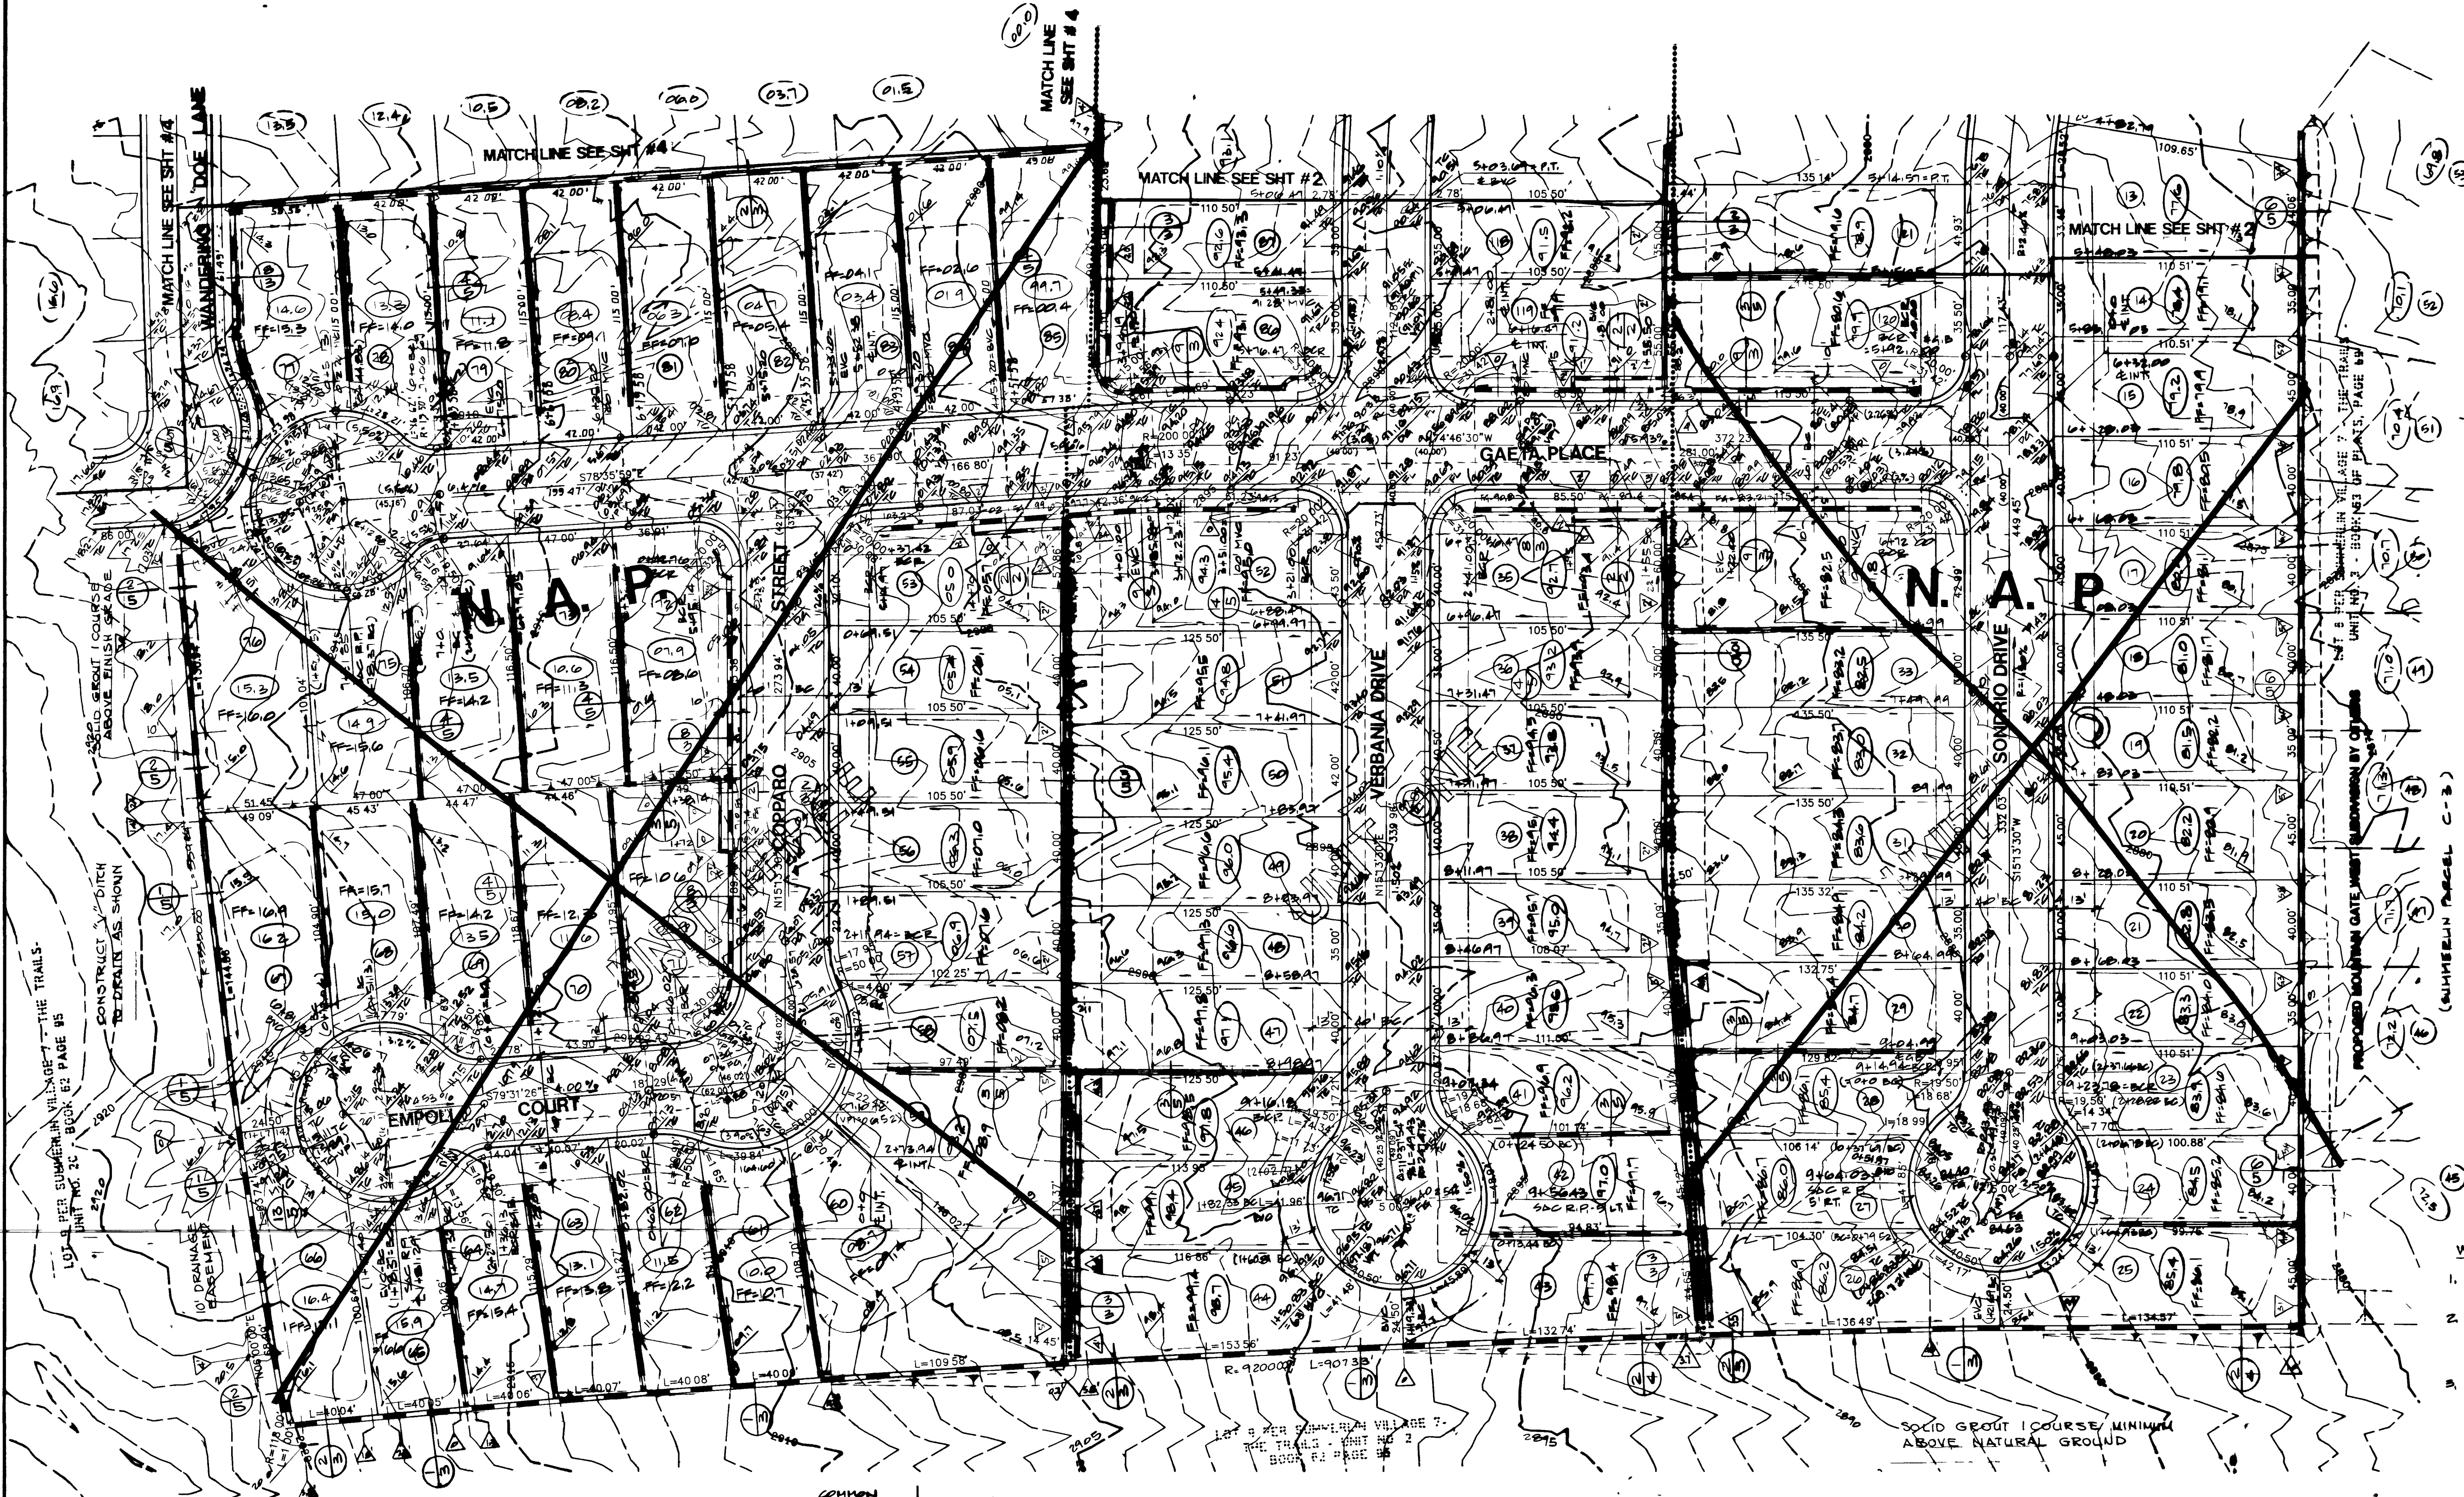

WALL NOTES

1. ALL WALLS NEW OR EXISTING ARE SHOWN ONLY FOR THE PURPOSE OF GRADING RELATIONSHIPS.
2. THE STRUCTURAL AND ARCHITECTURAL DESIGN OF ALL WALLS (RETAINING OR NON-RETAINING) MUST BE APPROVED BY THE CITY BUILDING DEPARTMENT.
3. SEE LOT PLAN FOR RETAINMENT WALL DETAILS AT INTERIOR SIDE LOT LINES WHERE FINISH ELEVATIONS EXCEED 1.0 FT. DIFFERENCE.

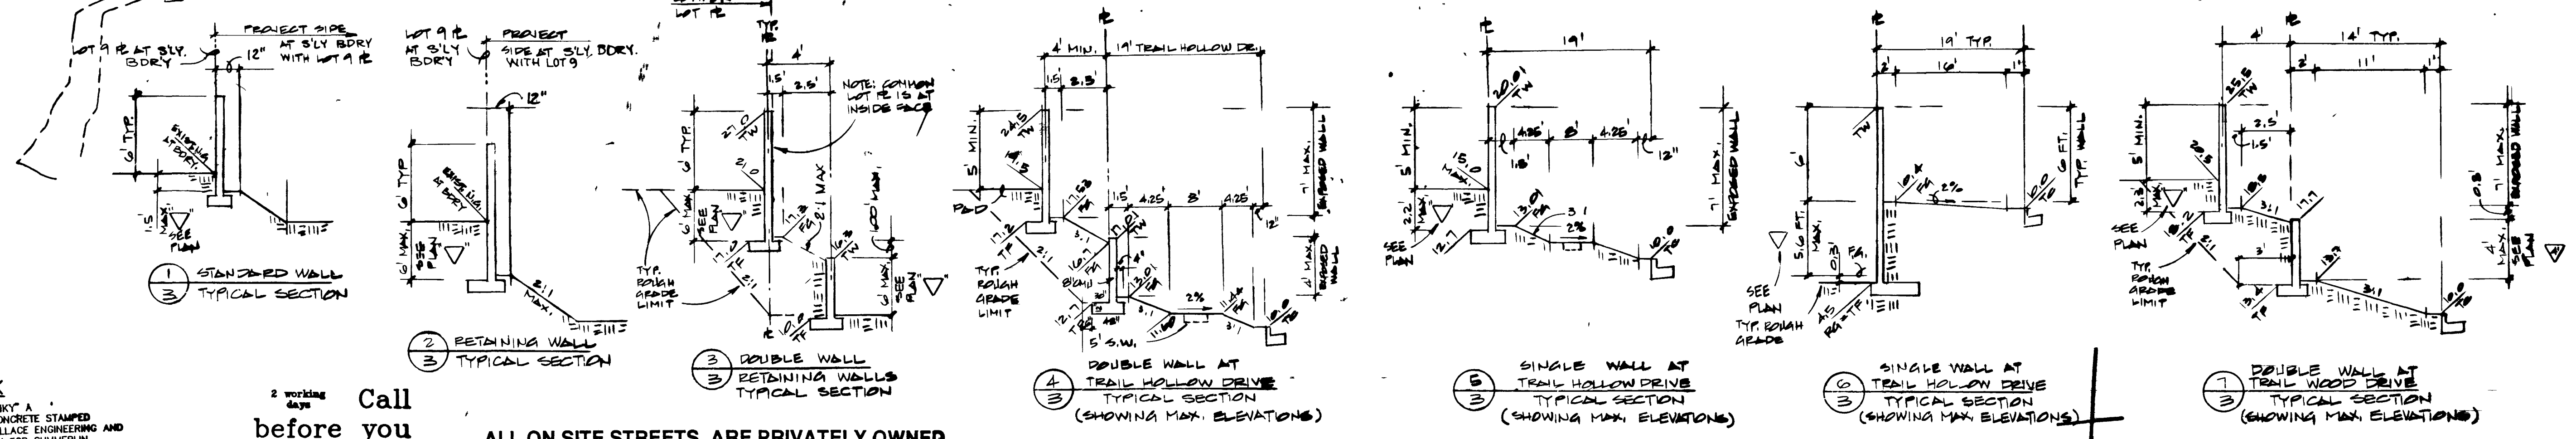

BENCHMARK
CONTROL POINT "SPARKY" A
BRASS CAP SET IN CONCRETE STAMPED
"42" SET BY GC WALLACE ENGINEERING AND
USED FOR BENCHMARK FOR SHAMERLIN
CONSTRUCTION.
ELEVATION = 2825.38 (NVD'20)
ELEVATION EQUATION: (NVD'20) ELEV. + 2.437 = NAVD'88 ELEV.
1-800-227-2800

2 working
4/26
Call
before you
Dig

ALL ON SITE STREETS ARE PRIVATELY OWNED
AND MAINTAINED, AND ARE C.L.V. SEWER
EASEMENTS.

PLASTER DEVELOPMENT CITY OF LAS VEGAS		INDIAN HILLS UNIT 1	
CONSULTING ENGINEERS • PLANNERS • LAND SURVEYORS 2727 SOUTH RAINBOW BOULEVARD LAS VEGAS, NEVADA 89102-5148 PHONE (702) 873-7550 FAX (702) 362-2597			
NO. NO.	4820	DATE	MAY, 95
BY	JEM	SCALE	1" = 40'
SHEET	3	OF 16 SHEETS	

