




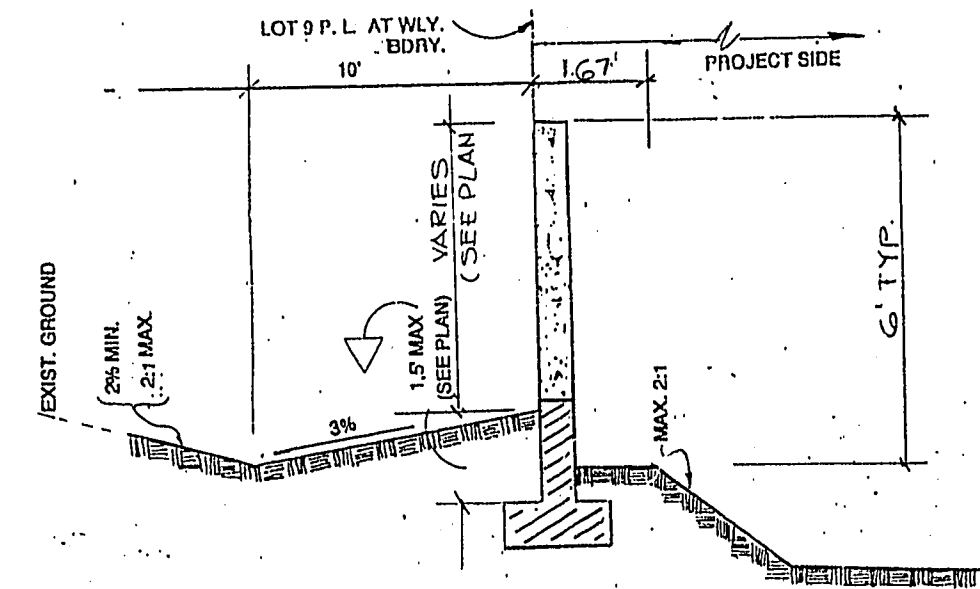


1
5 STANDARD WALL (W/LY. BDRY.)
TYPICAL SECTION

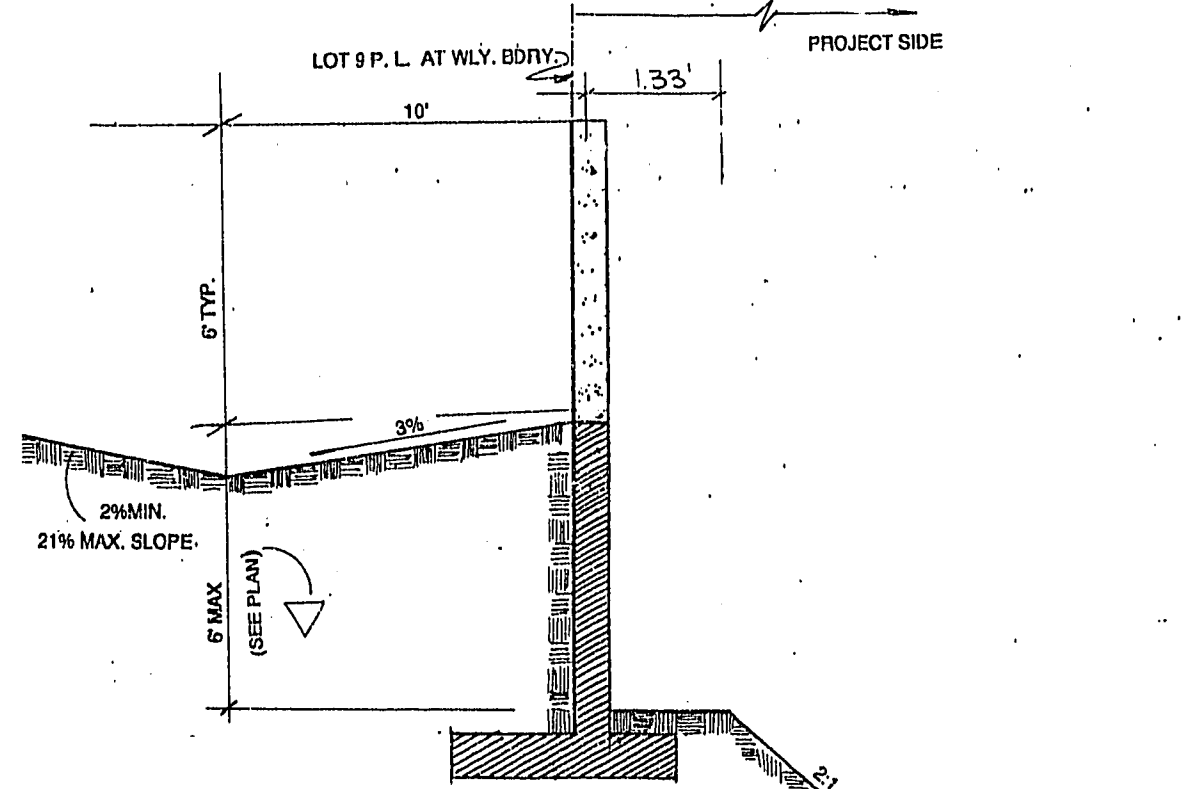


2
5 RETAINING WALL (@ ELY. BDRY.)
TYPICAL SECTION

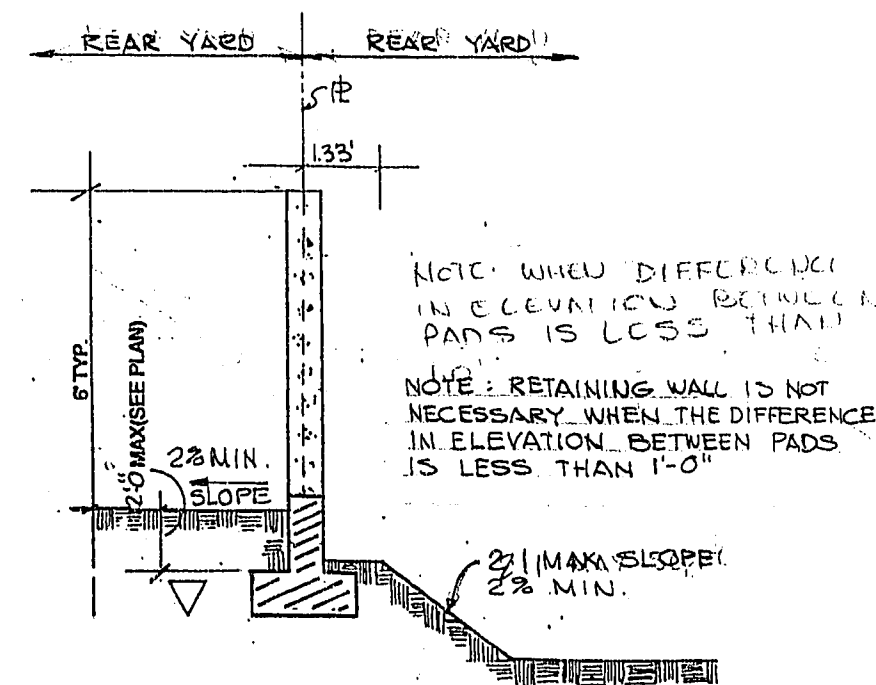


3
5 RETAINING WALL (INTERIOR P.L.)
TYPICAL SECTION

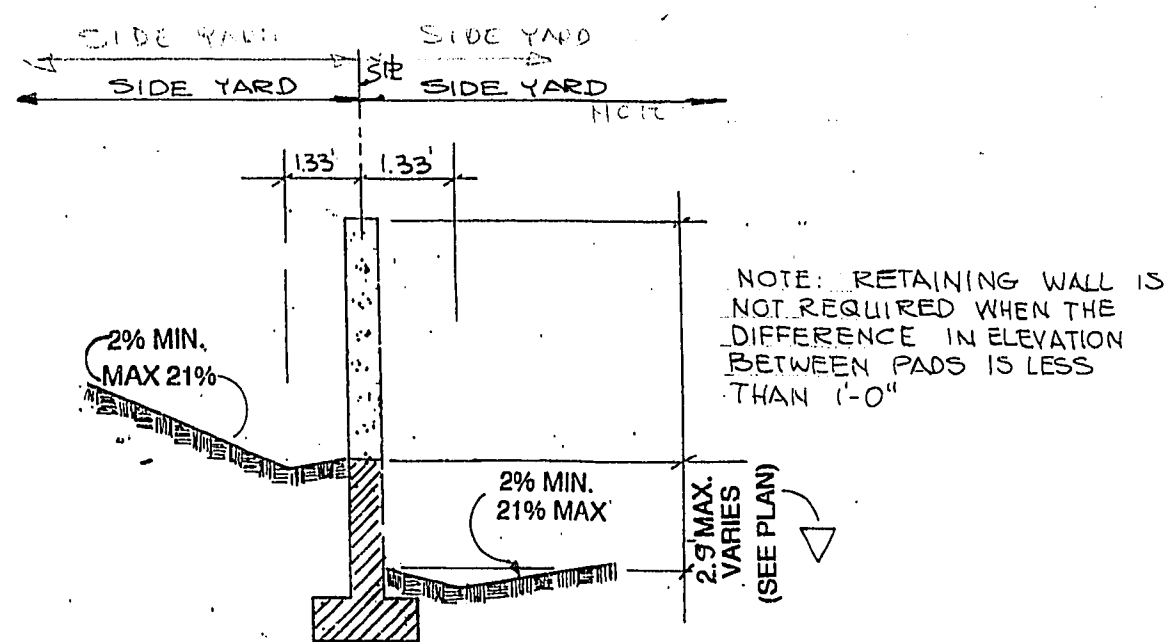


4
5 INTERIOR SIDE RETAINING WALL
TYPICAL SECTION

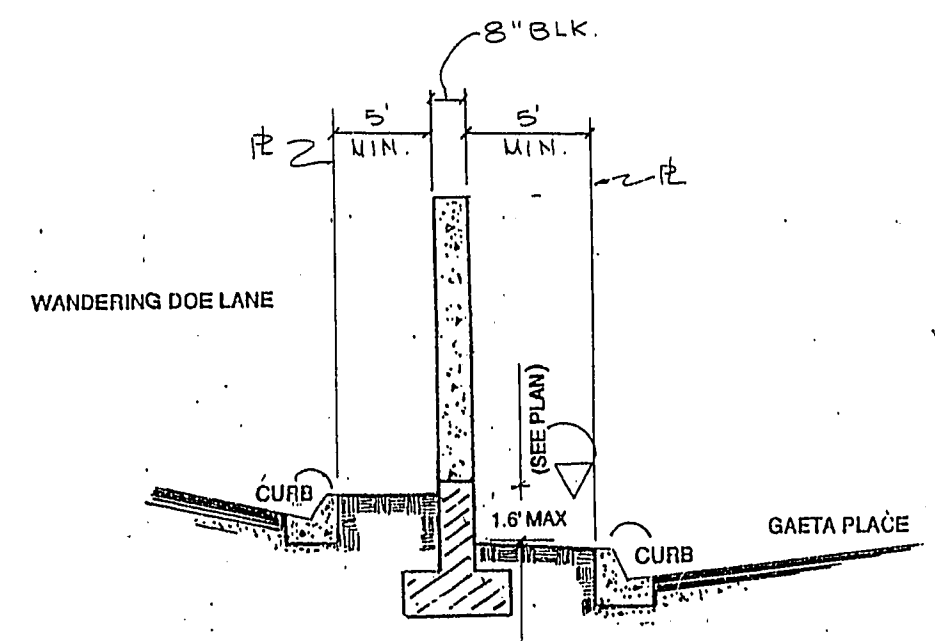


5
5 CROSS SECTION (WANDERING DOE LANE & GAETA PLACE)
TYPICAL SECTION

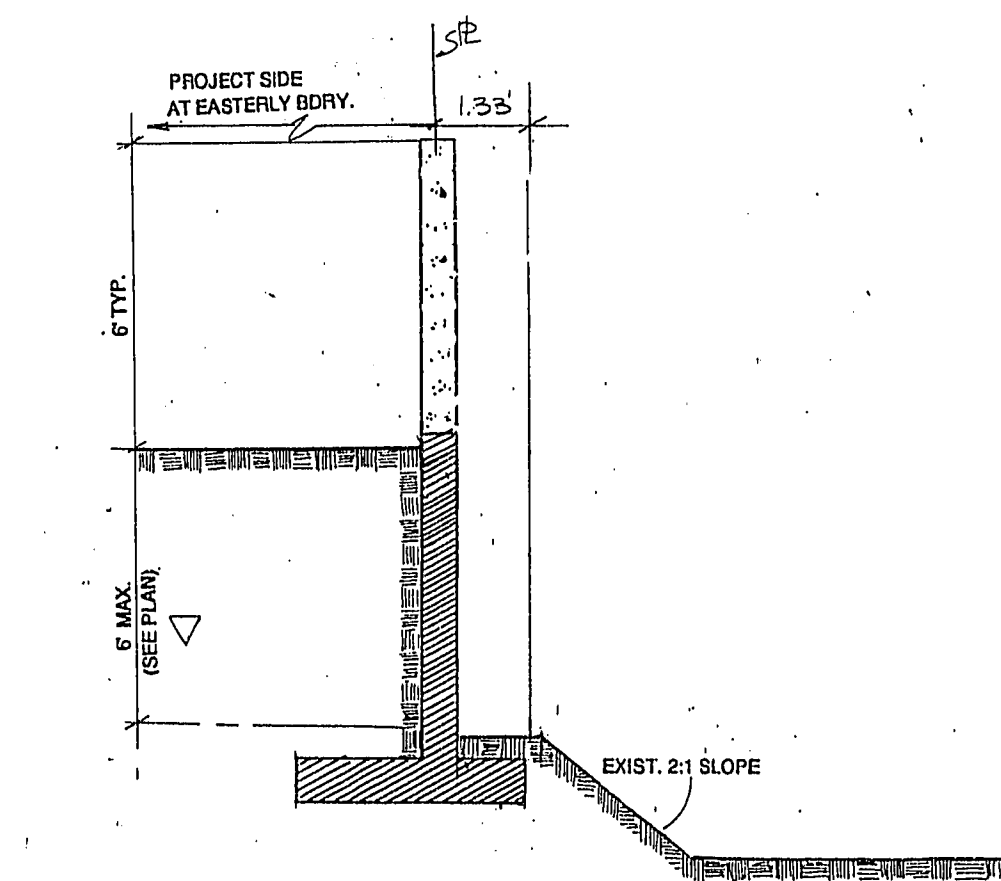


6
5 RETAINING WALL @ ELY. BDRY.
TYPICAL SECTION

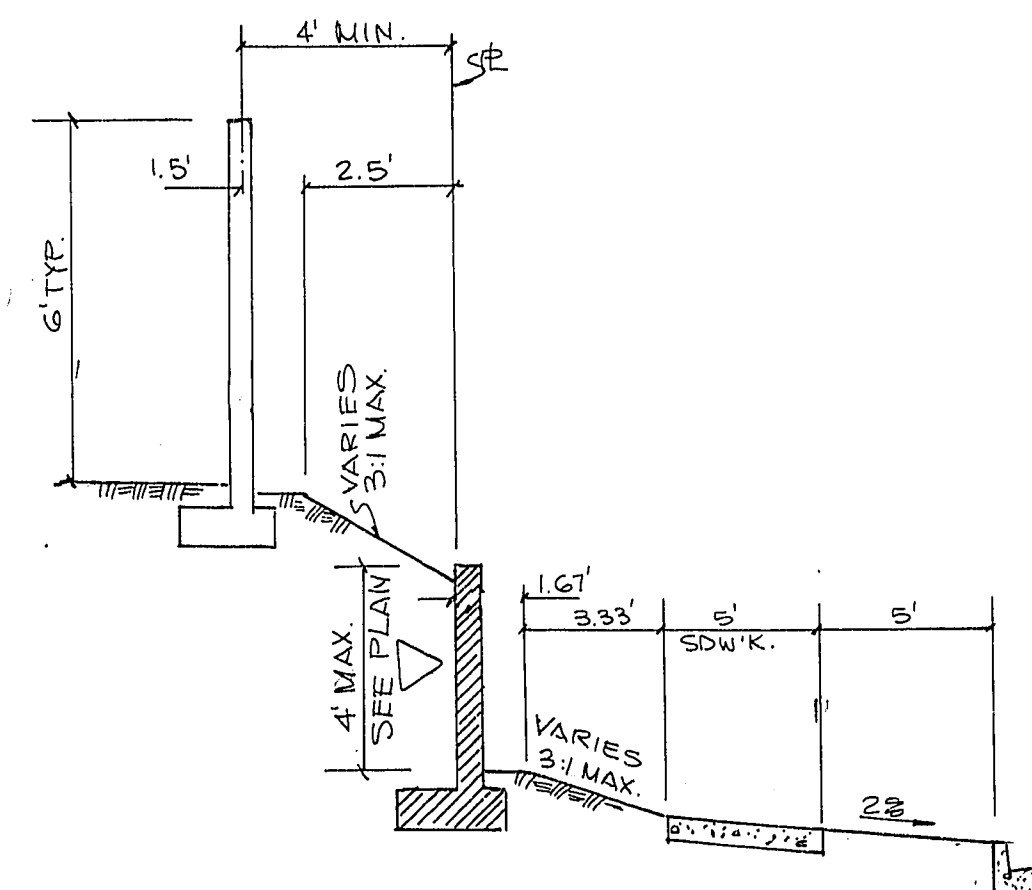


7
5 DOUBLE WALL SIDEYARD
RETAINMENT-TYPICAL AT ENTRY

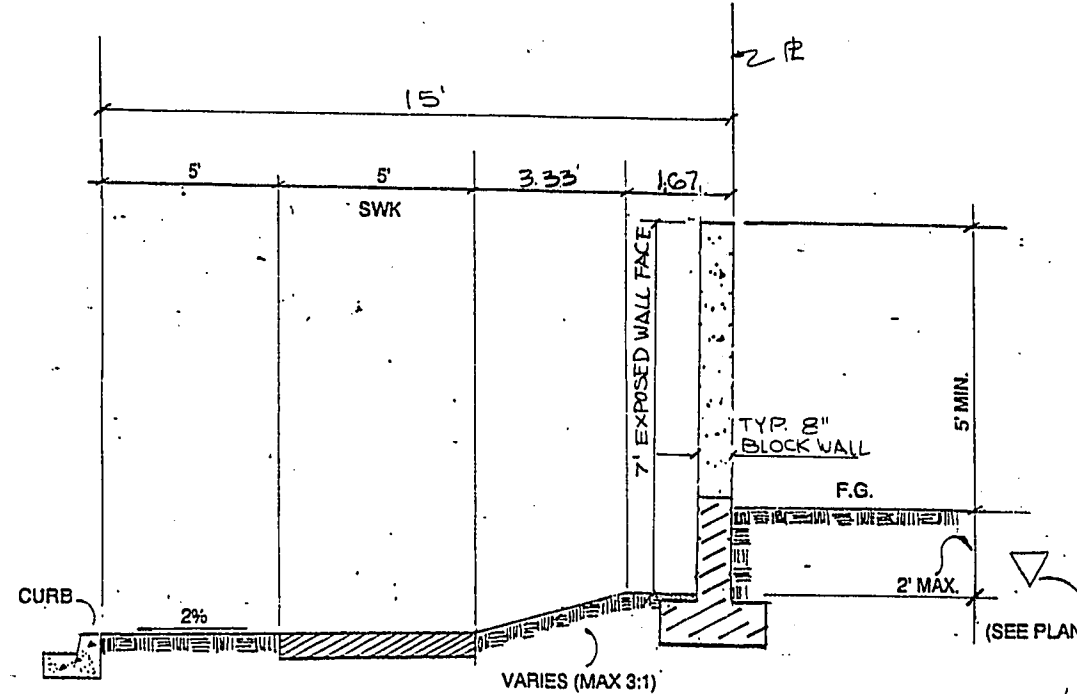


8
5 SINGLE WALL SIDEYARD
RETAINMENT-TYPICAL AT ENTRY

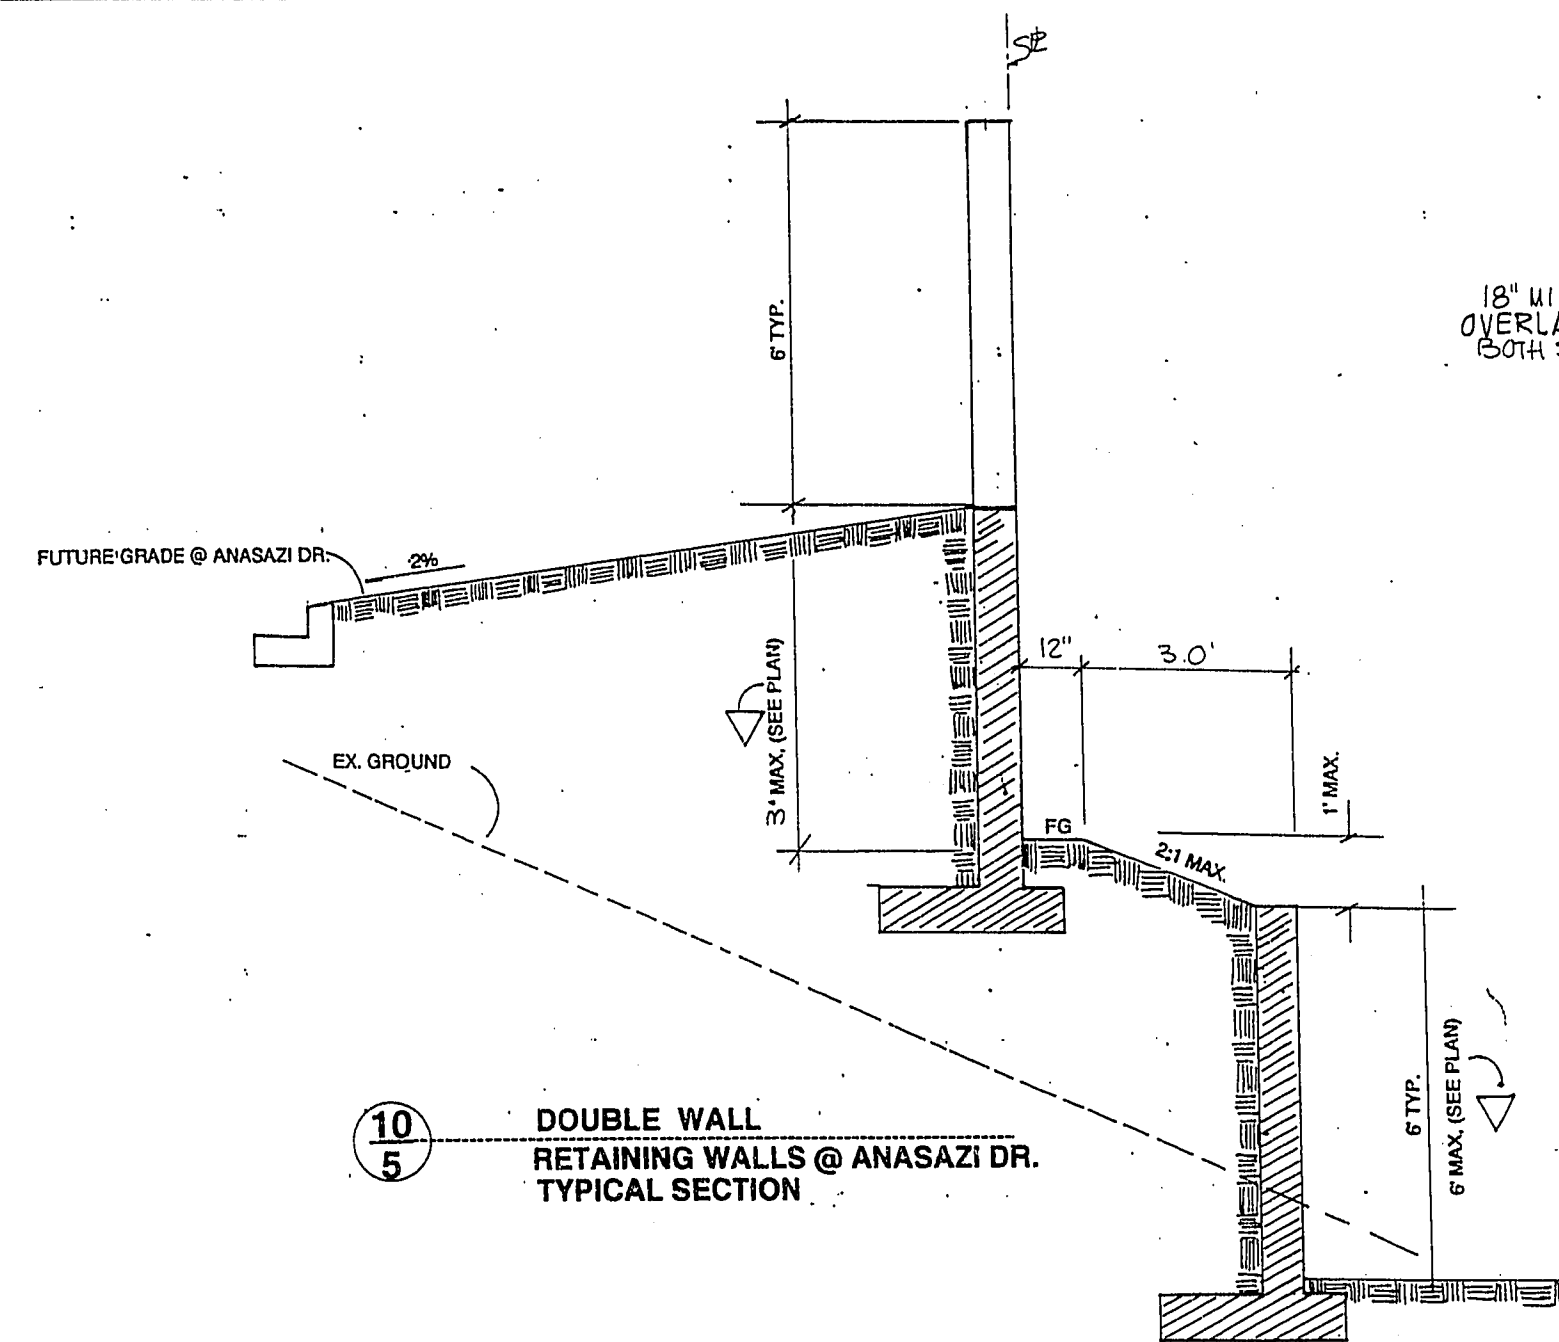



10
5 DOUBLE WALL
RETAINING WALLS @ ANASAZI DR.
TYPICAL SECTION

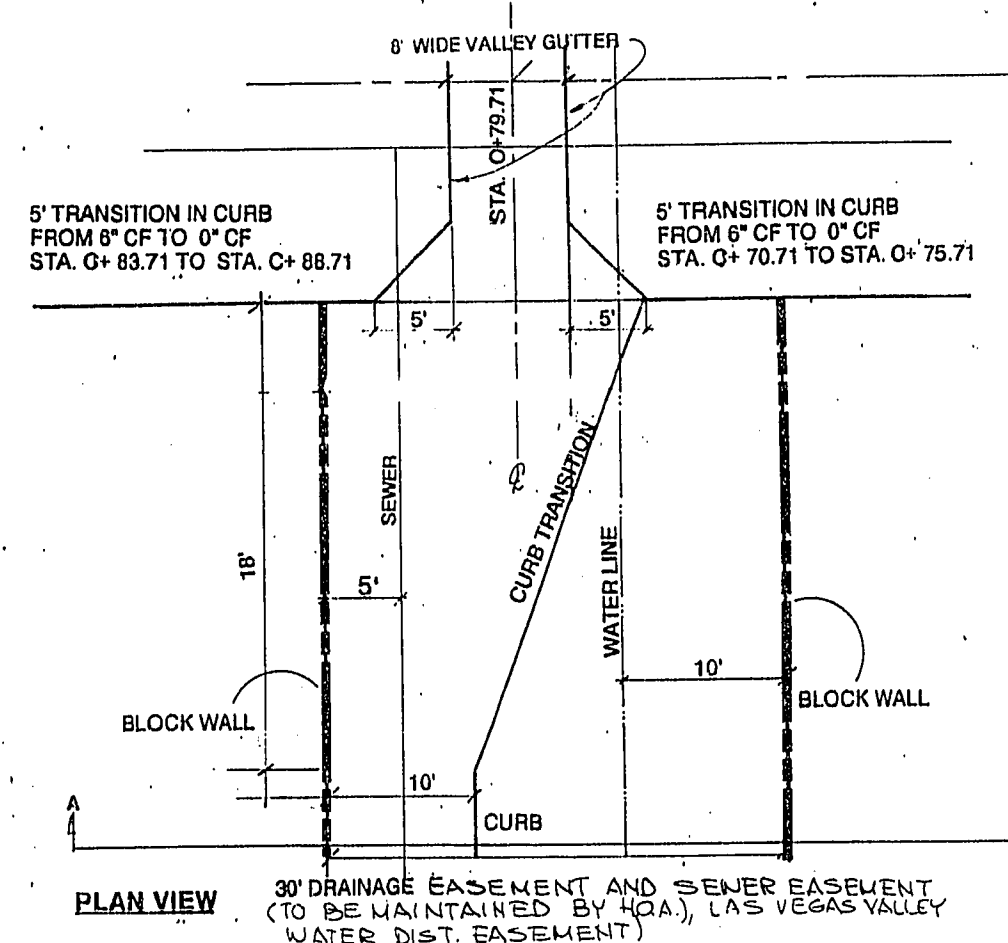


11
5 DRAINAGE EASEMENT
DETAILS

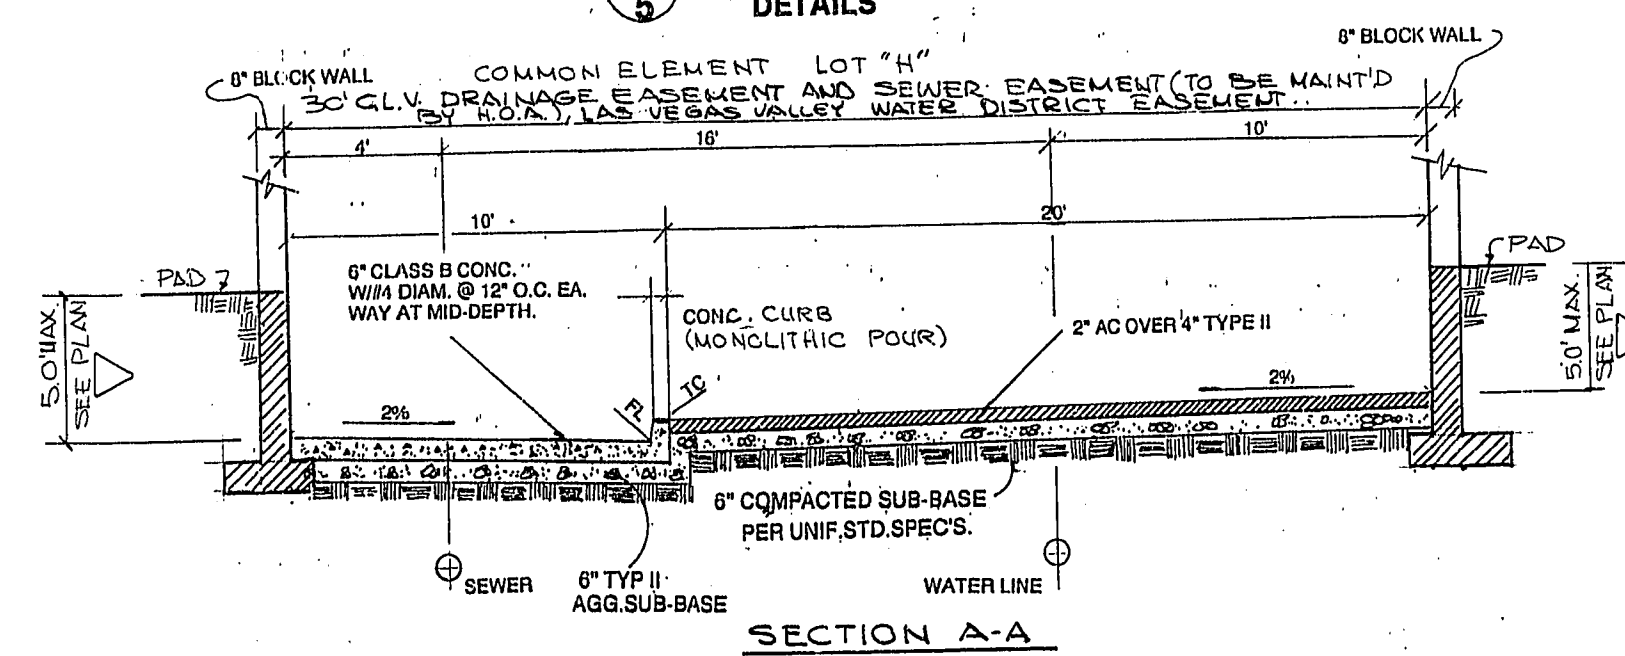



12
5 DRAINAGE EASEMENT
OUTLET DETAIL

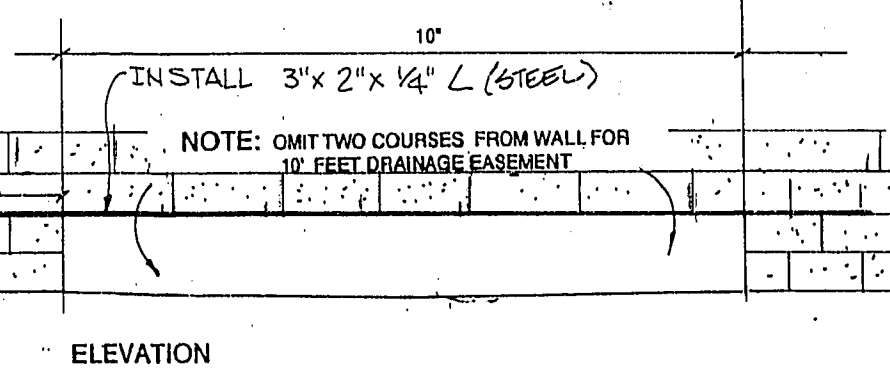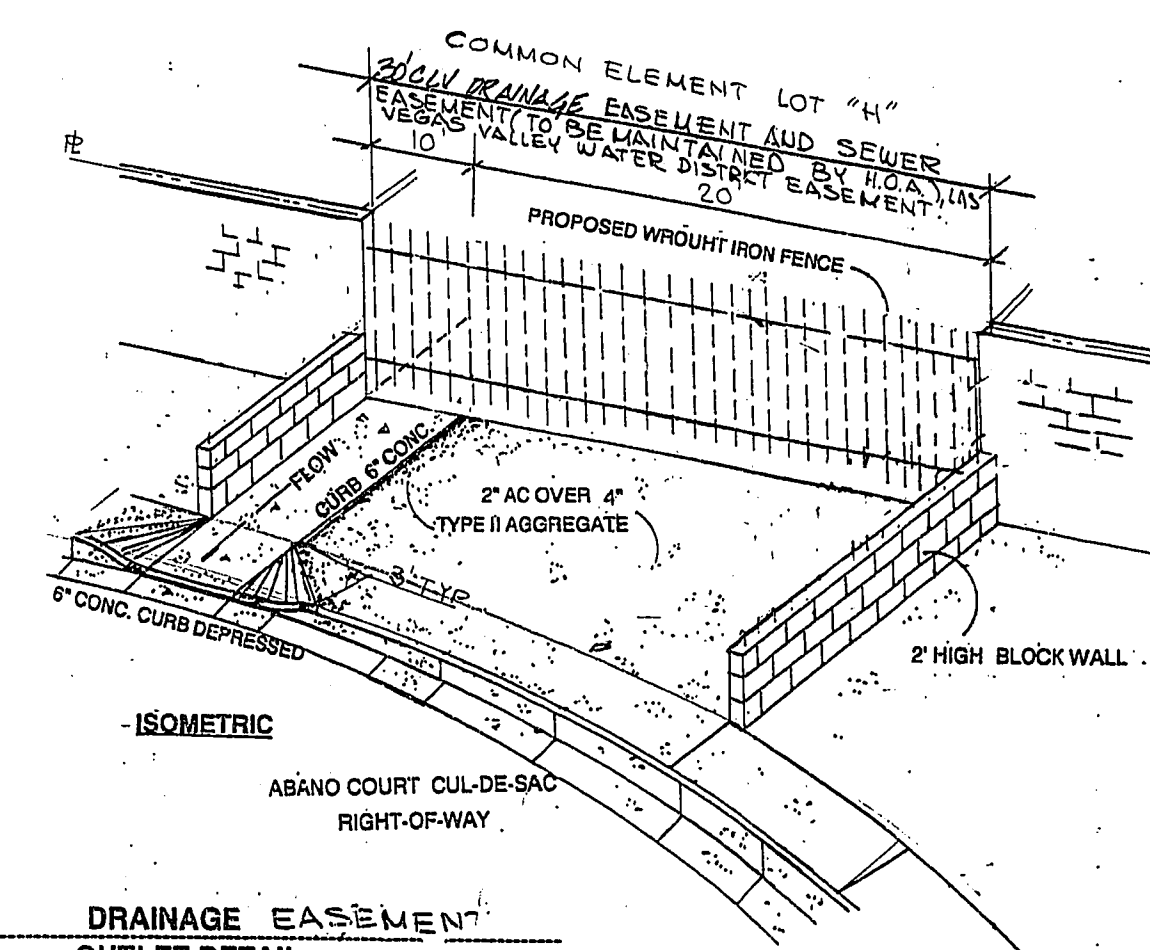

14
5 DRAINAGE EASEMENT (LOT 66)
DETAILS

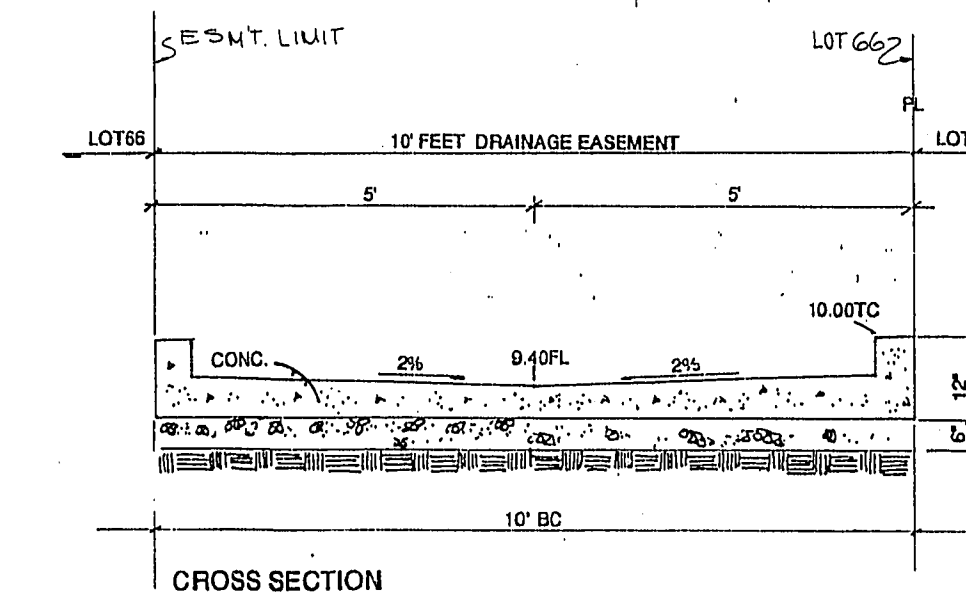

15
5 DRAINAGE EASEMENT (LOT 66)
DETAILS

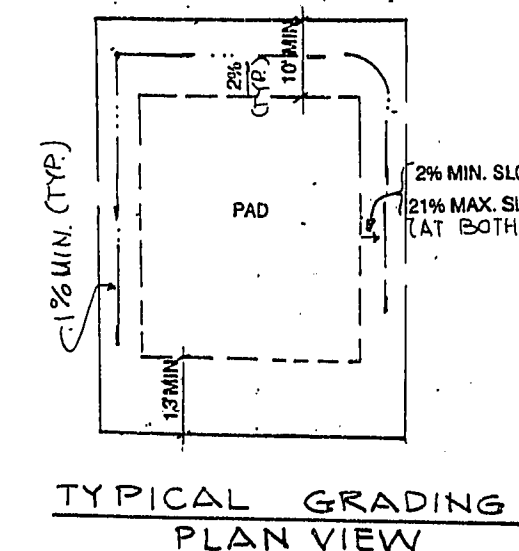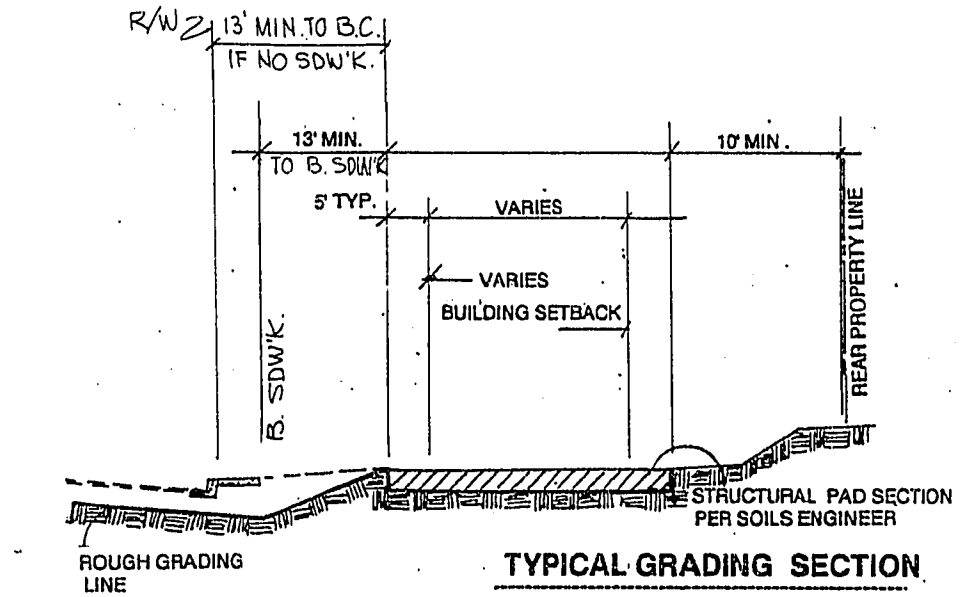

17
5 TYPICAL GRADING
PLAN VIEW

PLASTER DEVELOPMENT
CITY OF LAS VEGAS


CONSULTING ENGINEERS • LAND SURVEYORS
2727 SOUTH RAINBOW BOULEVARD
LAS VEGAS, NEVADA 89102-5148
PHONE (702) 873-7550 FAX (702) 362-2597

INDIAN HILLS
UNIT 1

GRADING DETAILS

TITLE

PROJECT

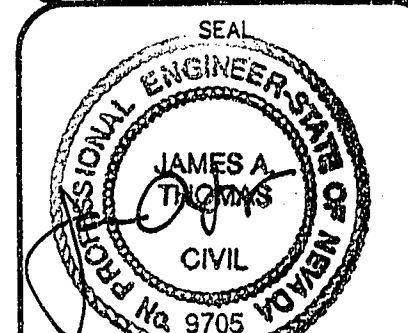

7/12/95

WO NO. 4820

BY HA/DS

DATE JUL.95

SCALE NONE

SHEET

5 OF 16 SHEETS

11-23-35

107Y-4410-1