

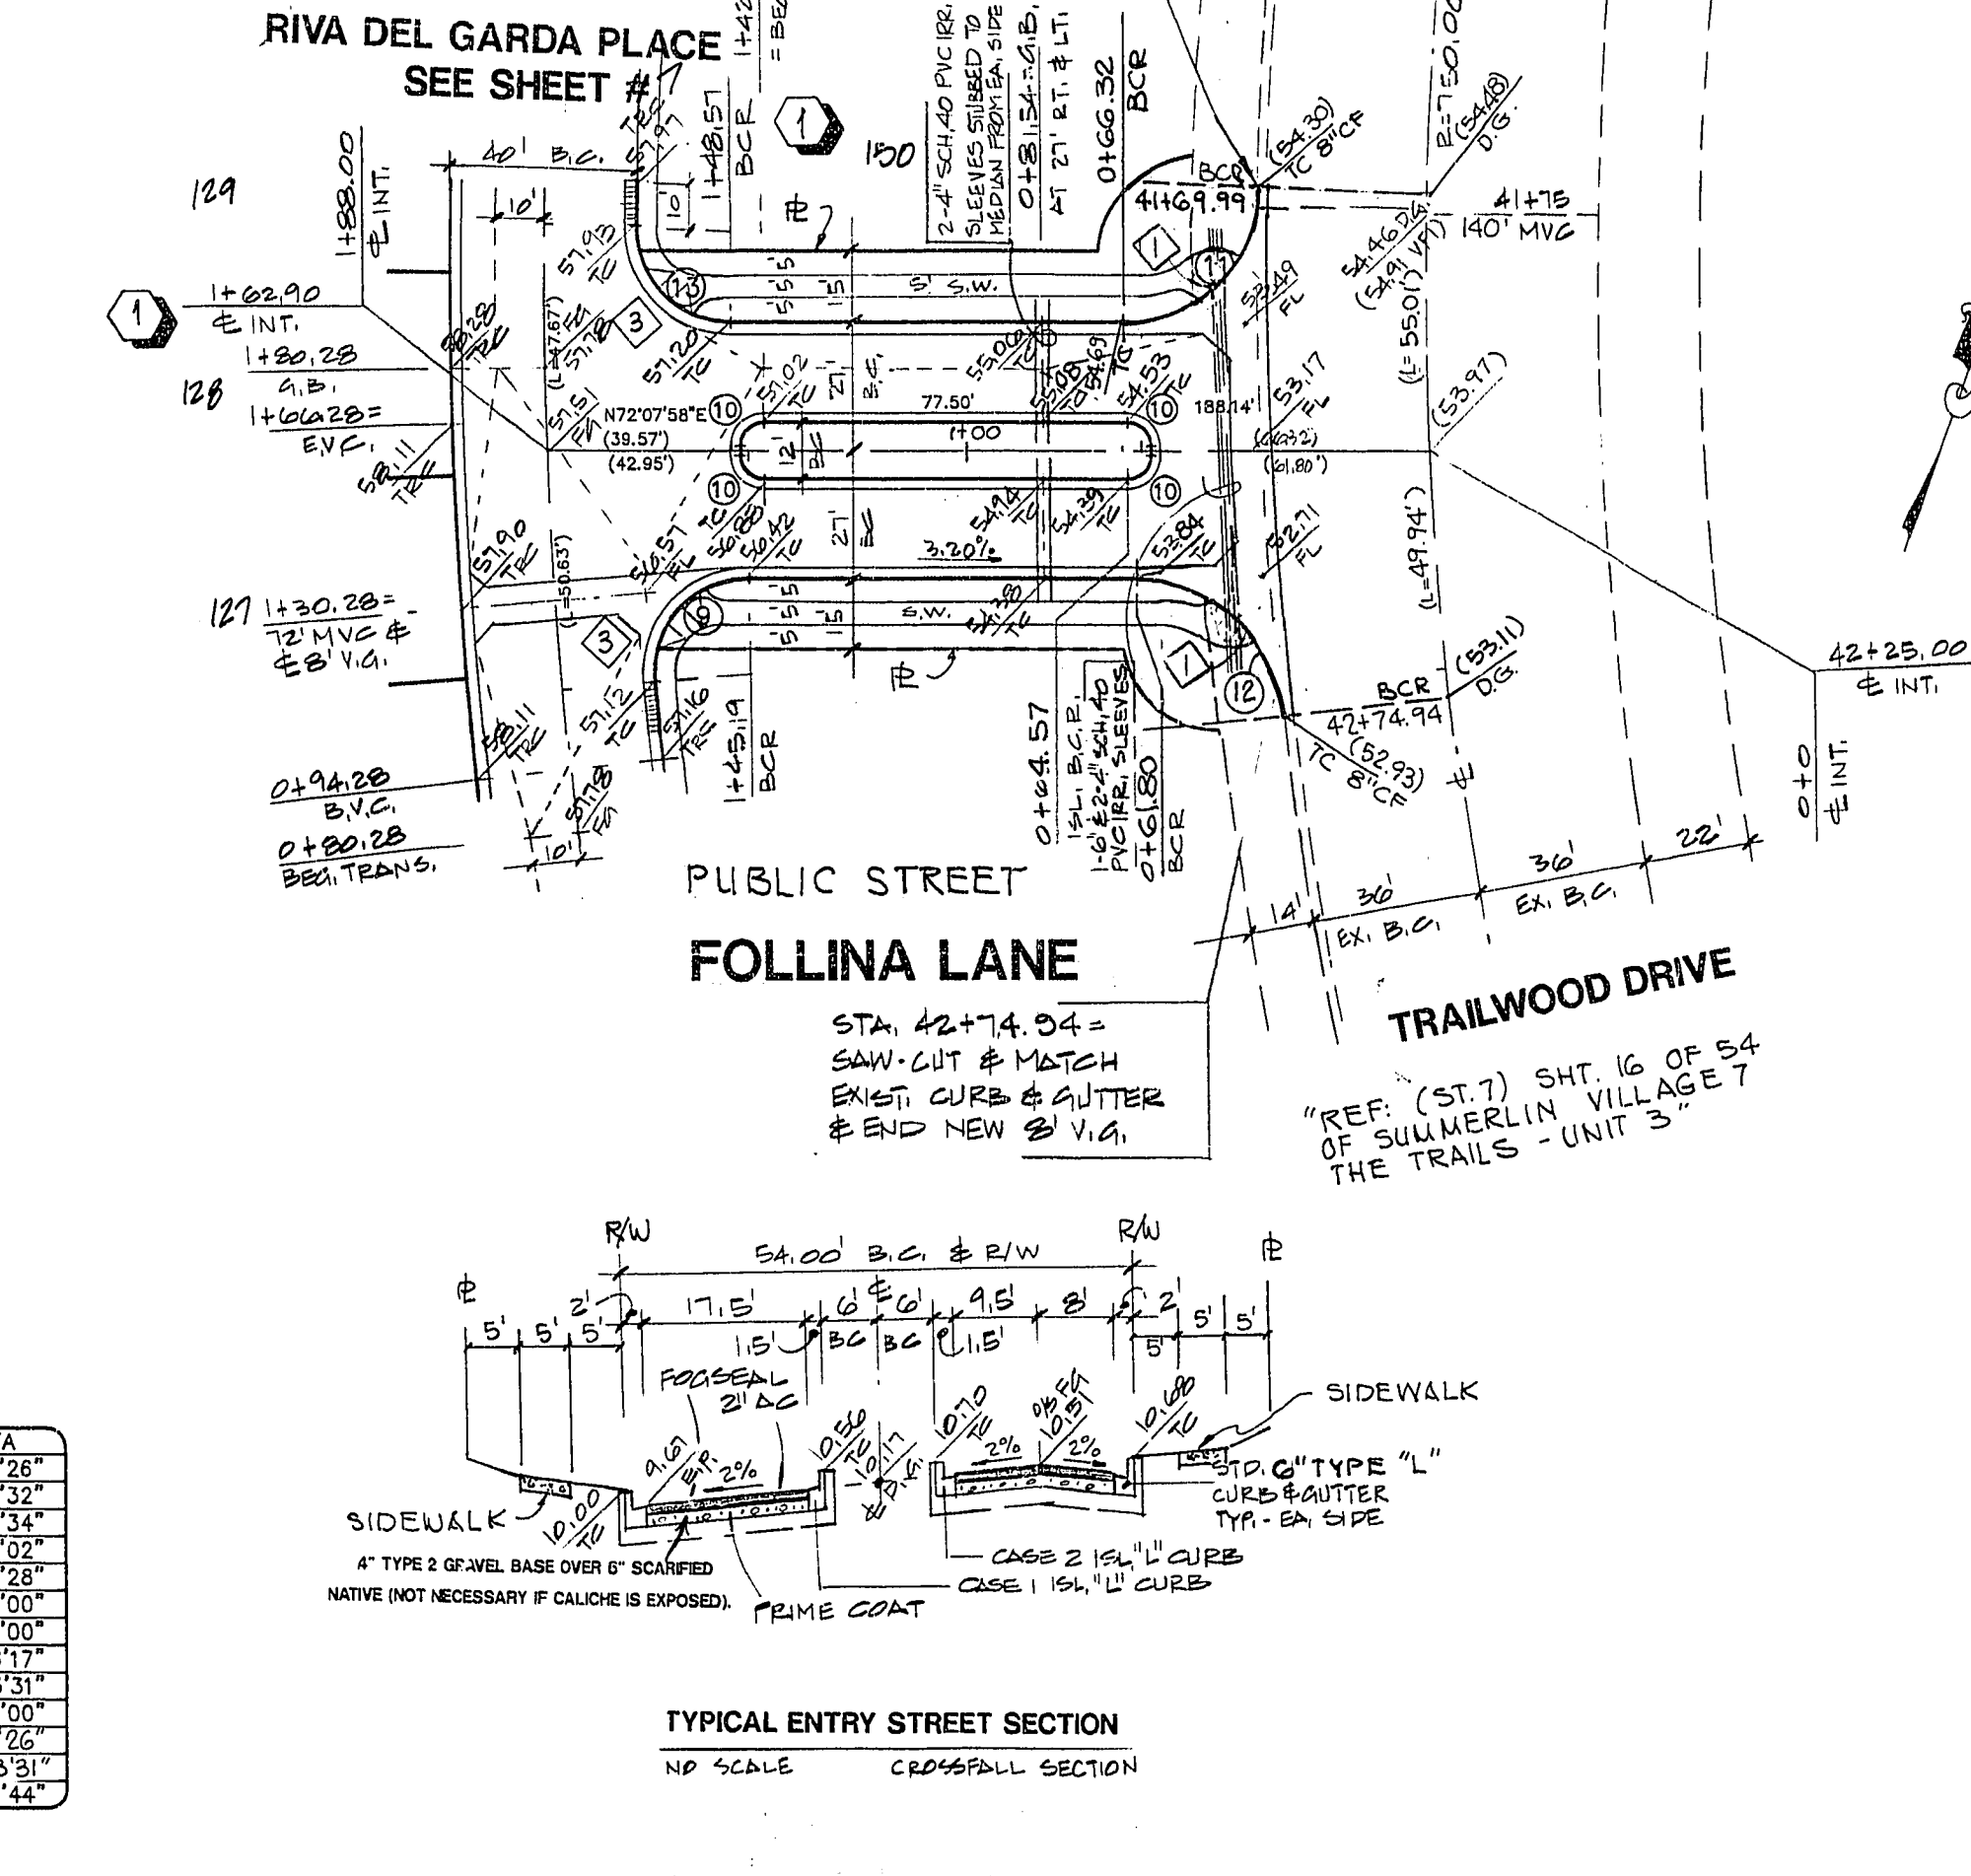
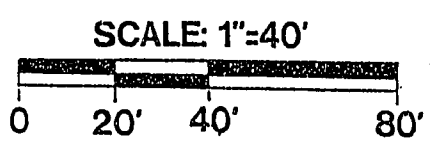
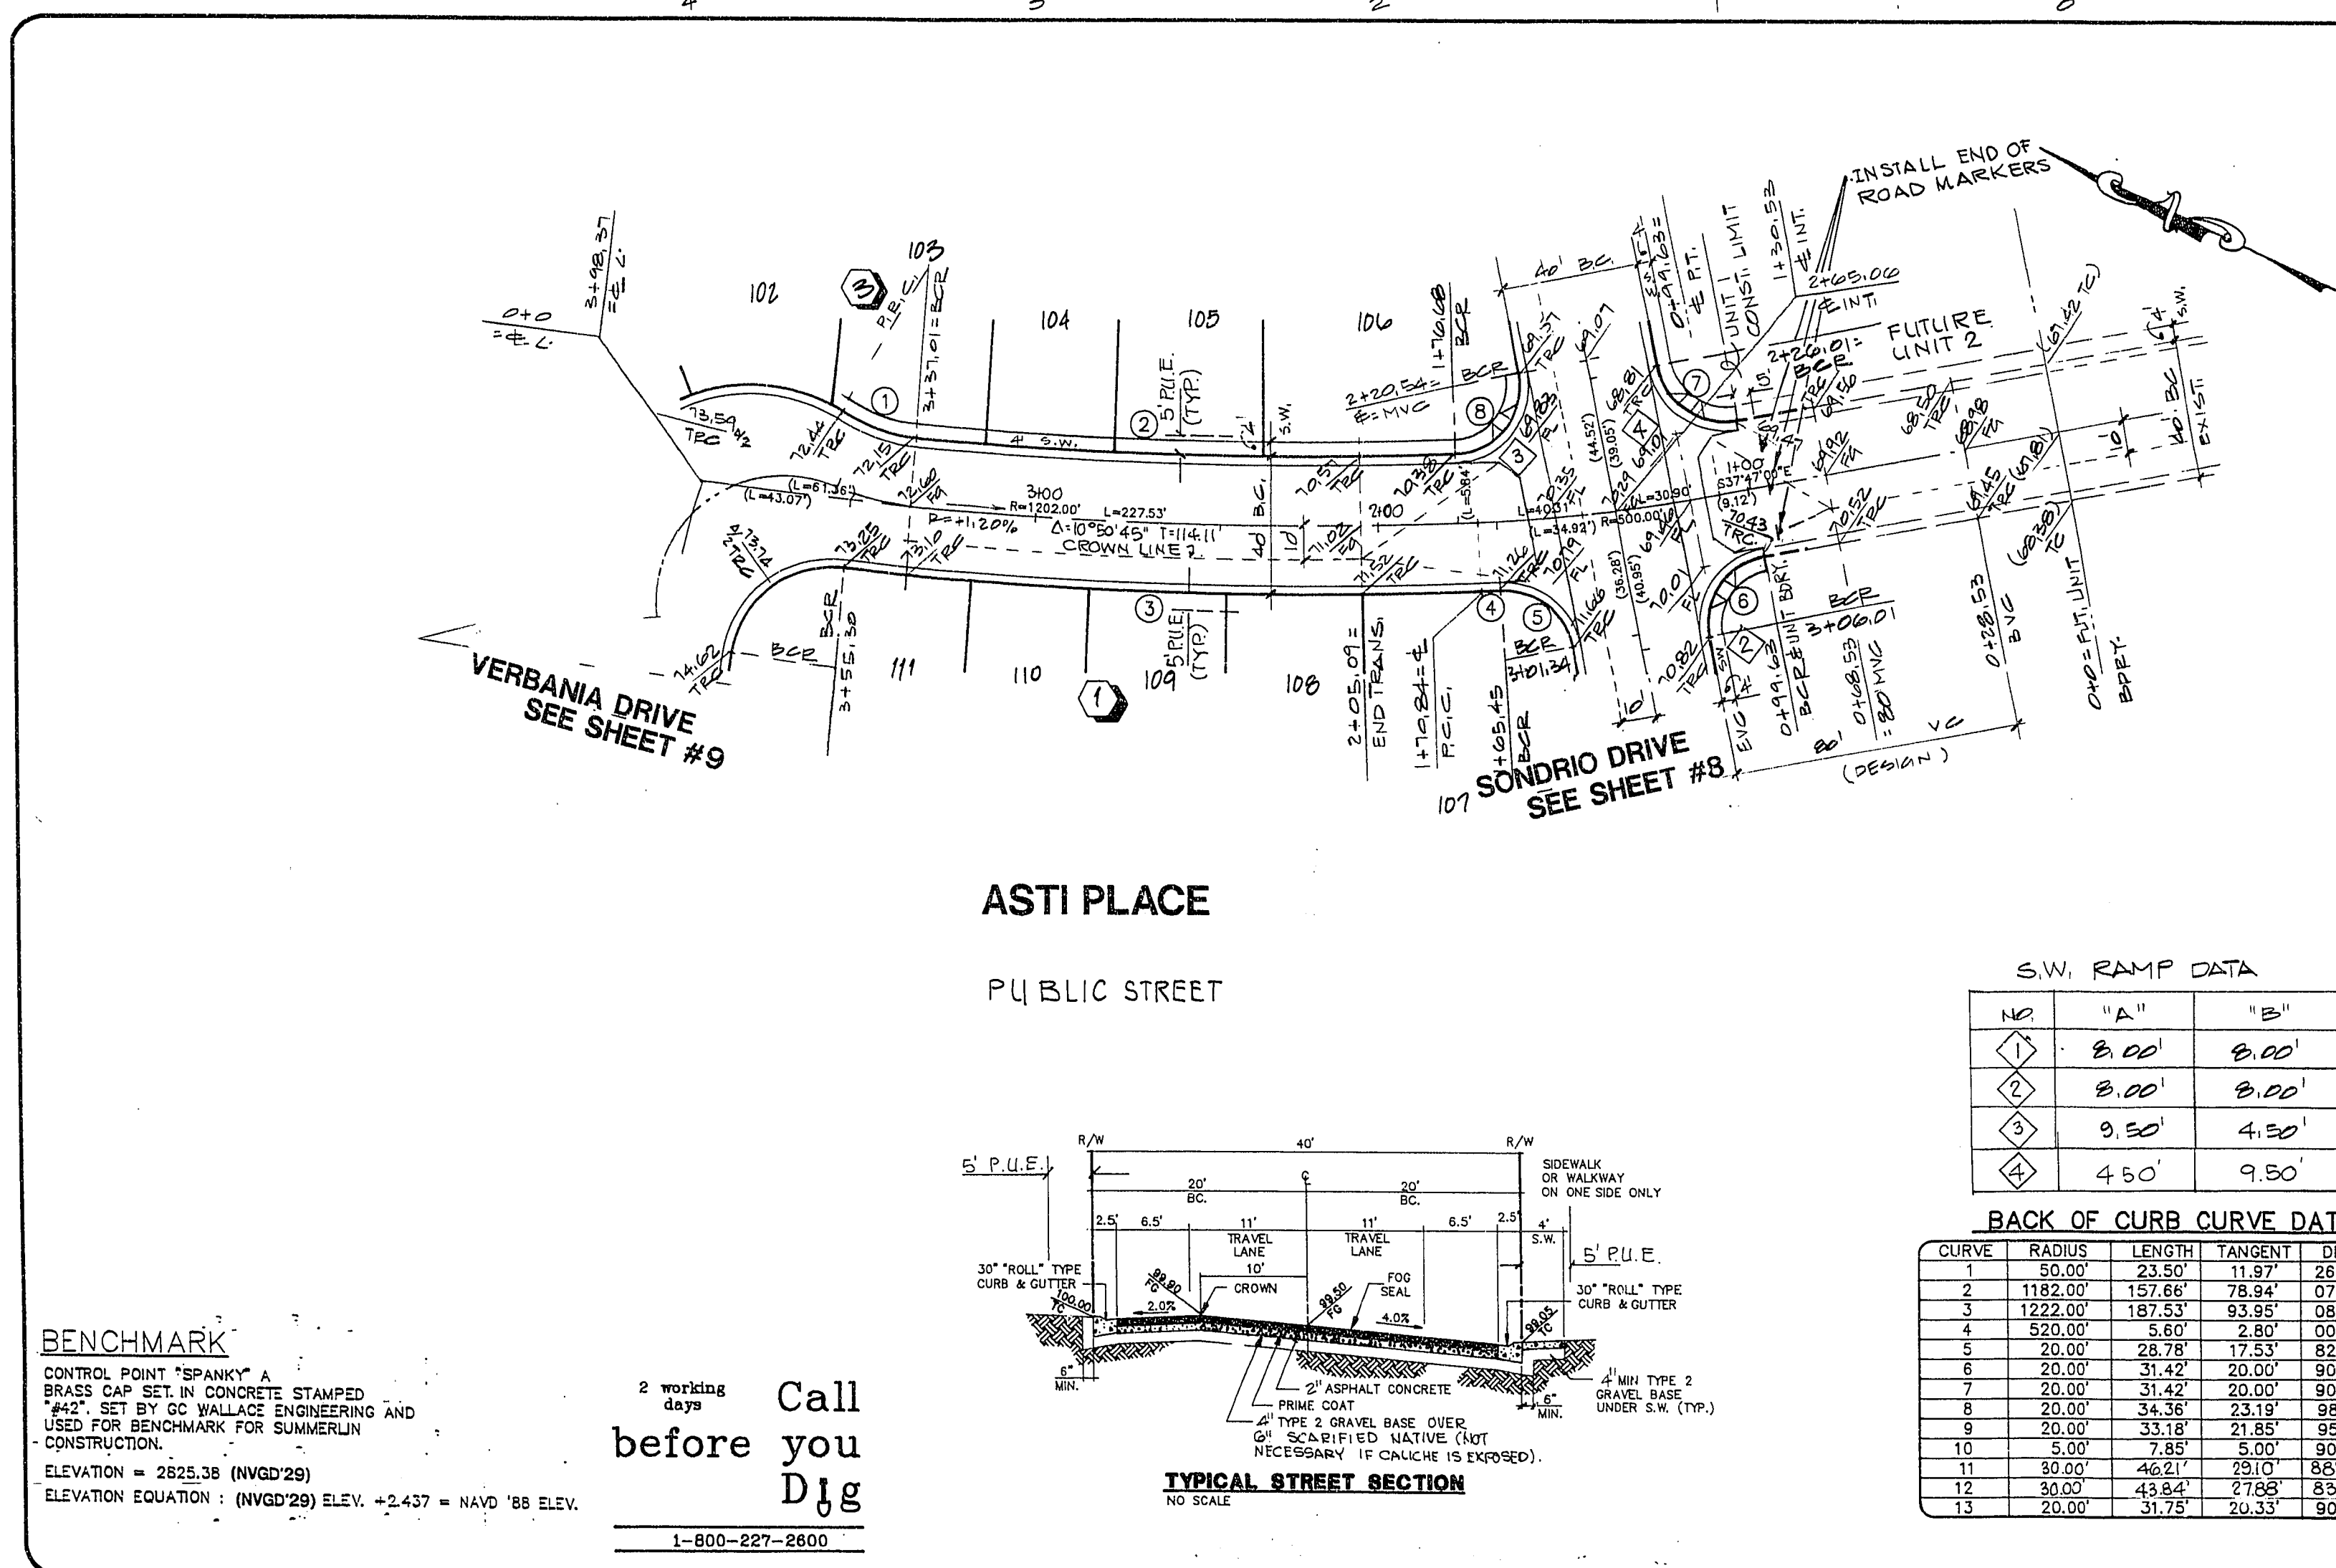


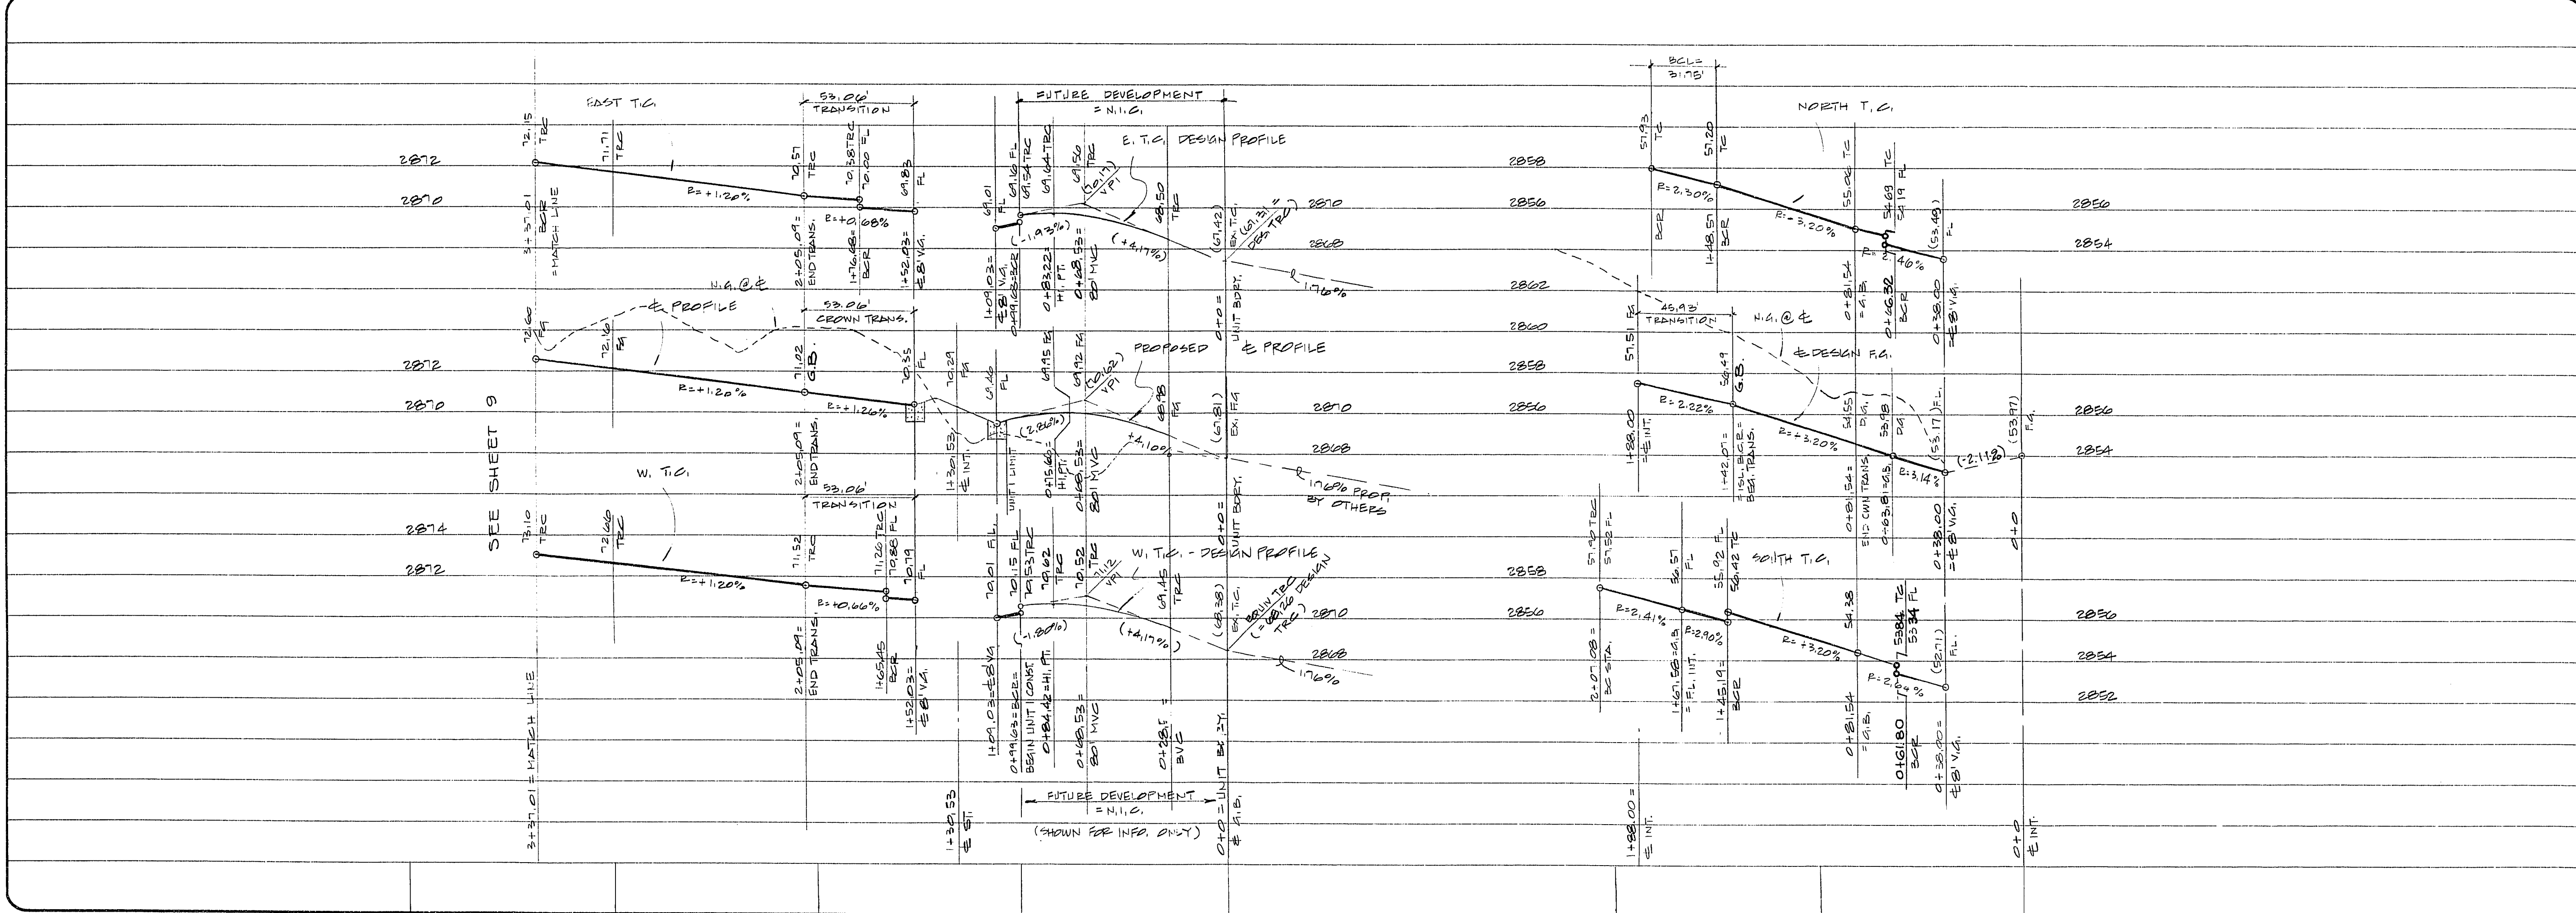

- LIST OF STANDARD DRAWINGS:
- "L" TYPE CURB AND GUTTER — S-47
 - 30" ROLL TYPE CURB AND GUTTER — S-48
 - CONCRETE SIDEWALK — S-72
 - CROSS-GUTTER — S-64
 - "L" TYPE ISLAND CURB — S-50
 - SIDEWALK RAMP — S-77

BENCHMARK
CONTROL POINT "SPANKY" A
BRASS CAP SET IN CONCRETE STAMPED
"#2" SET BY G. WALLACE ENGINEERING AND
USED FOR BENCHMARK FOR SUMMERLIN
CONSTRUCTION.
ELEVATION = 2825.38 (NVD29)
ELEVATION EQUATION: (NVD29) ELEV. +2.437 = NAVD '88 ELEV.

2 working days
Call before you Dig
1-800-227-2800

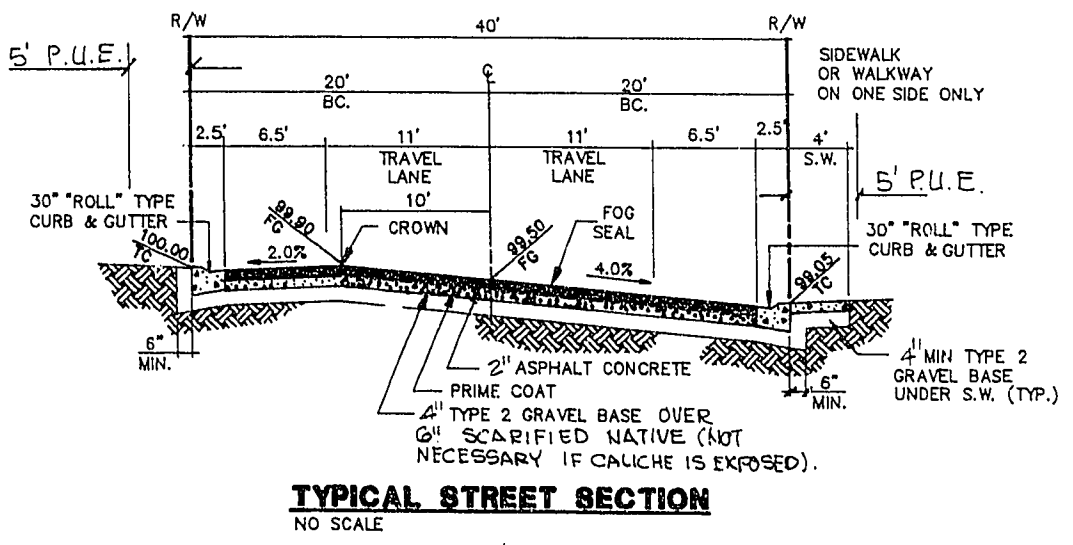

S.W. RAMP DATA

NO.	"A"	"B"
1	8.00'	8.00'
2	8.00'	8.00'
3	9.50'	4.50'
4	4.50'	9.50'

BACK OF CURB CURVE DATA

CURVE	RADIUS	LENGTH	TANGENT	DELTA
1	50.00'	23.50'	11.87'	28°55'26"
2	1182.00'	157.66'	78.94'	07°38'32"
3	1222.00'	187.53'	93.95'	08°47'34"
4	520.00'	5.60'	2.80'	00°37'02"
5	20.00'	28.78'	17.53'	82°27'28"
6	20.00'	31.42'	20.00'	90°00'00"
7	20.00'	31.42'	20.00'	90°00'00"
8	20.00'	34.36'	23.19'	98°28'17"
9	20.00'	33.18'	21.85'	95°03'31"
10	5.00'	7.85'	5.00'	90°00'00"
11	30.00'	46.21'	29.01'	85°15'22"
12	30.00'	43.84'	27.68'	83°45'31"
13	20.00'	31.75'	20.33'	90°56'44"

PLASTER DEVELOPMENT
CITY OF LAS VEGAS

CONSULTING ENGINEERS • PLANNERS • LAND SURVEYORS
2727 SOUTH RAINBOW BOULEVARD
LAS VEGAS, NEVADA 89102-5148 PHONE (702) 873-7550 FAX (702) 362-2597

vtm nevada

REV	DATE	BY	REASON

STREET PLAN - PROFILE
ASTI PLACE FOLLINA LANE

INDIAN HILLS
UNIT 1

PROJECT

DATE APR., '95

NO. 4820

BY JEM

SCALE 1" = 40'

1" = 4'

SHEET 6 OF 16 SHEETS

11-23-36 107Y-4410-1