
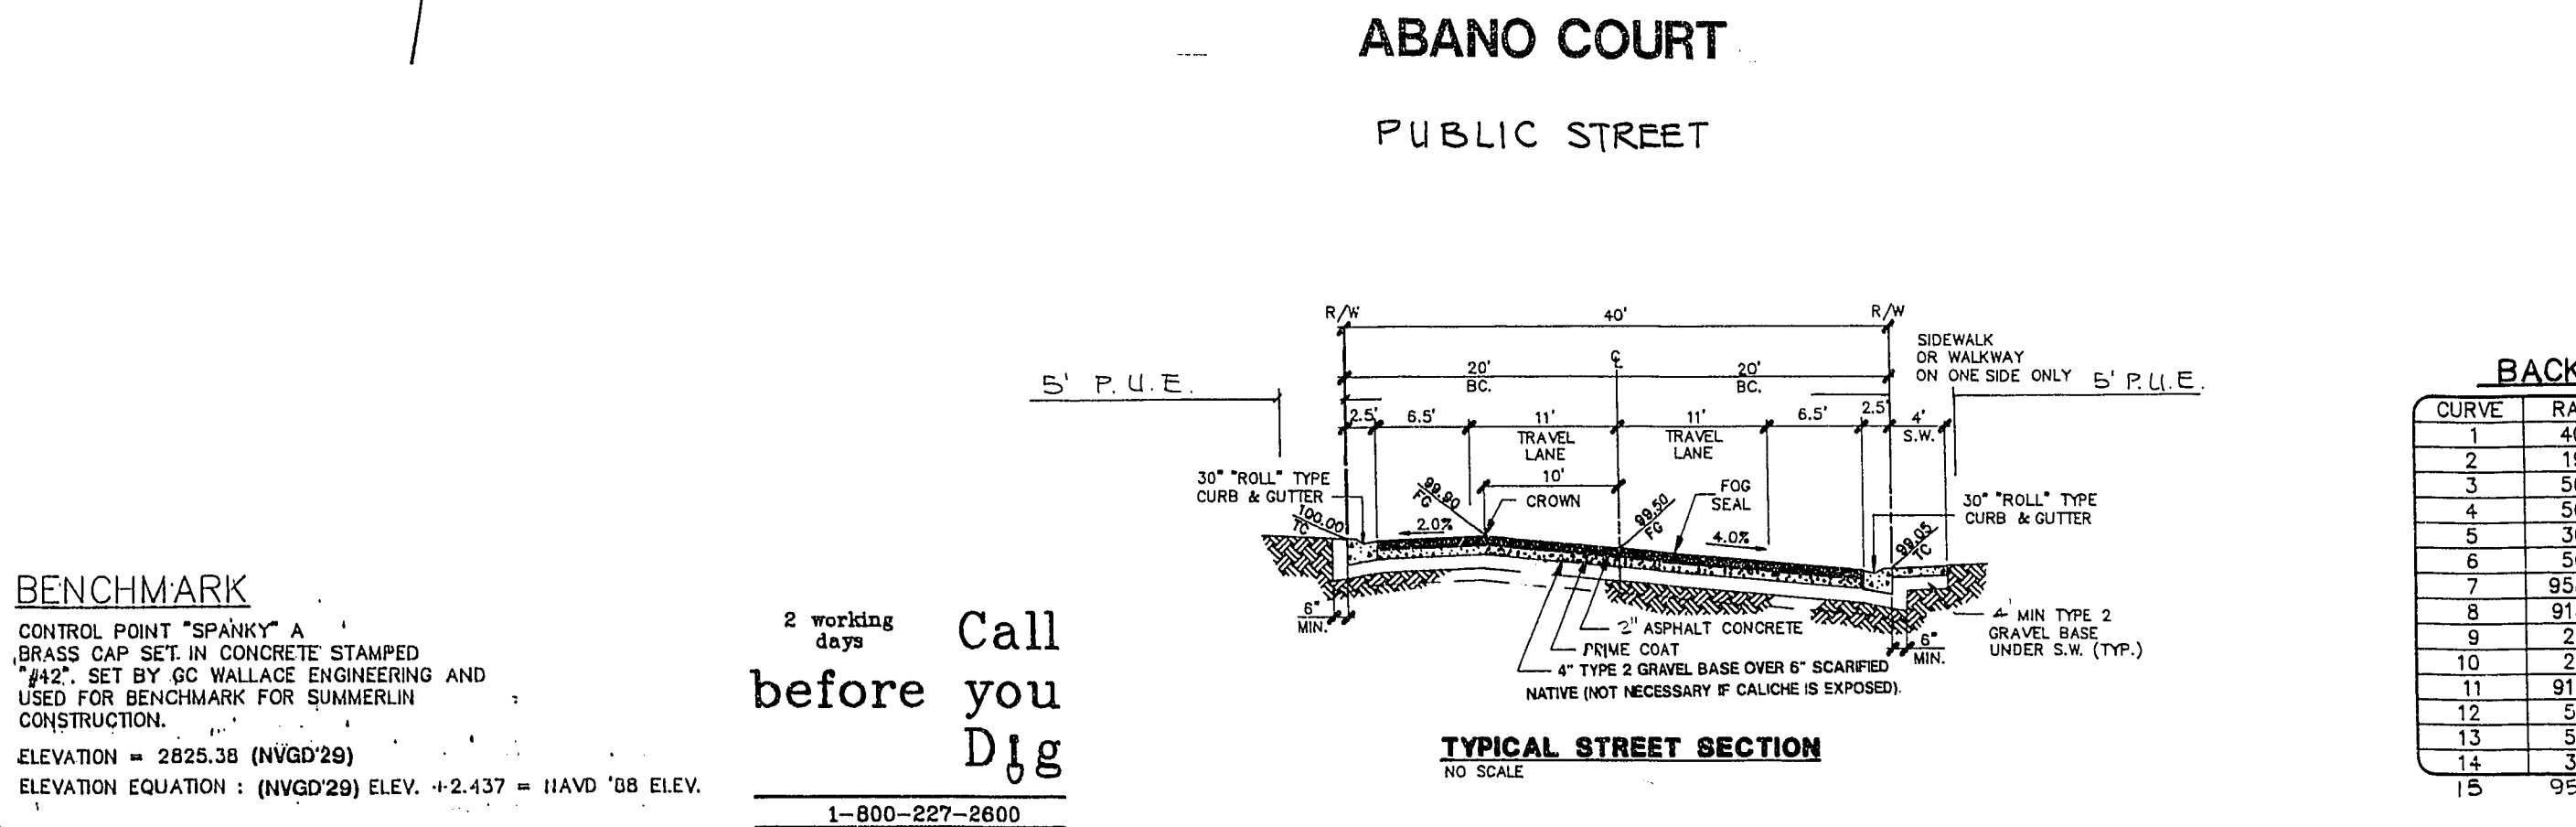
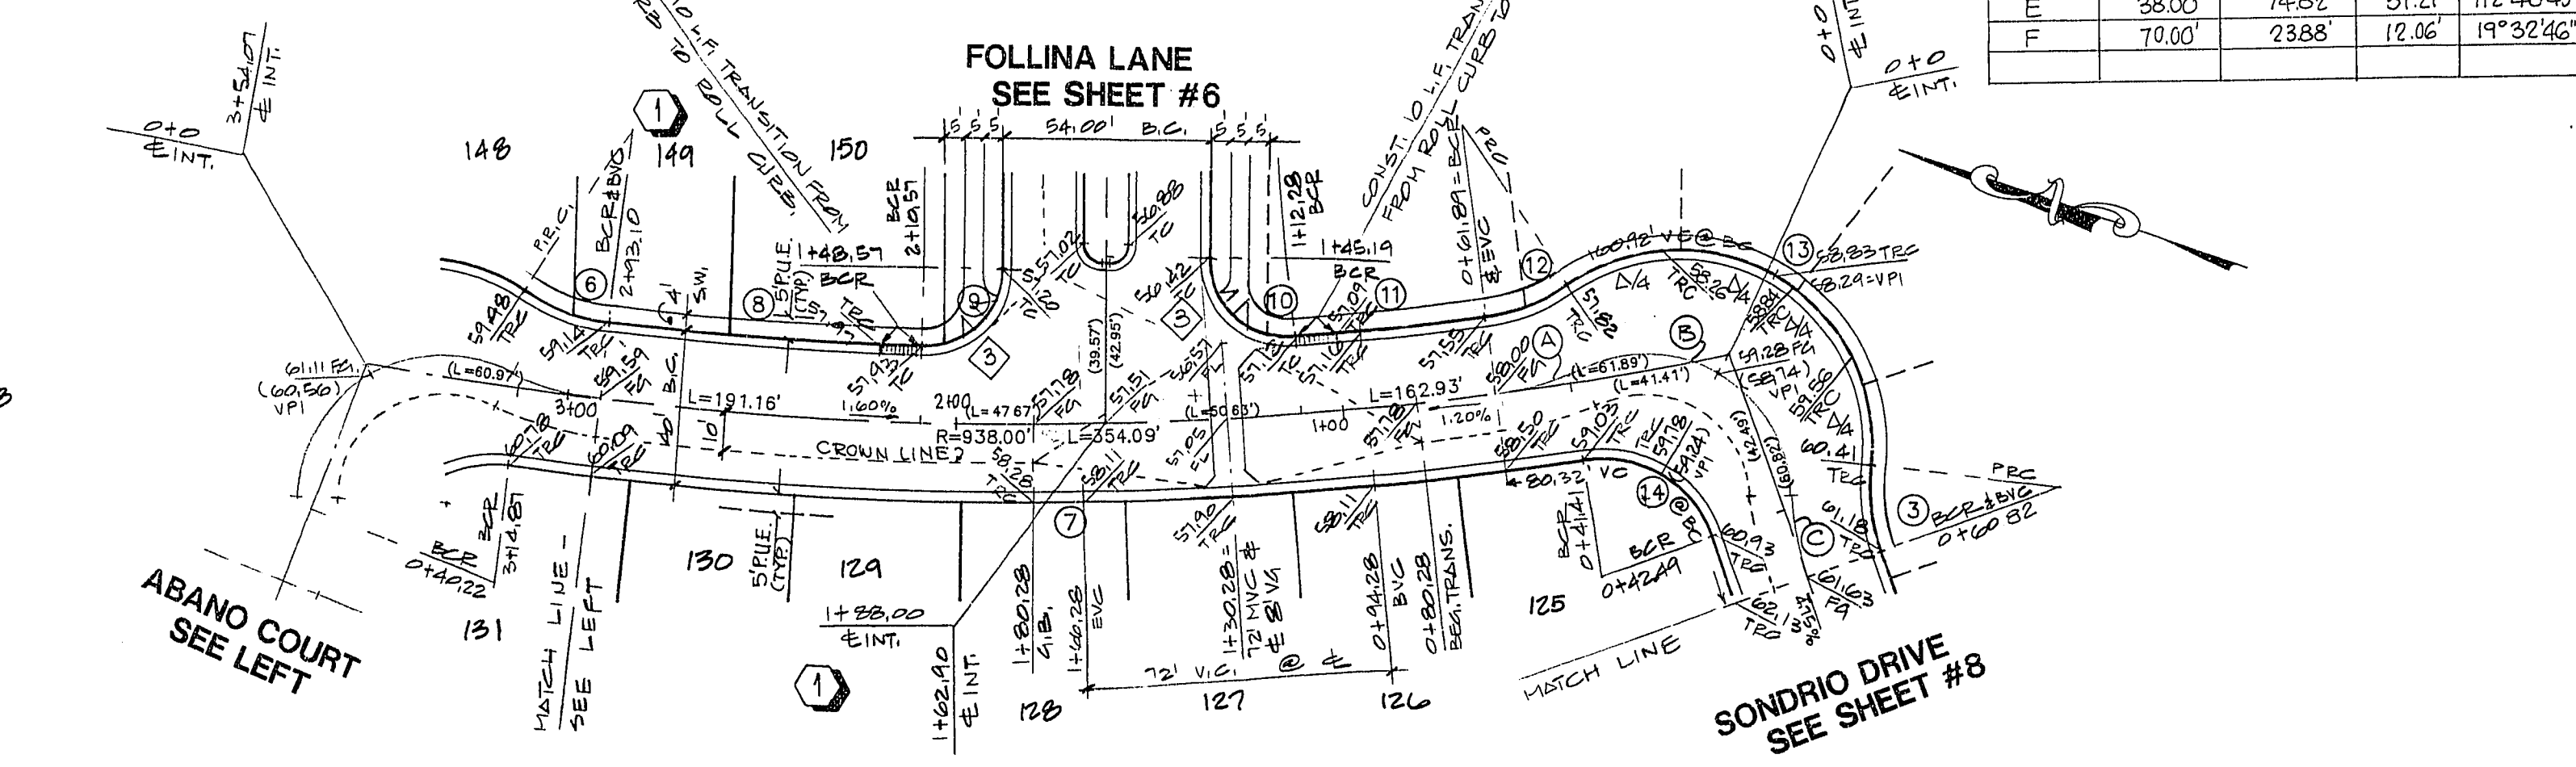
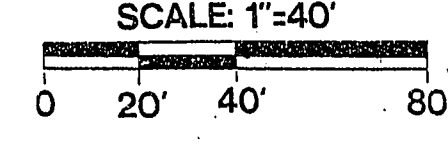
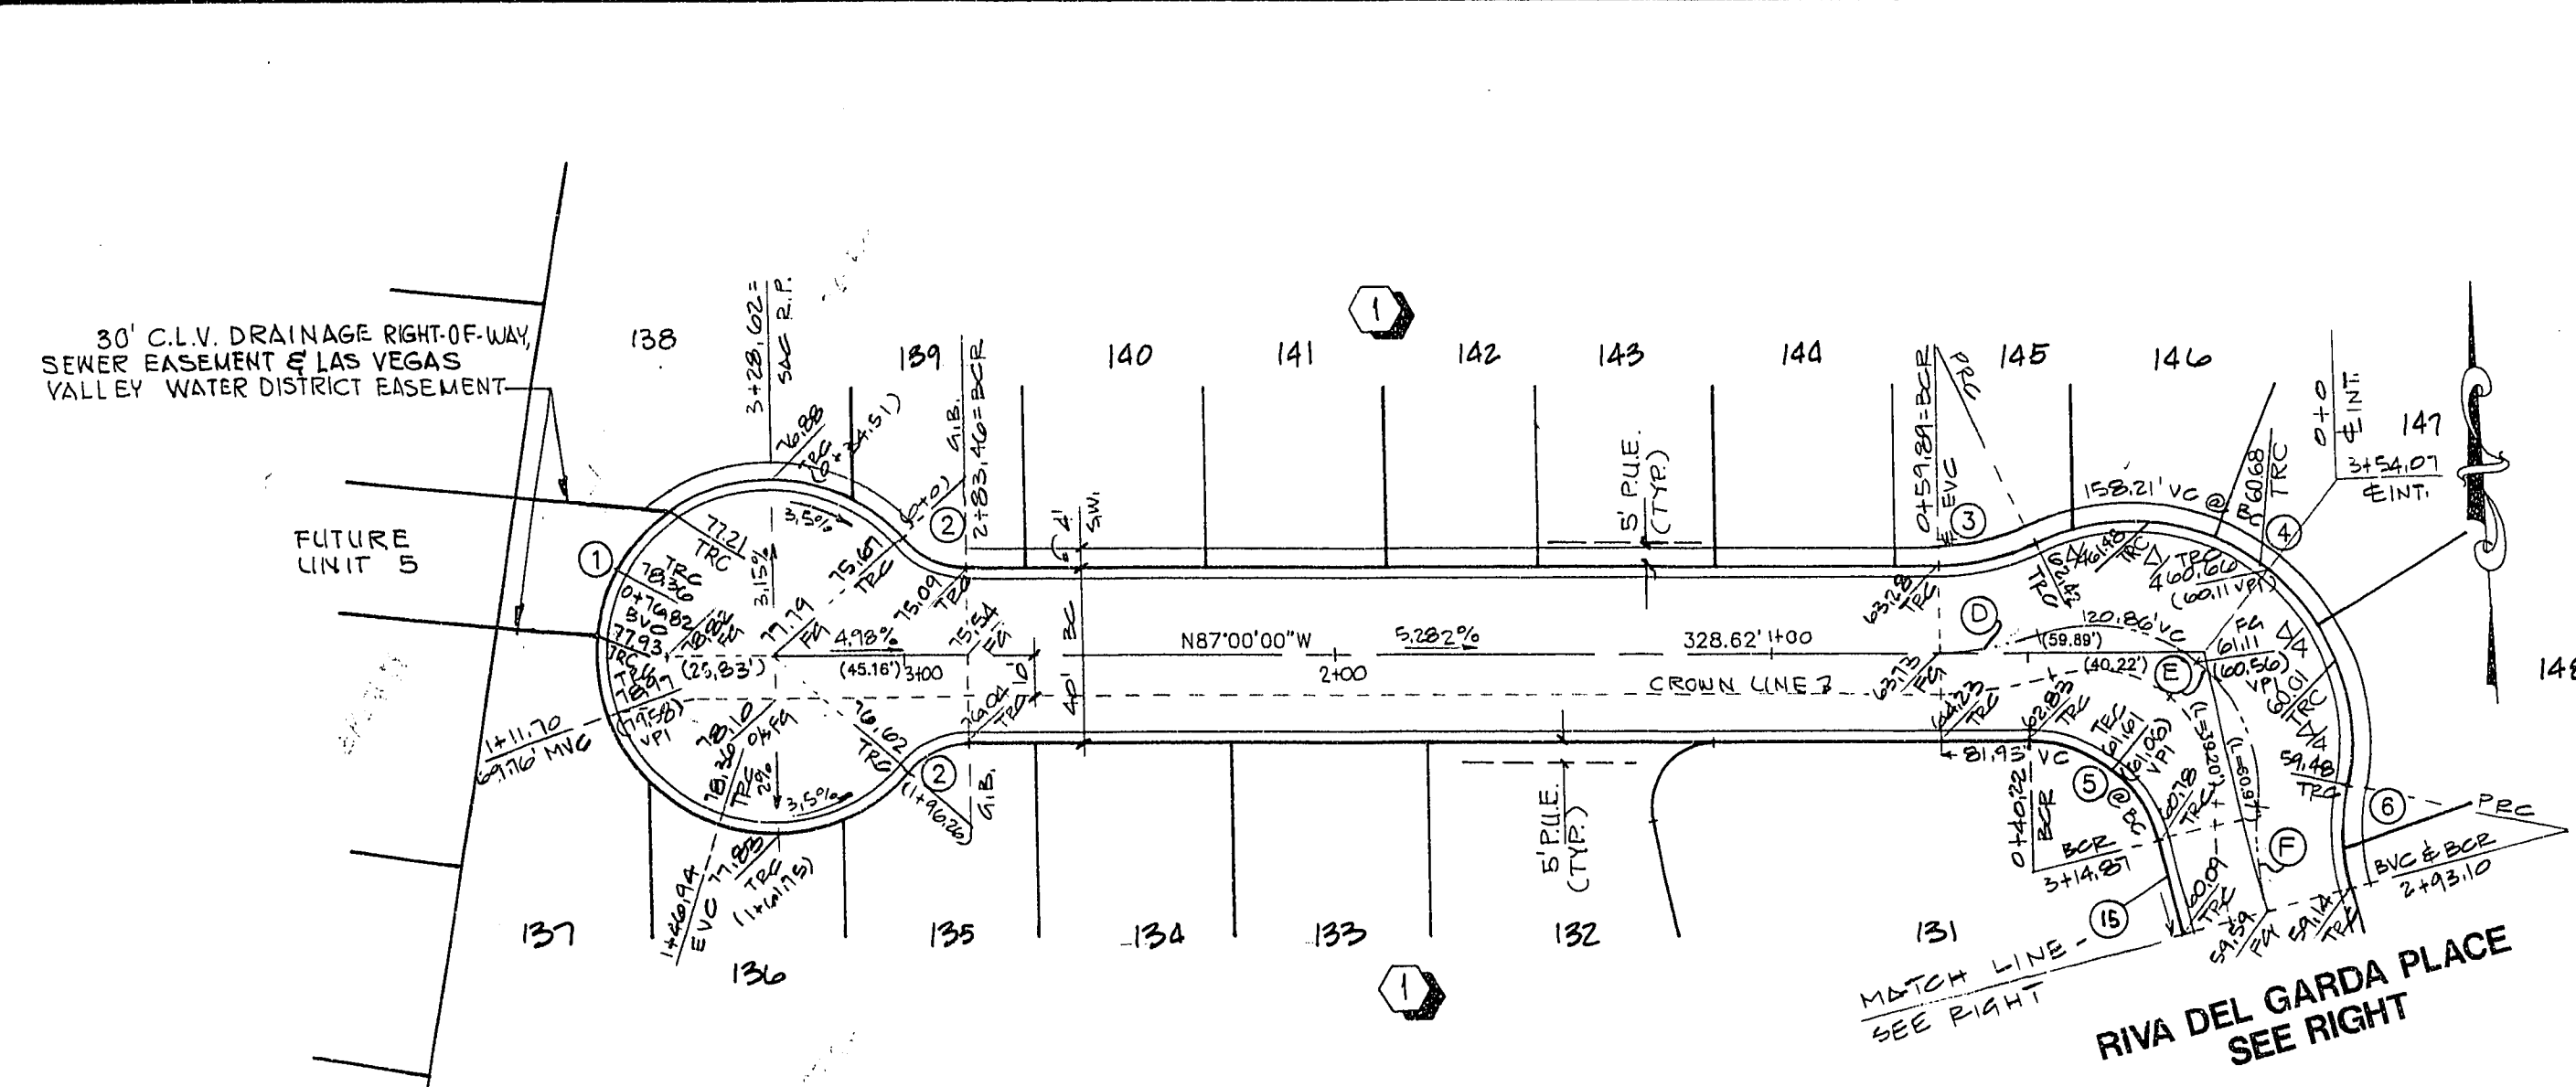


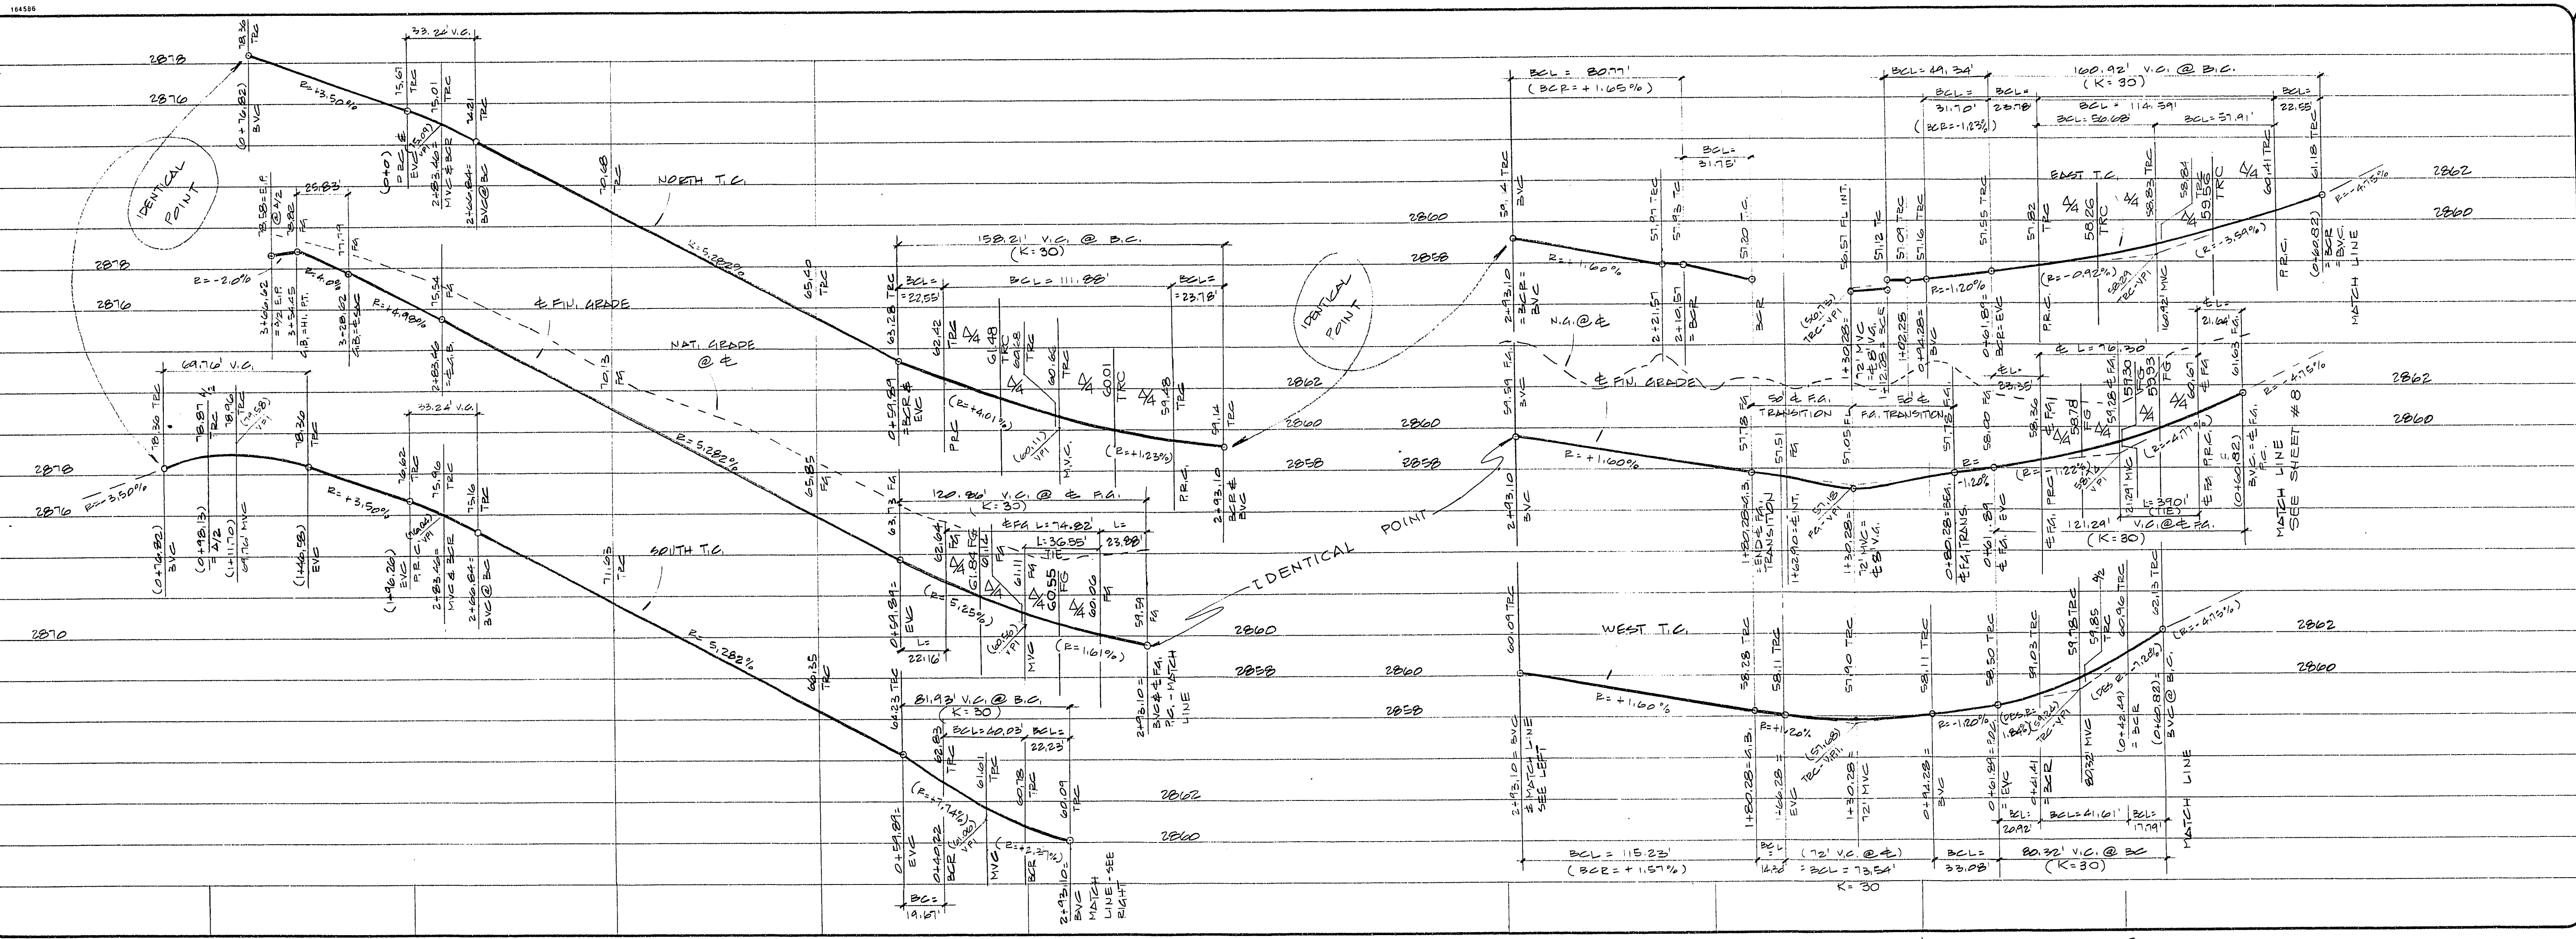

BACK OF CURB CURVE DATA

CURVE	RADIUS	LENGTH	TANGENT	DELTA
1	40.50'	196.28'	35.42'	277°39'15"
2	18.50'	16.62'	8.85'	48°49'38"
3	50.00'	22.55'	11.47'	25°50'31"
4	50.00'	111.88'	102.99'	128°12'24"
5	30.00'	40.03'	23.63'	76°26'58"
6	50.00'	23.78'	12.12'	27°14'43"
7	958.00'	279.32'	140.66'	16°42'20"
8	918.00'	80.77'	40.41'	05°02'28"
9	20.00'	31.75'	20.33'	90°56'44"
10	20.00'	33.18'	21.85'	95°03'31"
11	918.00'	49.34'	24.67'	03°04'46"
12	50.00'	23.78'	12.12'	27°14'43"
13	50.00'	111.88'	102.99'	128°12'24"
14	30.00'	41.61'	24.94'	78°28'22"
15	958.00'	22.23'	11.12'	1°19'48"

BENCHMARK
CONTROL POINT "SPANKY" A
BRASS CAP SET IN CONCRETE STAMPED
"142" SET BY G. WALLACE ENGINEERING AND
USED FOR BENCHMARK FOR SUMMERLIN
CONSTRUCTION.
ELEVATION = 2825.38 (NVD'29)
ELEVATION EQUATION : (NVD'29) ELEV. +2.437 = HAVD '08 ELEV.

2 working days
Call before you dig
1-800-227-2800

CURVE DATA

CURVE	RADIUS	LENGTH	TANGENT	DELTA
A	7000'	23.35'	11.78'	19°06'44"
B	3800'	76.30'	53.70'	115°02'38"
C	7000'	21.64'	10.91'	17°42'45"
D	7000'	22.16'	11.17'	18°08'18"
E	3800'	74.82'	57.21'	112°48'46"
F	7000'	23.88'	12.06'	19°32'46"

SW RAMP DATA

NO	"A"	"B"
1	0.50'	4.50'

PLASTER DEVELOPMENT
CITY OF LAS VEGAS

REVISION
DATE
BY

CONSULTING ENGINEERS • PLANNERS • LAND SURVEYORS
2727 SOUTH RAINBOW BOULEVARD
LAS VEGAS, NEVADA 89102-5148 PHONE (702) 873-7550 FAX (702) 362-2597

vtm nevada

STREET PLAN - PROFILE
ABANO COURT RIVA DEL GARDA PLACE
INDIAN HILLS UNIT 1

PROJECT
DATE
BY
DATE
SCALE
SHEET

4/26/95
WO NO. 4820
BY JEM
DATE APR., '95
SCALE 1"=40'
SHEET 7 OF 16 SHEETS

SEAL
JAMES A. THOMPSON
CIVIL
NO. 9705
EXPIRATION DATE 12/31/95

11-23-37
1074-4410-1