
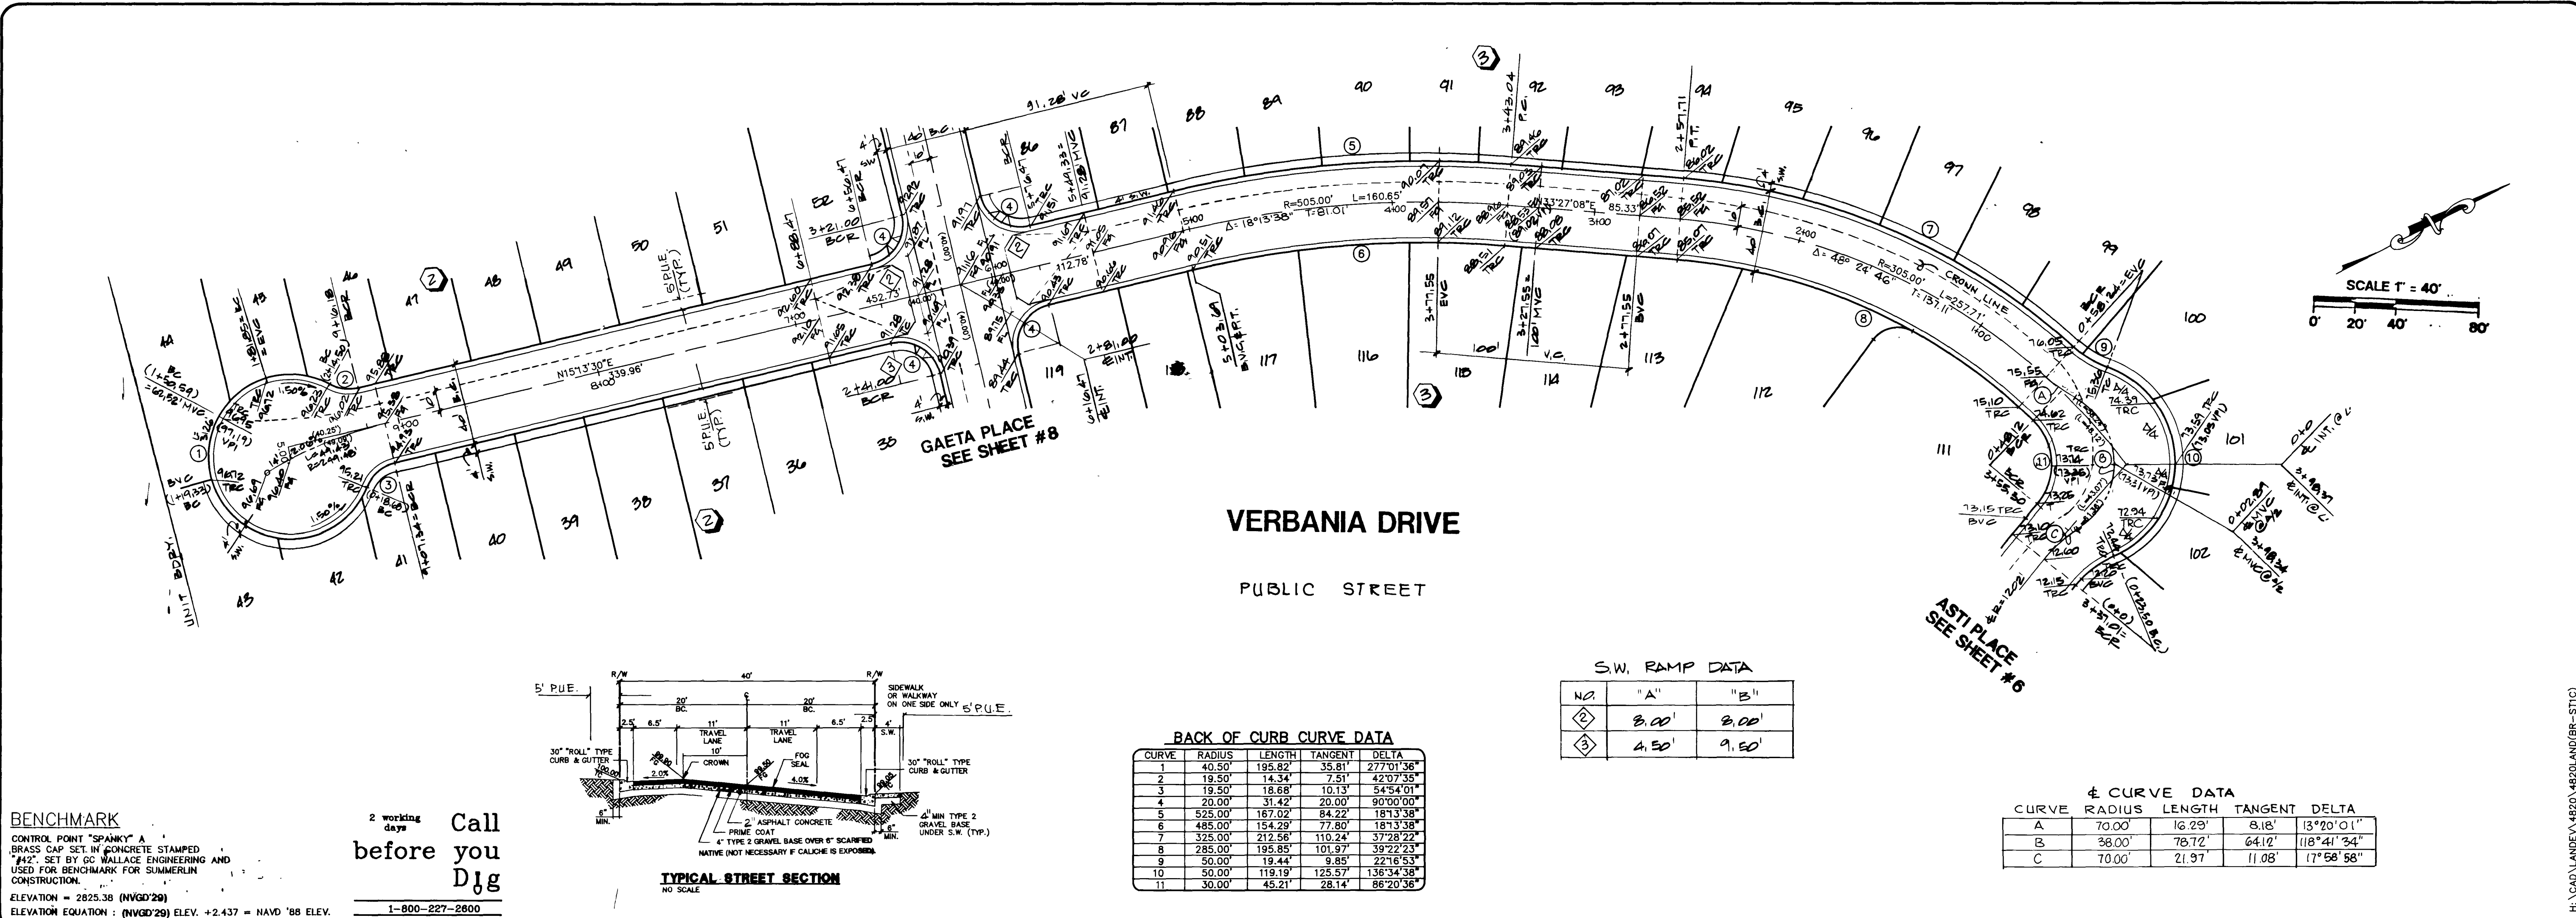


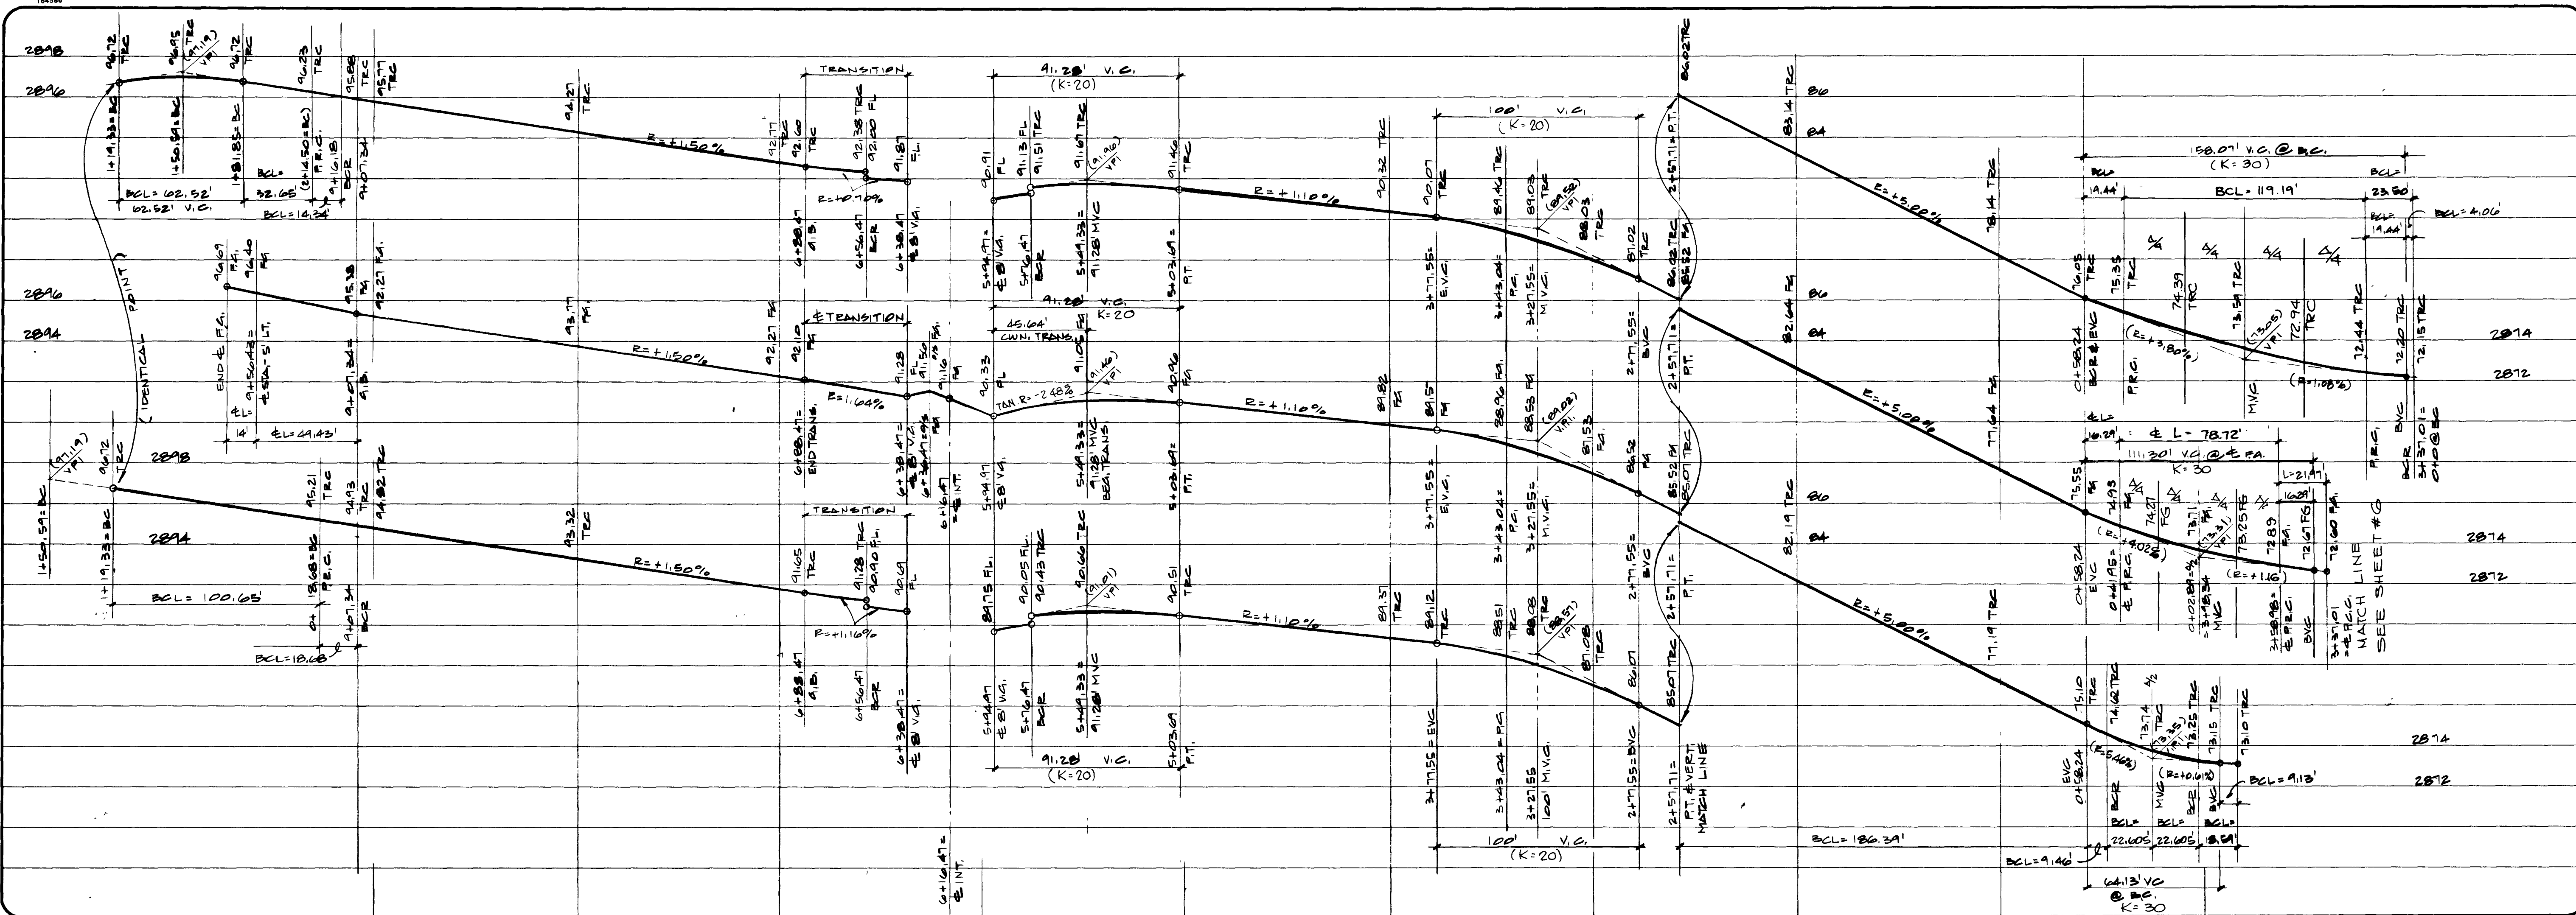


BENCHMARK
CONTROL POINT "SPANKY" A
BRASS CAP SET IN CONCRETE STAMPED
"412". SET BY G.C. WALLACE ENGINEERING AND
USED FOR BENCHMARK FOR SUMMERLIN
CONSTRUCTION.
ELEVATION = 2825.38 (NVD'29)
ELEVATION EQUATION : (NVD'29) ELEV. +2.437 = NAVD '88 ELEV.

Call
before you
Dig

2 working
days

1-800-227-2800

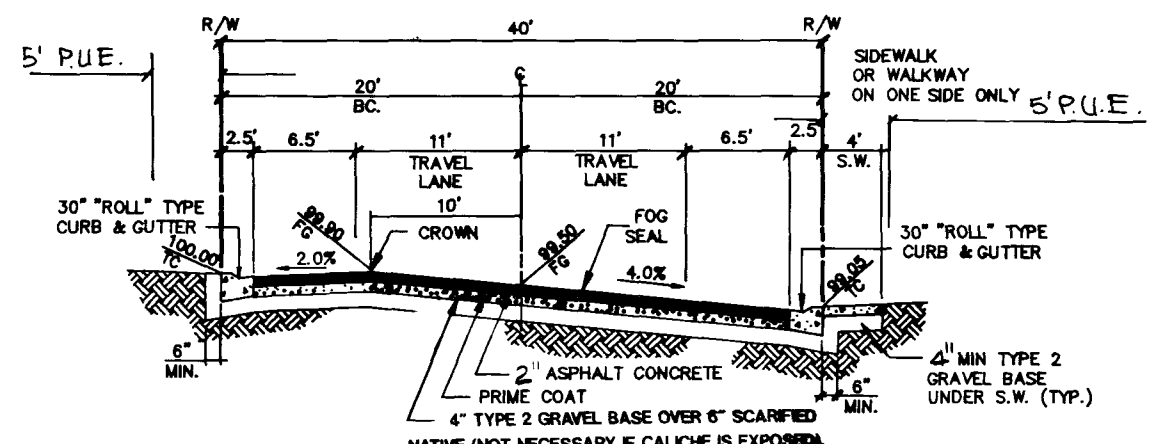

TYPICAL STREET SECTION

BACK OF CURB CURVE DATA

CURVE	RADIUS	LENGTH	TANGENT	DELTA
1	40.50'	195.82'	35.81'	277°01'36"
2	19.50'	14.34'	7.51'	42°07'35"
3	19.50'	18.68'	10.13'	54°54'01"
4	20.00'	31.42'	20.00'	90°00'00"
5	525.00'	167.02'	84.22'	18°13'38"
6	485.00'	154.29'	77.80'	18°13'38"
7	325.00'	212.58'	110.24'	37°28'22"
8	285.00'	195.85'	101.97'	39°22'23"
9	50.00'	19.44'	9.85'	22°16'53"
10	50.00'	119.19'	125.57'	136°34'38"
11	30.00'	45.21'	28.14'	86°20'36"

S.W. RAMP DATA

NO.	"A"	"B"
2	3.00'	2.00'
3	4.50'	9.50'

± CURVE DATA

CURVE	RADIUS	LENGTH	TANGENT	DELTA
A	70.00'	16.29'	8.18'	13°20'01"
B	36.00'	78.72'	64.12'	118°41'34"
C	70.00'	21.97'	11.08'	17°58'58"

PLASTER DEVELOPMENT
CITY OF LAS VEGAS

CONSULTING ENGINEERS • PLANNERS • LAND SURVEYORS
2727 SOUTH RAINBOW BOULEVARD
LAS VEGAS, NEVADA 89102-5148 PHONE (702) 873-7550 FAX (702) 362-2597

vtn nevada

REVISION
REV. DATE BY

STREET PLAN - PROFILE
VERBANIA DRIVE

INDIAN HILLS
UNIT 1

TITLE PROJECT

SEAL
JAMES A. THOMAS
PROFESSIONAL ENGINEER
No. 9705 NVPE

4126195

NO. NO. 4820
BY JEM
DATE APR. '95
SCALE 1" = 40'
SHEET 9 OF 16 SHEETS

924

11-23-39

1074-4410-1

