




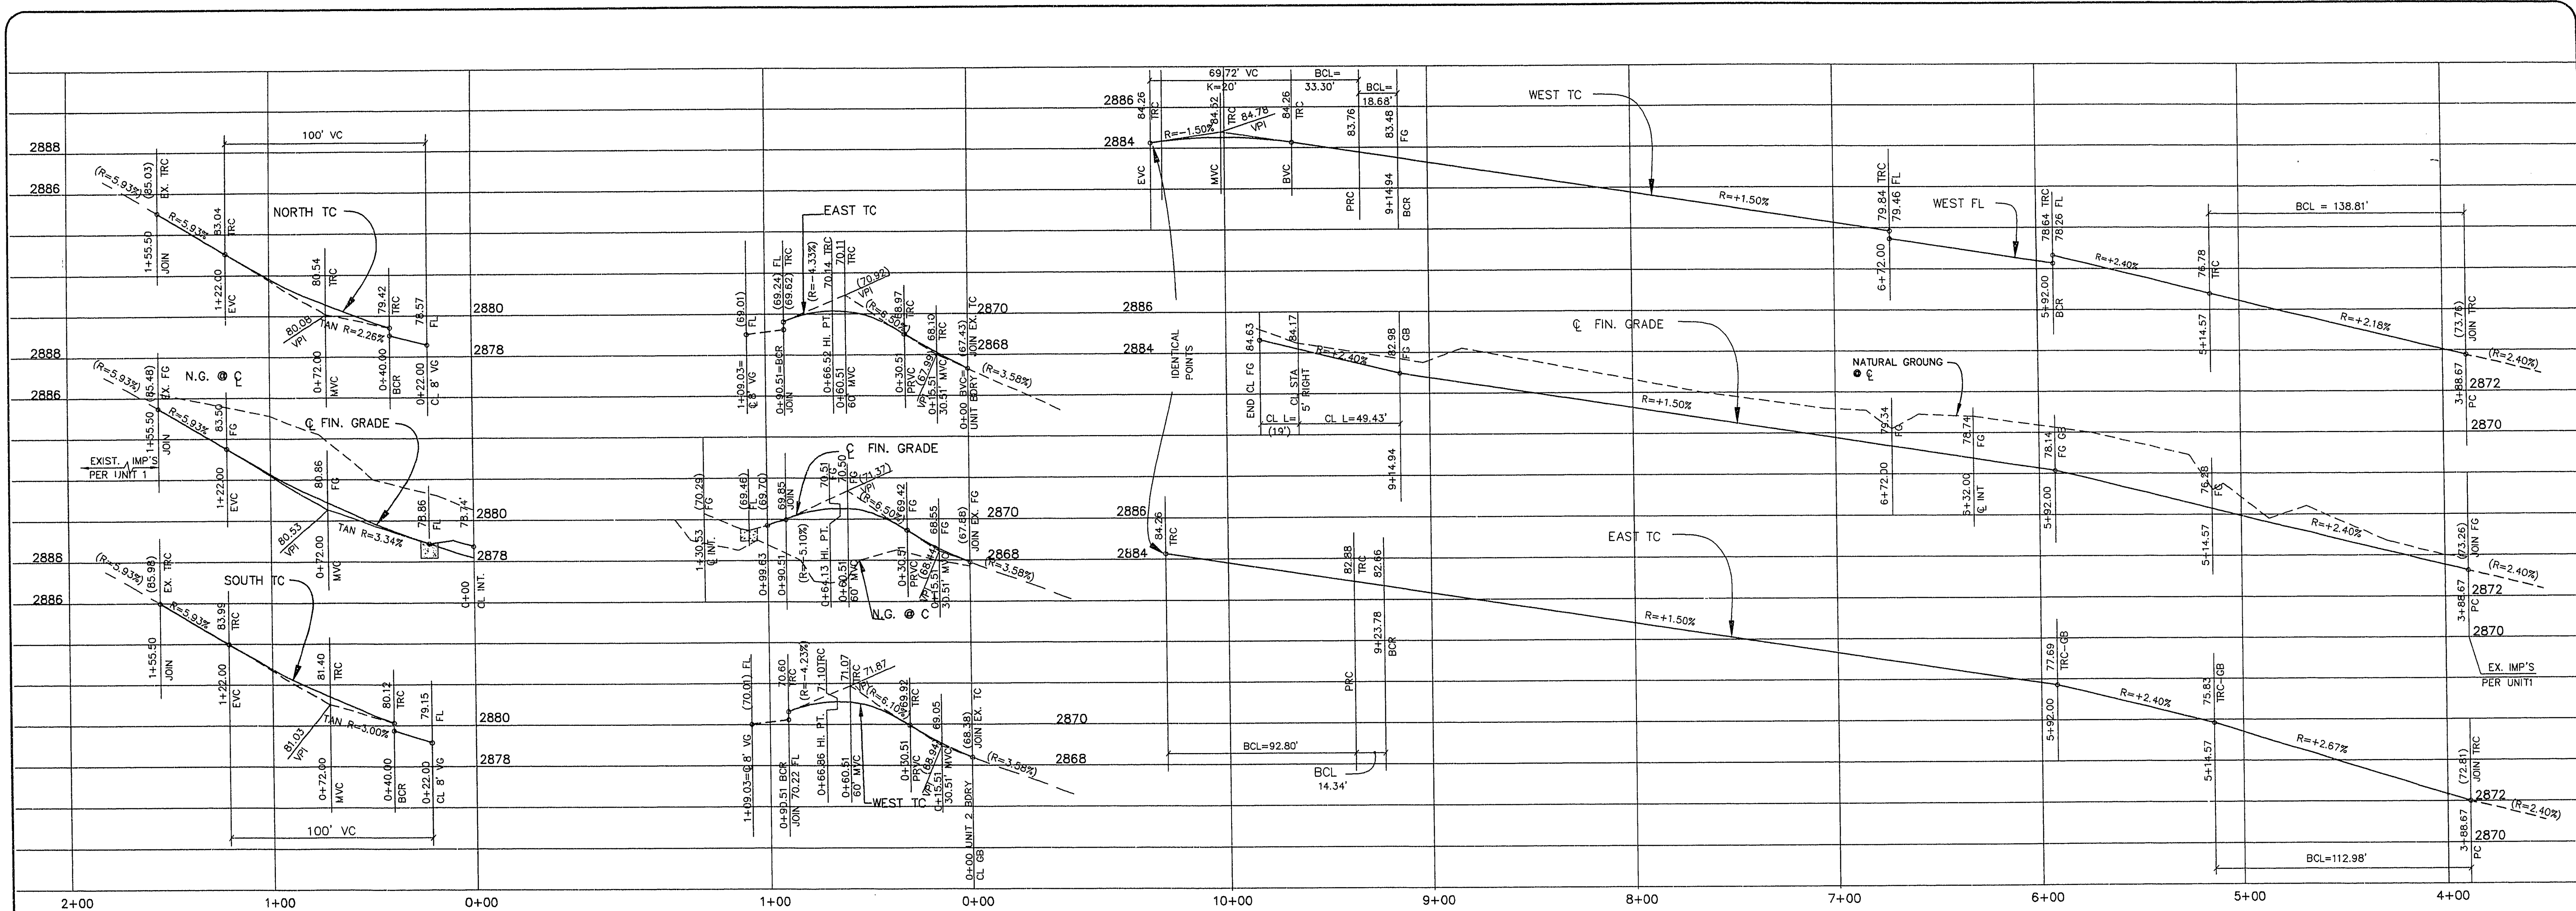


REV	DATE	BY	REVISION

PLASTER DEVELOPMENT
CITY OF LAS VEGAS

CONSULTING ENGINEERS • PLANNERS • LAND SURVEYORS
2727 SOUTH RAINBOW BOULEVARD
LAS VEGAS, NEVADA 89102-5148 PHONE (702) 873-7550 FAX (702) 362-2597

neveda

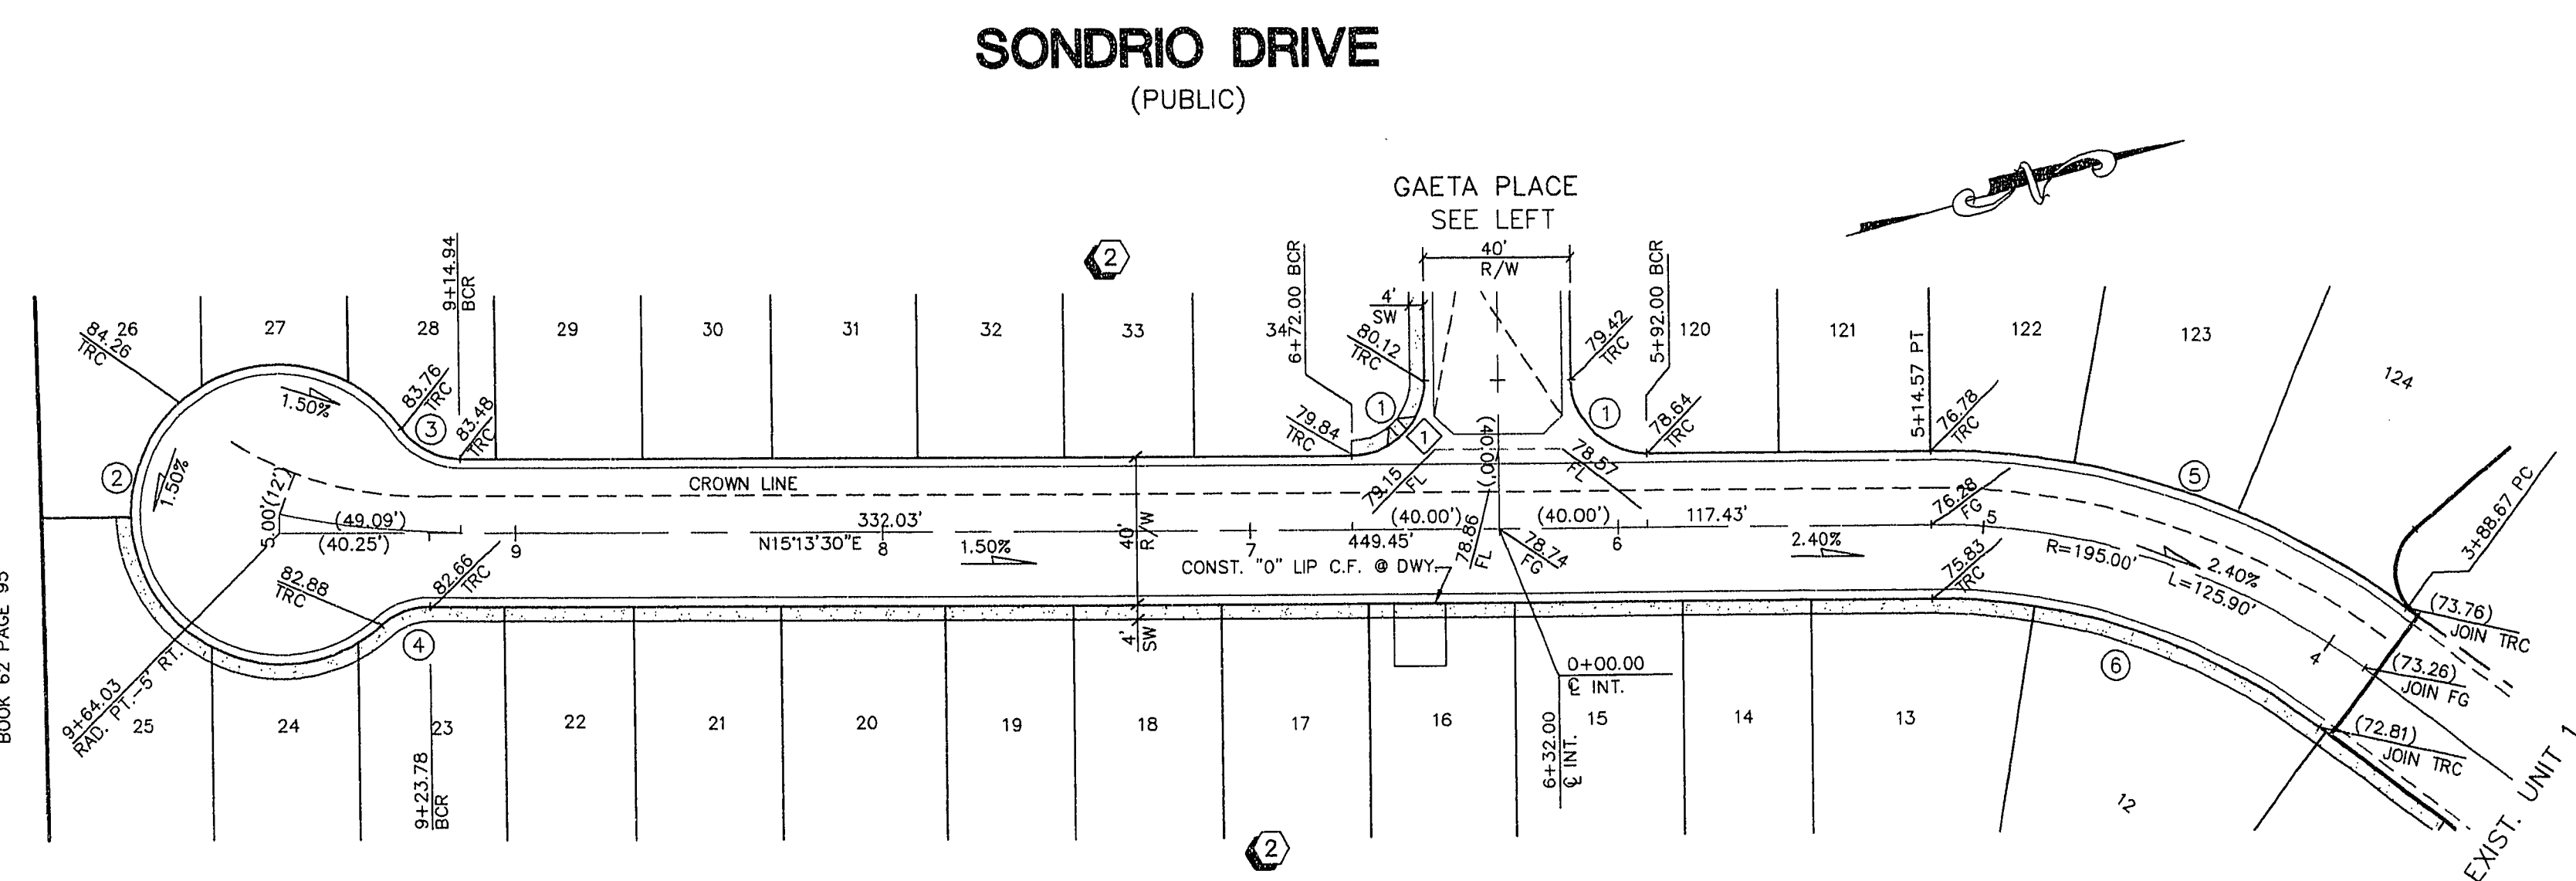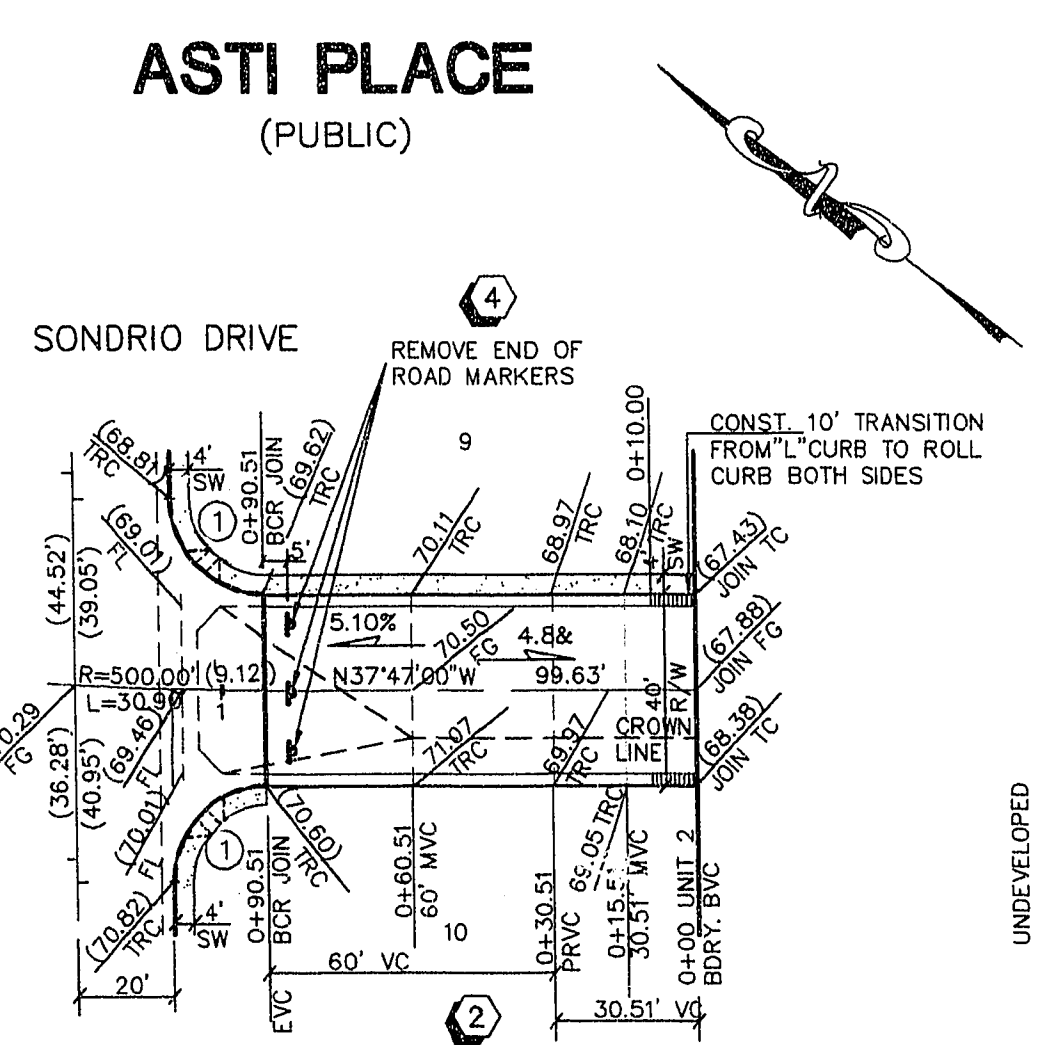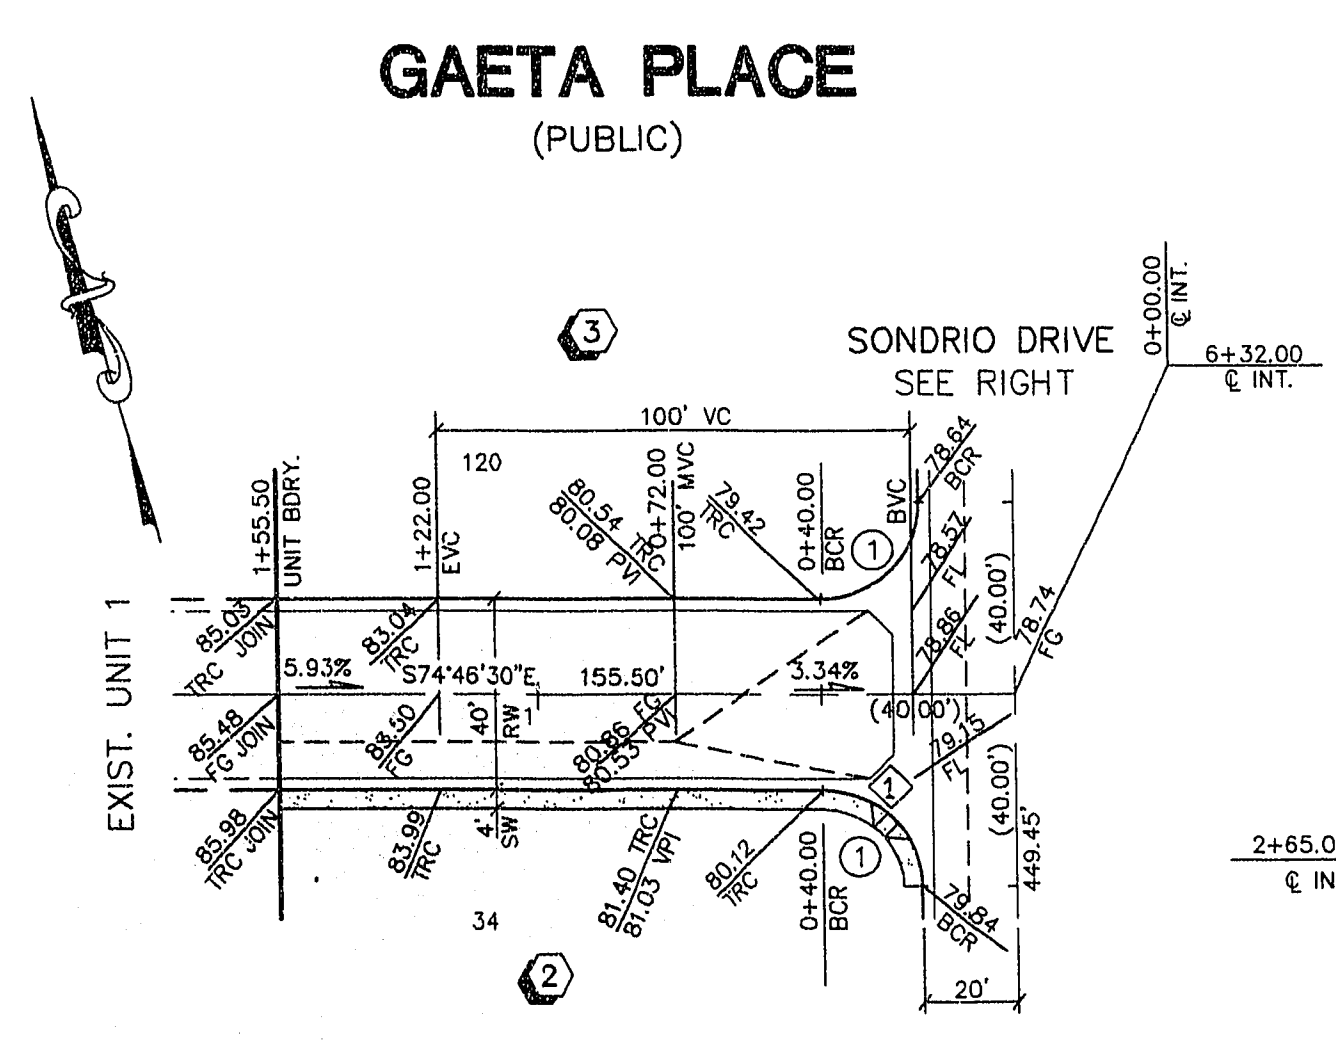

STREET PLAN - PROFILE




INDIAN HILLS
UNIT 2

BENCHMARK
CONTROL POINT "SPANKY" A
BRASS CAP SET IN CONCRETE STAMPED
"#42" SET BY GC WALLACE ENGINEERING AND
USED FOR BENCHMARK FOR SUMMERLIN
CONSTRUCTION
ELEVATION = 2825.38 (NVGD'29)
ELEVATION EQUATION: (NVGD'29) ELEV. +2.437=NAVD '88 ELEV.

2 working days
Call before you Dig
1-800-227-2600

SW RAMP DATA			
NO.	"A"	"B"	
1	8'	8'	
2	8'	8'	

BACK OF CURB CURVE TABLES			
CURVE	RADIUS	LENGTH	TANGENT
(1)	20.00'	31.42'	30.00'
(2)	40.50'	195.82'	35.81'
(3)	19.50'	18.68'	10.13'
(4)	19.50'	14.34'	7.51'
(5)	215.00'	138.81'	71.92'
(6)	175.00'	112.98'	58.54'

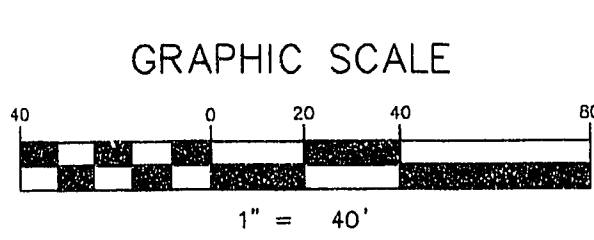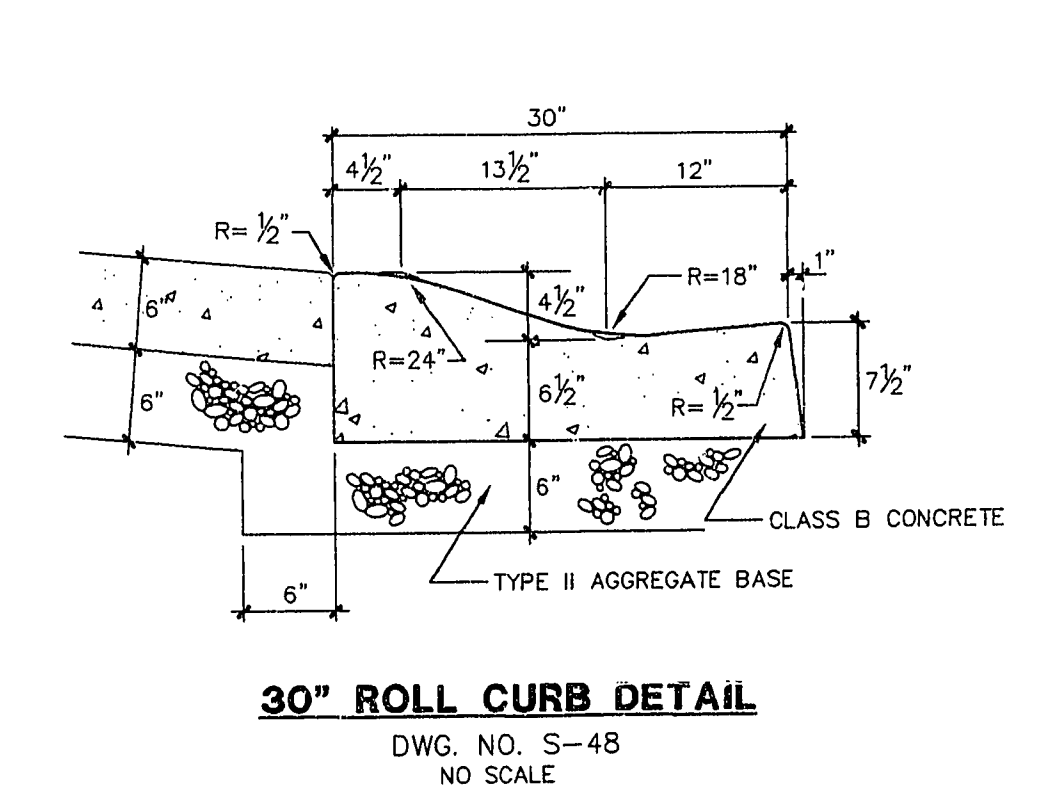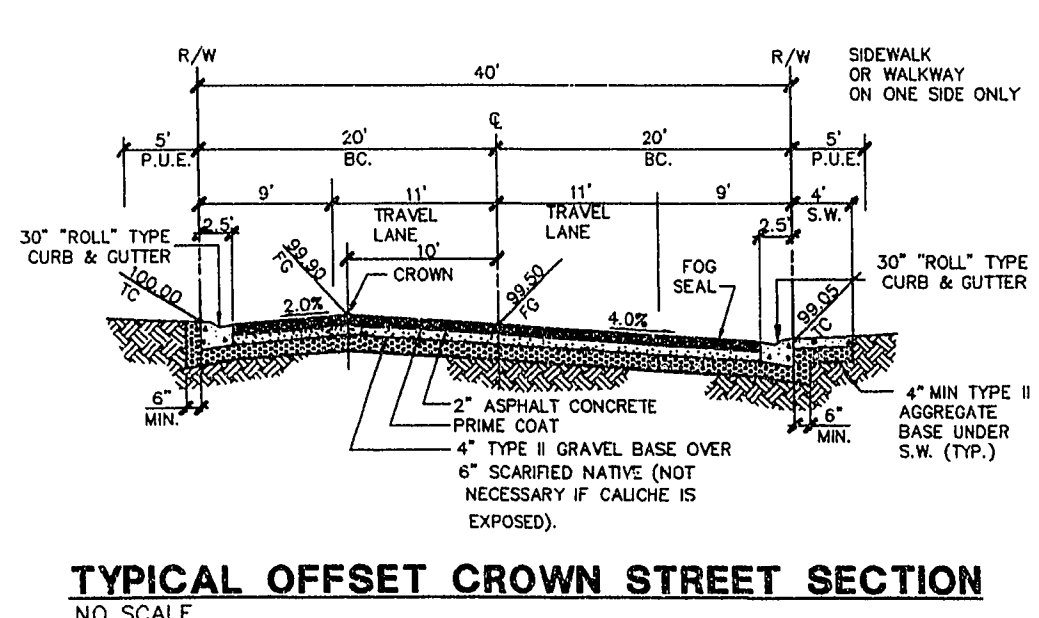

SEAL

CIVIL ENGINEER
JAMES A. HIGGINS
CIVIL
3-8-96

WO NO. 4820-2
BY RTS/JEM
DATE NOV., '95
SCALE HORIZ. 1"=40'
VERT. 1"=4'
SHEET 4 OF 6 SHEETS