



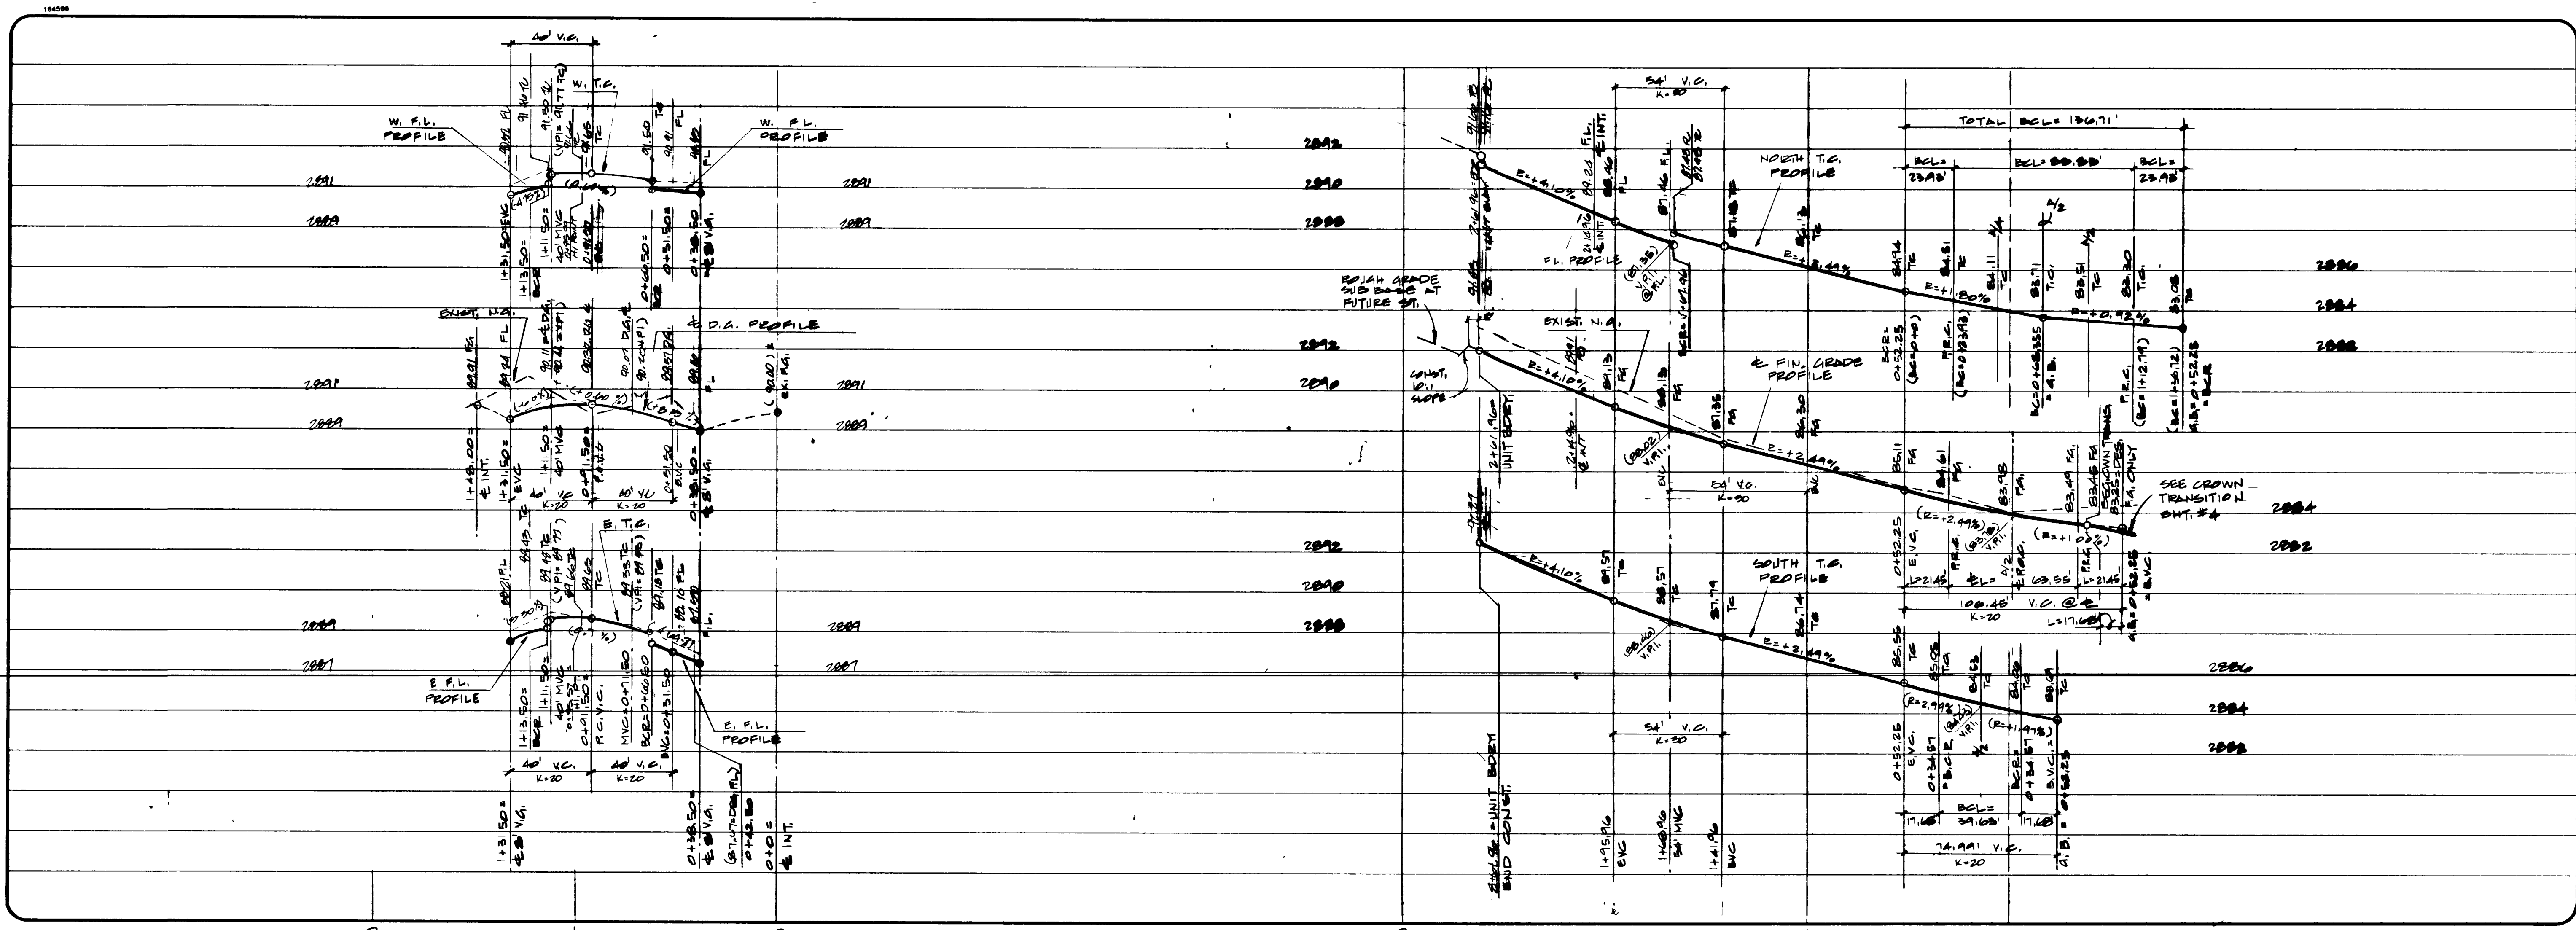

PLASTER DEVELOPMENT	CITY OF LAS VEGAS
CONSULTING ENGINEERS • PLANNERS • LAND SURVEYORS 2727 SOUTH RAINBOW BOULEVARD LAS VEGAS, NEVADA 89102-5148 PHONE (702) 873-7550 FAX (702) 362-2597	

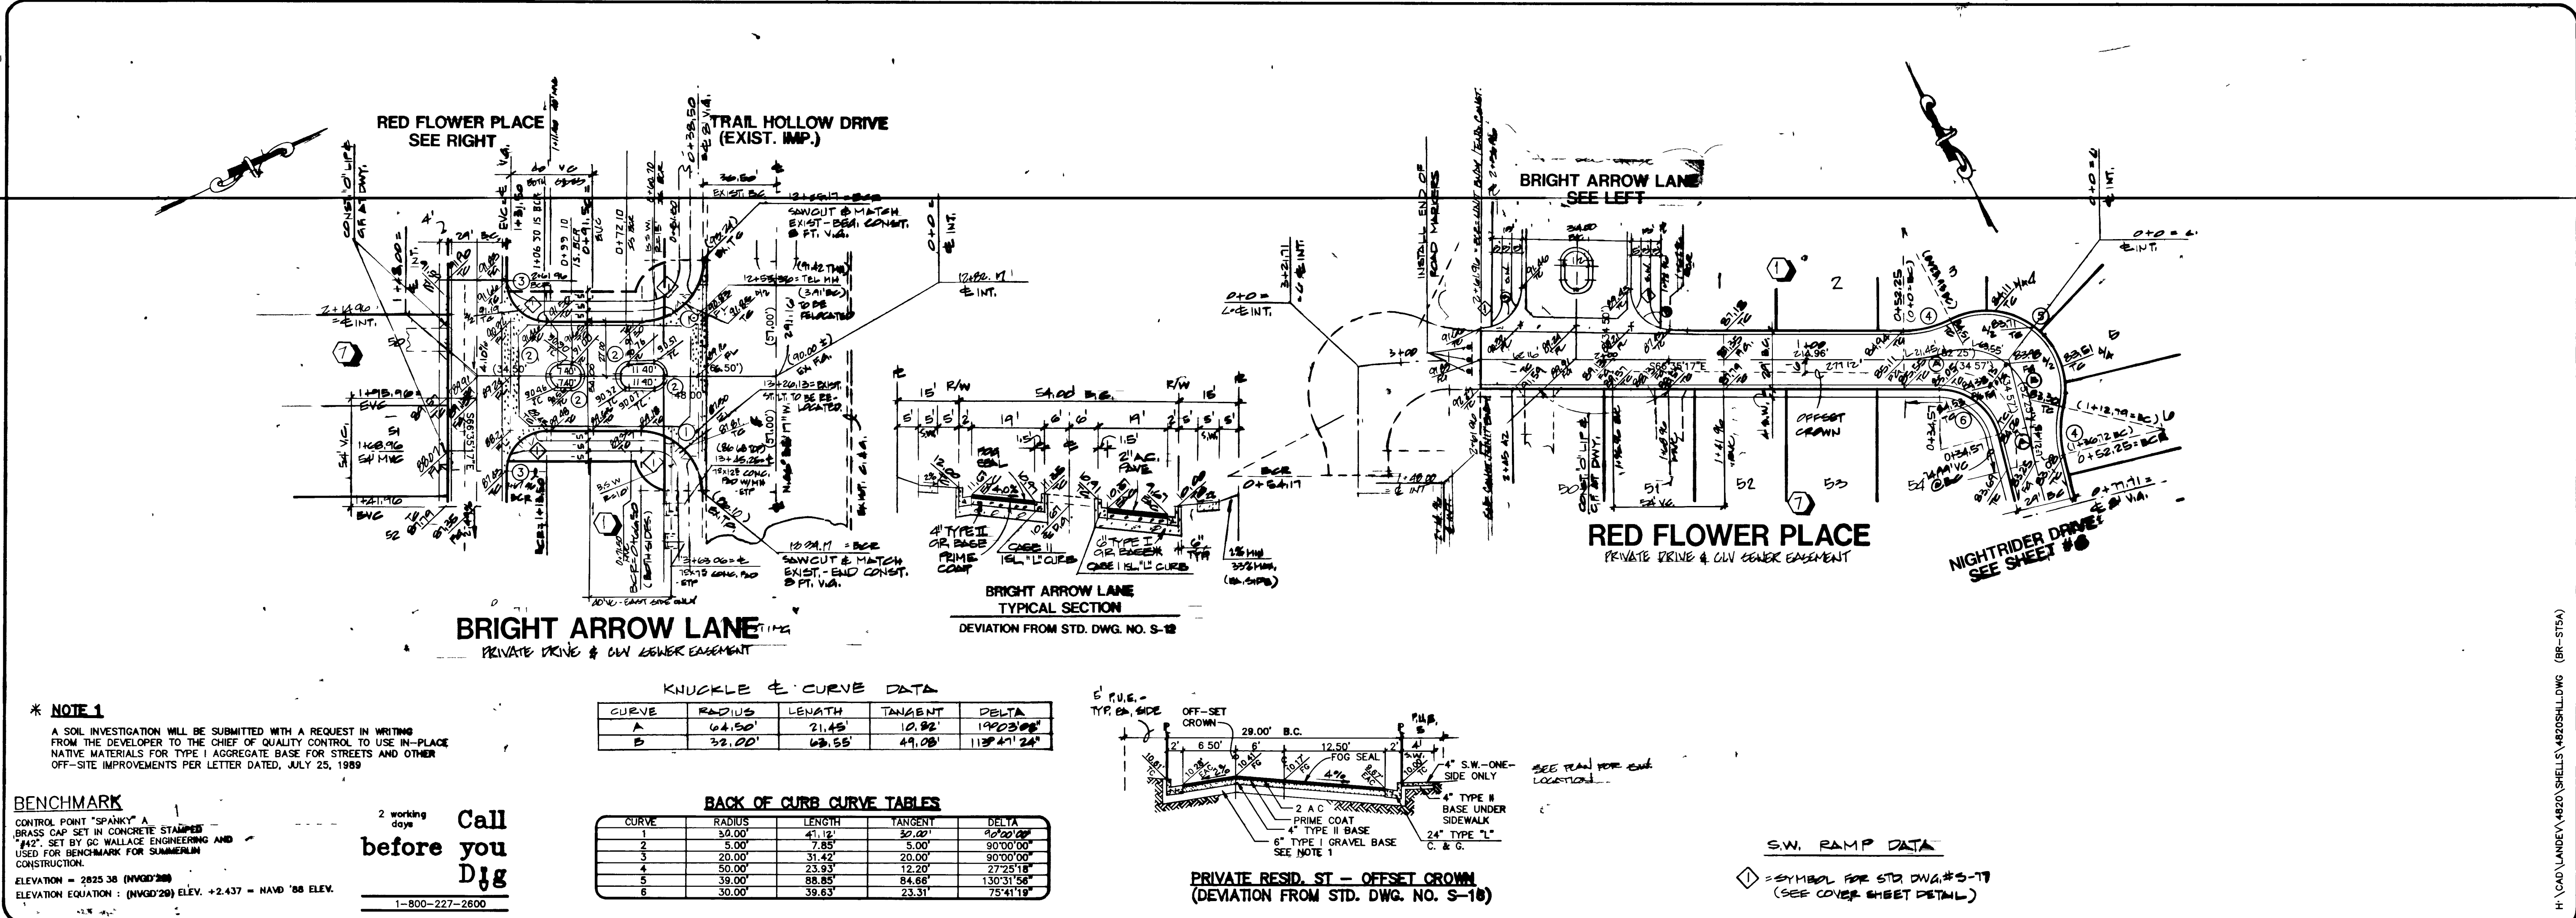

STREET PLAN - PROFILE	
BRIGHT ARROW LANE & RED FLOWER PLACE	
INDIAN HILLS UNIT 5	
NO. NO.	4820-5
BY	JEM
DATE	MAY, 95
SCALE	1"=40'
SHEET	5 OF 10 SHEETS

*** NOTE 1**
 A SOIL INVESTIGATION WILL BE SUBMITTED WITH A REQUEST IN WRITING FROM THE DEVELOPER TO THE CHIEF OF QUALITY CONTROL TO USE IN-PLACE NATIVE MATERIALS FOR TYPE I AGGREGATE BASE FOR STREETS AND OTHER OFF-SITE IMPROVEMENTS PER LETTER DATED, JULY 25, 1999

BENCHMARK
 CONTROL POINT "SPANKY" A - BRASS CAP SET IN CONCRETE STAPLES "H42" SET BY G.C. WALLACE ENGINEERING AND USED FOR BENCHMARK FOR SUMMERLIN CONSTRUCTION.
 ELEVATION = 2825.38 (NAD83/2011)
 ELEVATION EQUATION: (NAD83/2011) ELEV. + 2.437' = NAD '88 ELEV.

1-800-227-2800

Call before you dig

8241

11-23-6

107Y-4440-5

