
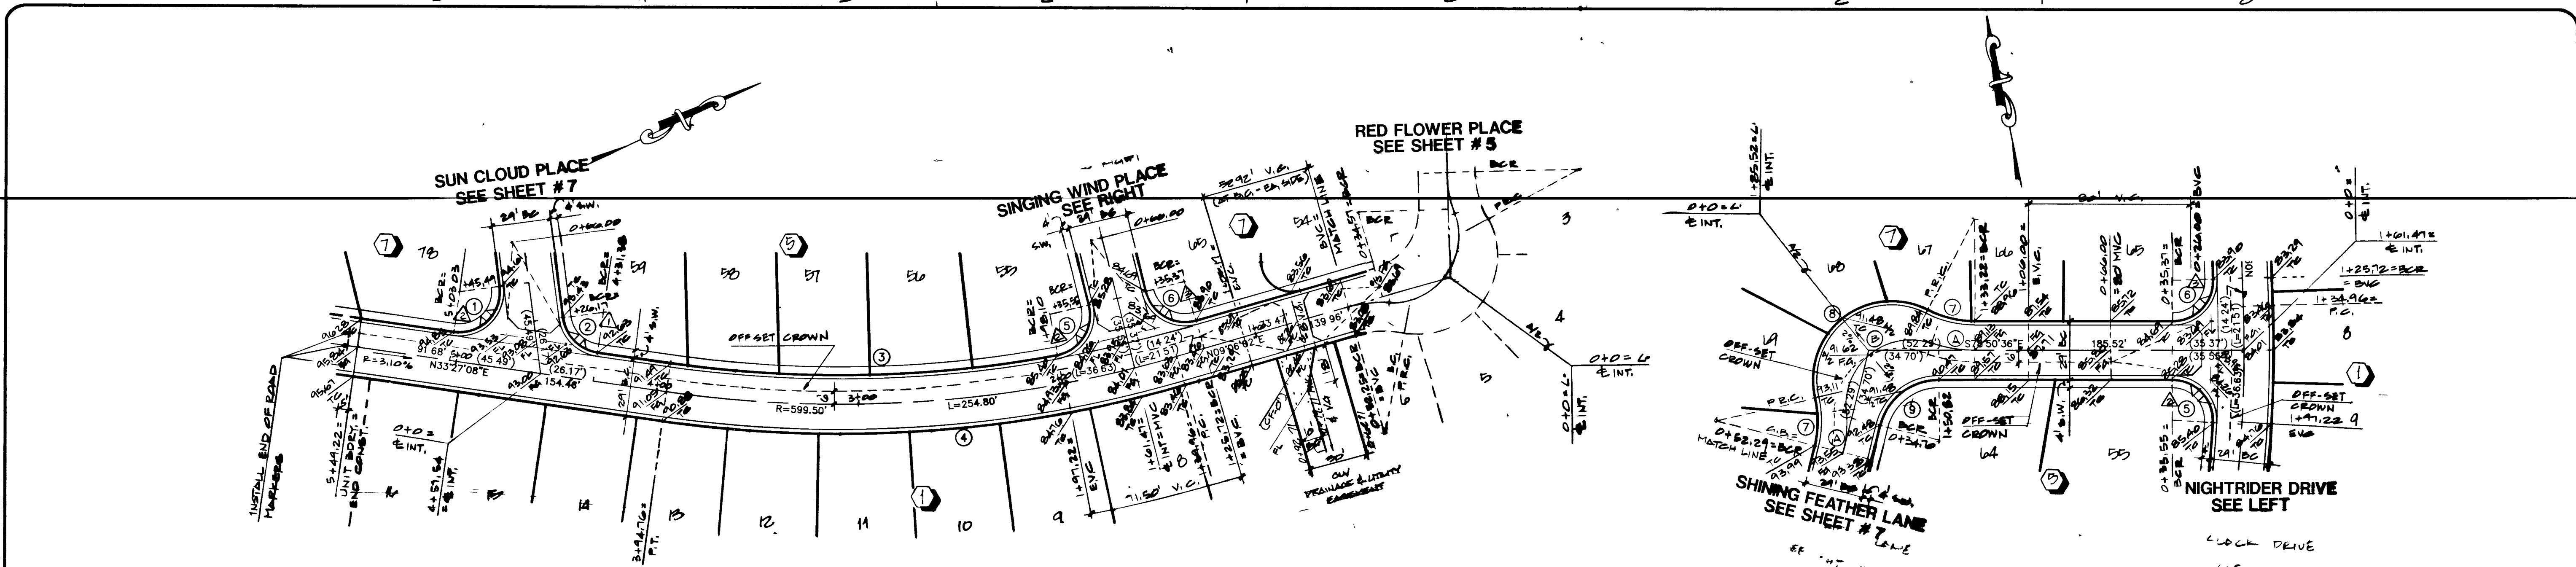


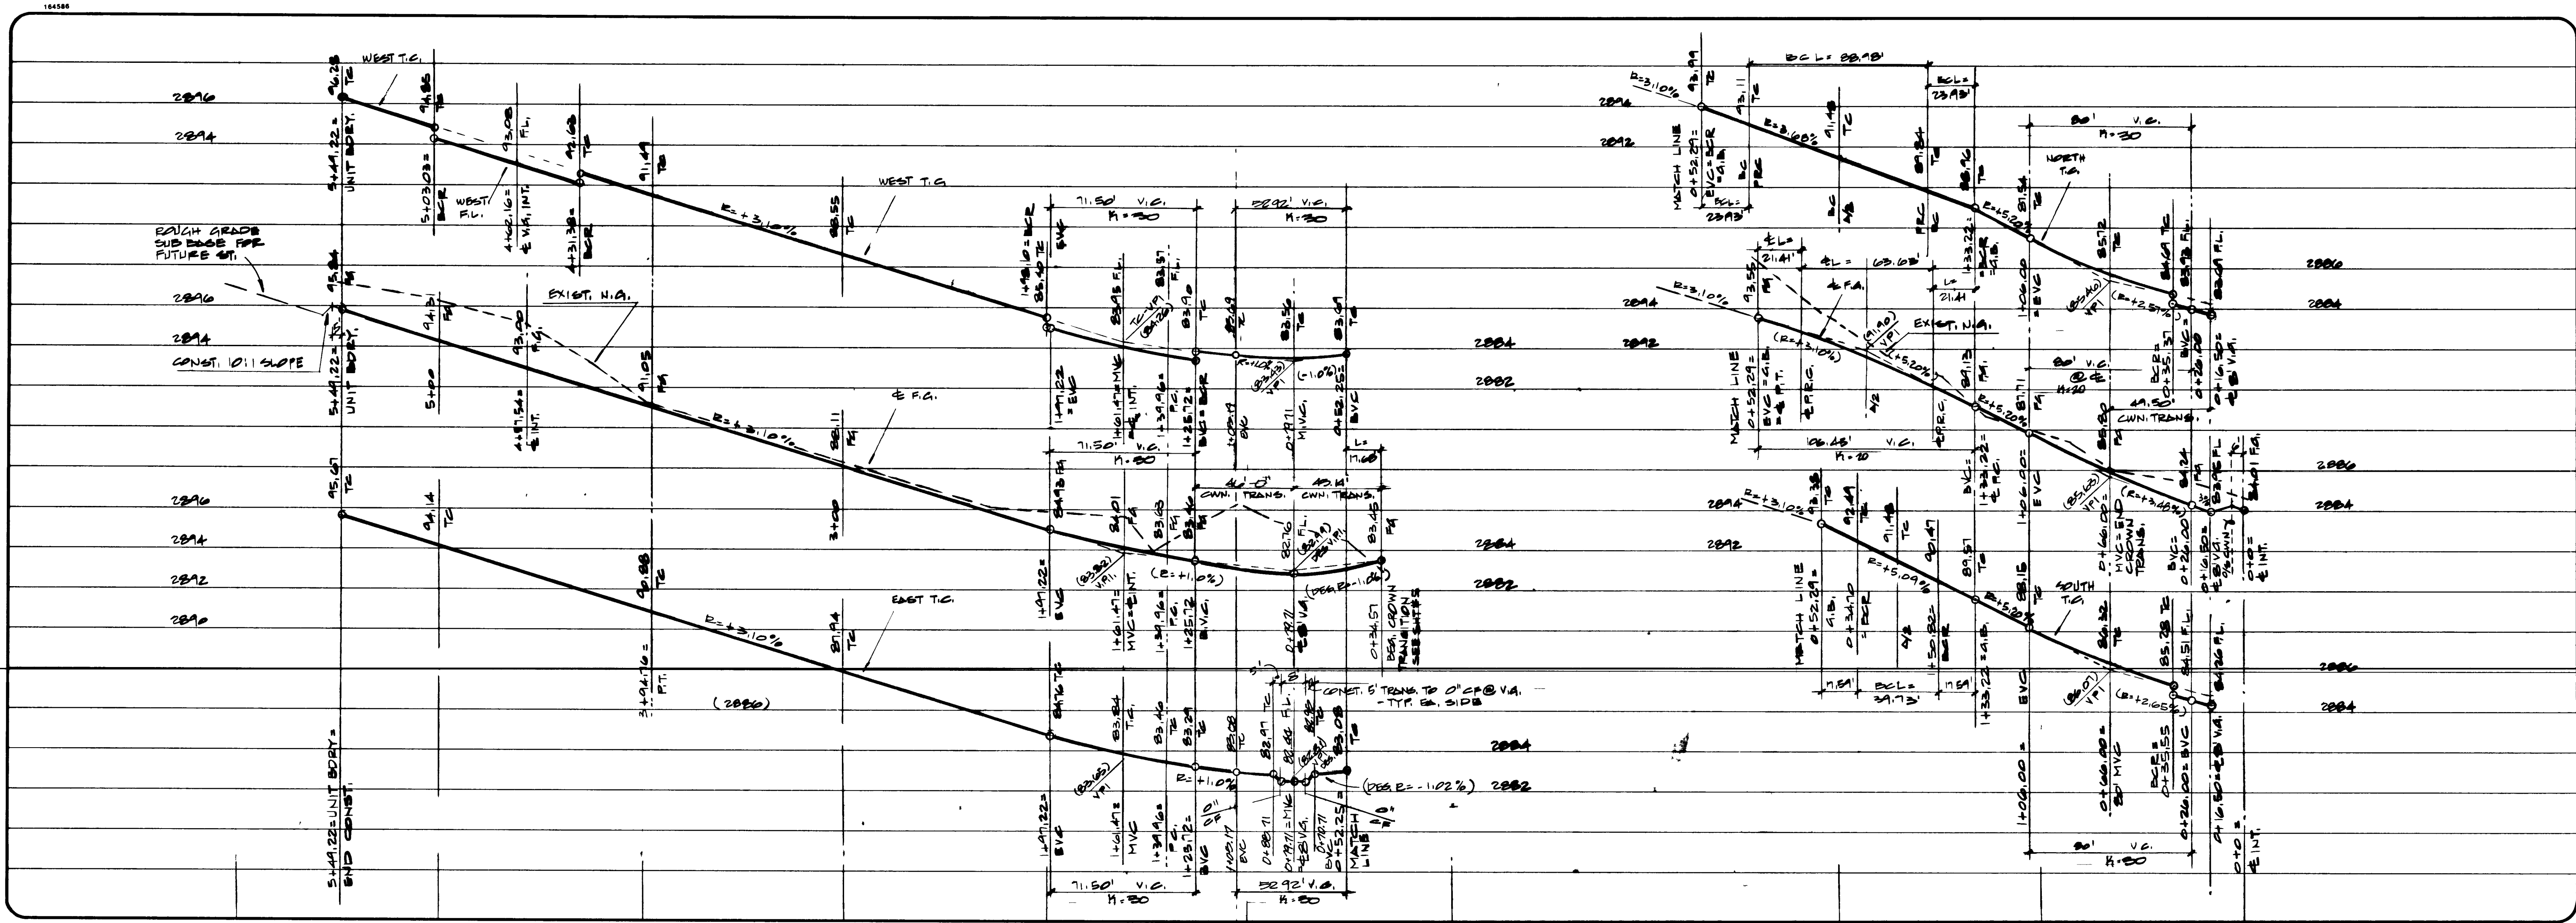

NOTE 1
A SOIL INVESTIGATION WILL BE SUBMITTED WITH A REQUEST IN WRITING FROM THE DEVELOPER TO THE CHIEF OF QUALITY CONTROL TO USE IN-PLACE NATIVE MATERIALS FOR TYPE I AGGREGATE BASE FOR STREETS AND OTHER OFF-SITE IMPROVEMENTS PER LETTER DATED, JULY 25, 1998

BENCHMARK
CONTROL POINT "SPANKY" A.
BRASS CAP SET IN CONCRETE STAMPED
"442" SET BY GC WALLACE ENGINEERING AND
USED FOR BENCHMARK FOR SUMMERHILL
CONSTRUCTION.
ELEVATION = 2825.38 (NVD'28)
ELEVATION EQUATION: (NVD'28) ELEV. +2.437 = NAVD '88 ELEV.

2 working days
Call before you Dig
1-800-227-2600

KNUCKLE & CURVE DATA

CURVE	RADIUS	LENGTH	TANGENT	DELTA
A	20.00'	36.88'	26.37'	105°38'30"
B	20.00'	25.98'	15.17'	74°21'30"
C	585.00'	191.90'	98.82'	18°47'42"
D	614.00'	260.98'	132.48'	24°21'08"
E	20.00'	32.64'	21.28'	83°30'03"
F	20.00'	32.13'	20.73'	82°03'21"
G	50.00'	23.93'	12.20'	27°25'18"
H	39.00'	88.98'	85.05'	130°43'47"
I	30.00'	39.73'	23.39'	75°53'10"

BACK OF CURVE TABLES

CURVE	RADIUS	LENGTH	TANGENT	DELTA
1	20.00'	36.88'	26.37'	105°38'30"
2	20.00'	25.98'	15.17'	74°21'30"
3	585.00'	191.90'	98.82'	18°47'42"
4	614.00'	260.98'	132.48'	24°21'08"
5	20.00'	32.64'	21.28'	83°30'03"
6	20.00'	32.13'	20.73'	82°03'21"
7	50.00'	23.93'	12.20'	27°25'18"
8	39.00'	88.98'	85.05'	130°43'47"
9	30.00'	39.73'	23.39'	75°53'10"

PRIVATE RESID. ST. - OFFSET CROWN
(DEVIATION FROM STD. DWG. NO. S-10)

SW. RAMP DATA

NO.	"A"	"B"
1	12.0'	4.5'
2	8.0'	8.0'
3	9.5'	4.5'

△ = SYMBOL FOR STD. DWG. #S-TT

PLASTER DEVELOPMENT
CITY OF LAS VEGAS

CONSULTING ENGINEERS • LAND SURVEYORS
2727 SOUTH RAINBOW BOULEVARD
LAS VEGAS, NEVADA 89102-5148 PHONE (702) 873-7550 FAX (702) 362-2597

vtm nevada


REVISION
DATE BY
REV

STREET PLAN - PROFILE
NIGHTRIDER DRIVE & SINGING WIND PLACE
INDIAN HILLS
UNIT 5

PROJECT

SEAL
JAMES A. [Signature]
CIVIL
7/12/95

NO. 4820-5
BY JEM
DATE MAY, '95
SCALE 1"=40'
SHEET 6 OF 10 SHEETS

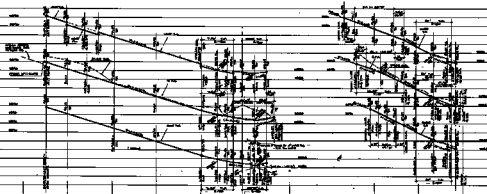












