
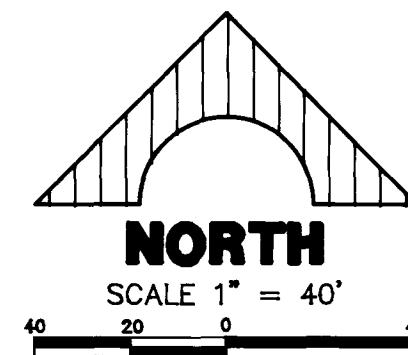
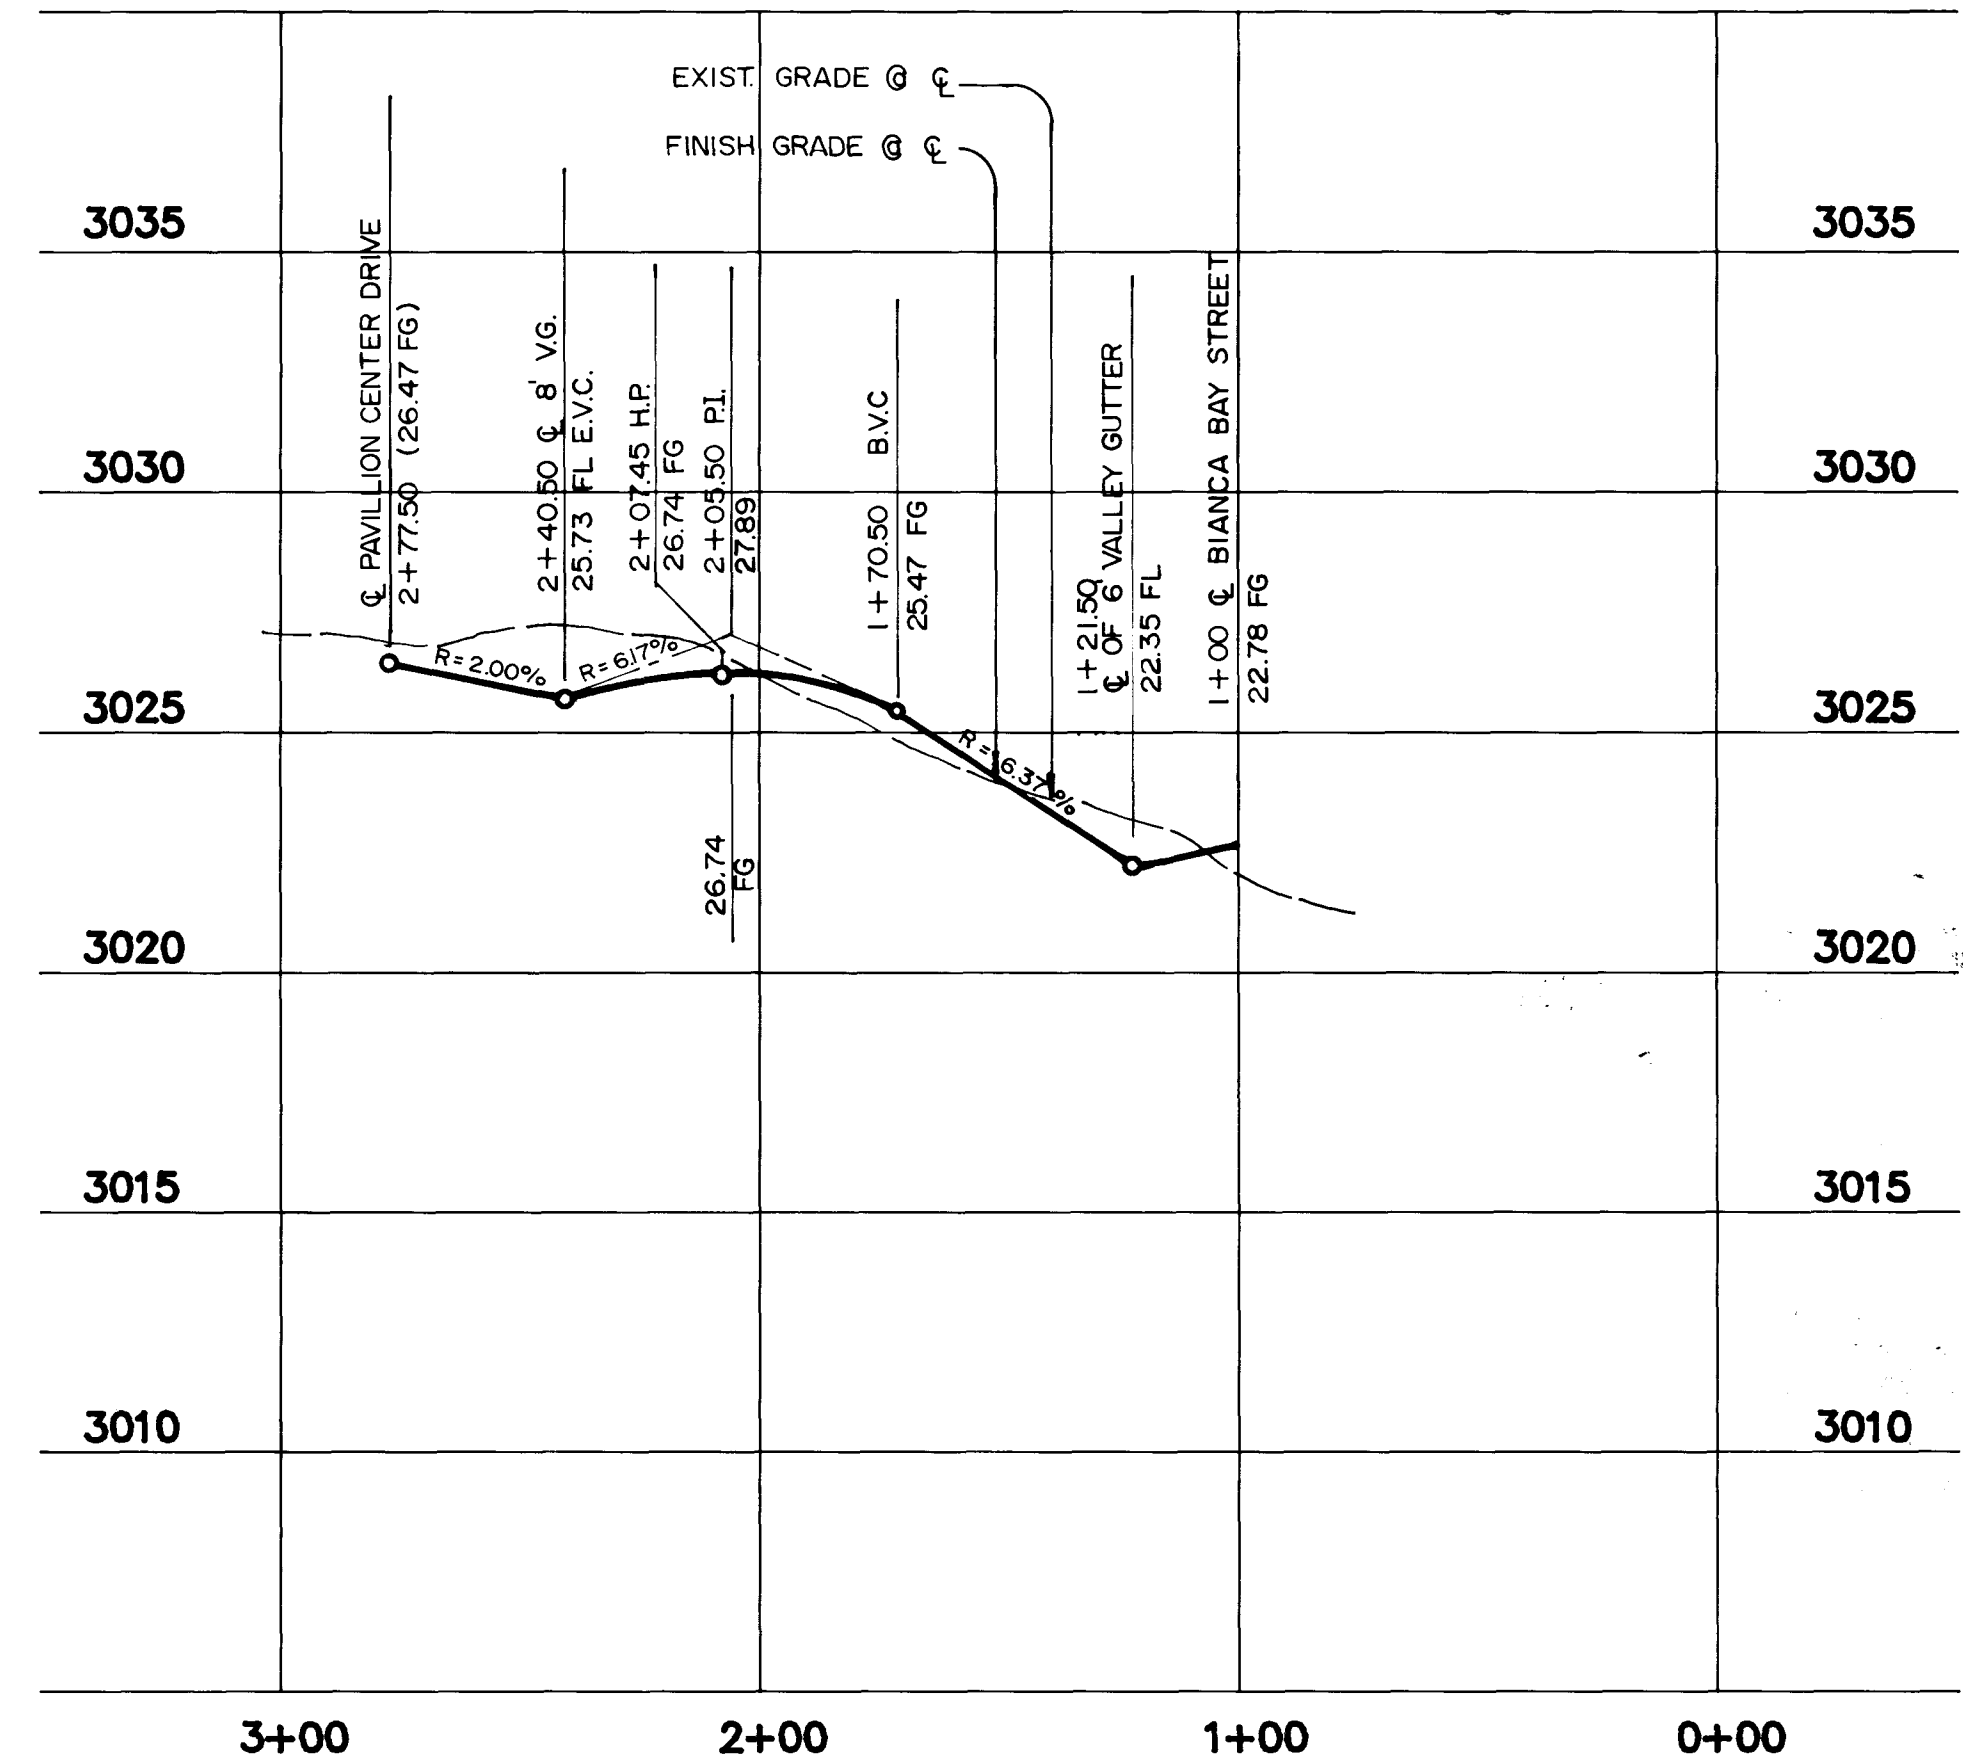


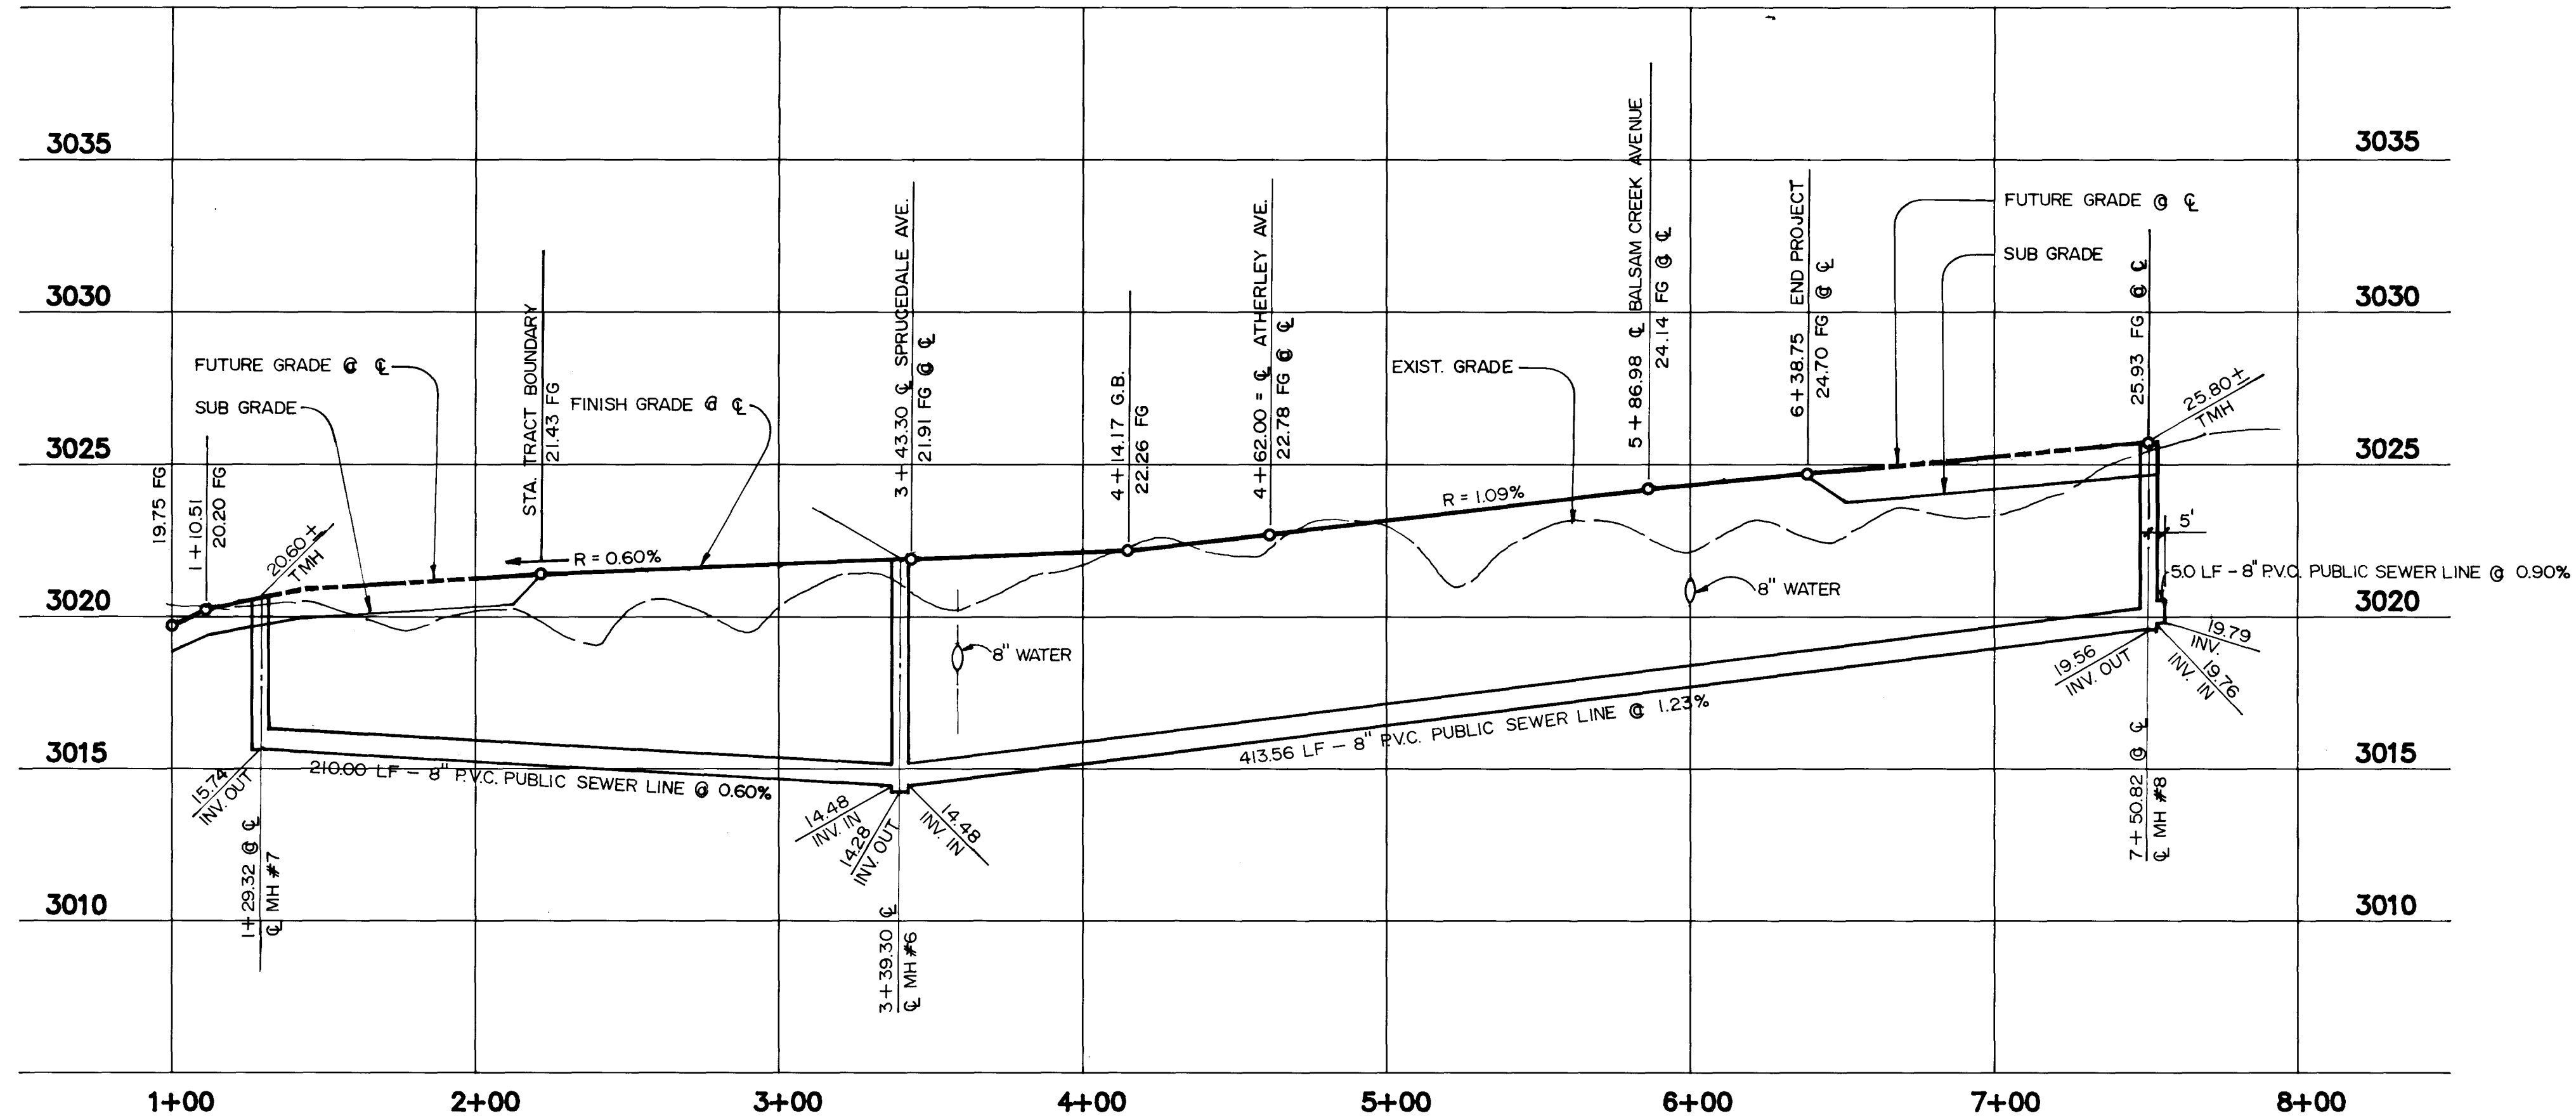

**BIANCA BAY ST.
(PUBLIC)**

PROFILE
HORIZ.: 1" = 40'
VERT.: 1" = 4'

**ATHERLEY AVENUE
(PUBLIC)**

BCR CURVE DATA

CURVE	RADIUS	LENGTH	TANGENT	DELTA
C1	30.00'	46.33'	29.22'	88°29'29"
C4	6.00'	18.85'	29.22'	180°00'00"
C5	30.00'	46.33'	29.22'	88°29'29"
C8	6.00'	18.85'	29.22'	180°00'01"
C9	20.00'	31.84'	20.42'	91°12'12"
C12	20.00'	31.84'	20.42'	91°12'12"
C15	2258.00'	54.41'	27.21'	01°22'51"
C16	2258.00'	58.19'	29.10'	01°28'36"
C17	2258.00'	58.19'	29.10'	01°28'36"
C18	20.00'	30.78'	19.38'	88°10'53"
C19	20.00'	31.37'	19.95'	89°51'53"
C41	20.00'	33.47'	22.17'	95°33'03"
C42	20.00'	28.88'	17.43'	82°08'54"
C43	2297.00'	25.99'	12.99'	00°38'54"
C46	2258.00'	58.84'	29.32'	01°29'17"
C47	2258.00'	59.18'	34.59'	01°45'19"
C47A	2277.50'	396.94'	198.97'	09°59'09"

• - (STA. 2+41.88 TO 6+38.75)

NOTE


* SIDEWALK RAMP FOR C1 & C5 SHALL CONFORM TO STANDARD DRAWING NO. S-75 OF SUMMERLIN STANDARD DRAWINGS.

BENCHMARK

RIVET & PLATE IN TOP OF CURB, NE RETURN OF CHARLESTON BLVD. AND HUALAPAI WAY. (NO. OLVD9-36SES)


2909.769 NGVD 1929 DATUM
2912.23 NAVD 1988 DATUM (887.6503 M)
*2910.05 SUMMERLIN DATUM

*THIS PROJECT BASED ON SUMMERLIN DATUM

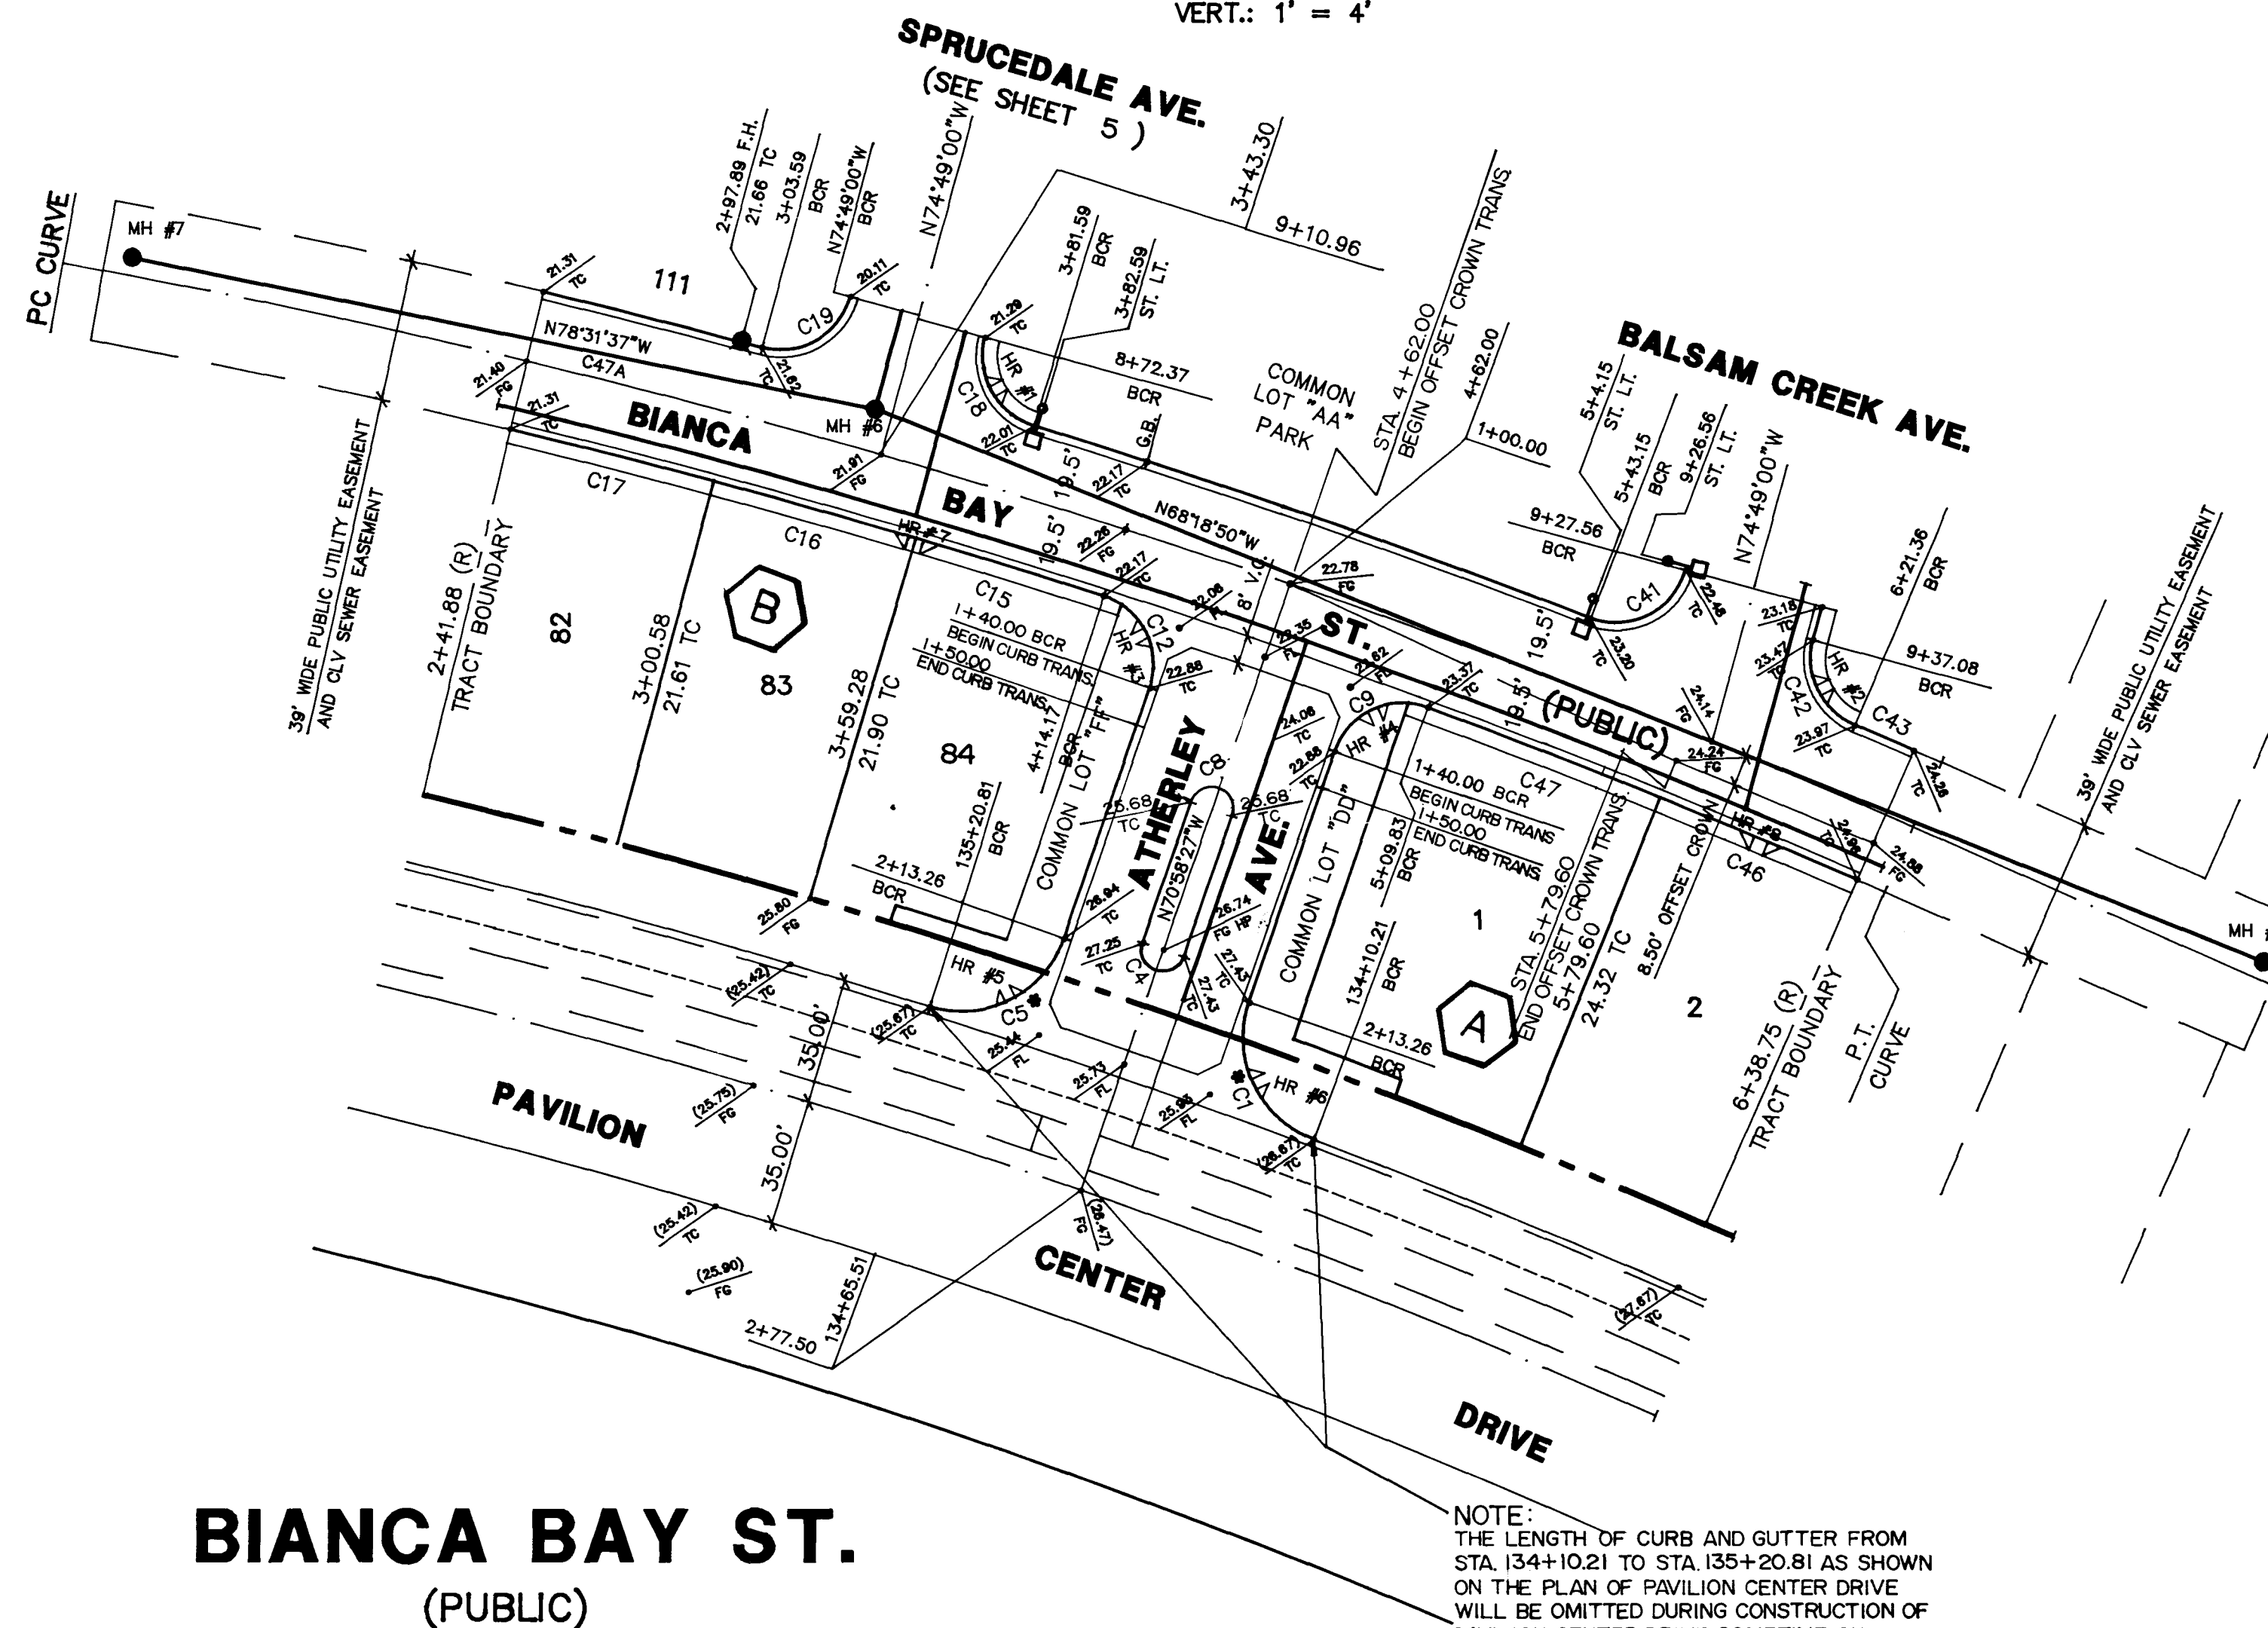

**BIANCA BAY ST.
(PUBLIC)**


NOTE:
THE LENGTH OF CURB AND GUTTER FROM STA. 134+10.21 TO STA. 135+20.81 AS SHOWN ON THE PLAN OF PAVILION CENTER DRIVE WILL BE OMITTED DURING CONSTRUCTION OF PAVILION CENTER DRIVE SOMETIME ON SEPTEMBER 1997.

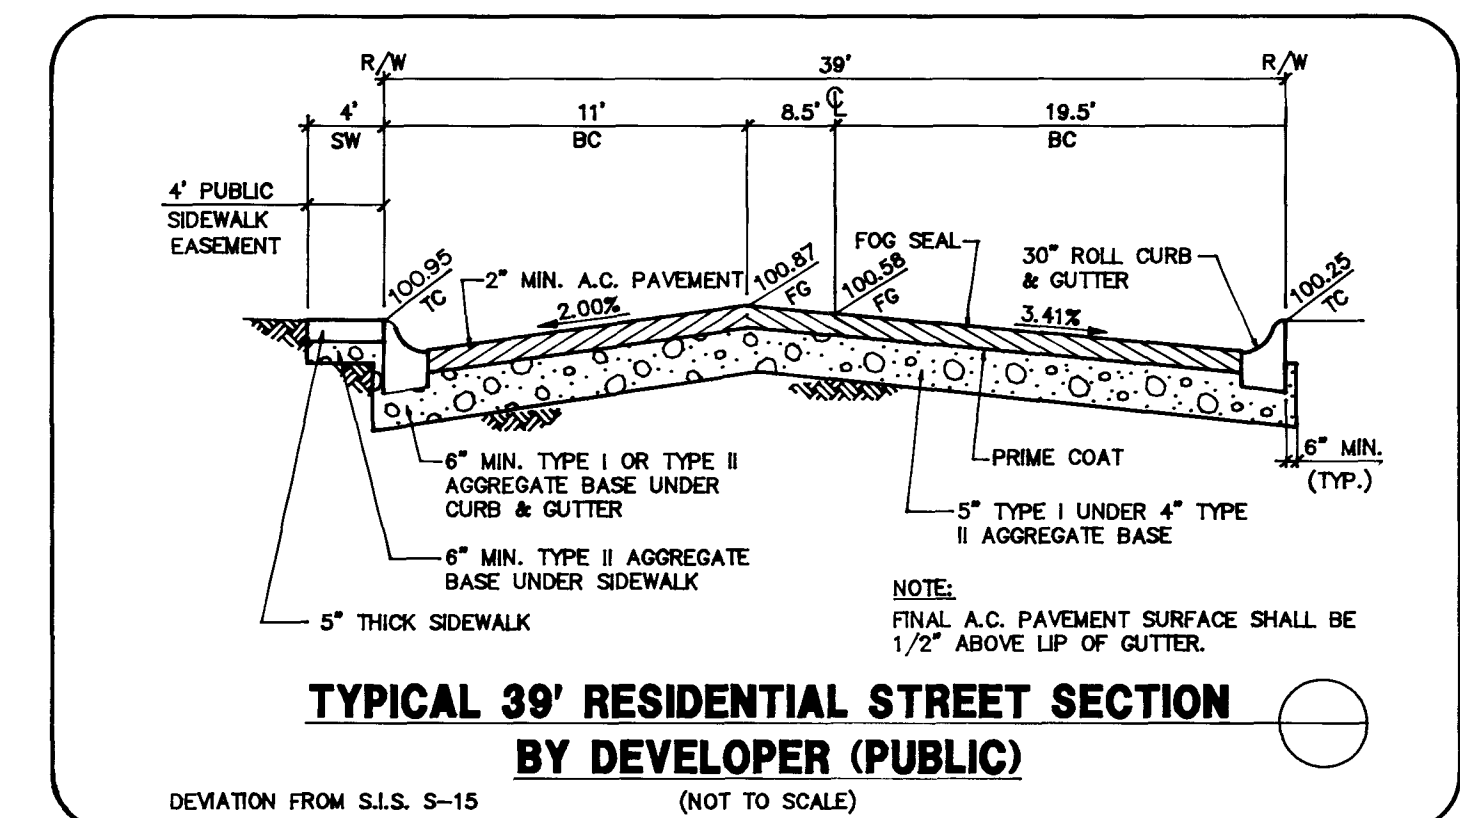

**TYPICAL 39' RESIDENTIAL STREET SECTION
BY DEVELOPER (PUBLIC)**

DEVIATION FROM S.I.S. S-15

(NOT TO SCALE)

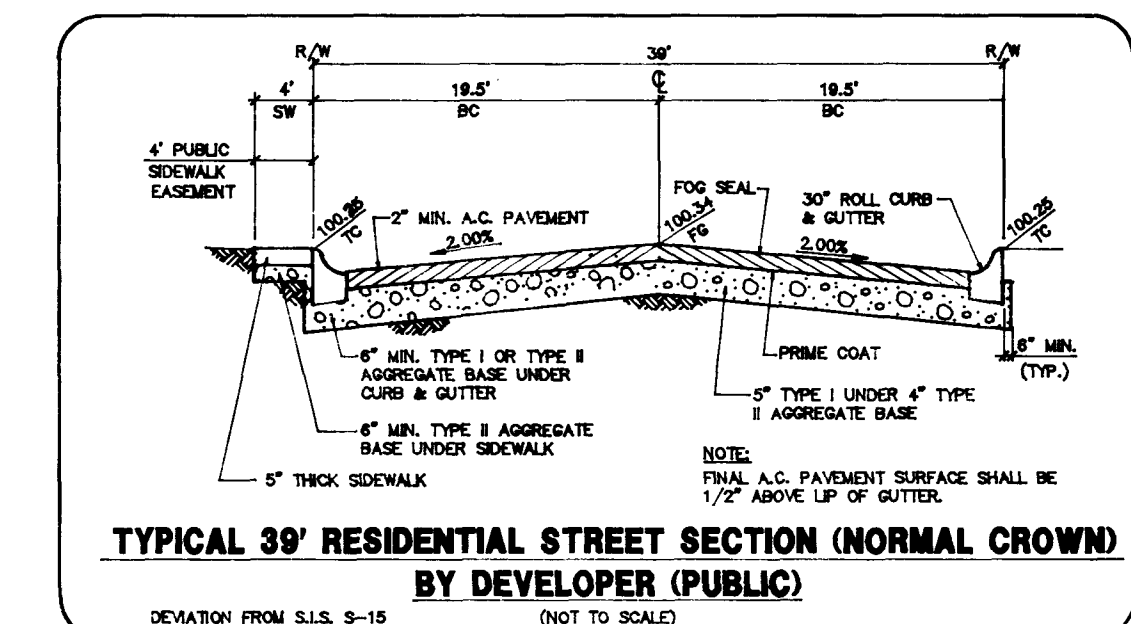

**TYPICAL 39' RESIDENTIAL STREET SECTION (NORMAL CROWN)
BY DEVELOPER (PUBLIC)**

DEVIATION FROM S.I.S. S-15

(NOT TO SCALE)

**SIDEWALK RAMP DATA
PER S.I.S. DWG. NO. S-77, CASE 1**

NO.	A	B
HR #1	4.50'	15.00'
HR #2	4.50'	12.00'
HR #3	8.00'	8.00'
HR #4	8.00'	8.00'
HR #5	4.50'	9.50'
HR #6	8.00'	8.00'
HR #7	8.00'	8.00'
HR #8	8.00'	8.00'

REV.	DATE	DESCRIPTION

RECOMMENDED FOR CONSTRUCTION

3794 7/9/17 R.E. NO.


DeLUNA, INC.
ENGINEERING • PLANNING • SURVEYING
7310 SMOKE RANCH ROAD, SUITE 1, LAS VEGAS, NEV. 89128, (702) 255-6242

SHEET CONTENTS:
LEWIS HOMES OF NEVADA
GLENMERE BY LEWIS HOMES
BIANCA BAY ST. / ATHERLEY AVE.


SHEET
4
OF 10 SHEETS

97105T1A

107Y-4525-1

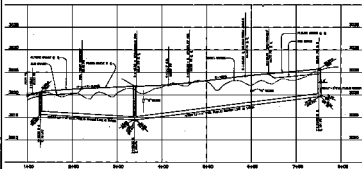


BIANCA BAY ST.
(PUBLIC)

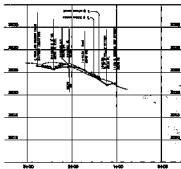

(PUBLIC)




 






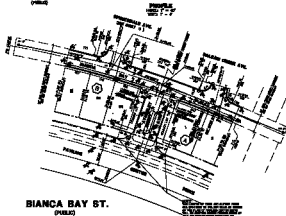

BIANCA BAY ST.
(PUBLIC)

