


GLENMERE NO. 2 - BY LEWIS HOMES

GLENMERE NO. 2 - BY LEWIS HOMES

MATCH LINE - SEE SHEET 7

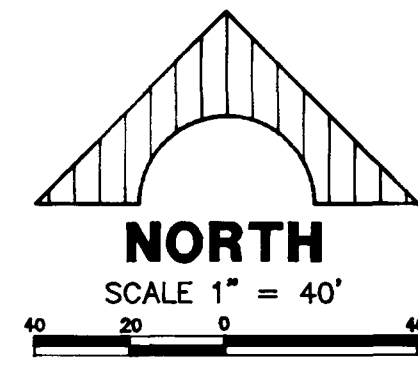

PALO BREA RD.

EXIST 36" SD

BIANCA BAY ST.

BALSAM CREEK

ALLISTON CT.

JOE WILLIS ST.

FF SF3

UNDEVELOPED

OPEN AREA UNDEVELOPED COS-3

MATCH LINE - SEE SHEET 9

BENCHMARK


RIVET AND PLATE IN TOP OF CURB, NE RETURN OF CHARLESTON BLVD. AND HUALAPAI WAY. (NO. 01V09-36SES)
2909.769 NGVD 1929 DATUM
2912.23 NAVD 1988 DATUM (887.6503 M)
+2910.05 SUMMERLIN DATUM
• THIS PROJECT BASED ON SUMMERLIN DATUM

NOTE:
ENTIRE SITE TO BE GRADED WITH UNIT 1

LEGEND

7	EXIST. CONTOUR	SCARP AREA
PG	LOT NUMBER	FINISH CONTOUR
PG	BLOCK NUMBER	RETAINING WALL WITH WALL ON TOP
FF	PAD GRADE	BLOCK WALL
TC	FINISH FLOOR	RETAINING WALL WITH NO. OF BLOCK COURSES
FL	TOP OF CURB	
FG	FLOWLINE	
VG	FINISH GRADE	
	VALLEY GUTTER	
	SLOPE & DIRECTION	

I CERTIFY THAT THIS GRADING PLAN IS IN CONFORMANCE WITH THE APPROVED DRAINAGE STUDY ON FILE AT THE CITY OF LAS VEGAS FOR THIS PROJECT.

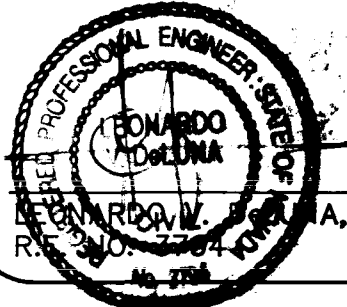


9/9/97
DATE

DeLUNA, INC.
ENGINEERING • PLANNING • SURVEYING
7310 SMOKE RANCH ROAD, SUITE T, LAS VEGAS, NEV. 89126, (702) 255-8242

SHEET CONTENTS:
LEWIS HOMES OF NEVADA
GLENMERE NO.1-BY LEWIS HOMES
GRADING PLAN NO. 2

SHEET
8
OF 10 SHEETS

REV.	DATE	DESCRIPTION
1	9/9/97	DATE
2		R.E. NO.
3		DATE

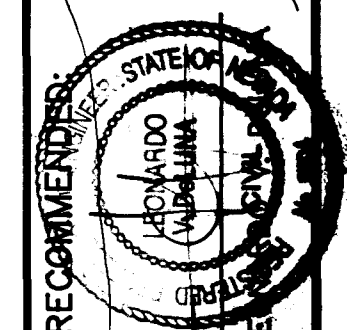

1074-4525-1

