


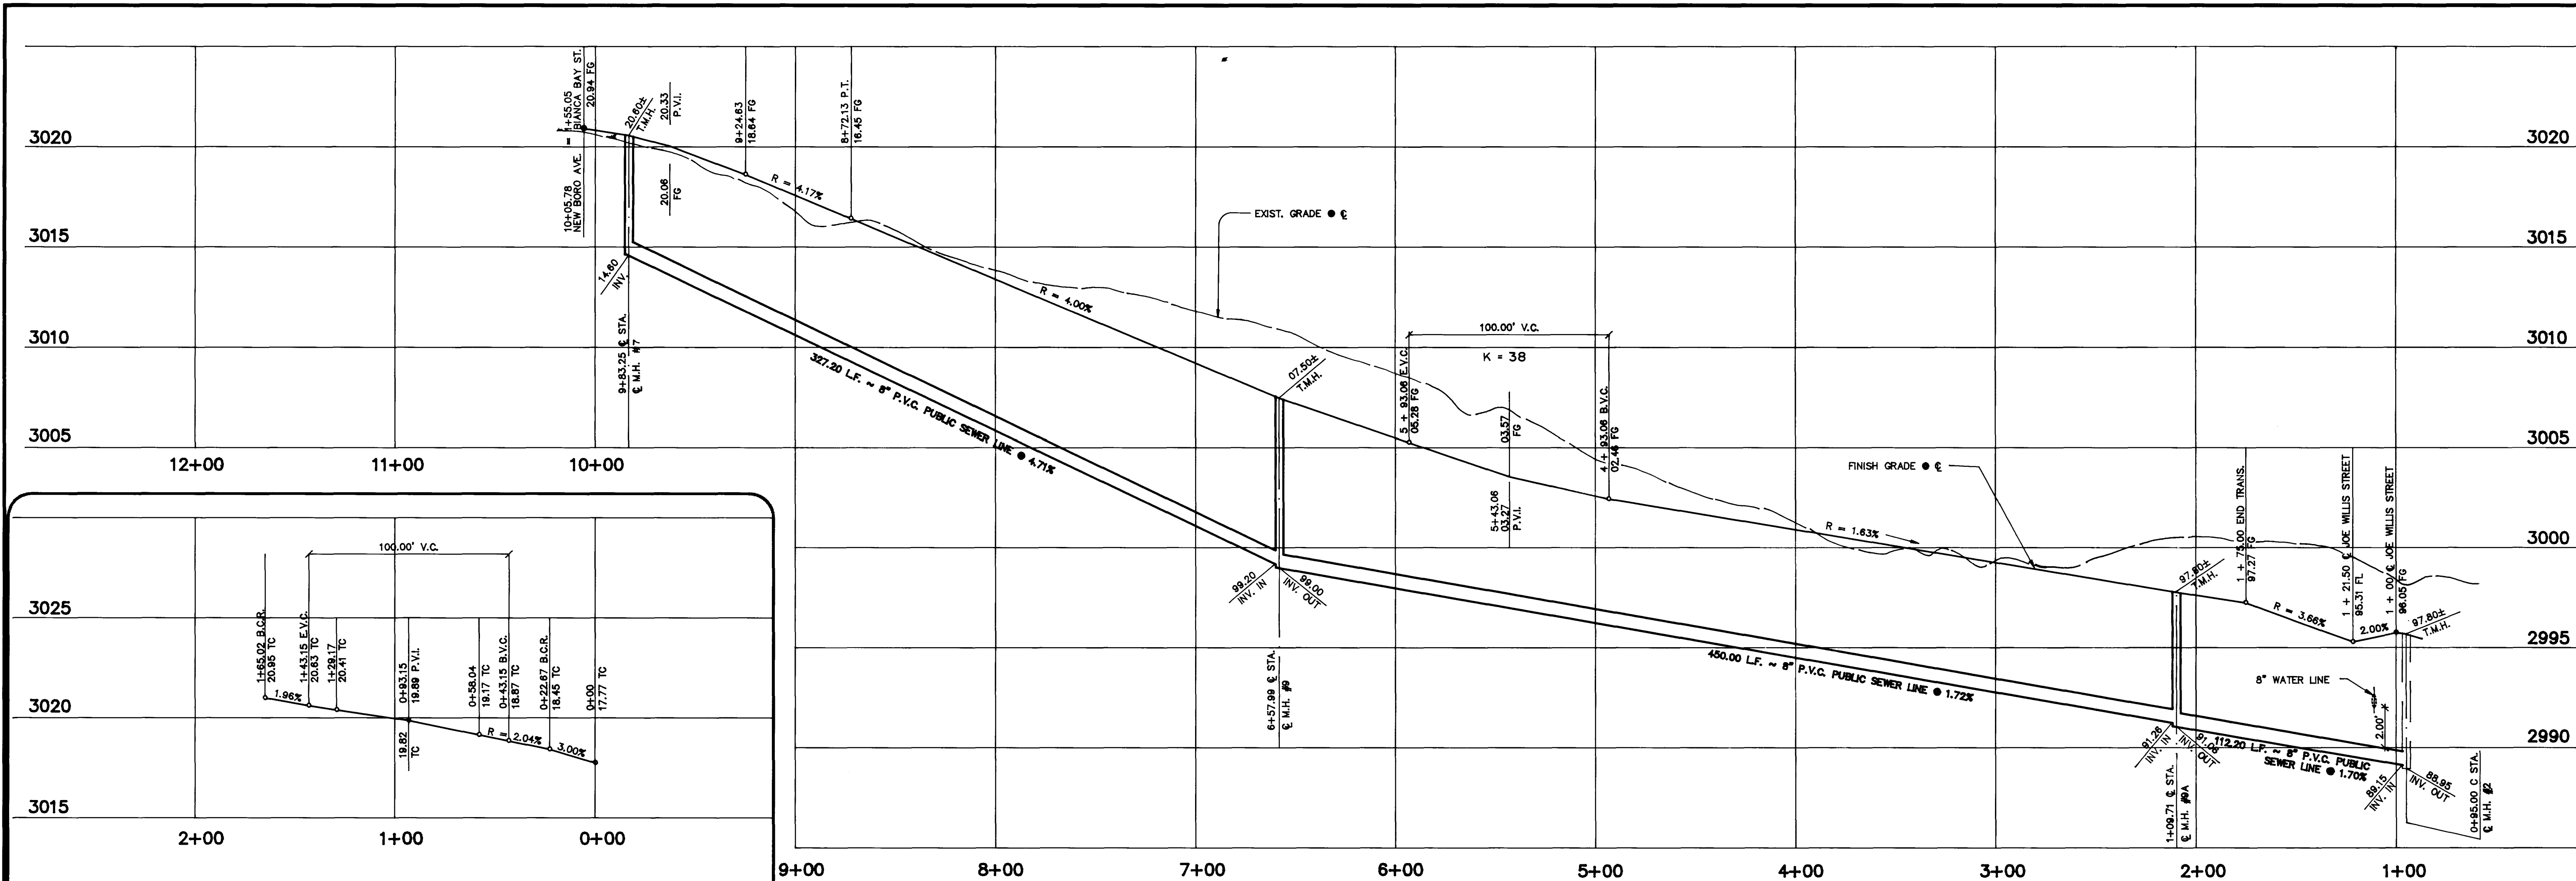

KNUCKLE PROFILE **BIANCA BAY ST./NEW BORO AVE.**

BCR CURVE DATA

CURVE	RADIUS	LENGTH	TANGENT	DELTA
C18	20.00'	30.78'	19.38'	88°10'53"
C19	20.00'	31.37'	19.95'	89°51'53"
C26	697.00'	23.39'	11.70'	01°25'21"
C27	697.00'	57.98'	29.00'	04°45'53"
C28	697.00'	58.51'	28.27'	04°48'34"
C29	697.00'	54.60'	27.32'	04°29'19"
C30	697.00'	47.84'	23.93'	03°55'58"
C31	658.00'	13.78'	6.89'	01°12'01"
C32	658.00'	59.00'	29.52'	05°08'14"
C33	658.00'	64.79'	32.42'	05°38'28"
C34	658.00'	28.41'	14.21'	02°28'28"
C61	49.00'	124.98'	160.85'	146°08'03"
C63	49.00'	36.02'	18.86'	42°06'45"
C64	49.00'	35.11'	18.35'	41°03'36"
C65	49.00'	35.37'	18.50'	41°21'50"
C66	50.00'	22.67'	11.53'	23°58'28"
C67	50.00'	16.18'	8.16'	18°32'10"
C68	50.00'	6.49'	3.25'	07°28'17"
C73	940.00'	14.68'	7.34'	00°53'41"
C74	940.00'	53.39'	26.70'	03°15'16"
C75	940.00'	54.96'	27.48'	03°20'59"
C76	940.00'	7.87'	3.94'	00°28'47"
C77	30.00'	49.18'	32.13'	93°55'47"
C79	901.00'	51.90'	25.98'	03°18'09"
C80	901.00'	62.15'	31.09'	03°57'08"
C81	901.00'	56.66'	28.34'	03°38'12"
C82	901.00'	56.60'	28.31'	03°35'57"
C83	901.00'	62.15'	31.09'	03°57'08"
C84	901.00'	37.23'	18.82'	02°20'03"
C105	20.00'	28.94'	17.86'	82°54'05"
C106	20.00'	34.10'	22.88'	97°41'36"
C107	20.00'	26.36'	15.49'	03°15'29"
C108	20.00'	17.74'	9.92'	02°10'15"
C109	1260.00'	73.79'	36.91'	03°21'20"
C110	1260.00'	14.18'	7.09'	00°38'41"
C111	1260.00'	59.62'	29.81'	02°23'59"
C112	1299.00'	85.56'	44.80'	03°57'01"
C113	1299.00'	40.08'	20.04'	01°46'04"
C114	1299.00'	49.48'	24.74'	02°10'57"

BENCHMARK

RIVET & PLATE IN TOP OF CURB, NE RETURN OF CHARLESTON BLVD. AND HUALAPAI WAY. (NO. 0LV09-36SES)

2909.769 NGVD 1929 DATUM
2912.23 NAVD 1988 DATUM (887.6503 M)
+2910.05 SUMMERLIN DATUM

*THIS PROJECT BASED ON SUMMERLIN DATUM

LOT NO.	BLOCK NO.
64 TO 70 (INCLUSIVE)	B
72 TO 76 (INCLUSIVE)	B
86 TO 88 (INCLUSIVE)	C
91 TO 96 (INCLUSIVE)	C

¢ CURVE DATA

CURVE	RADIUS	LENGTH	TANGENT	DELTA
CL1	49.50'	81.15'	53.02'	93°55'47"
CL2	920.50'	387.28'	201.77'	24°43'36"
CL3	1278.50'	123.05'	61.57'	05°30'56"

SIDEWALK RAMP DATA

NO.	A	B
HR #1	4.50'	9.50'
HR #2	4.50'	12.00'
HR #3	8.00'	8.00'

REV.

DATE

DESCRIPTION

3794

9/16/17

DATE

LEONARDO DE LUNA

REGISTERED PROFESSIONAL ENGINEER

STATE OF NEVADA

NO. 3794

DeLUNA, INC.

ENGINEERING • PLANNING • SURVEYING

7310 SMOKE RANCH ROAD, SUITE T, LAS VEGAS, NEV. 89128, (702) 255-8242

LEWIS HOMES OF NEVADA

GLENMERE NO. 2 – BY LEWIS HOMES

NEW BORO AVENUE

SHEET CONTENTS:

8

OF 12 SHEETS

9710SP24

107Y-4525-2

