
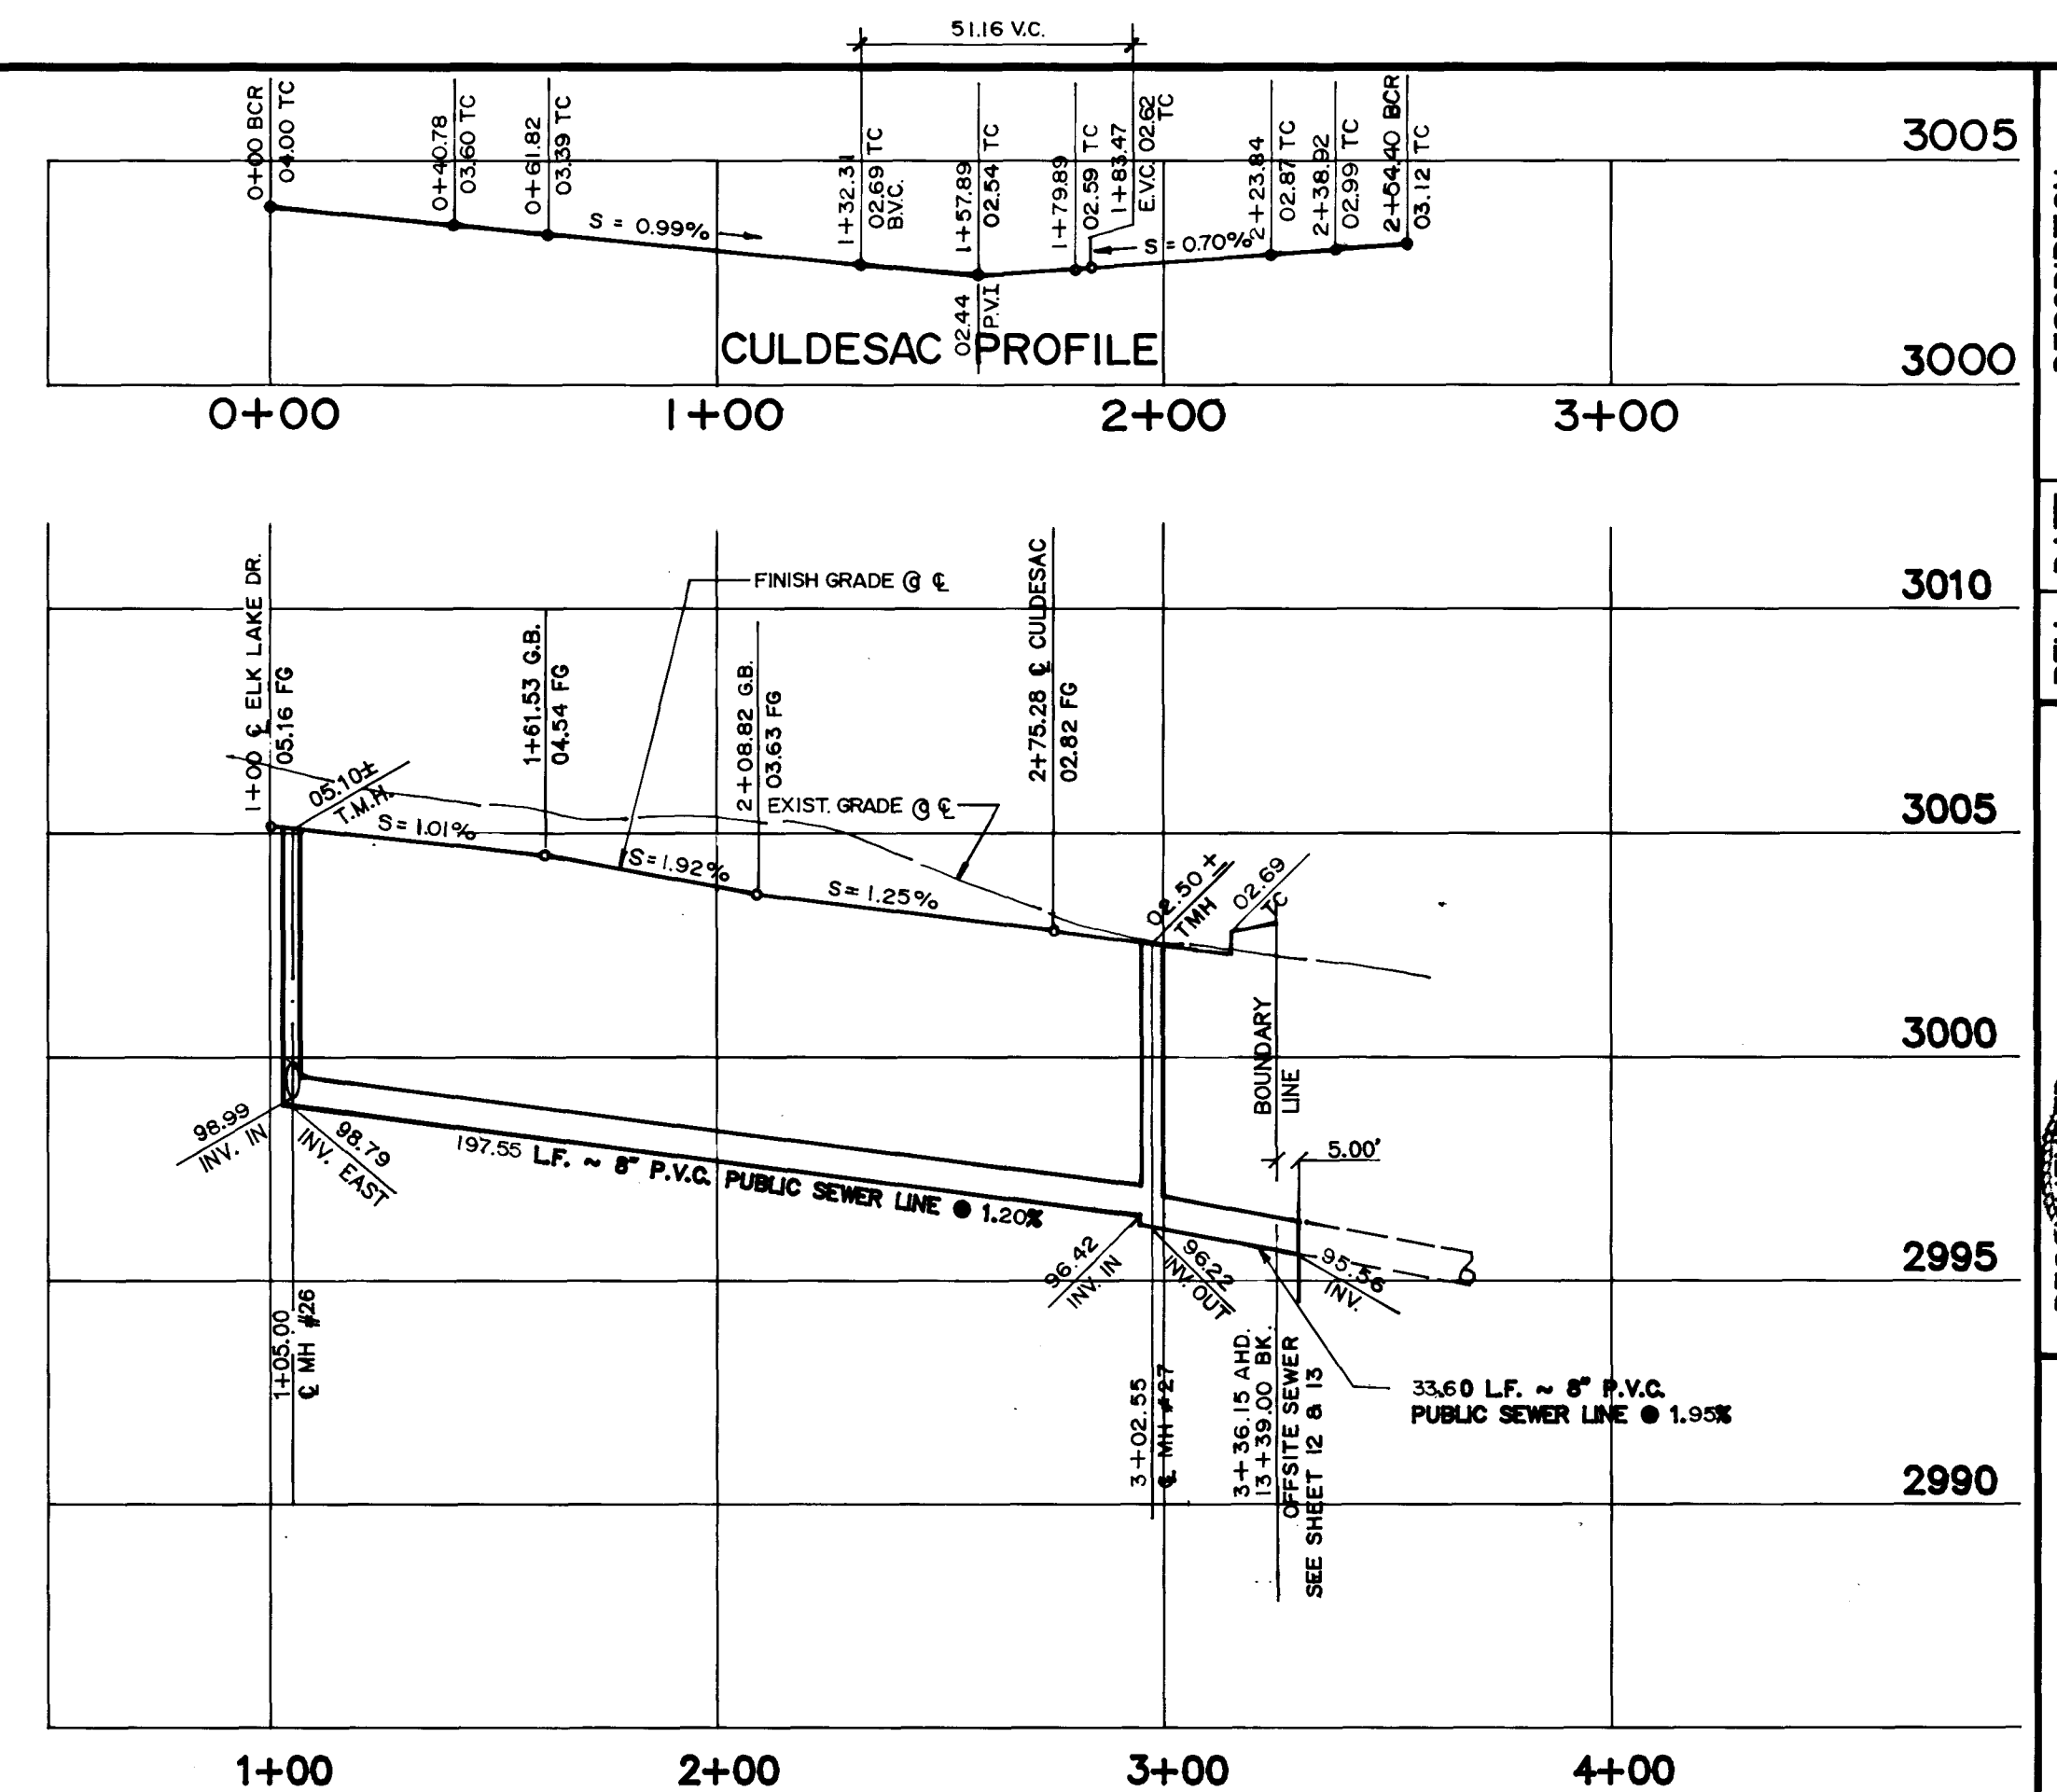
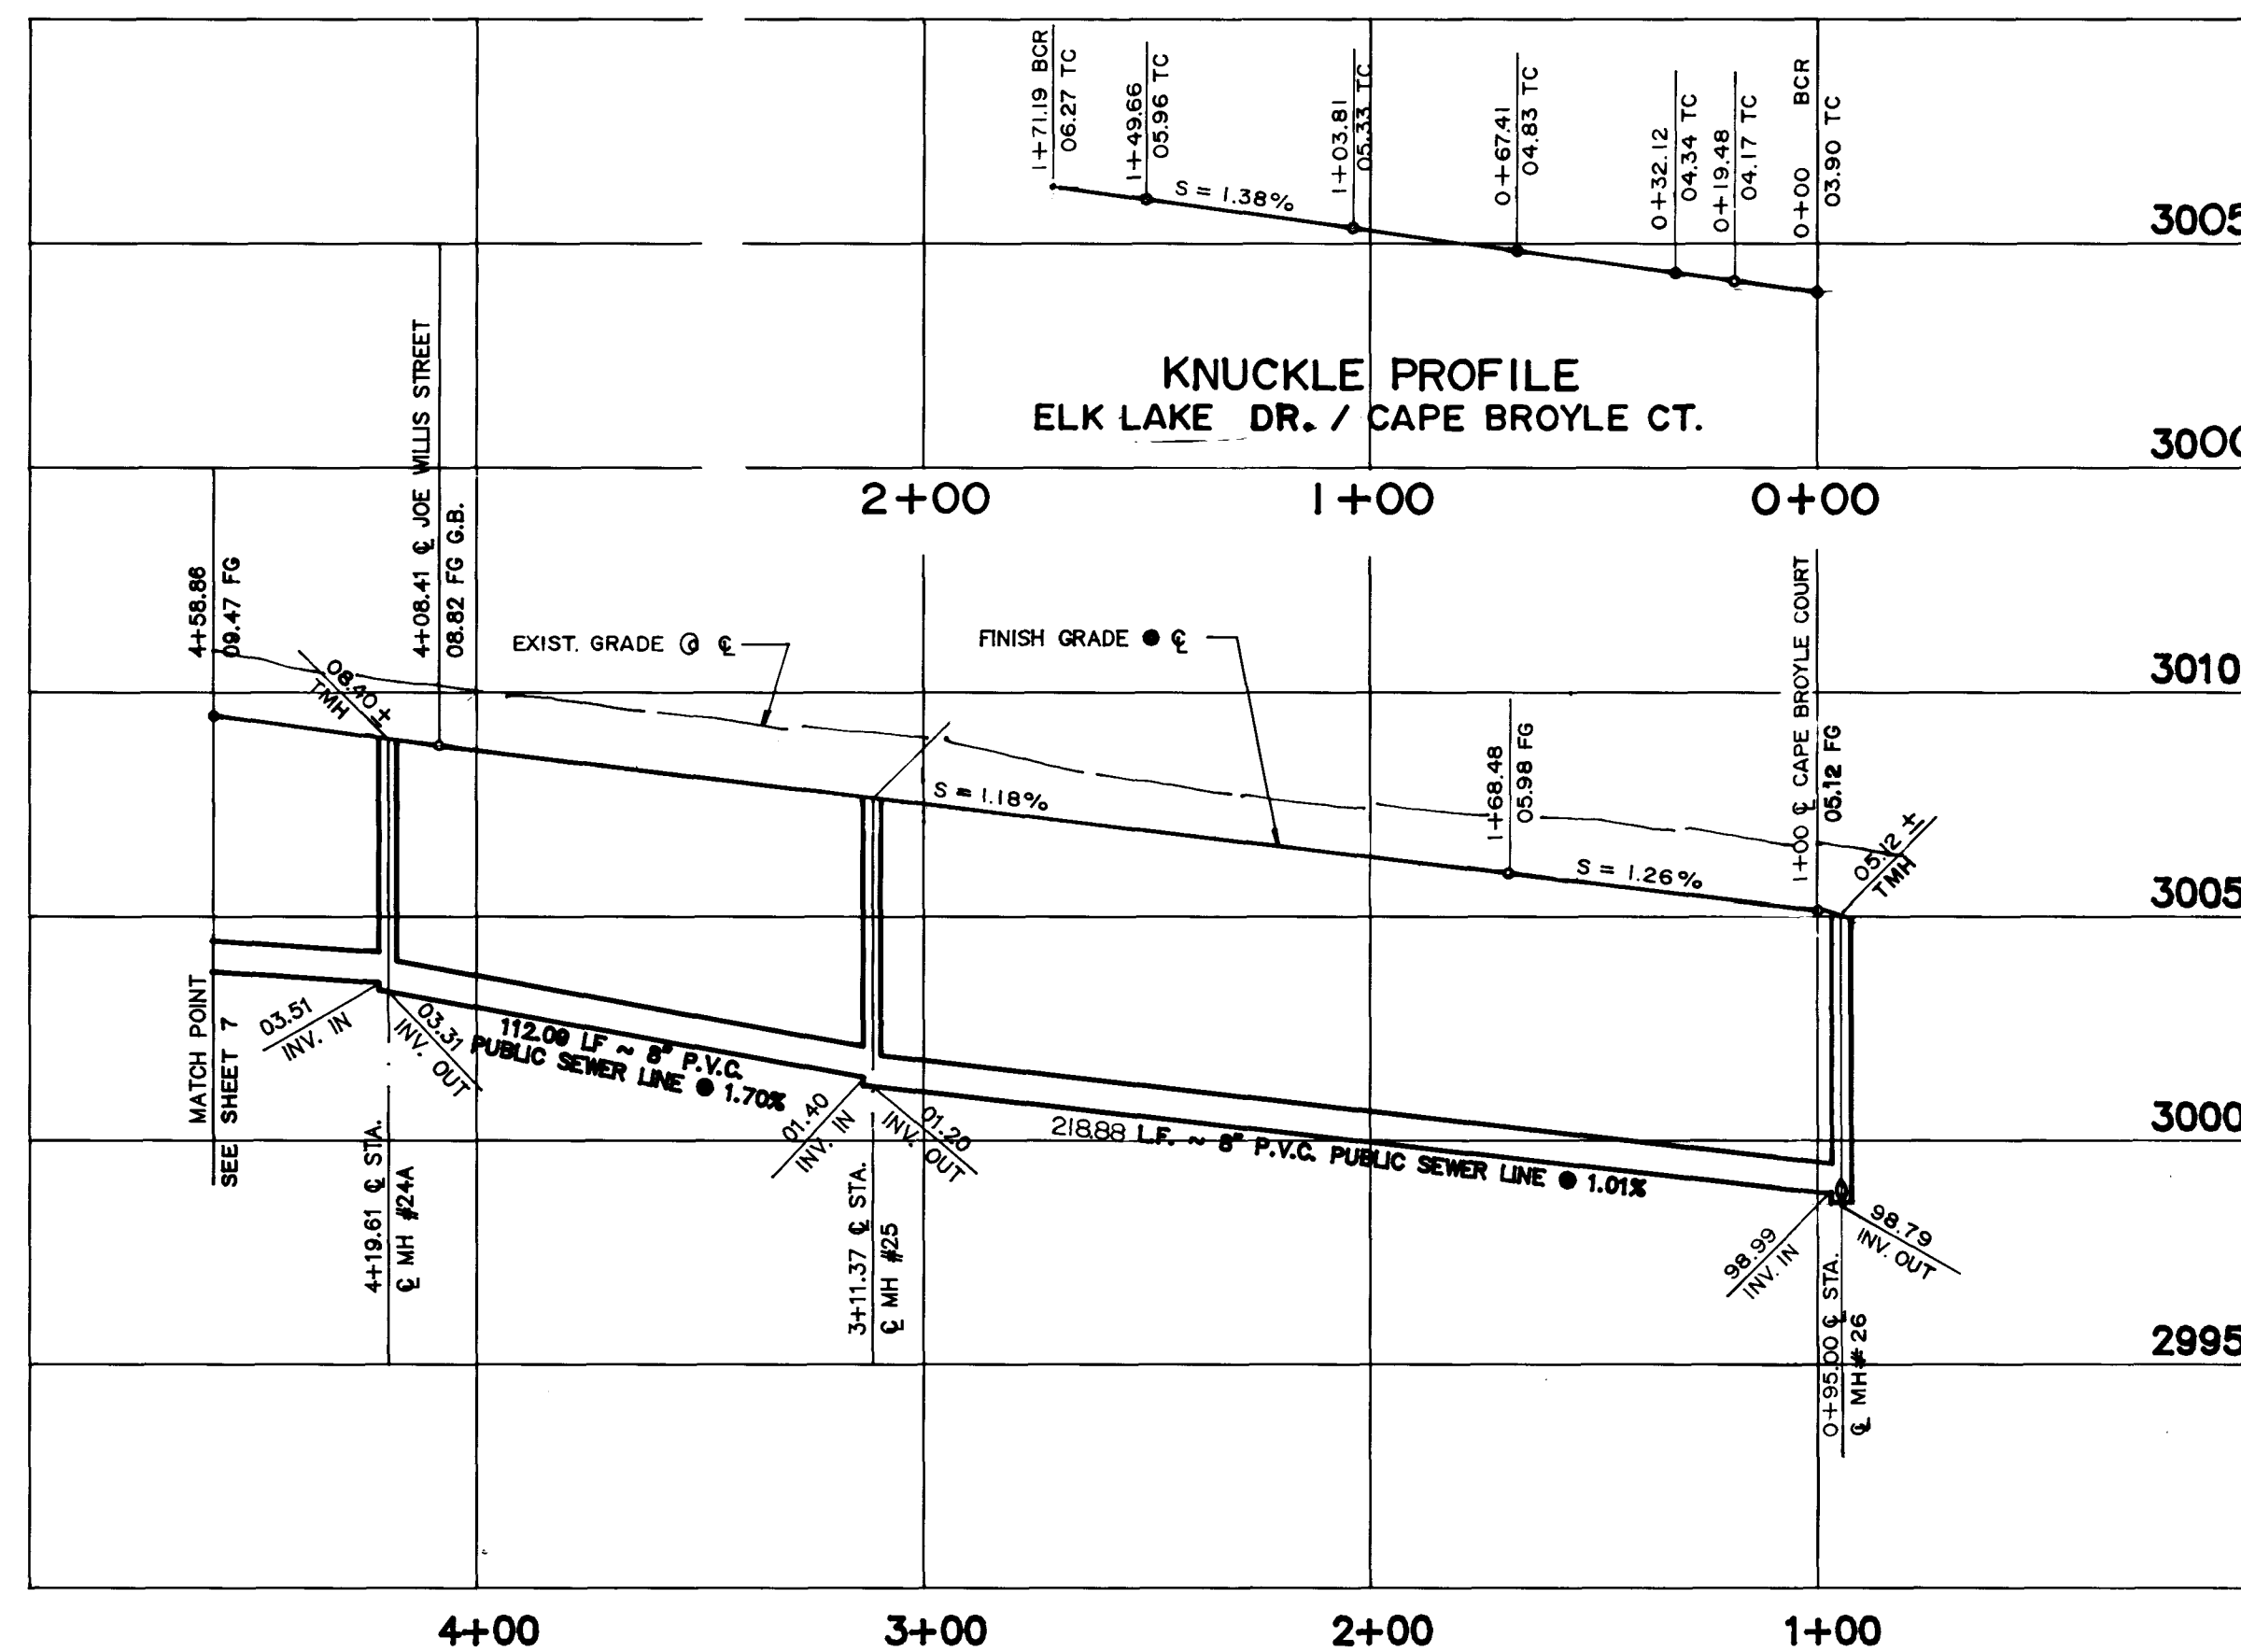


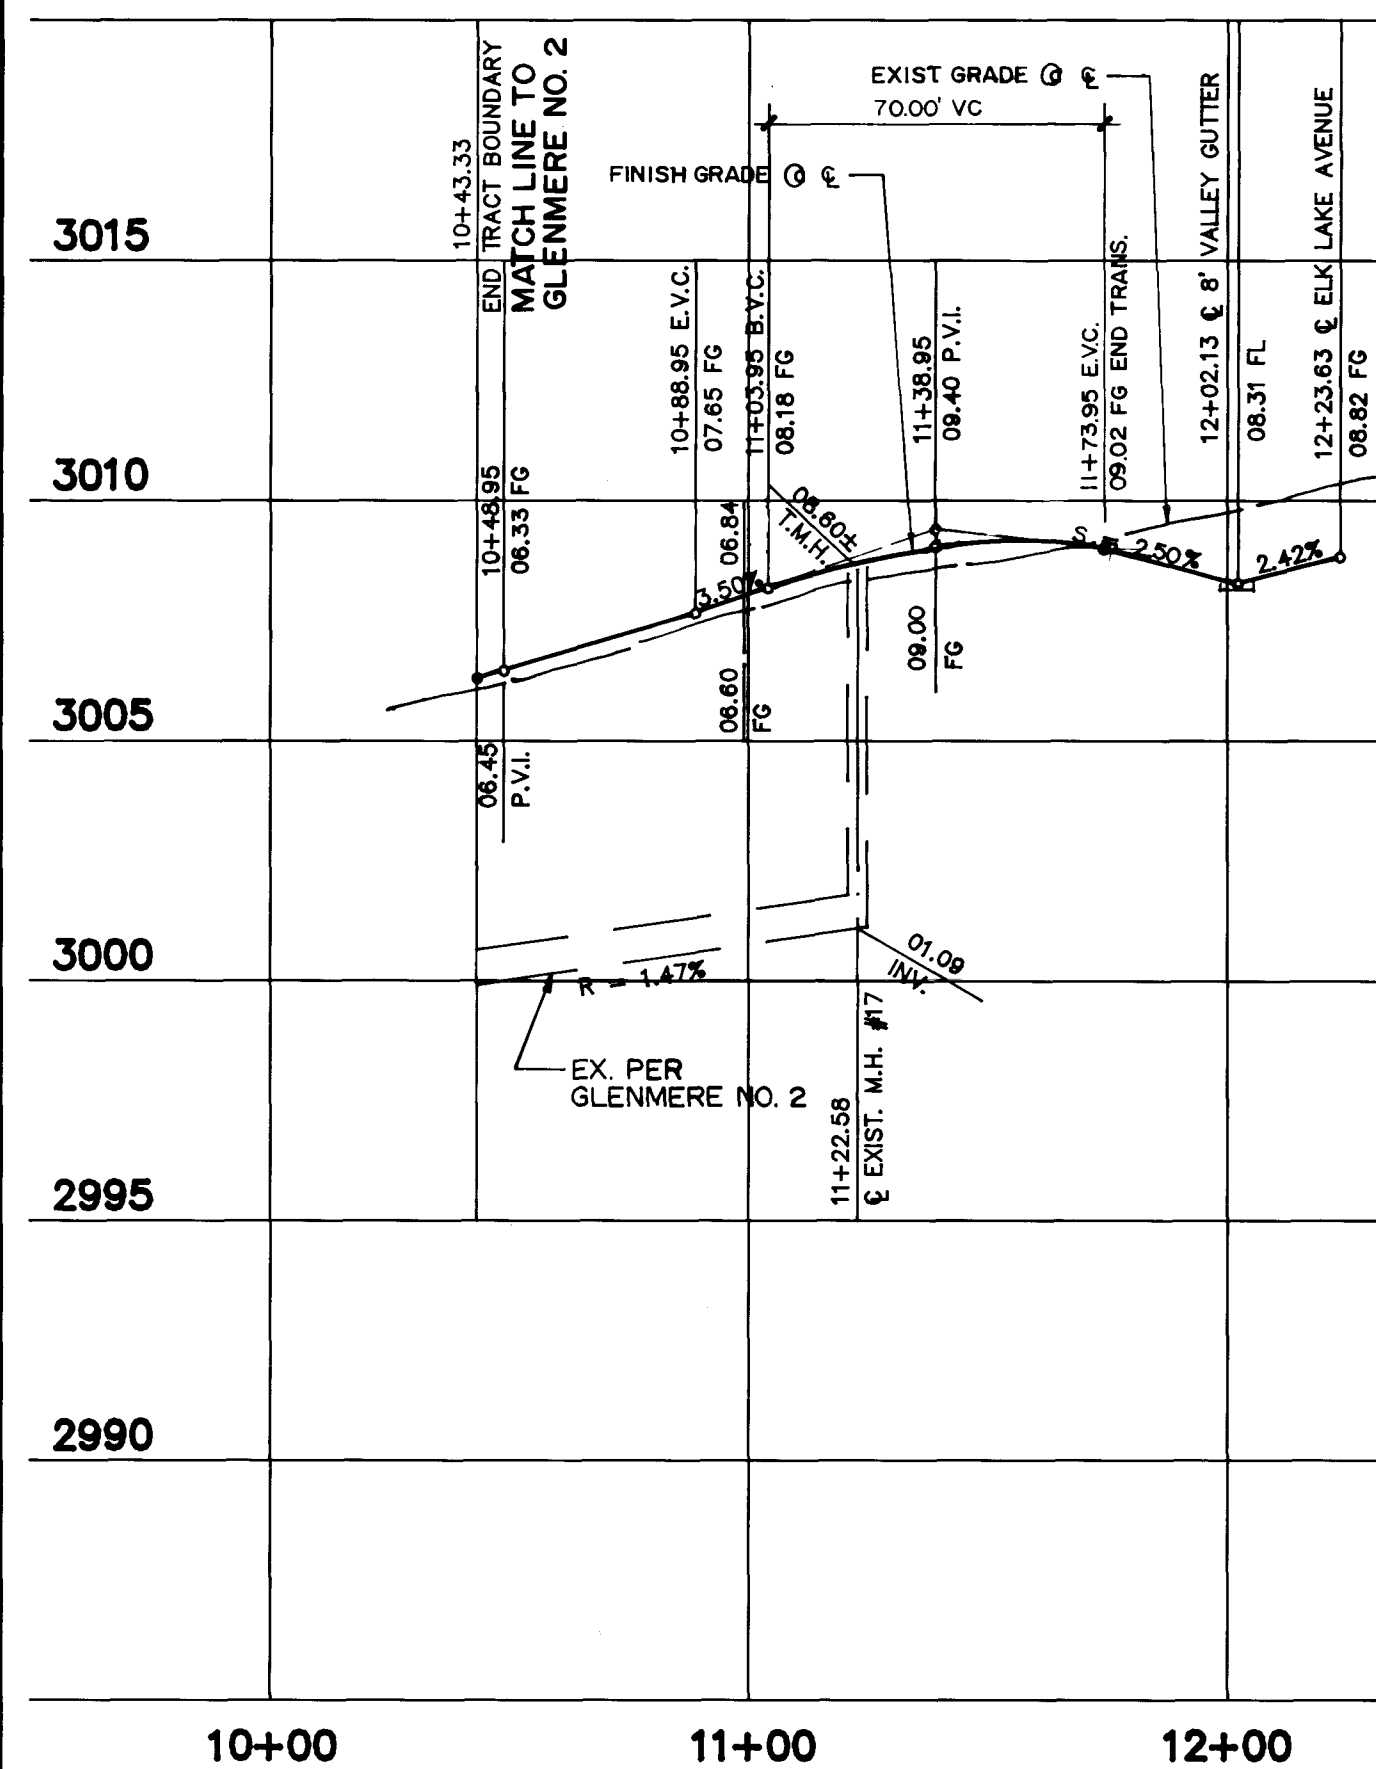

JOE WILLIS STREET

ELK LAKE DRIVE

ELK LAKE DRIVE

BCR CURVE DATA

CURVE	RADIUS	LENGTH	TANGENT	DELTA
C233	319.50'	18.26	9.13	03°16'31"
C240	319.50'	34.90'	17.47	10°05'01"
C241	300.00'	68.16'	34.23'	13°16'34"
C242	280.50'	40.83'	20.45	08°20'27"
C243	20.00'	35.25'	18.34'	109°34'52"
C244	20.00'	24.39'	13.97'	69°52'52"
C249	3000.00'	21.22'	10.82'	104°03'43"
C250	300.00'	56.17'	28.17'	04°13'12"
C251	300.00'	61.77'	31.28'	12°16'29"
C252	300.00'	70.11'	35.32'	13°23'26"
C253	339.00'	28.82'	14.42'	04°52'17"
C254	339.00'	56.65'	28.39'	09°34'30"
C255	339.00'	56.08'	28.10'	08°28'41"
C256	339.00'	39.58'	19.98'	06°44'15"
C257	30.00'	53.63'	37.33'	102°25'39"
C258	275.08'	44.98'	22.54'	09°22'29"
C259	50.00'	40.78'	21.60'	48°43'35"
C260	40.00'	183.06'	91.53'	298°36'46"
C261	40.50'	21.04'	10.77'	29°48'18"
C262	40.50'	70.49'	48.03'	99°43'03"
C263	40.50'	47.58'	26.96'	87°18'40"
C264	40.50'	43.95'	22.42'	82°01'38"
C265	50.00'	30.56'	15.77'	35°01'15"
C266	50.00'	15.08'	7.60'	17°16'58"
C267	50.00'	15.48'	7.80'	17°44'17"
C268	314.08'	65.61'	32.93'	11°58'08"
C269	214.48'	21.49'	10.93'	04°30'15"
C270	314.08'	40.92'	20.49'	07°27'53"
C271	50.00'	19.48'	9.86'	22°19'16"
C272	49.00'	129.05'	188.75'	150°53'39"
C273	49.00'	12.64'	6.32'	14°46'57"
C274	49.00'	35.29'	18.45'	41°15'51"
C275	49.00'	36.40'	19.05'	42°33'52"
C276	49.00'	44.71'	24.05'	52°16'59"
C277	50.00'	22.67'	11.53'	23°58'28"
C278	50.00'	1.17'	0.59'	0°10'24.34"
C279	50.00'	21.50'	10.92'	24°37'54"
C280	319.50'	144.29'	73.40'	25°52'31"
C281	319.50'	86.72'	33.48'	11°57'51"
C282	319.50'	40.72'	23.20'	08°18'27"
C283	319.50'	31.25'	15.64'	05°36'14"
C284	280.50'	210.81'	52.77'	10°18'27"
C285	319.50'	225.55'	117.70'	40°26'49"
C286	294.58'	177.08'	89.12'	34°05'59"
C287	390.90'	163.99'	84.50'	33°15'01"

BENCHMARK


RIVET & PLATE IN TOP OF CURB, NE RETURN OF CHARLESTON
BLVD. AND HUALAPAI WAY. (NO. OLV09-36SES)

2909.769	NGVD 1929 DATUM
2912.23	NAVD 1988 DATUM (887.6503 M)
*2910.35	SUMMERLIN DATUM

* "SUMMERLIN DATUM + 2.18 = NAVD 1988 DATUM"

BASIS OF BEARING

NORTH 89°59'09" WEST, BEING THE BEARING OF THE CENTERLINE OF WEST CHARLESTON BLVD., SHOWN BY A MAP THEREOF ON FILE IN BOOK 80, PAGE 14 OF PLATS IN THE CLARK COUNTY RECORDER'S OFFICE, CLARK COUNTY, NEV.

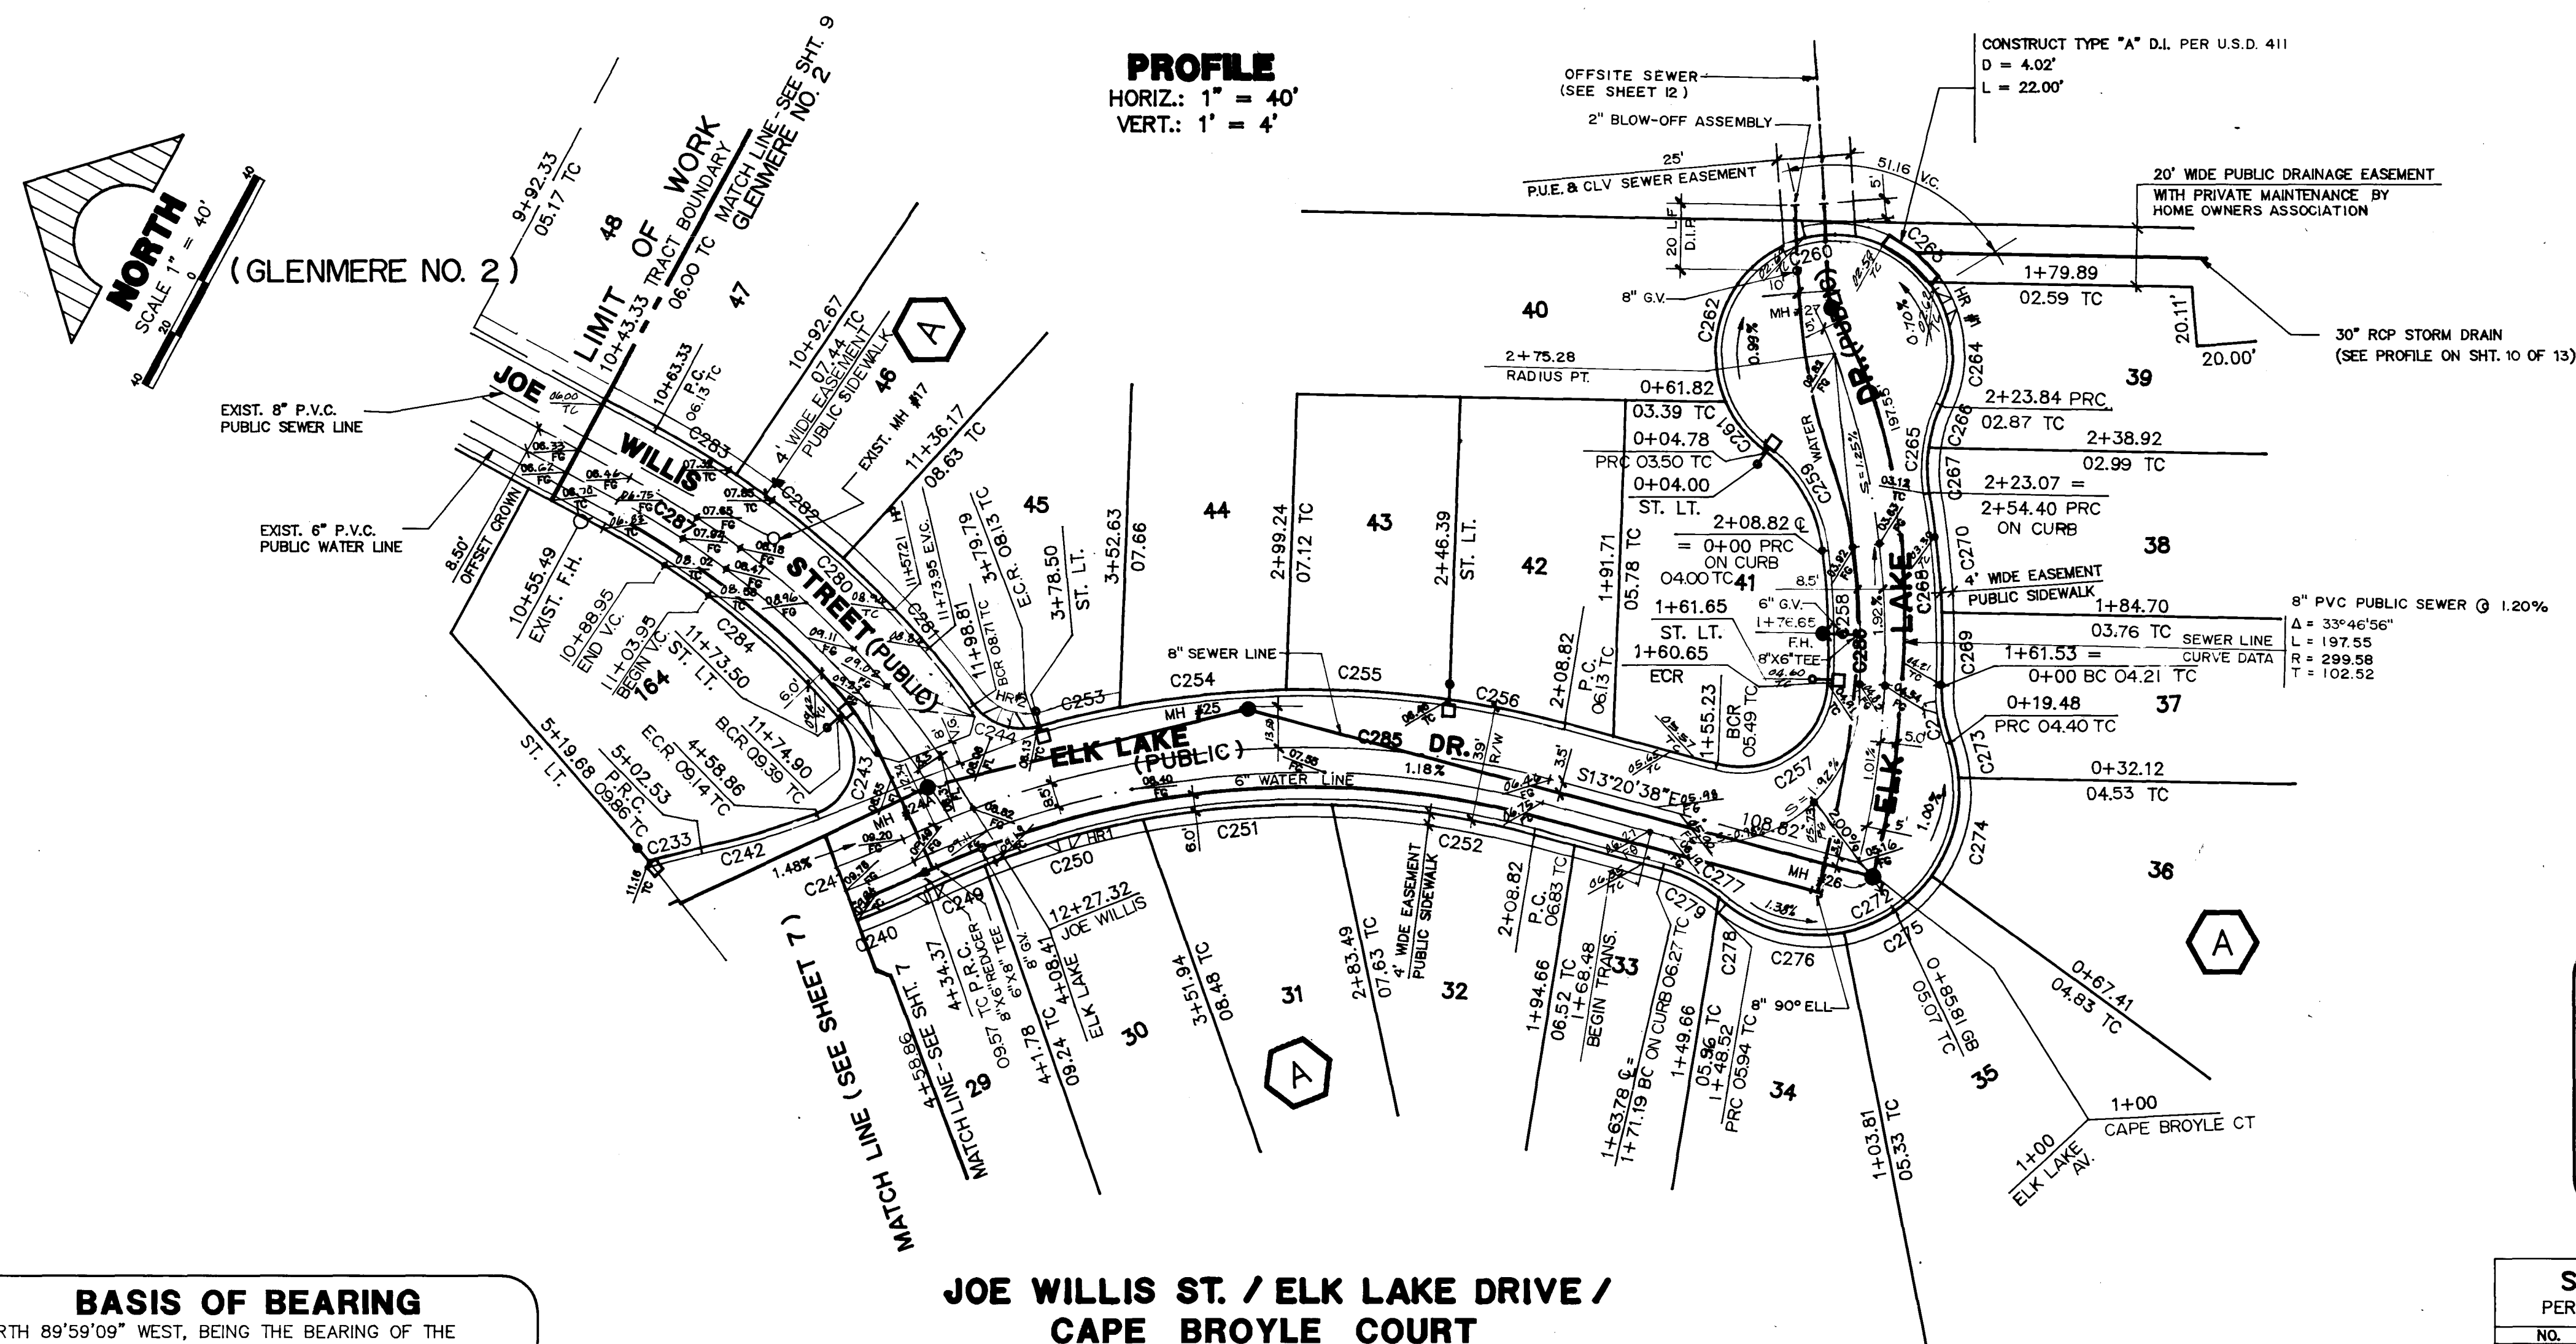




Avoid cutting underground utility lines. It's costly.

**Call
before you
Dig.**

1-800-227-2600

UNDERGROUND SERVICE ALERT (USA)


SIDEWALK RAMP DATA		
PER S.I.S. DWG. NO. S-77, CASE 1		
NO.	A	B
HR1	8.0'	8.0'
HR2	4.5	9.5

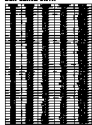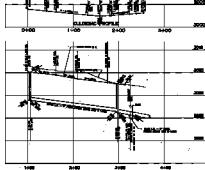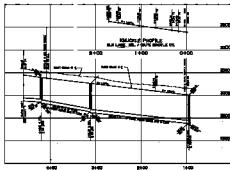




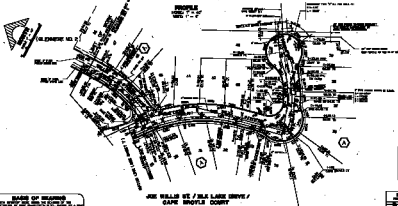



LEWIS HOMES OF NEWDA
