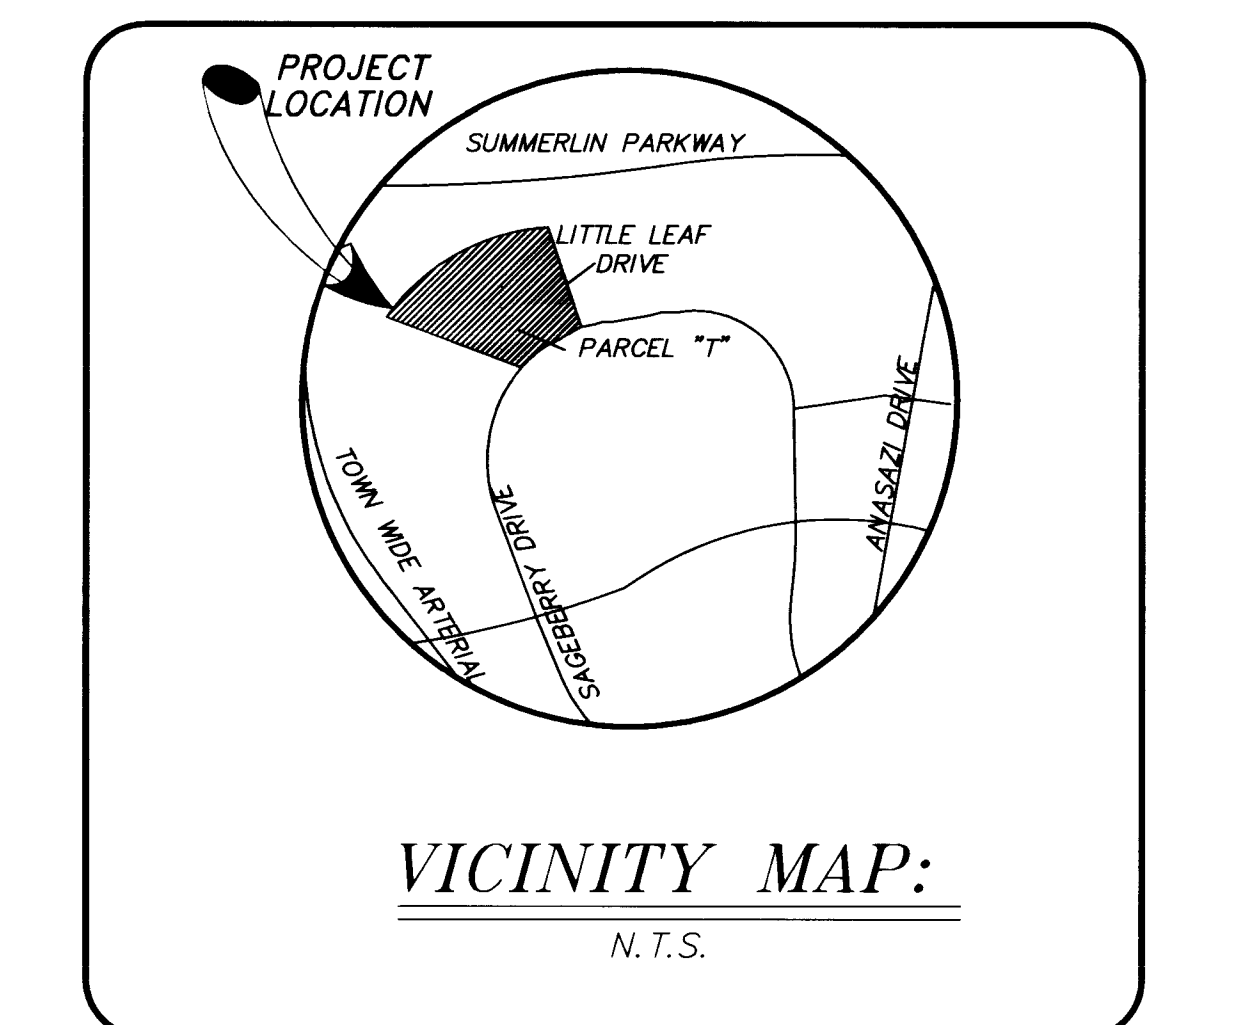
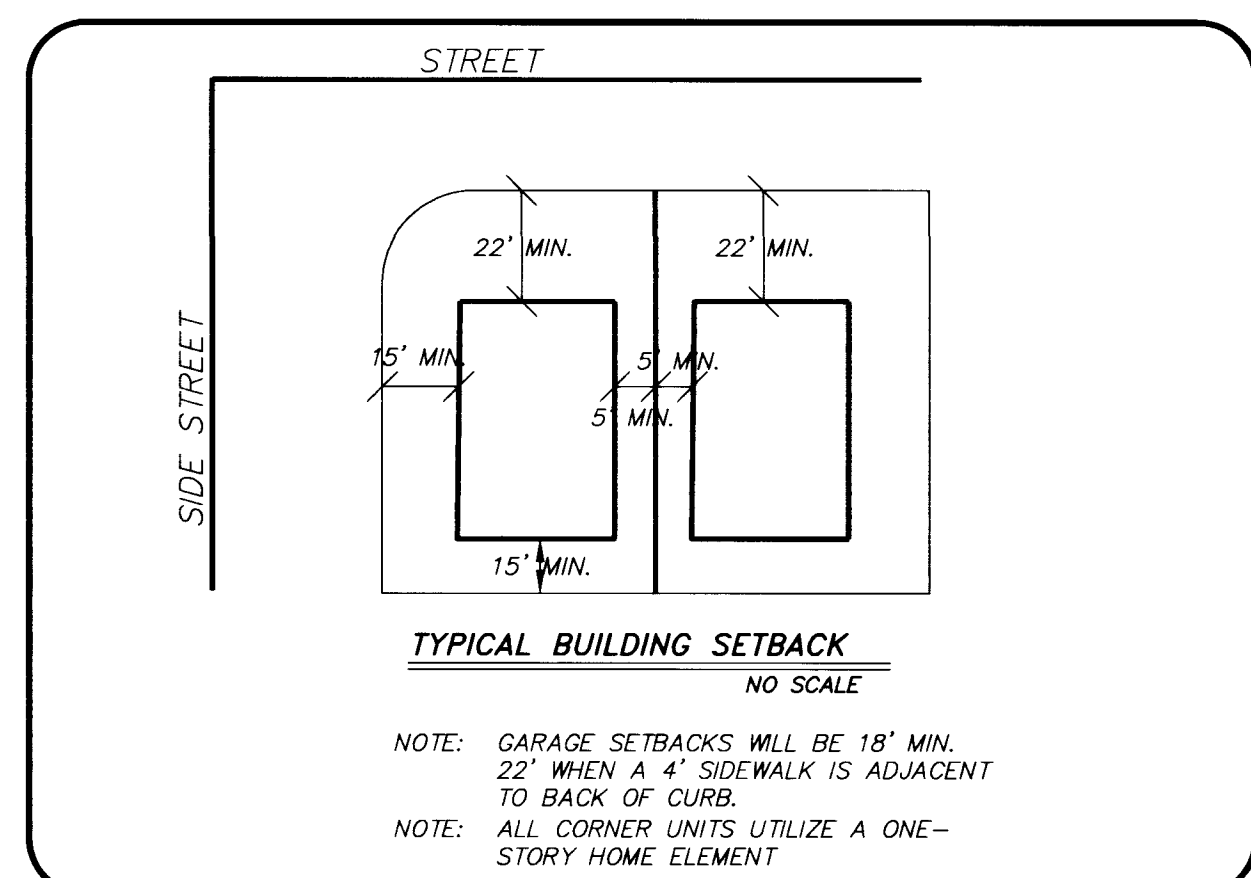
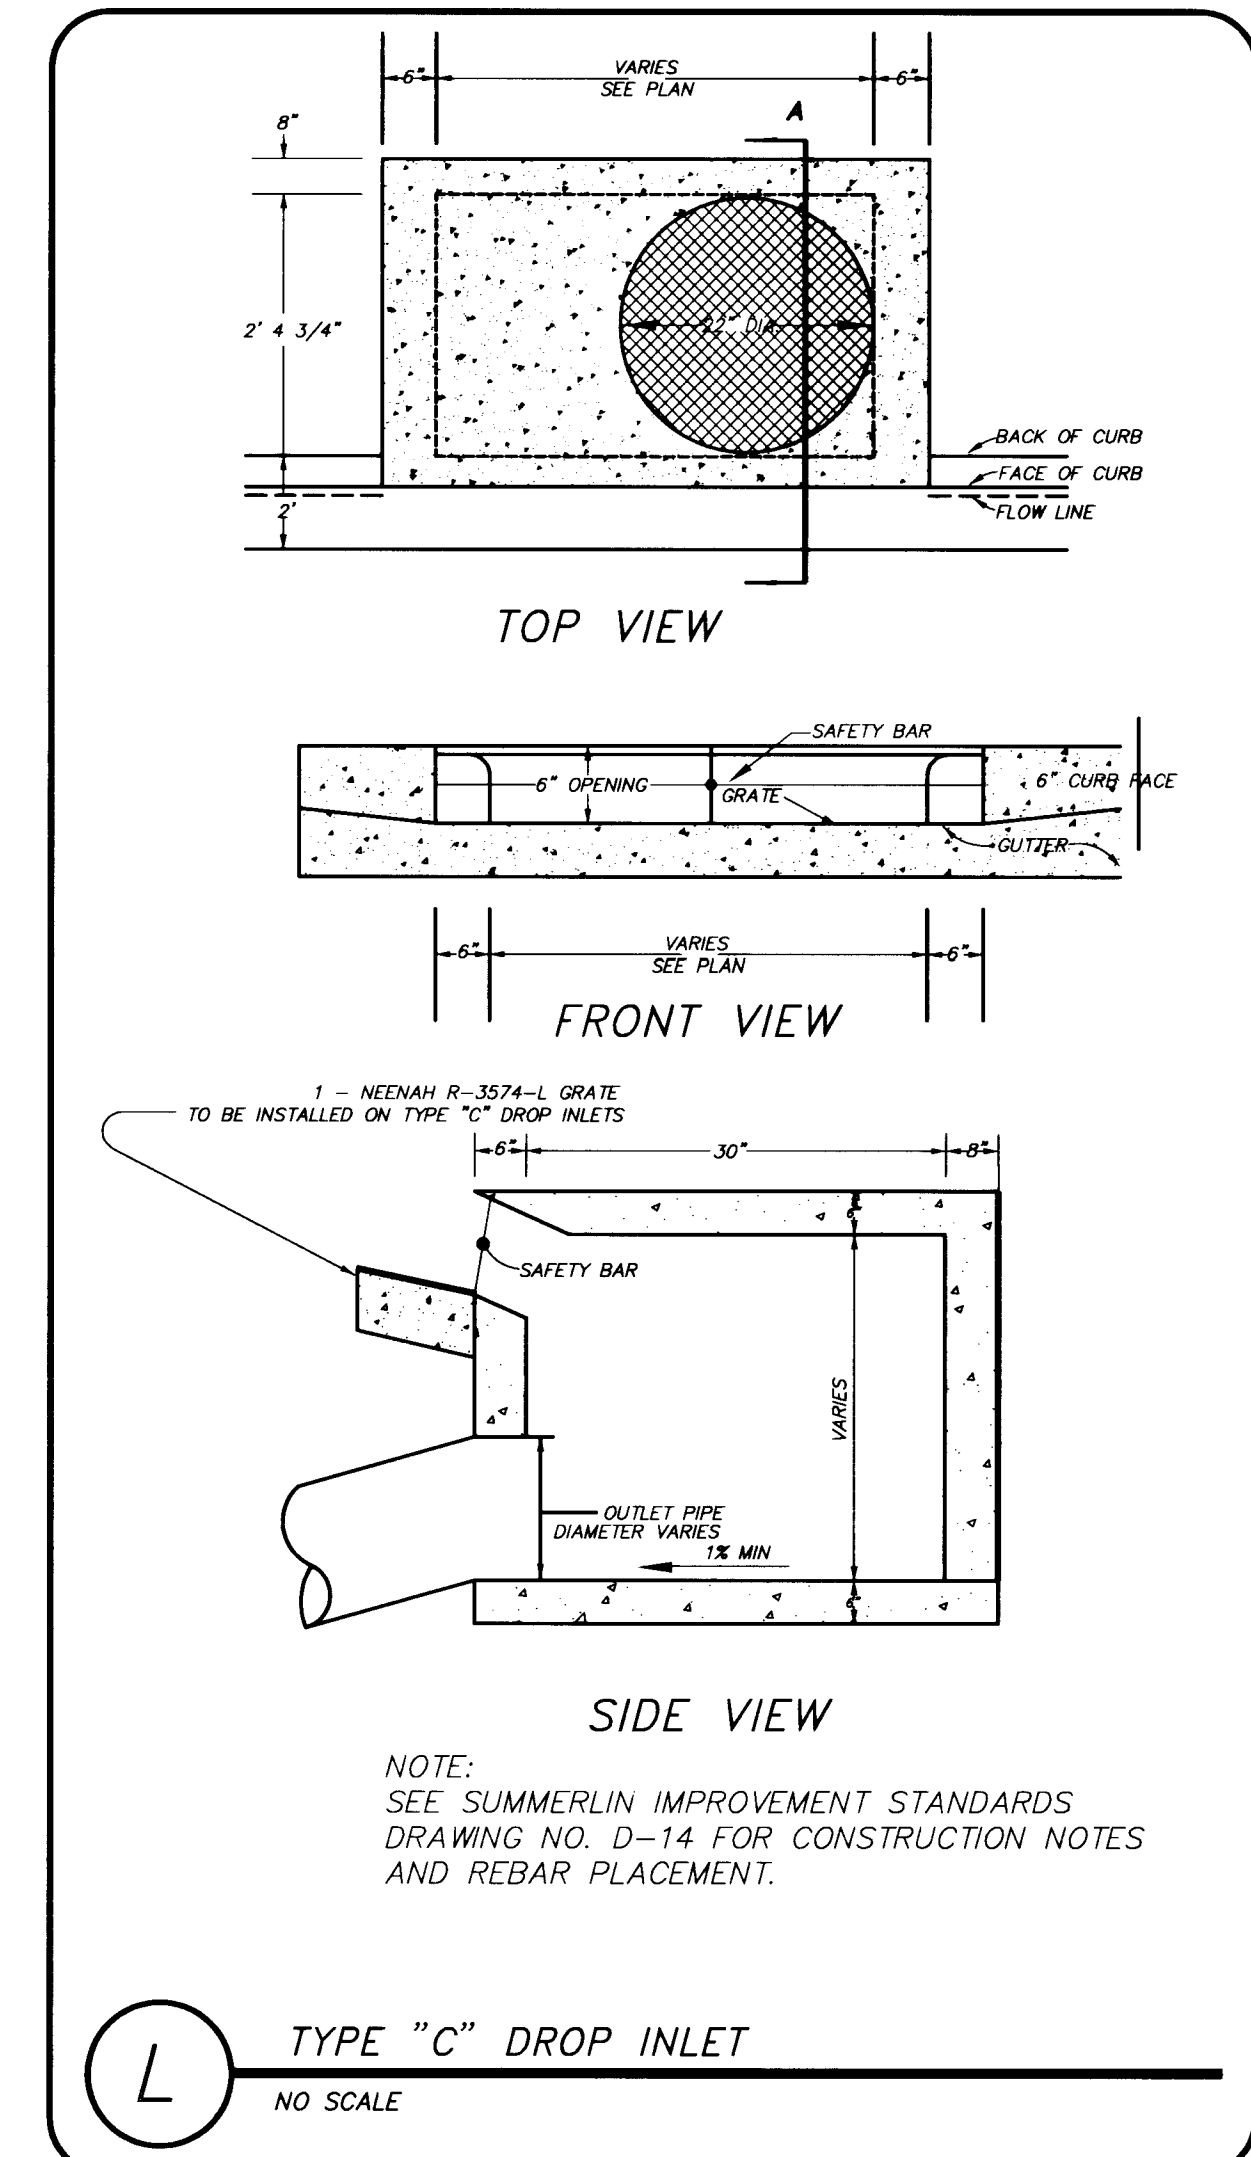
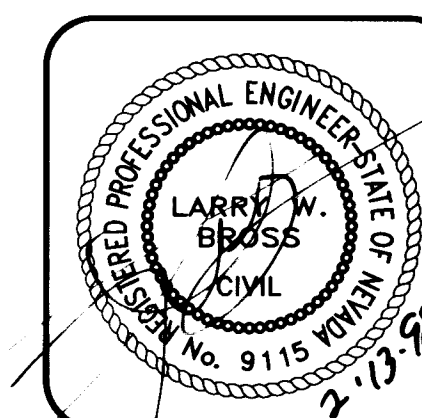
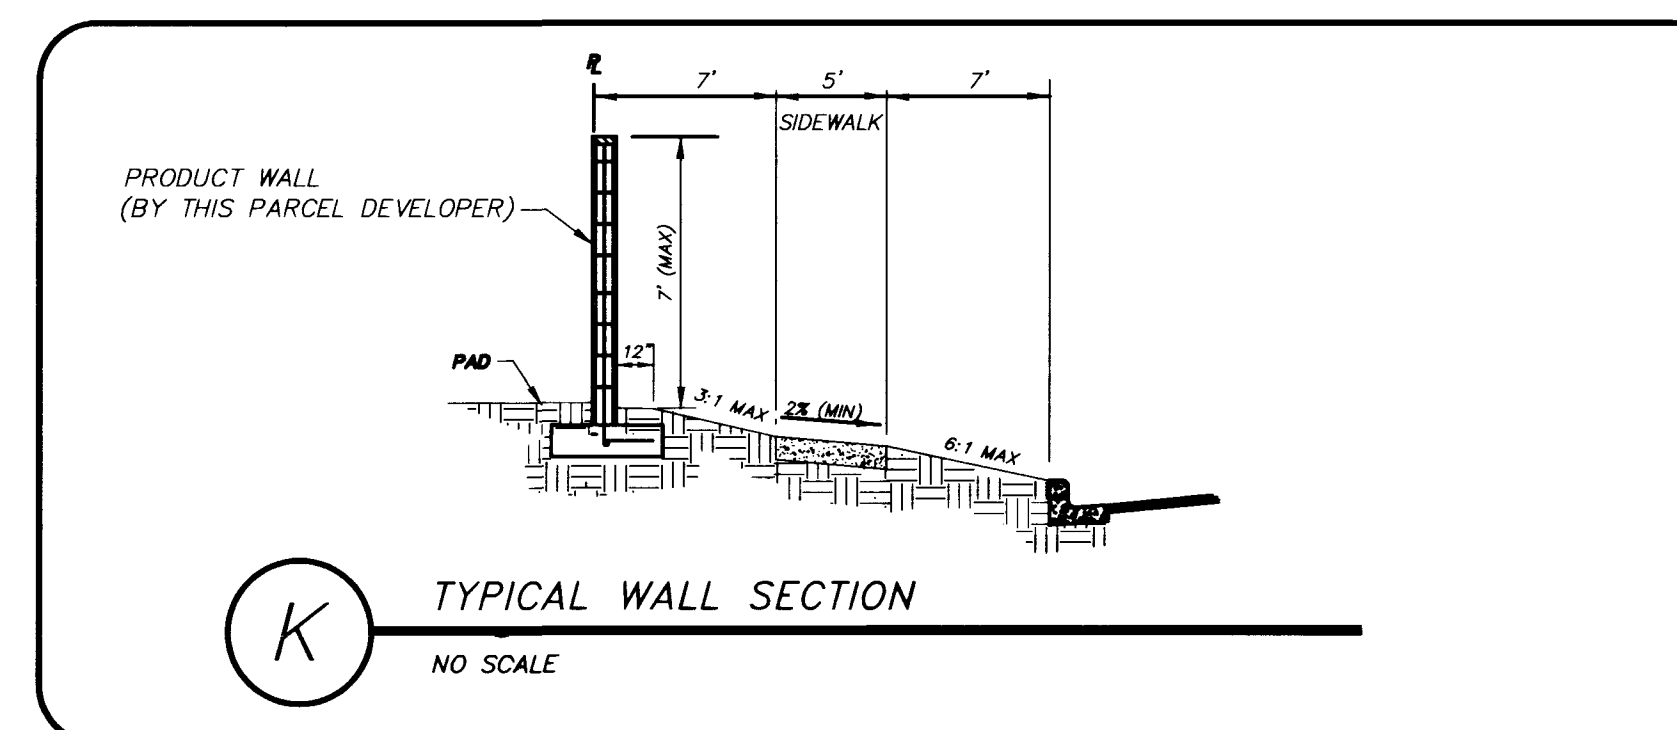
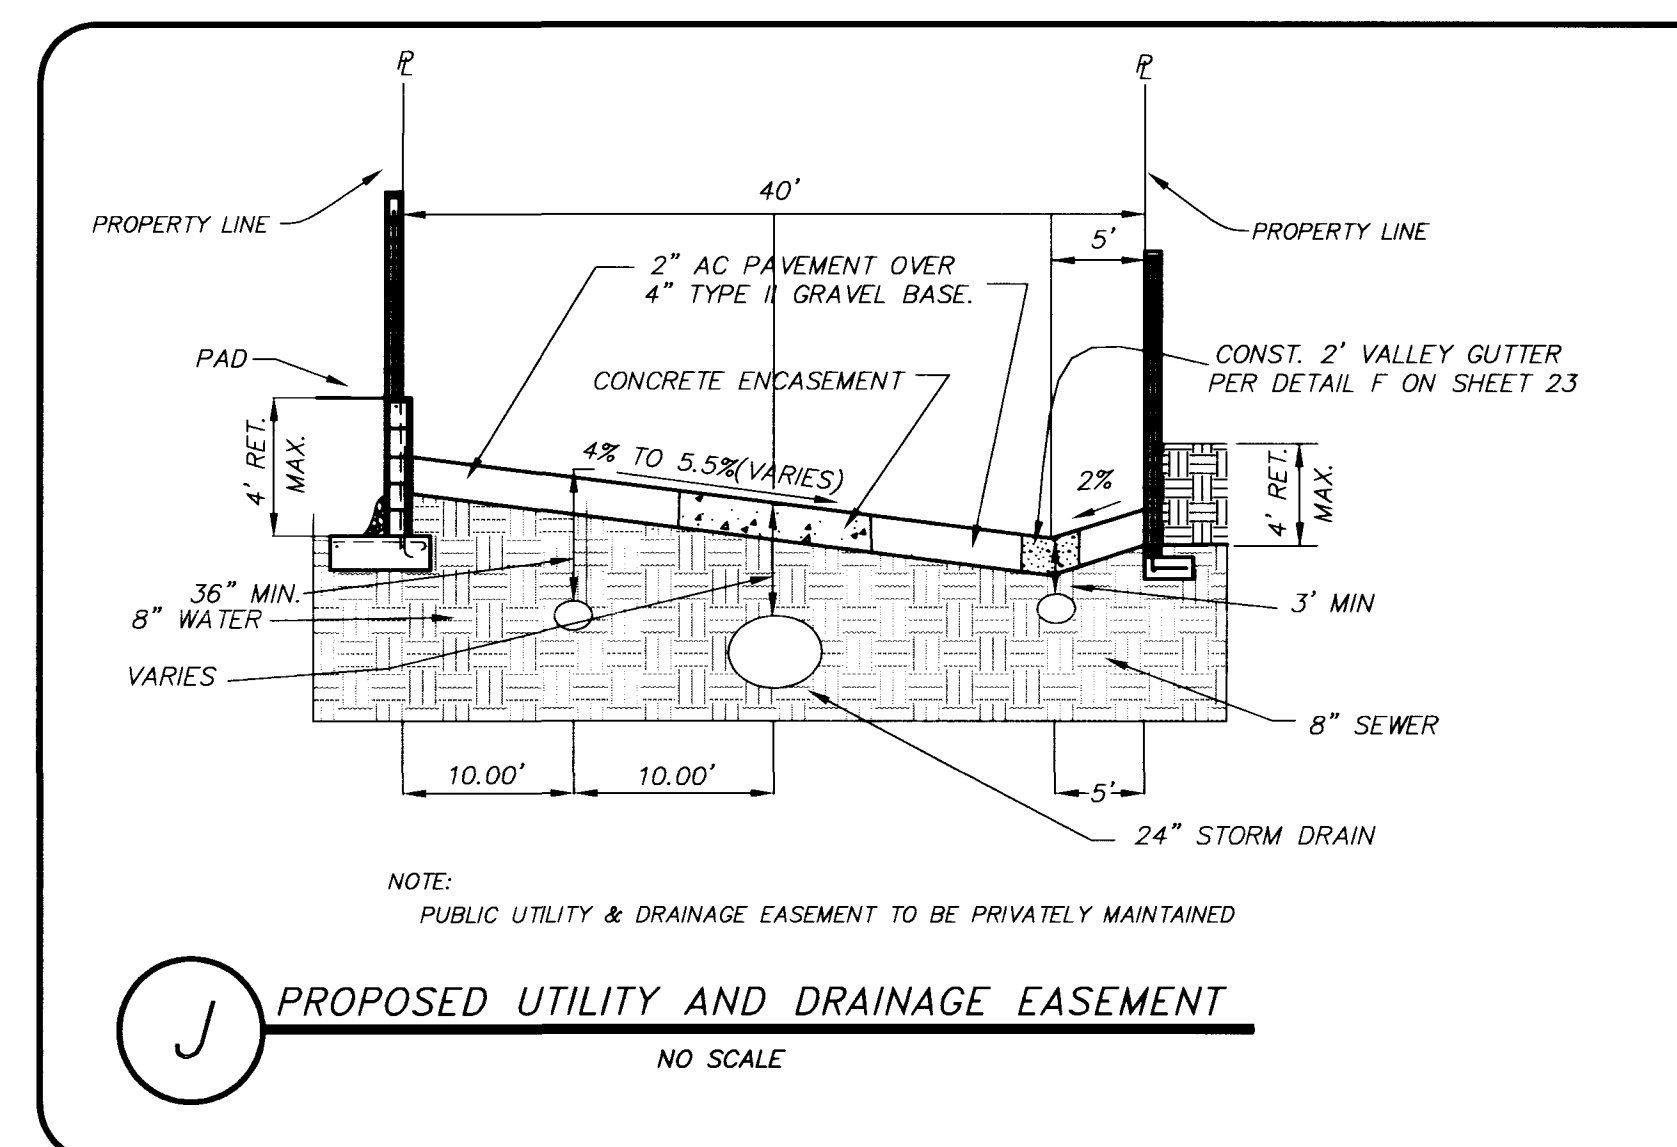
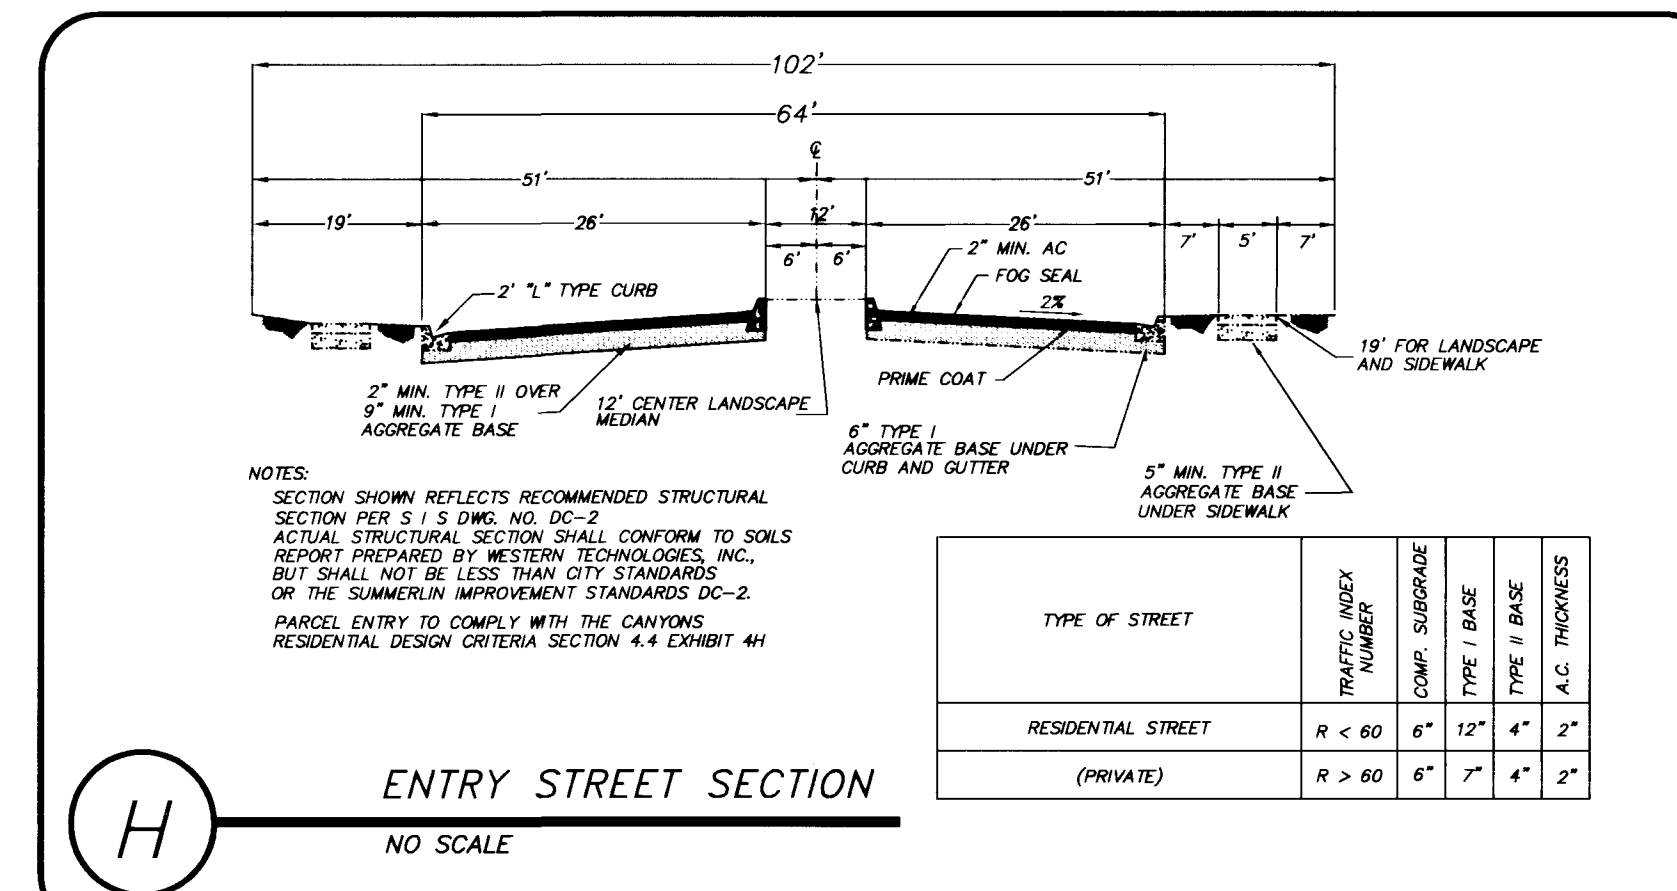
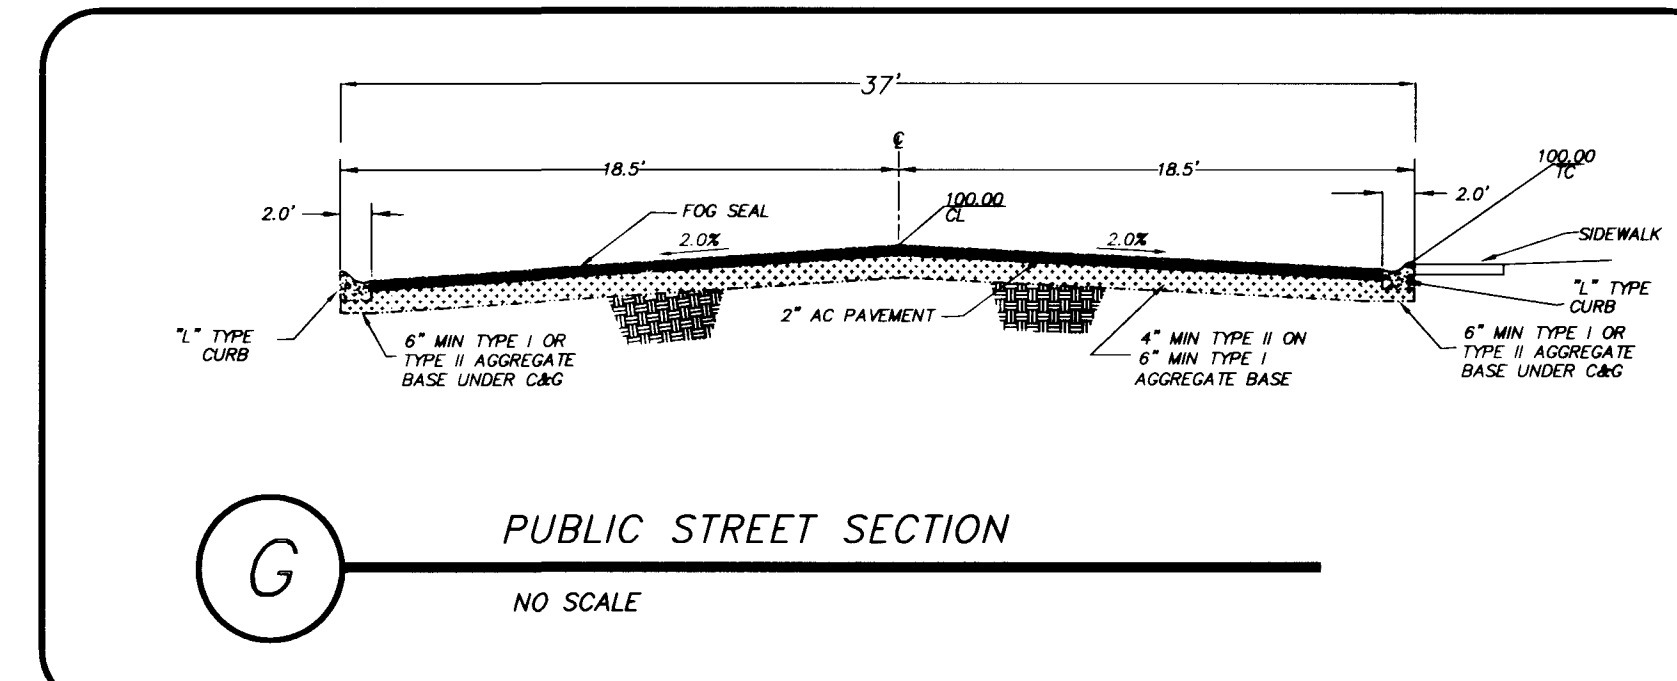
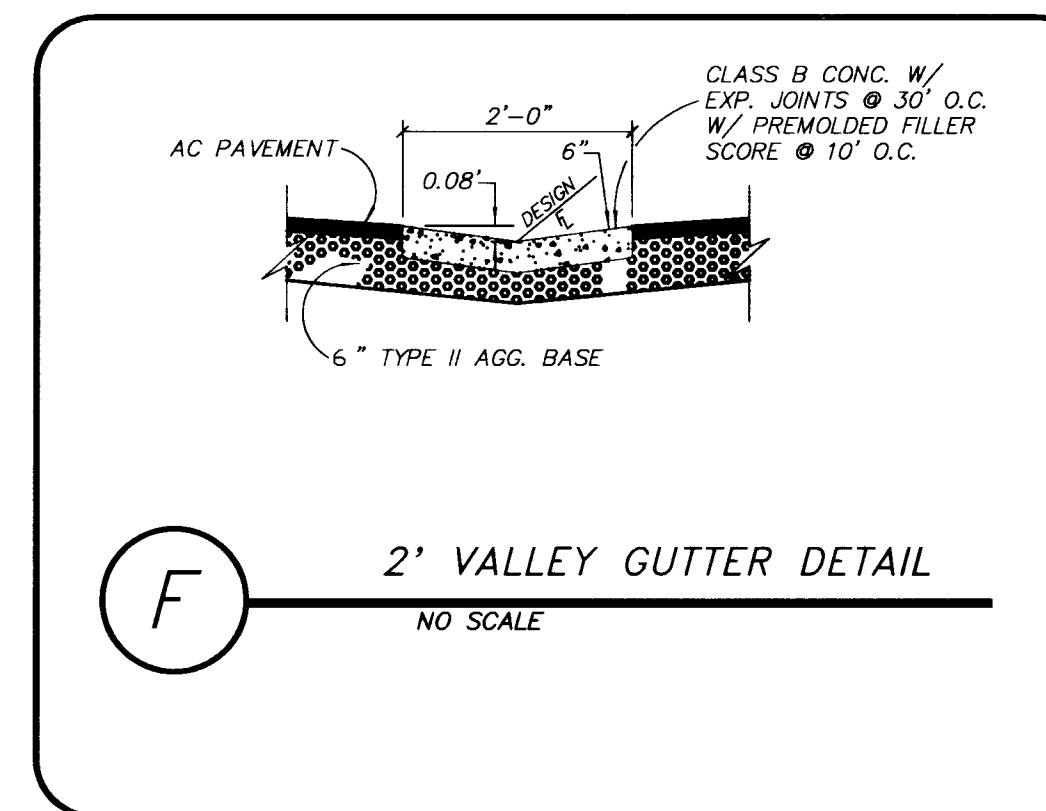
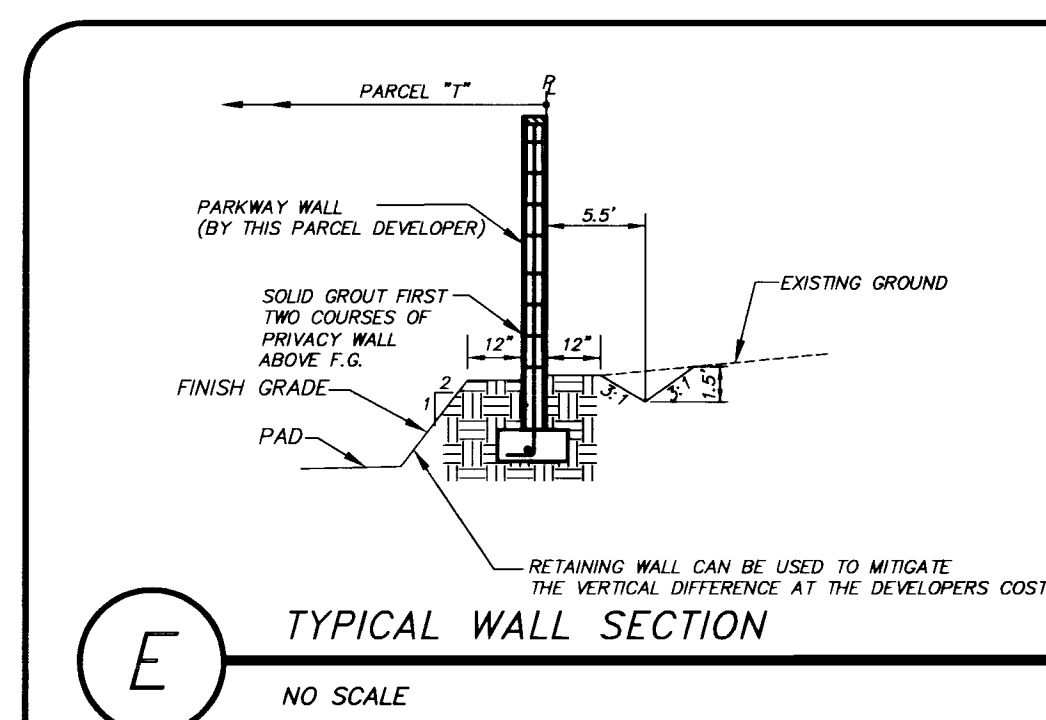
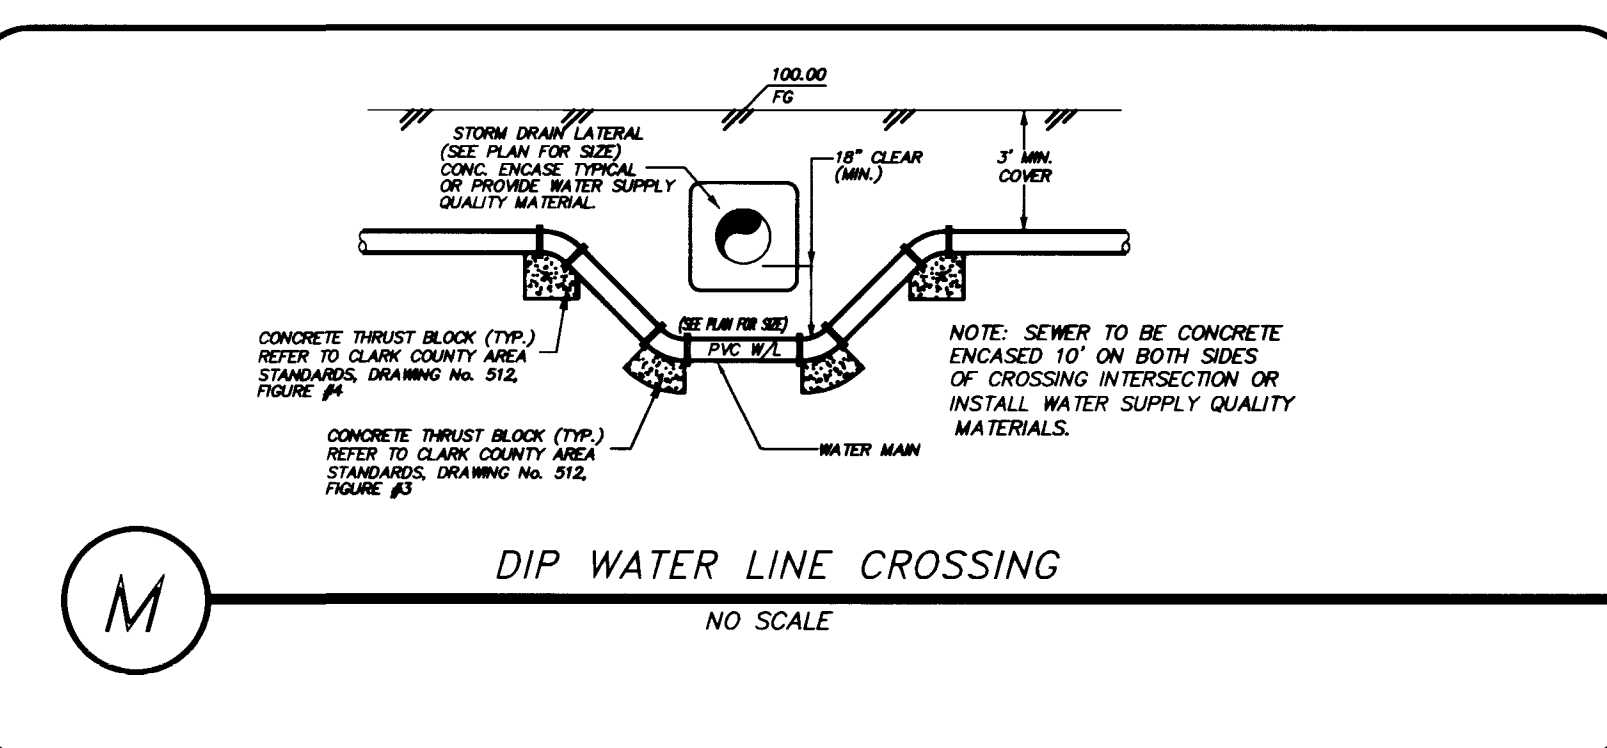
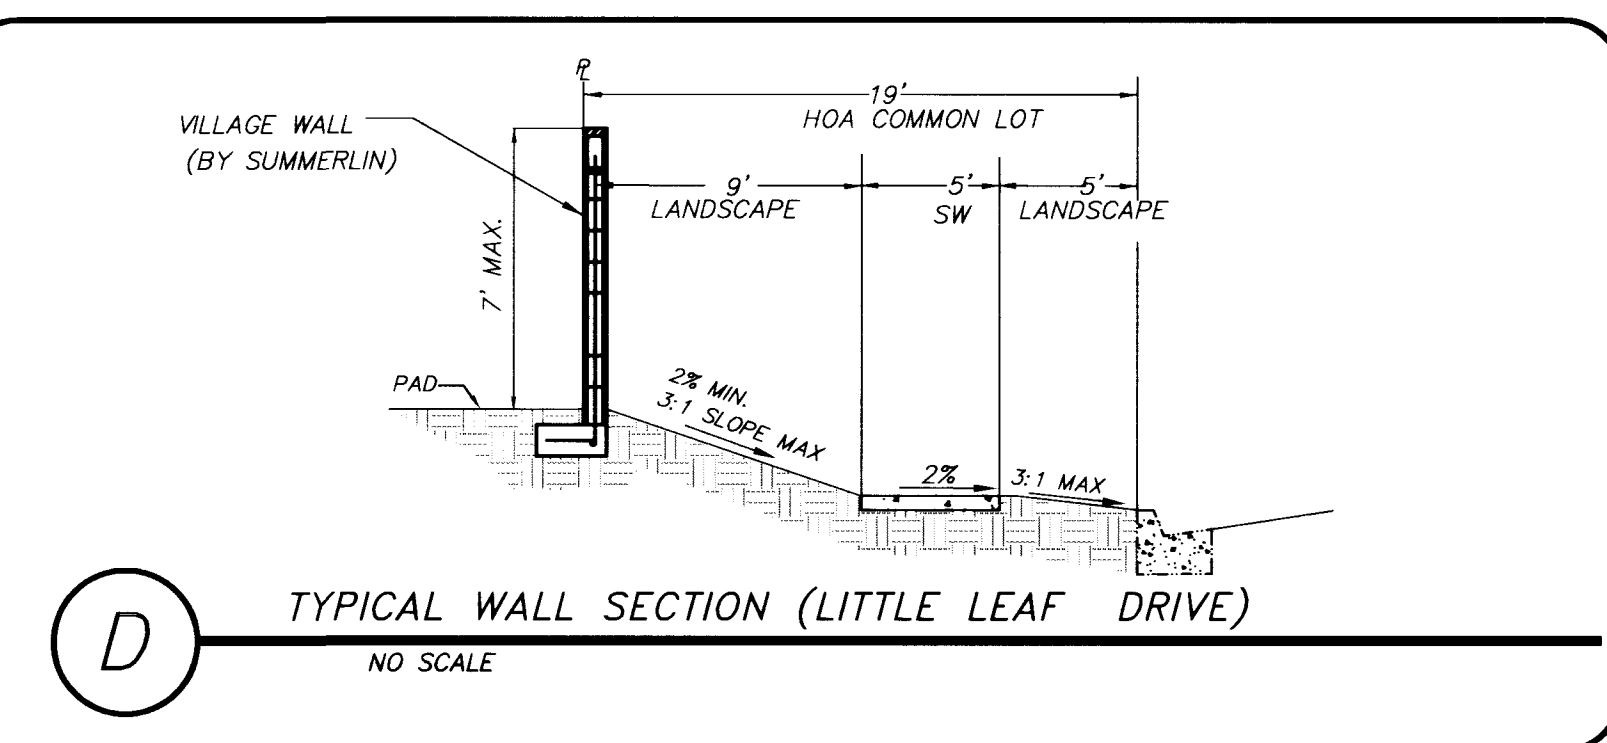
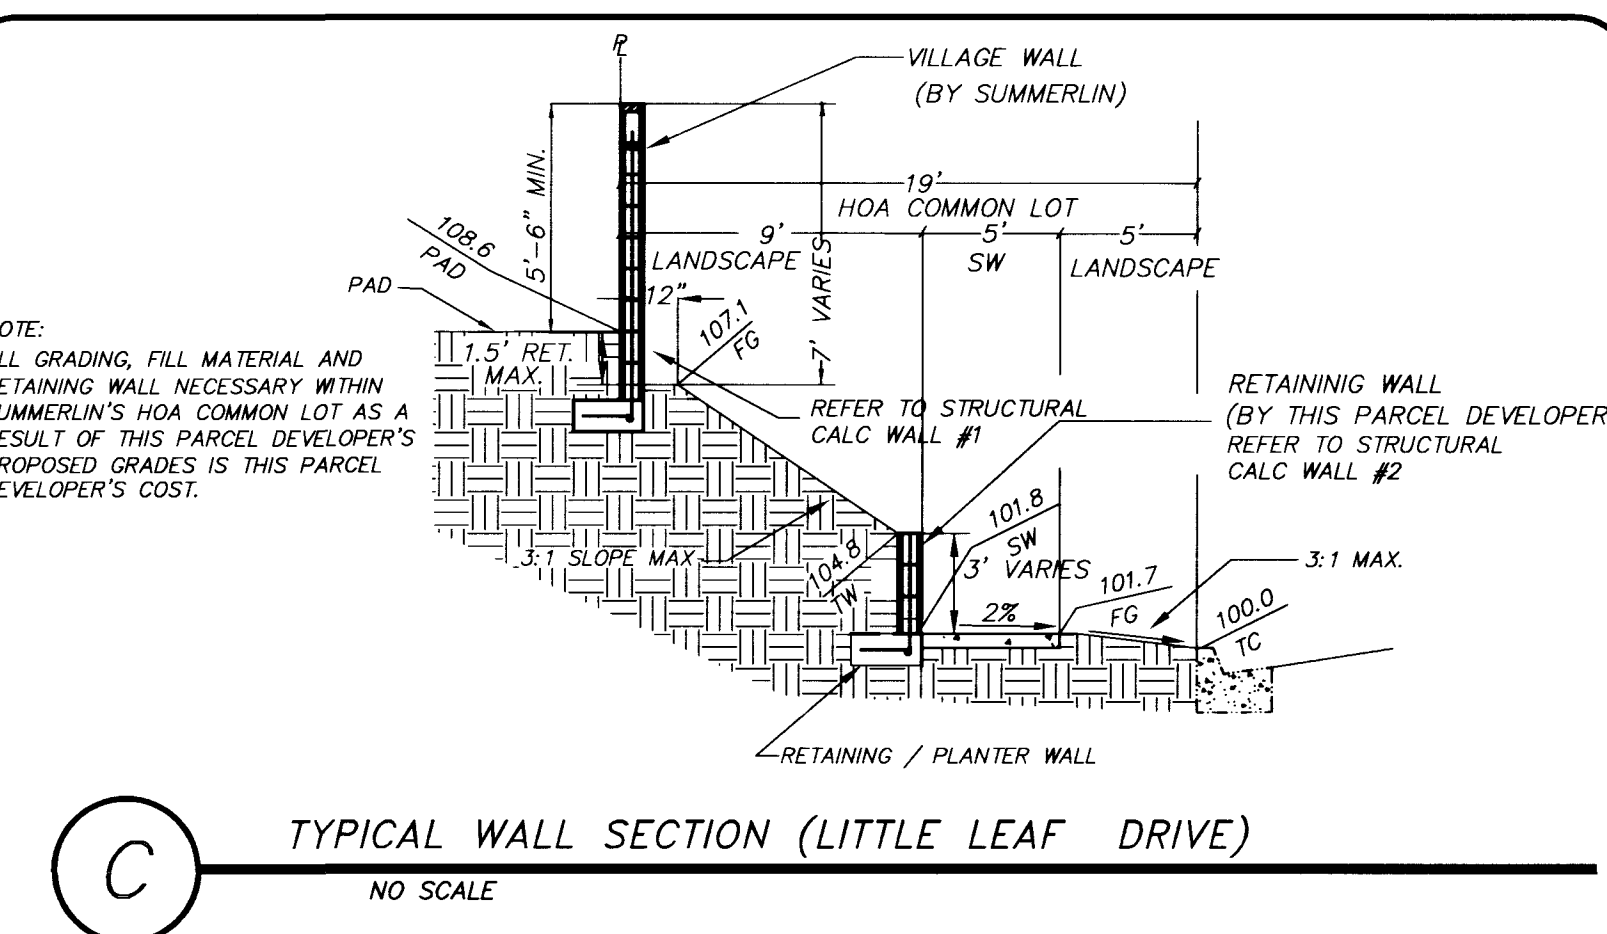
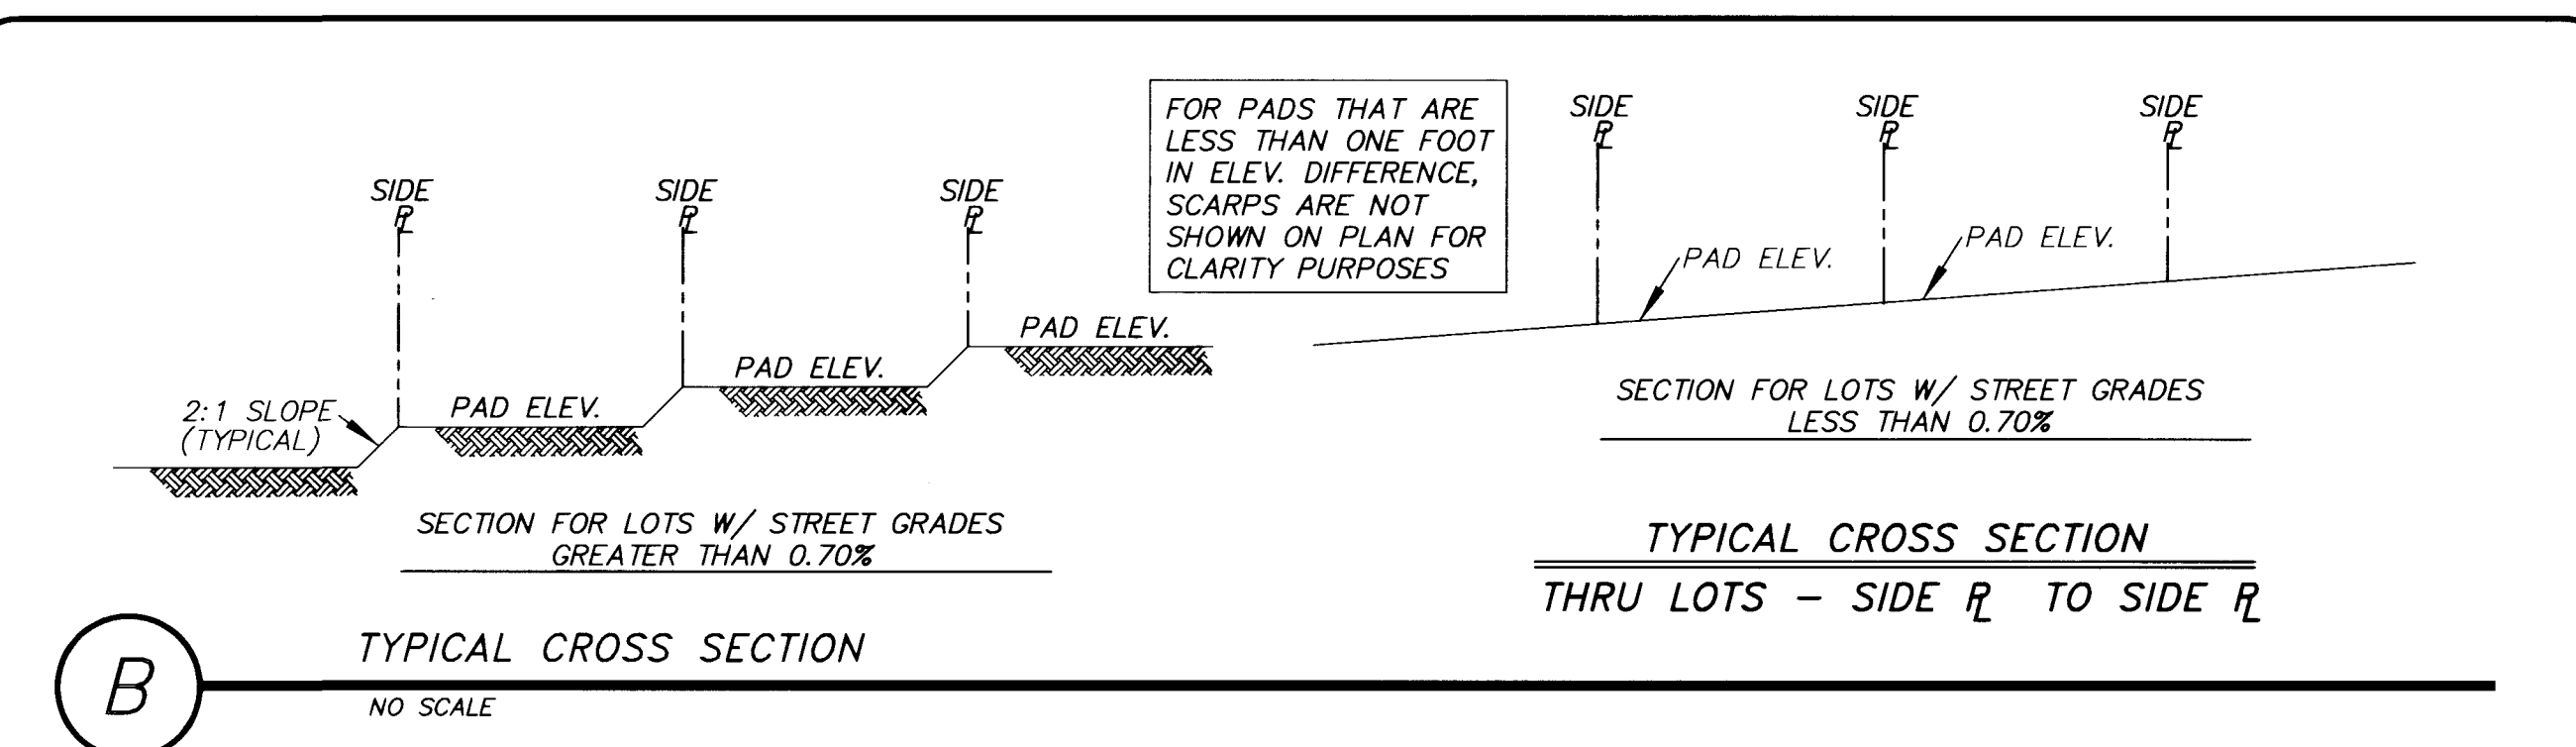
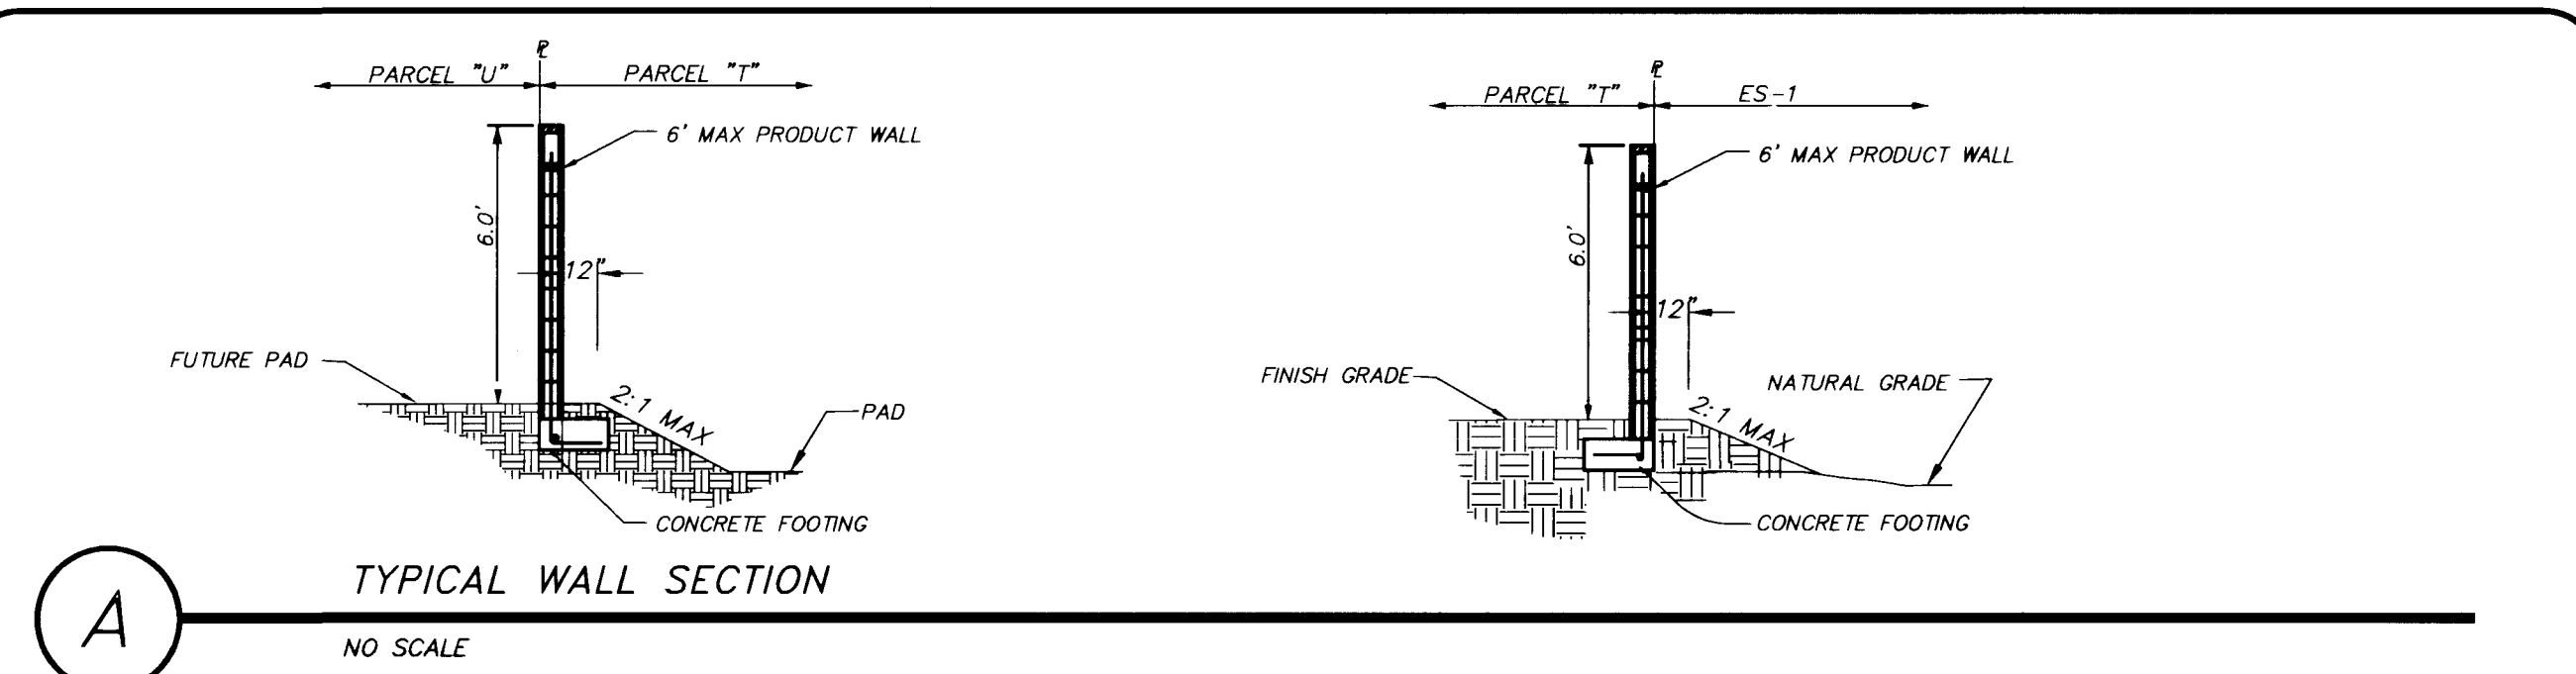


[illegible]



Hunsaker Associates
Irvine • San Bernardino • San Diego • Las Vegas

401 N. BUFFALO DR., SUITE 100



FALLBROOK
LAS VEGAS, NEVADA

DETAIL SHEET
SCALE(H): 1"= --
SCALE(V): 1"=
DRAWN BY: LWB
DATE: NOV/97
PROJECT NO. 1506-22
SHEET

24 OF 25

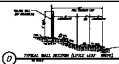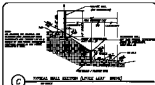

APPROVED FOR CONSTRUCTION
BY: [Signature]
DATE: [Date]

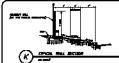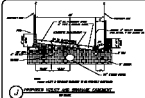

Quality Control checked by: [Signature]



1			
2			
