

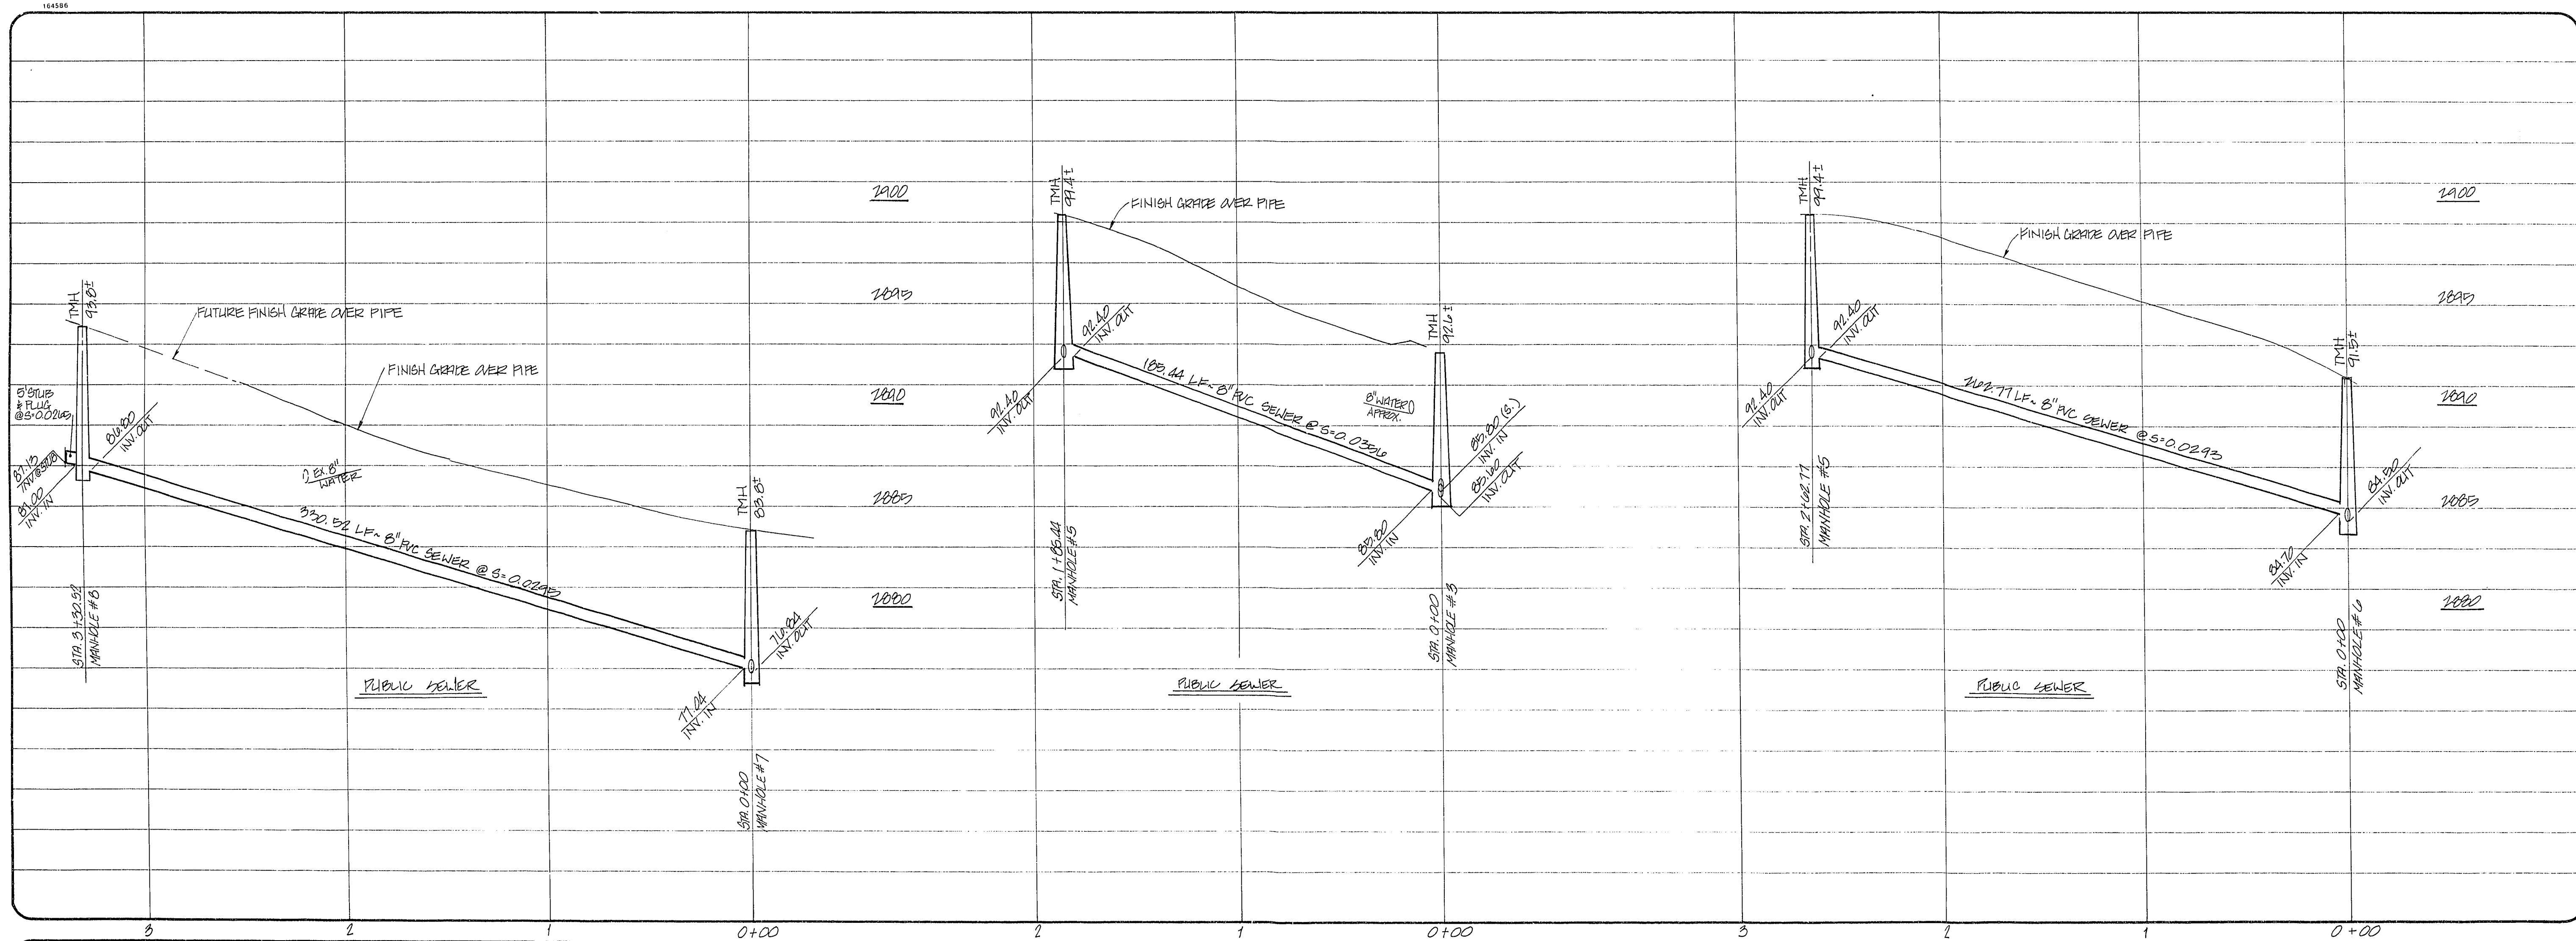
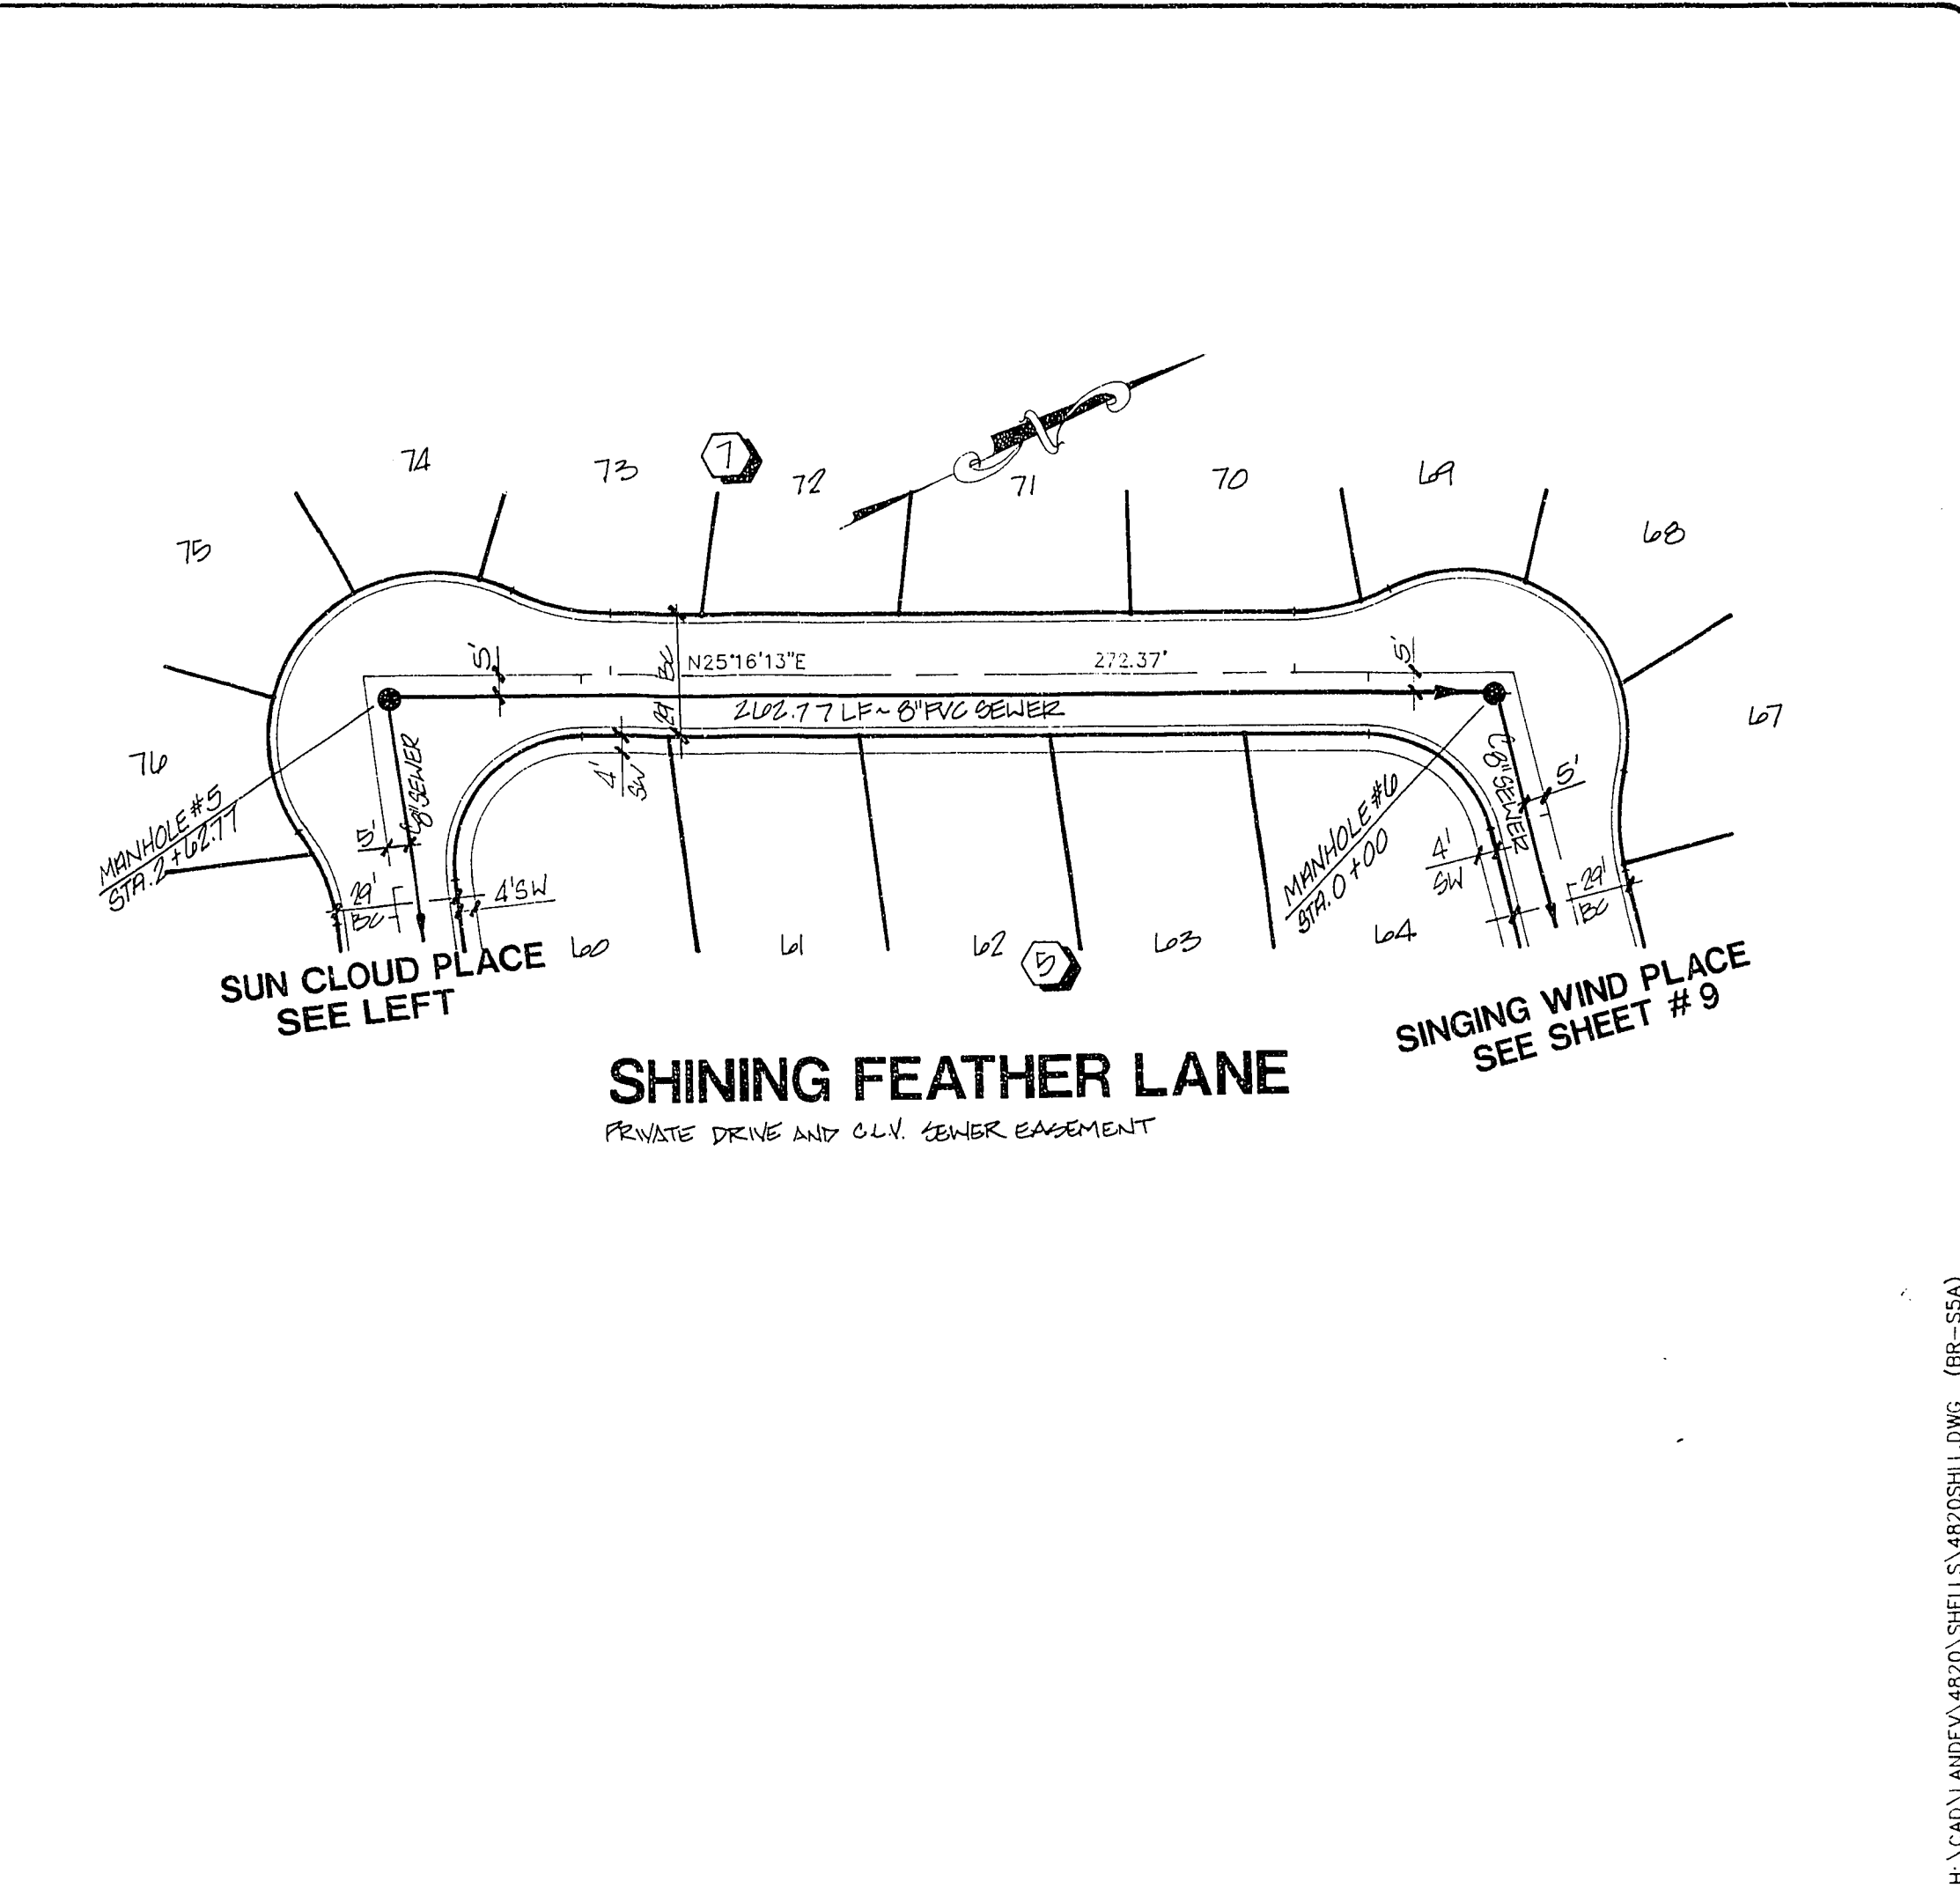


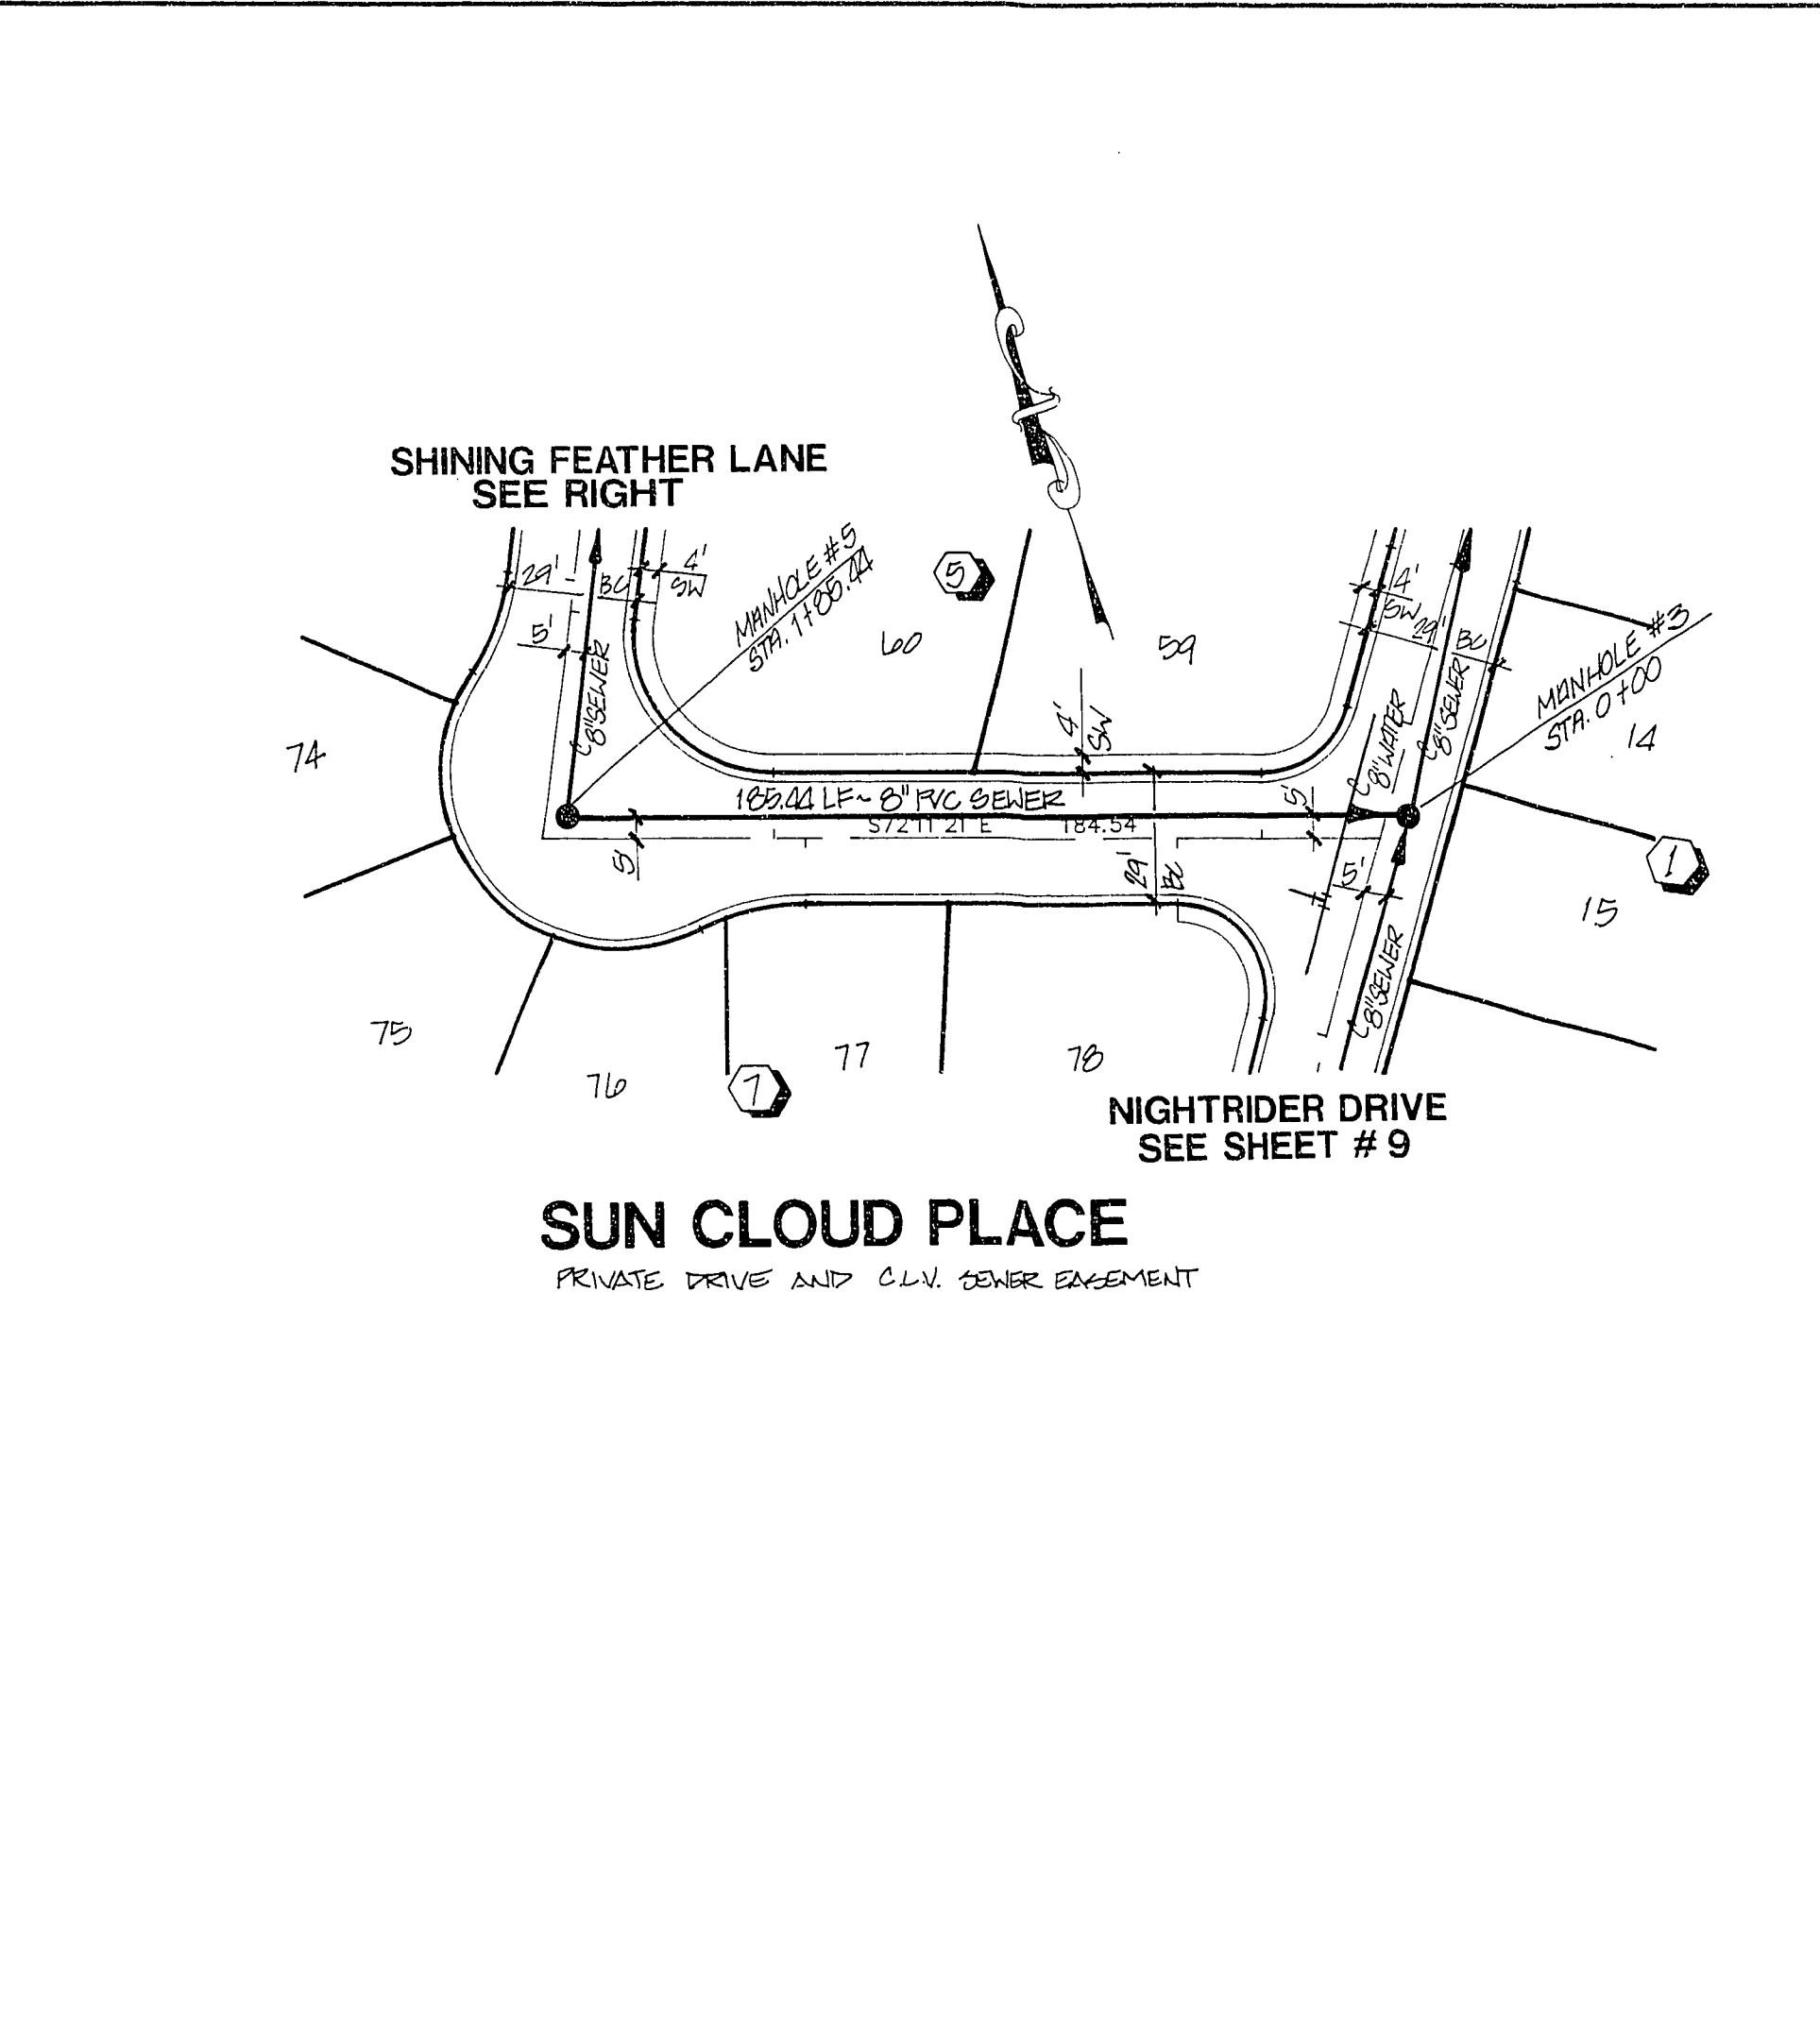

PLASTER DEVELOPMENT
CITY OF LAS VEGAS

CONSULTING ENGINEERS • PLANNERS • LAND SURVEYORS
2727 SOUTH RAINBOW BOULEVARD
LAS VEGAS, NEVADA 89102-5148 PHONE (702) 873-7550 FAX (702) 362-2597

revna

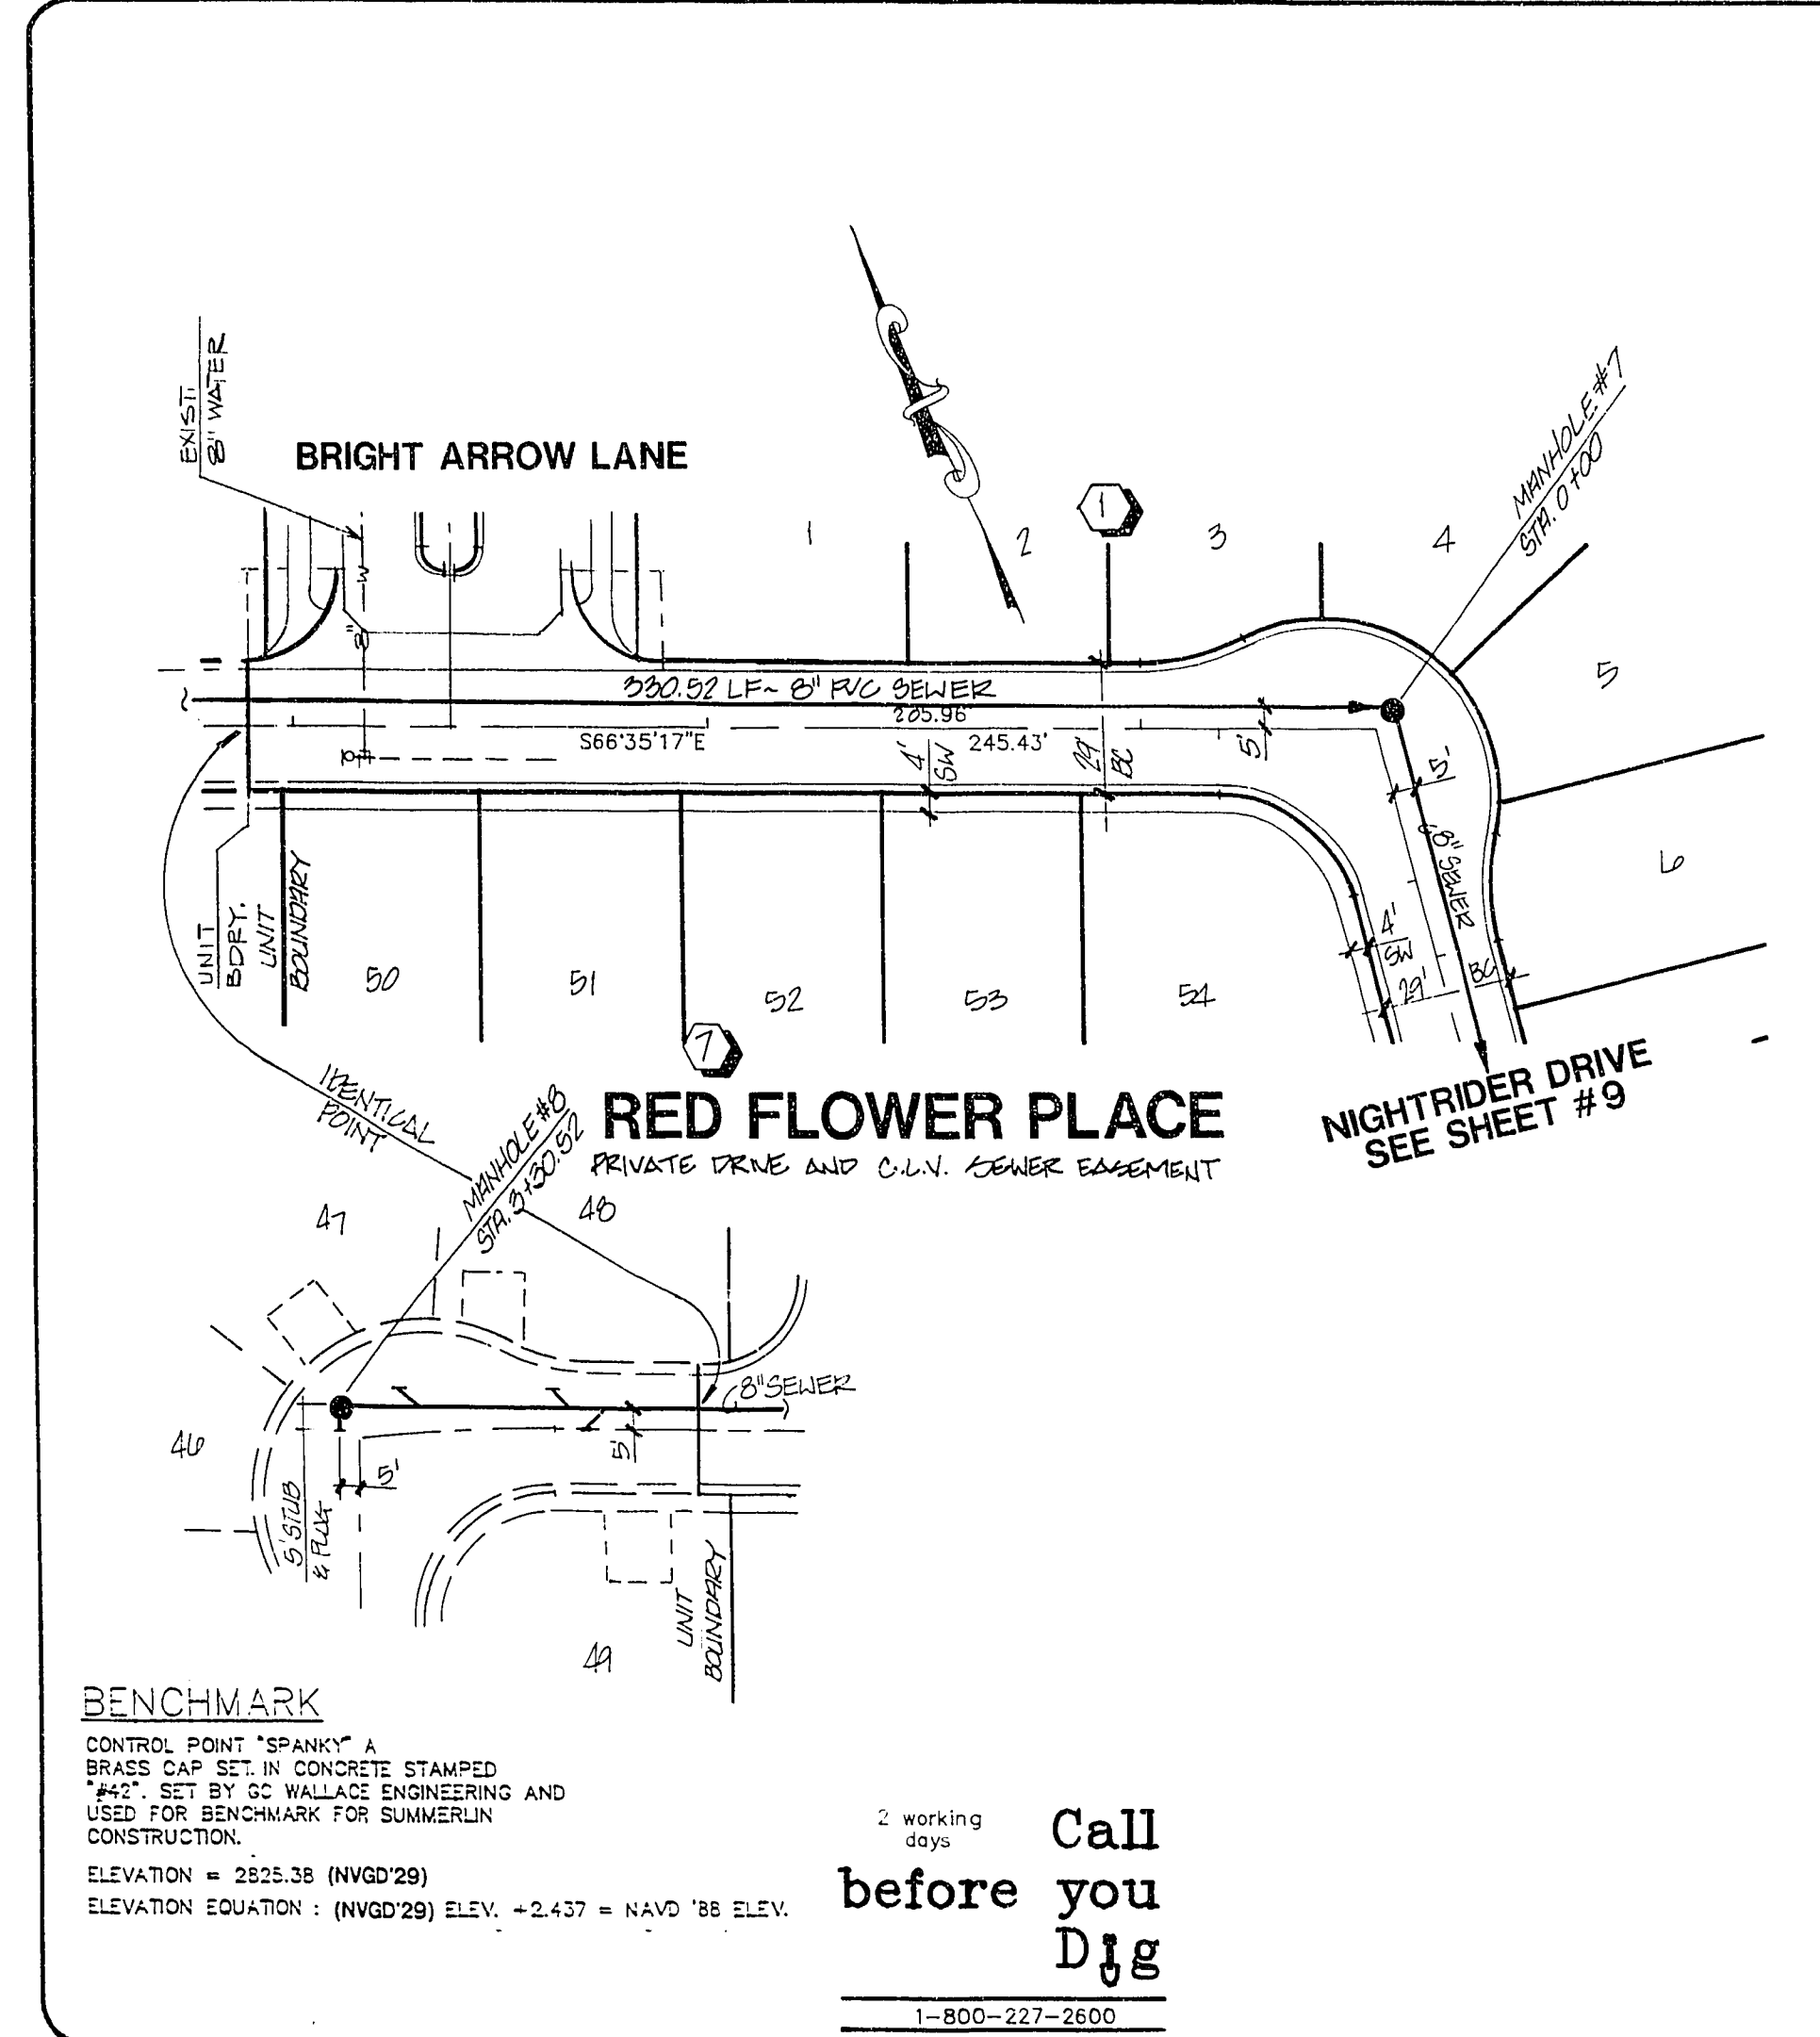

SEWER PLAN - PROFILE
RED FLOWER PLACE, SUN CLOUD PLACE,
& SHINING FEATHER LANE

INDIAN HILLS
UNIT 5

PROJECT

SEAL

7/12/95

WO NO. 4820-5

BY JEM

DATE MAY, '95

SCALE 1"=40'

SHEET 10 OF 10 SHEETS

11-23-11 307Y-44/0-5