



97105TIC

*** STORM DRAIN NOTE**


EXISTING 36" STORM DRAIN STUB-OUT TO BE ABANDONED (PLUG PIPE AT D.I. END WITH TWO (2) FEET OF CONCRETE FLUSH WITH THE INSIDE WALL OF THE D.I.).

BENCHMARK

RIVET & PLATE IN TOP OF CURB, NE RETURN OF CHARLESTON BLVD. AND HUALAPAI WAY. (NO. OLV09-36SES)
2909.769 NGVD 1929 DATUM
2912.23 NAVD 1988 DATUM (887.6503 M)
*2910.05 SUMMERLIN DATUM
*THIS PROJECT BASED ON SUMMERLIN DATUM

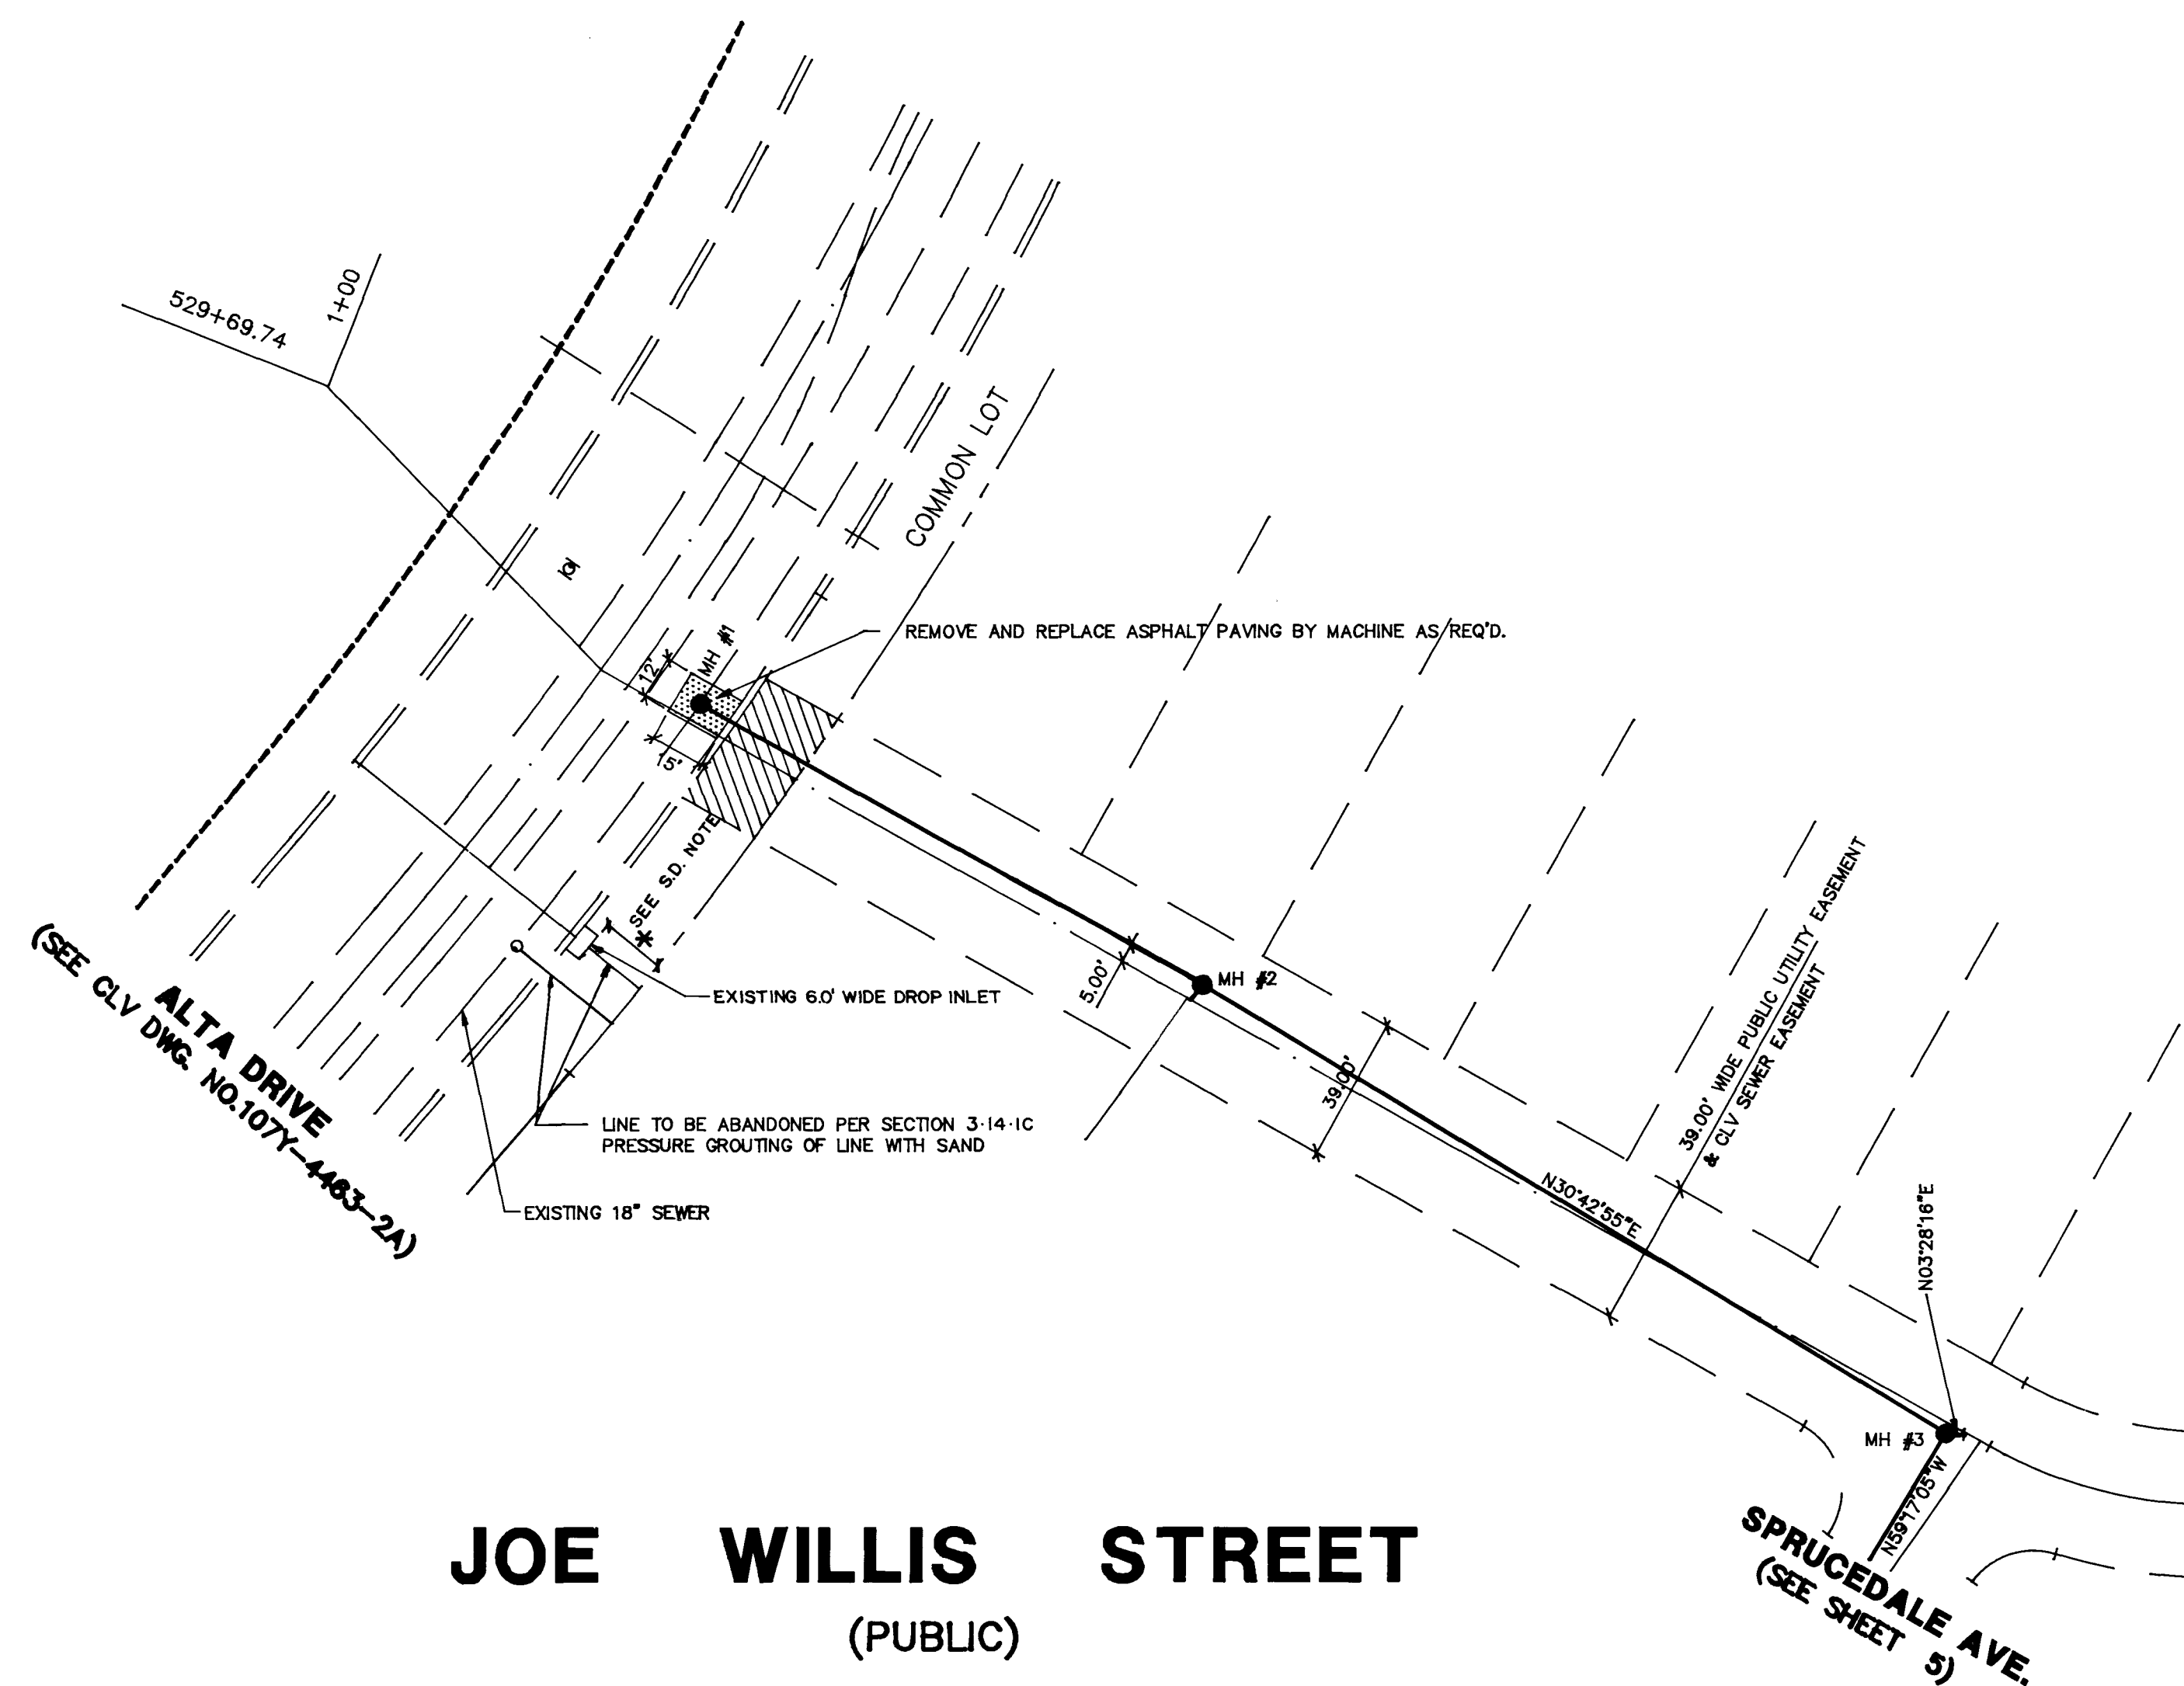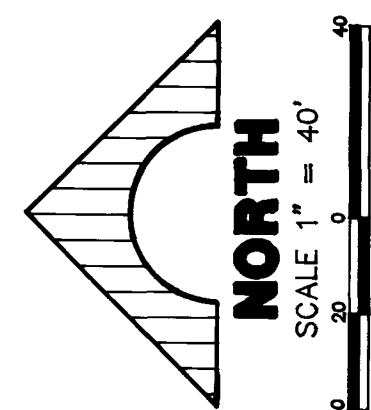

PROFILE
HORIZ.: 1" = 40'
VERT.: 1' = 4'

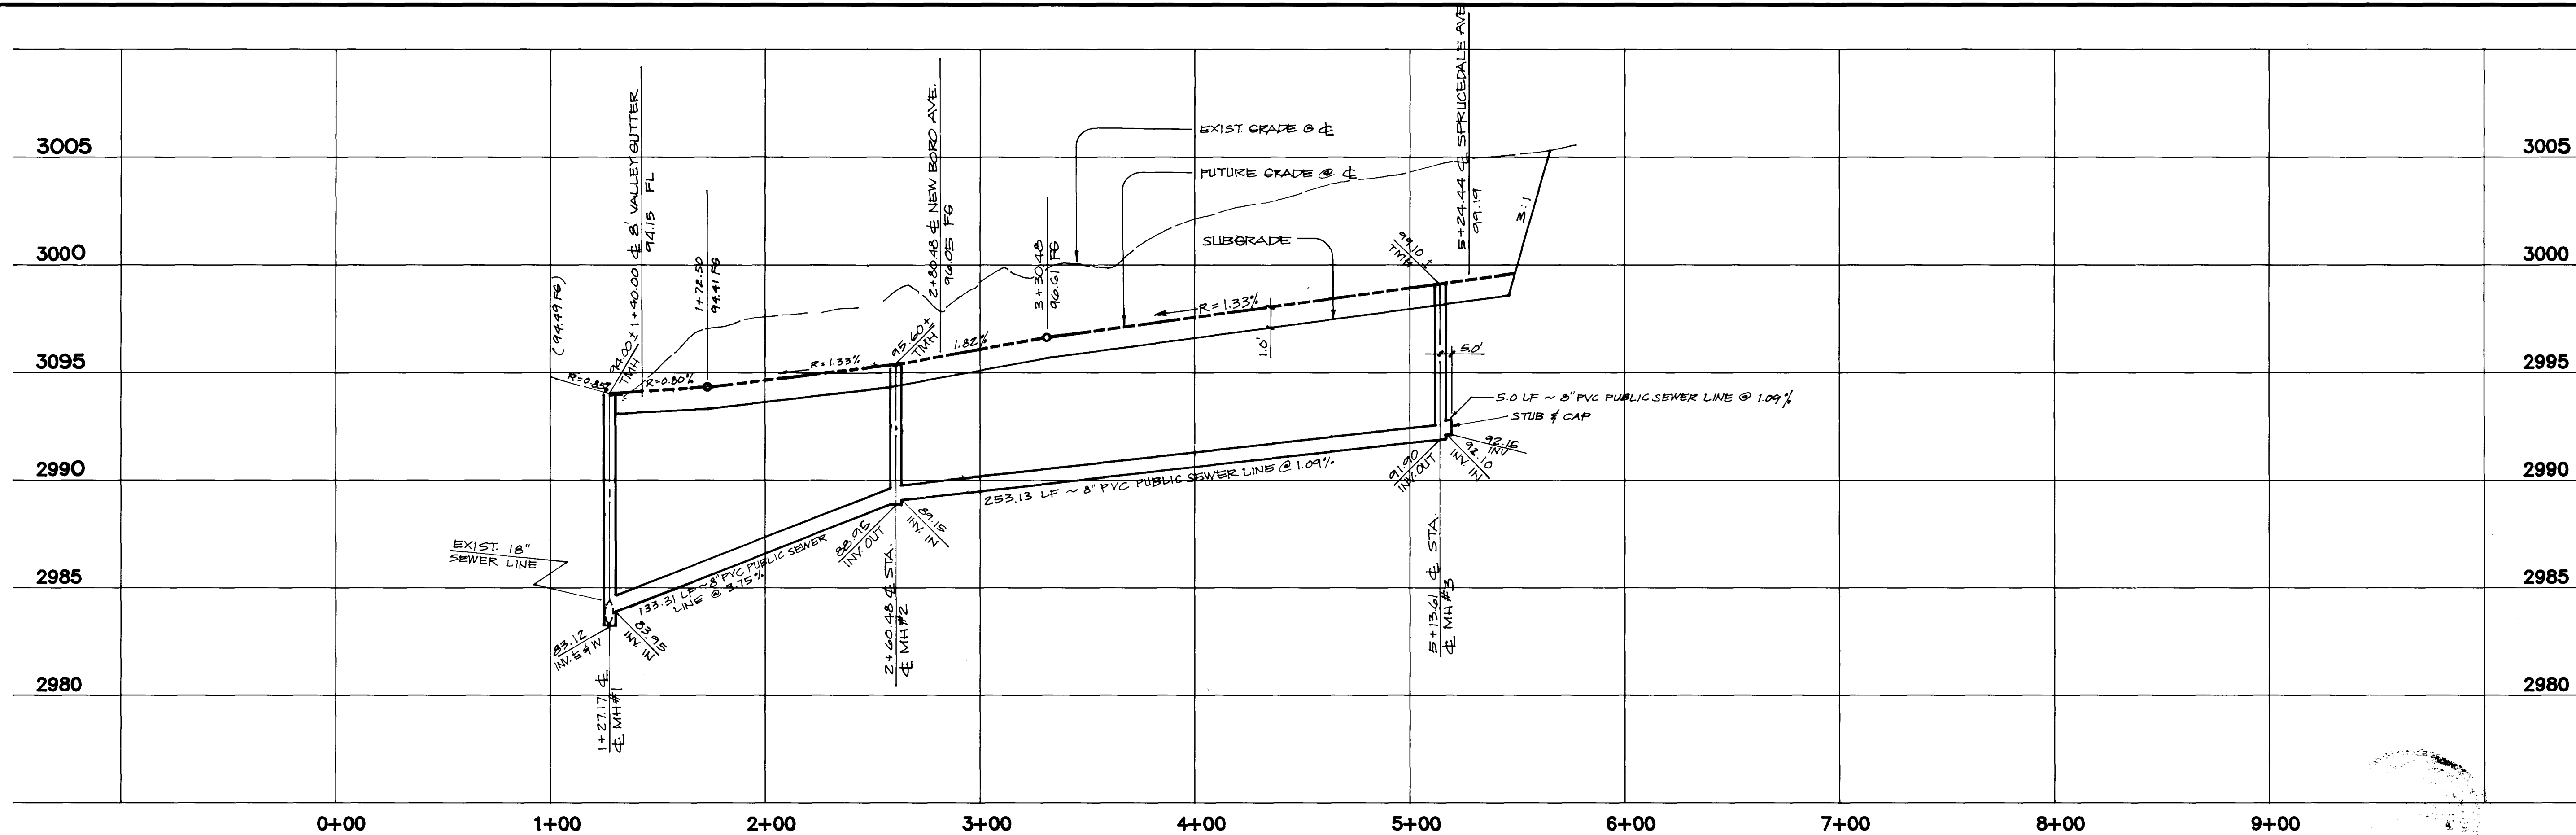


SHEET
6
OF 10 SHEETS

SHEET CONTENTS:
LEWIS HOMES OF NEVADA
GLENMERE NO.1 - BY LEWIS HOMES
OFFSITE SEWER PLAN & PROFILE




DeLUNA, INC.
ENGINEERING • PLANNING • SURVEYING
7310 SMOKE RANCH ROAD, SUITE 1, LAS VEGAS, NEV. 89128, (702) 255-6242

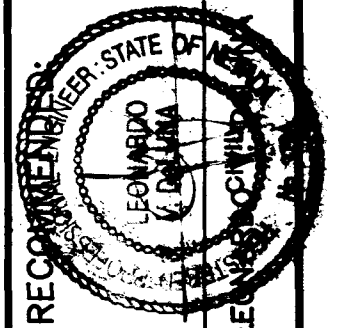

RECOMMENDED BY:
DATE: 9/15/97
R.E. NO. DATE

REV. DATE DESCRIPTION

3074-4525-1

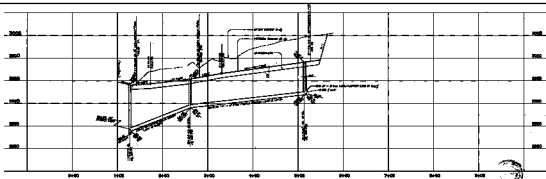

JOE WILLIS STREET



JOE WILLIS STREET

