


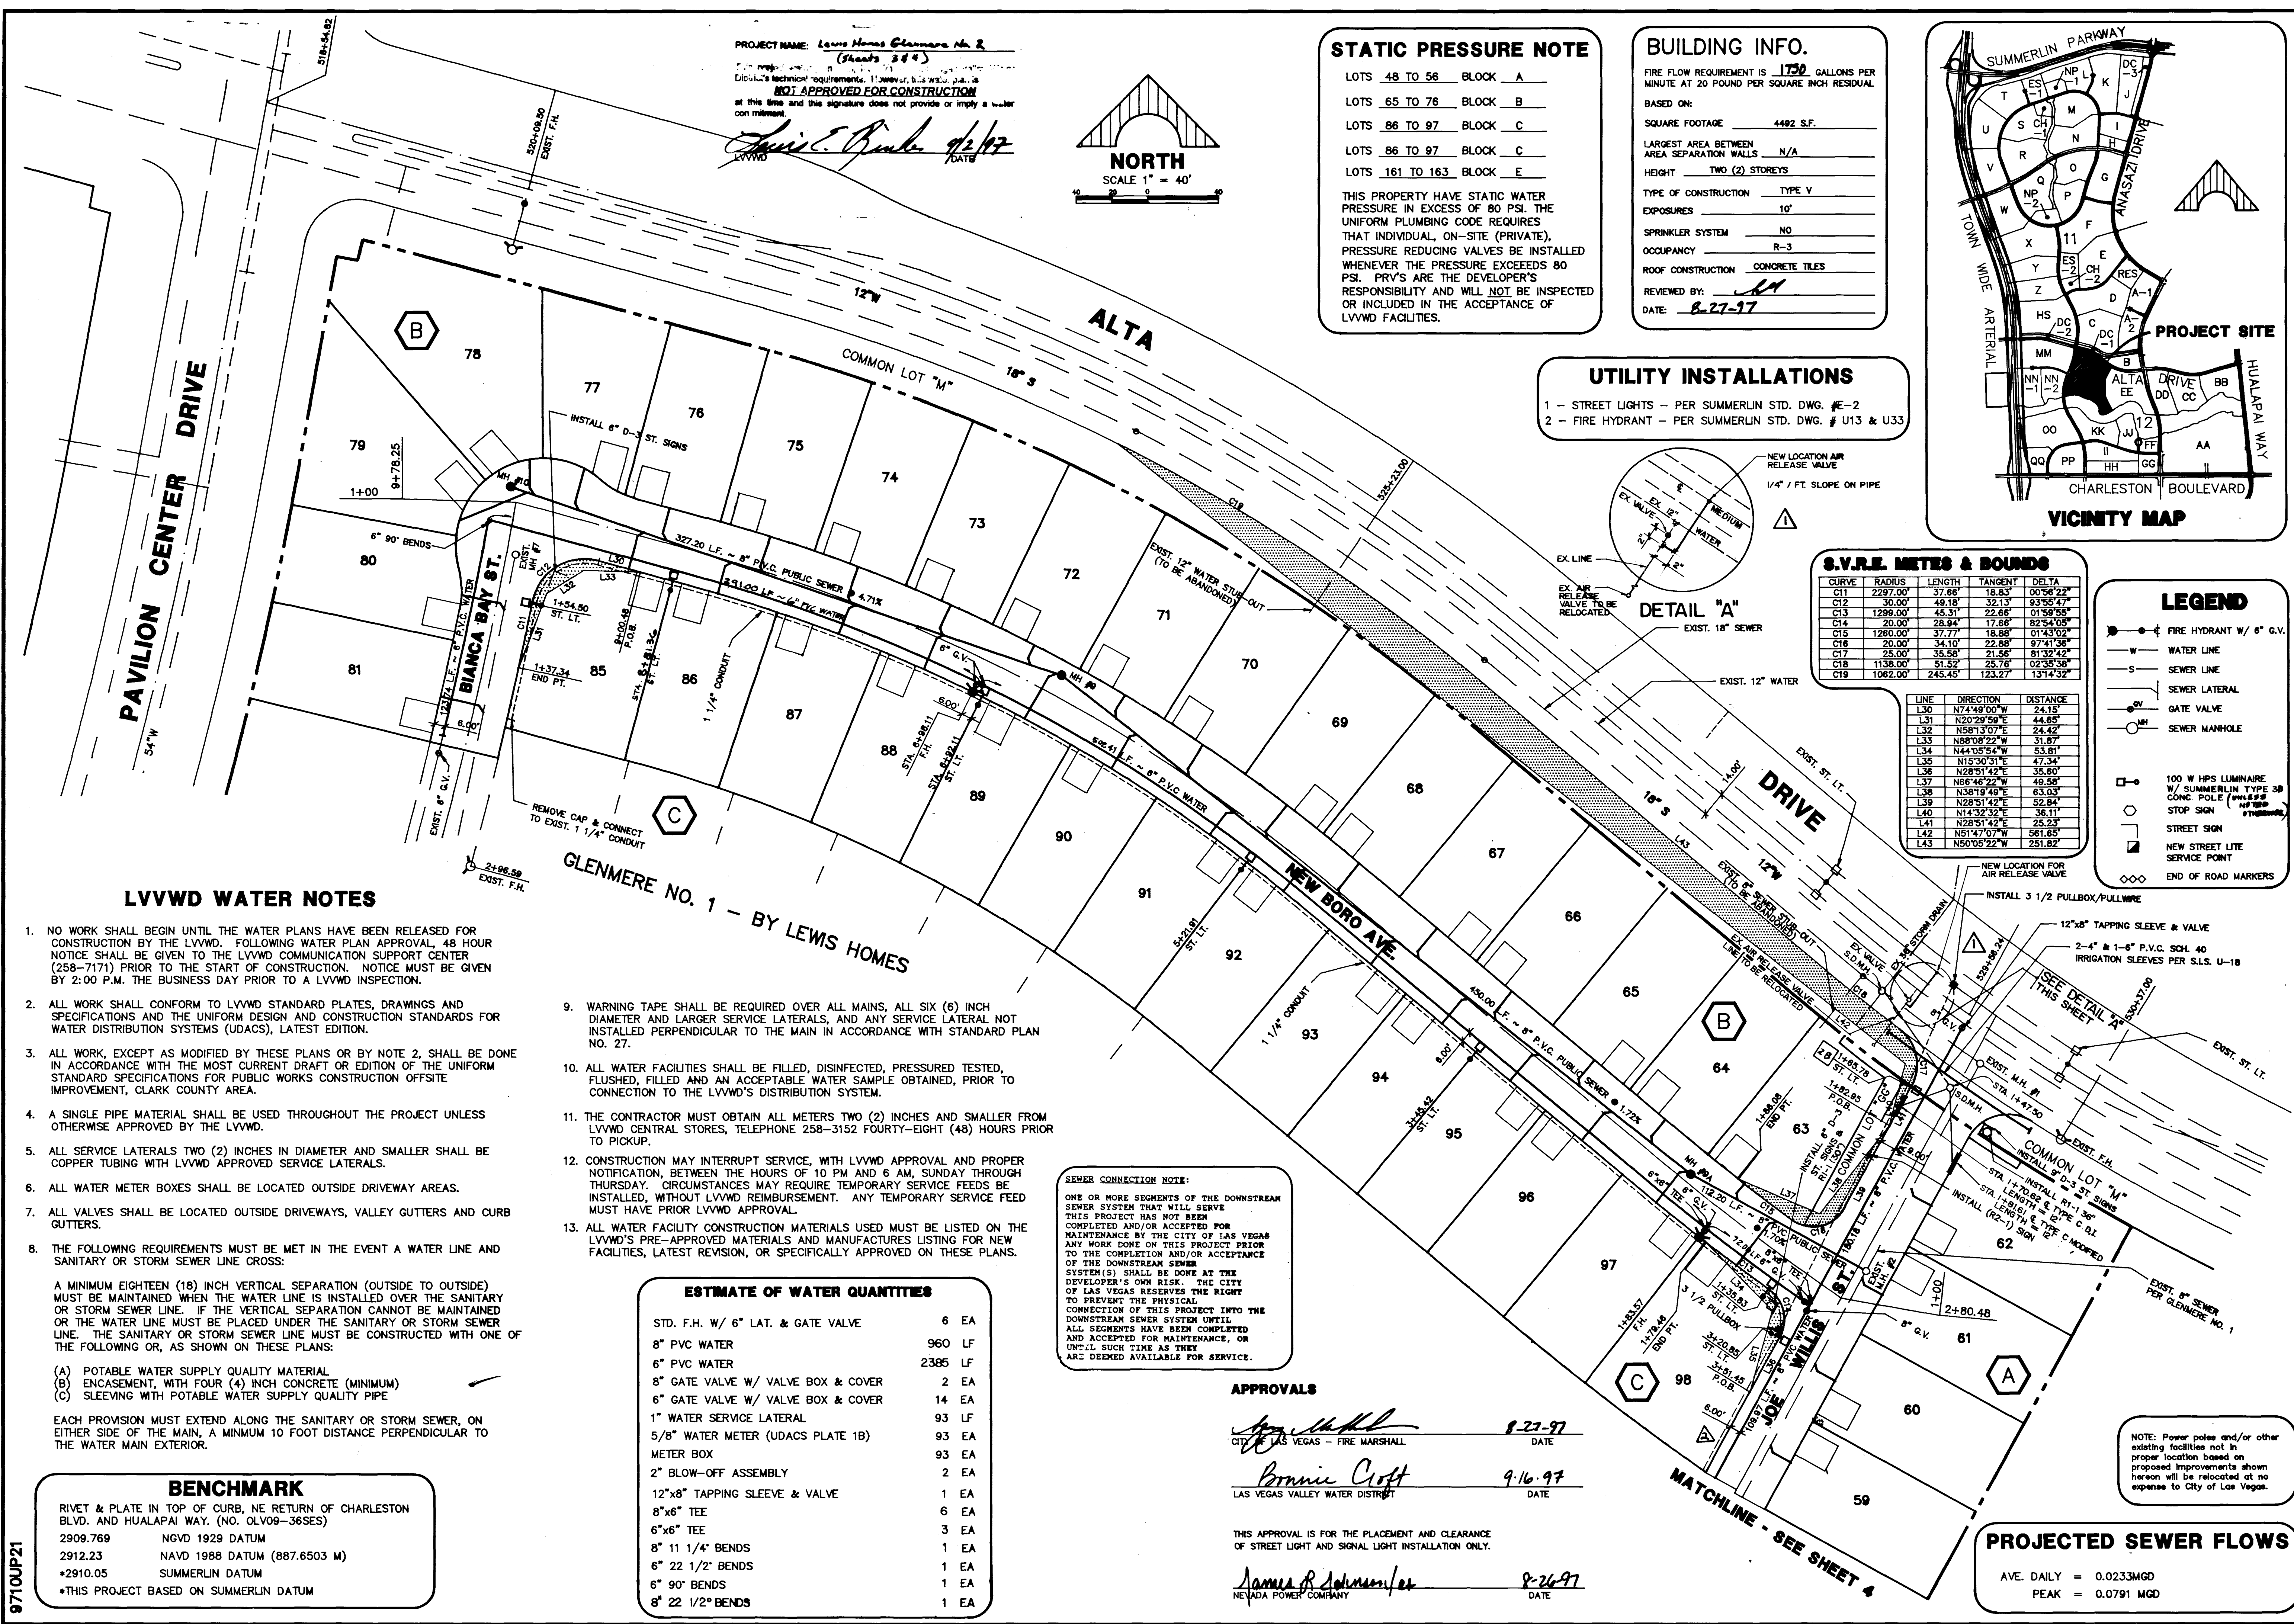

RECOMMENDED:

DELUCA, INC.
 ENGINEERING • PLANNING • SURVEYING
 7310 SMOKE RANCH ROAD, SUITE T, LAS VEGAS, NV. 89128, (702) 255-8242

UTILITY PLAN 1

SHEET CONTENTS:

LEWIS HOMES OF NEVADA
 GLENMERE NO. 2 - BY LEWIS HOMES

SHEET 3
 OF 12 SHEETS

