
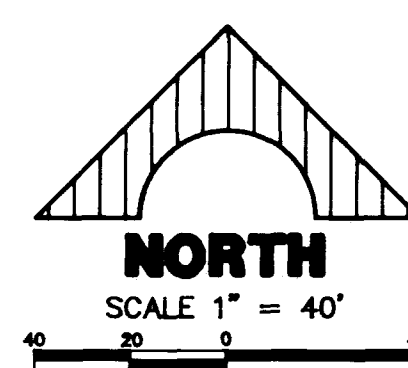


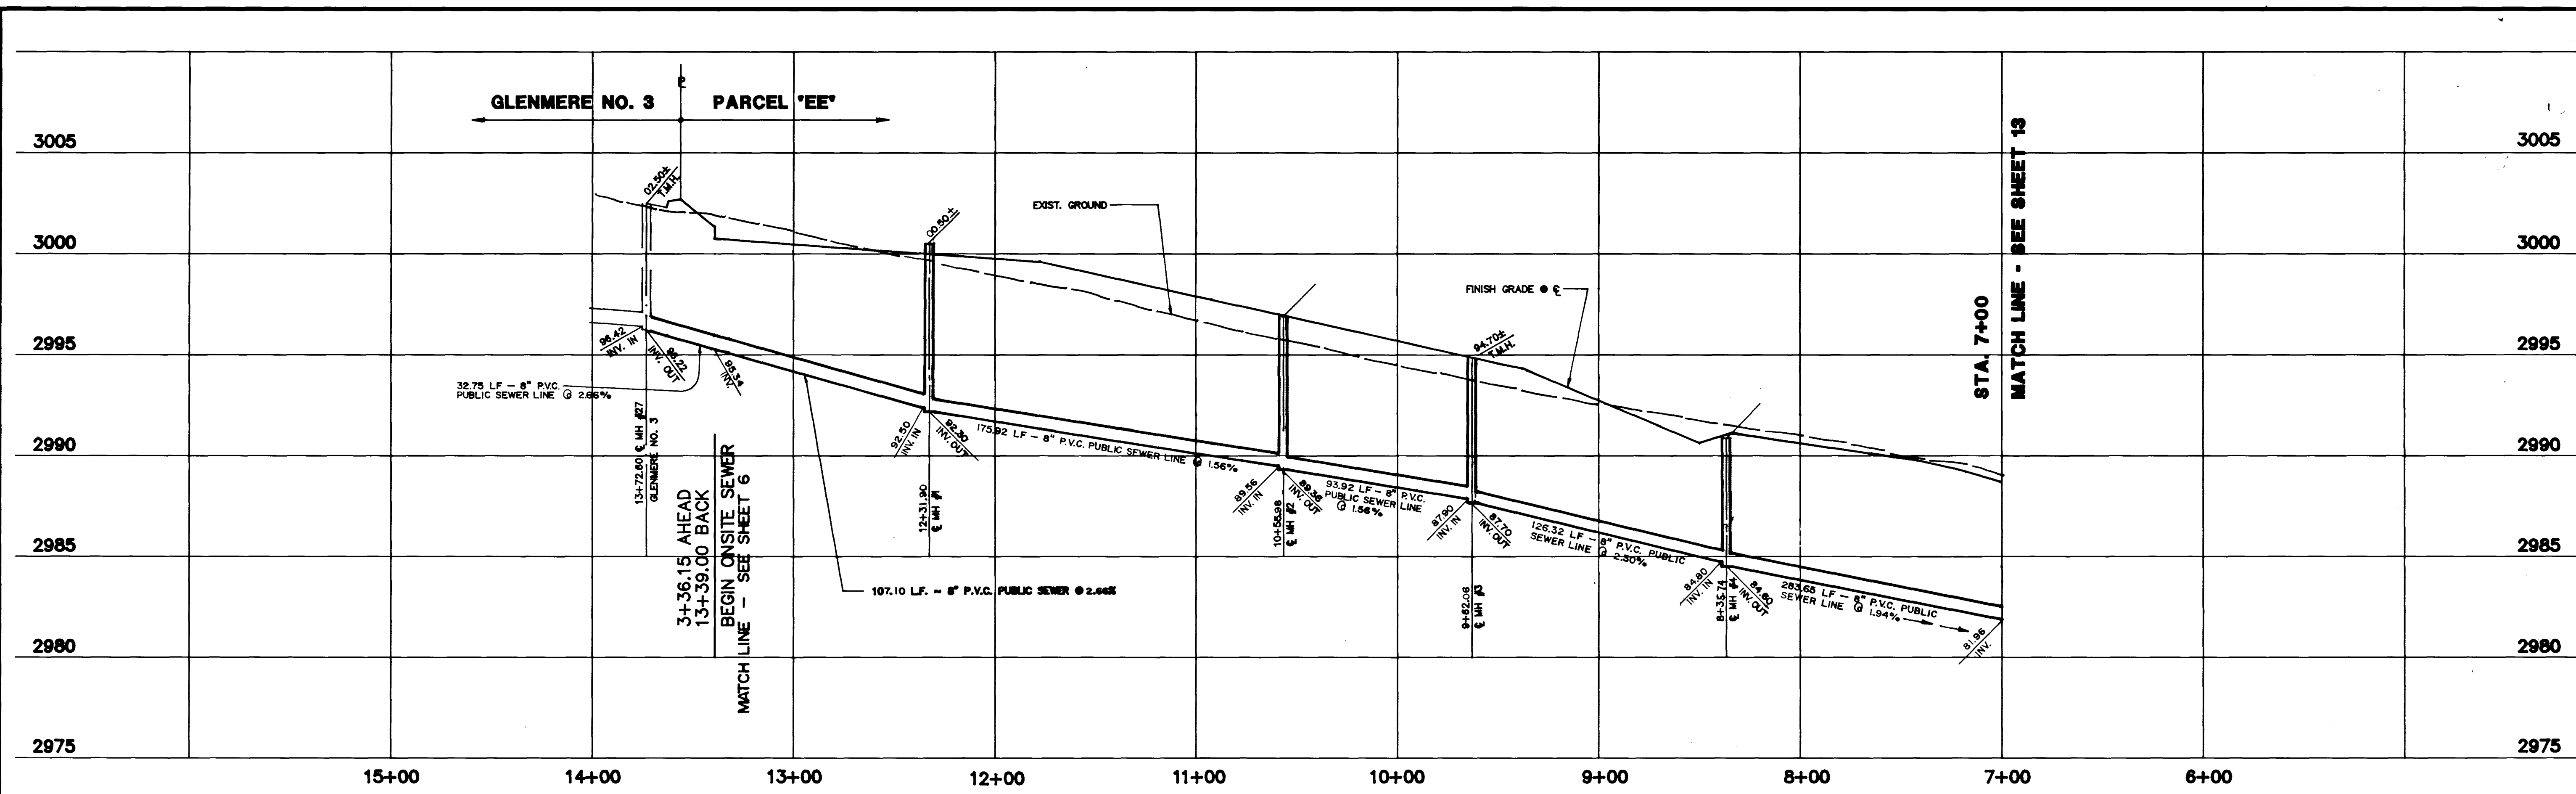


PROFILE
 HORIZ.: 1" = 40'
 VERT.: 1" = 4'

Avoid cutting underground utility lines. It's costly.
Call before you Dig.
 1-800-227-2600
UNDERGROUND SERVICE ALERT (USA)

BASIS OF BEARING
 NORTH 89°59'09" WEST, BEING THE BEARING OF THE CENTERLINE OF WEST CHARLESTON BLVD., SHOWN BY A MAP THEREOF ON FILE IN BOOK 80, PAGE 14 OF PLATS IN THE CLARK COUNTY RECORDER'S OFFICE, CLARK COUNTY, NEV.

BENCHMARK
 RIVET & PLATE IN TOP OF CURB, NE RETURN OF CHARLESTON BLVD. AND HUALAPAI WAY. (NO. 0LV09-36SES)
 2909.769 NGVD 1929 DATUM
 2912.23 NAVD 1988 DATUM (887.6503 M) 2912.23
 *2910.05 SUMMERLIN DATUM 2910.05
 * "SUMMERLIN DATUM + 2.18 = NAVD 1988 DATUM"

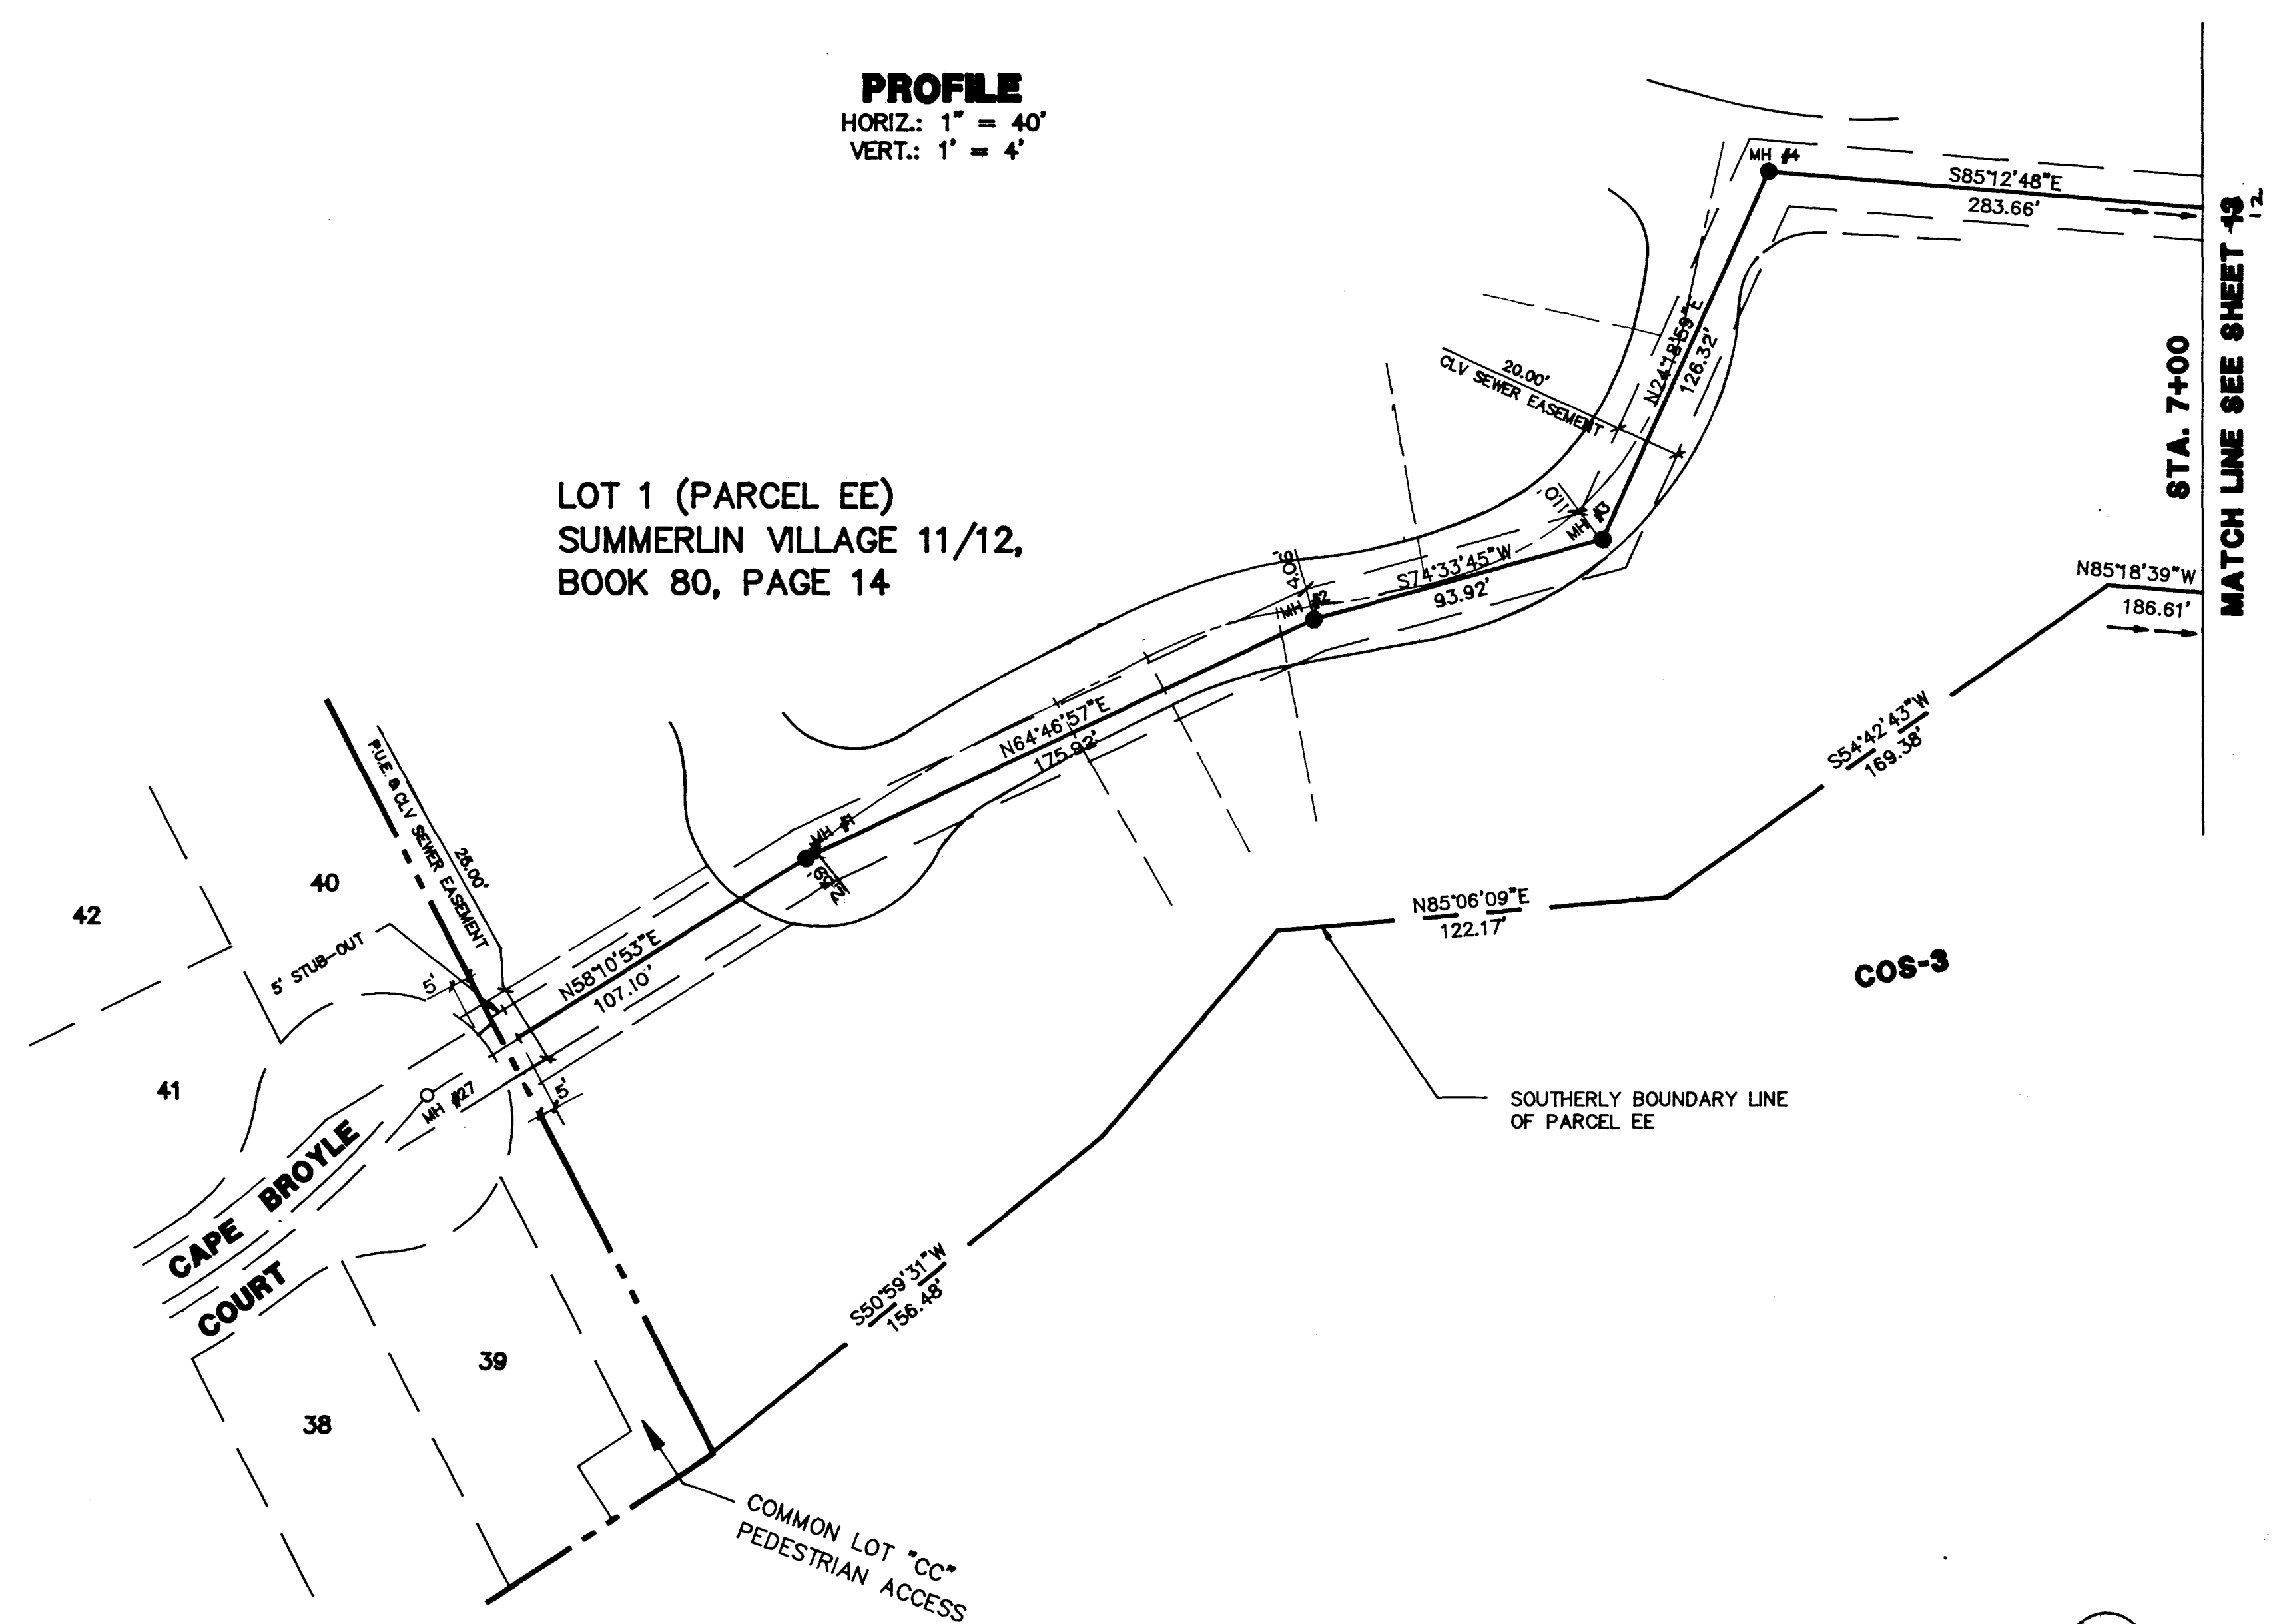

REV.	DATE	DESCRIPTION
	09/25/98	REVISED PROFILE AND STREET
146/20	10/06/18	DATE
3794	10/06/18	R.E. NO.

STATE OF NEVADA
 ENGINEERING • PLANNING • SURVEYING
DeLUNA, INC.
 7310 SMOKE RANCH ROAD, SUITE T, LAS VEGAS, NEV. 89126, (702) 255-6242

SHEET CONTENTS:
 LEWIS HOMES OF NEVADA
 GLENMERE NO. 3 - BY LEWIS HOMES
OFFSITE SEWER PLAN & PROFILE 1

SHEET
11
 OF 12 SHEETS

9710SP1

10841

7149 5

307Y-4525-3

