

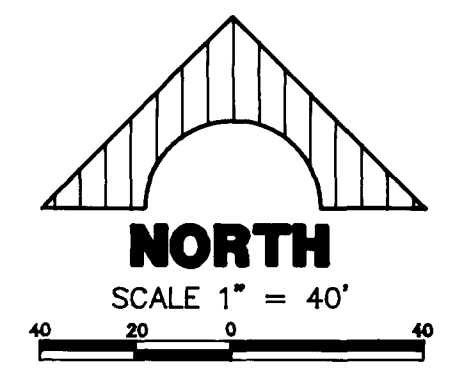


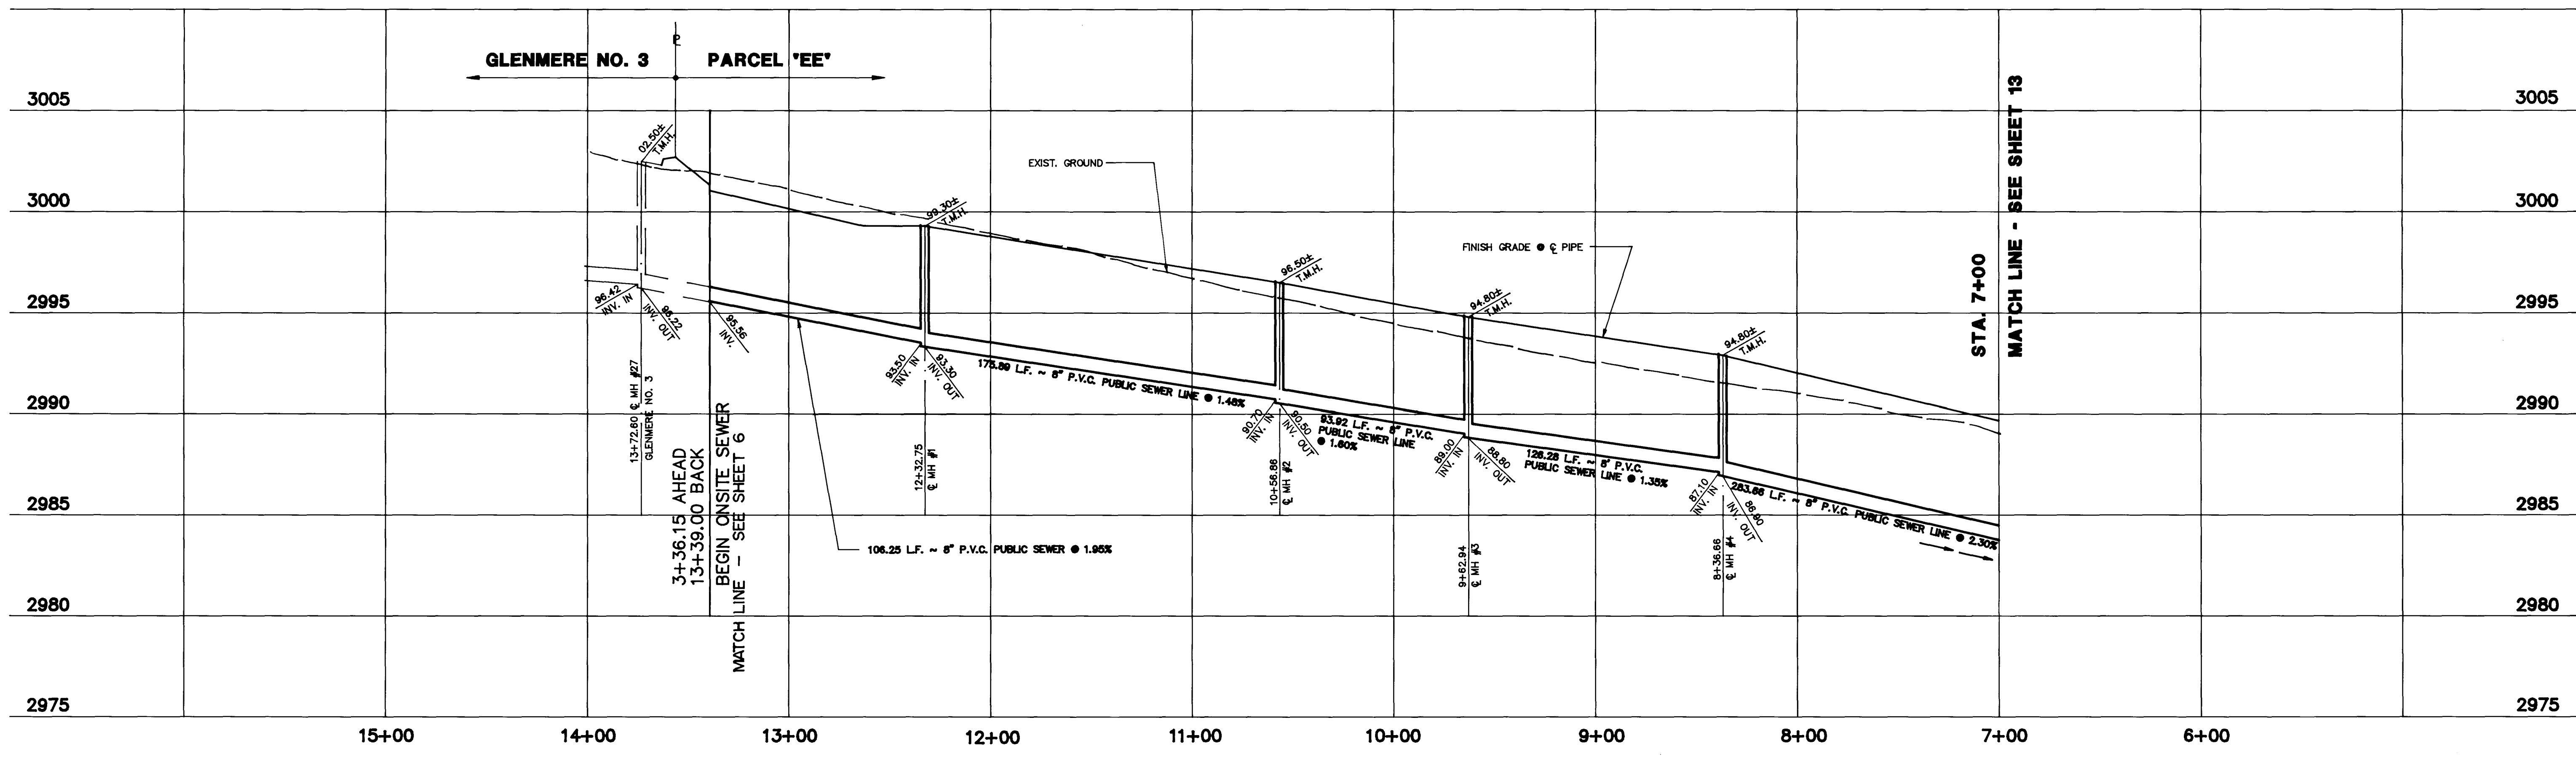

NOTE:
PROVIDE T LOCK MANHOLES.

PROFILE
HORIZ: 1" = 40'
VERT.: 1" = 4'

LOT 1 (PARCEL EE)
SUMMERLIN VILLAGE 11/12,
BOOK 80, PAGE 14

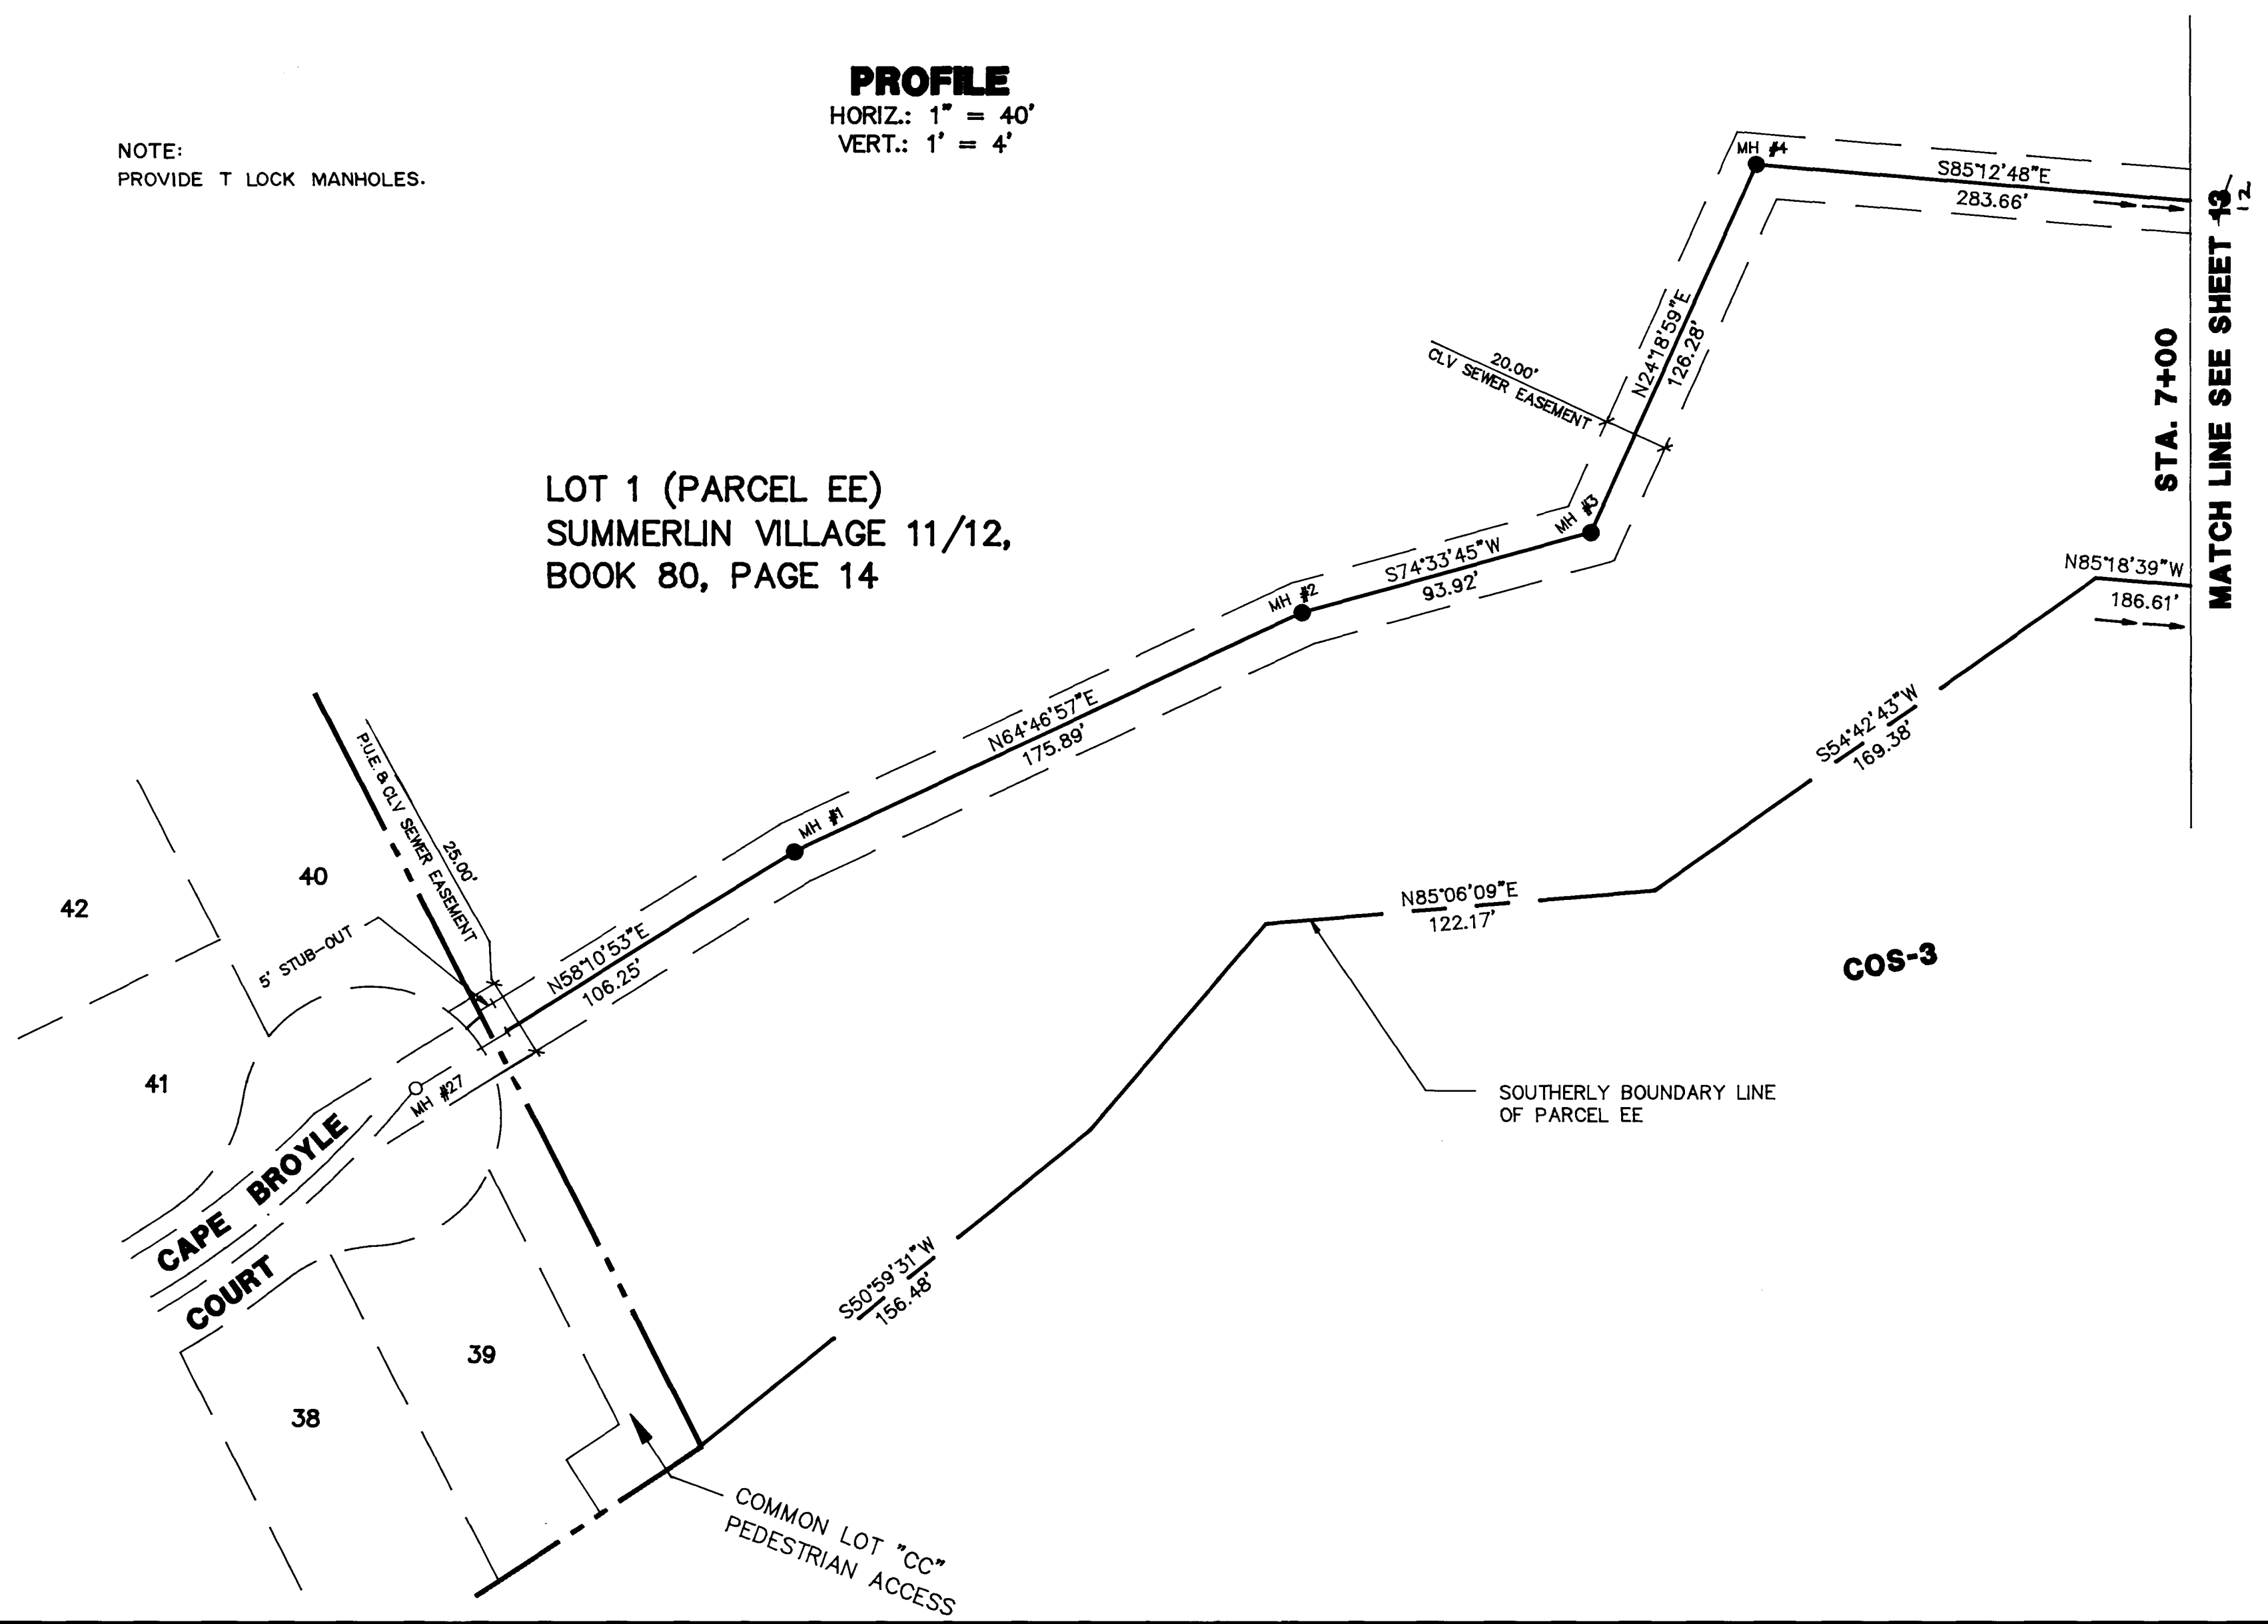

Avoid cutting underground utility lines. It's costly.

Call before you Dig.

1-800-227-2600
UNDERGROUND SERVICE ALERT (USA)

BASIS OF BEARING

NORTH 89°59'09" WEST, BEING THE BEARING OF THE CENTERLINE OF WEST CHARLESTON BLVD., SHOWN BY A MAP THEREOF ON FILE IN BOOK 80, PAGE 14 OF PLATS IN THE CLARK COUNTY RECORDER'S OFFICE, CLARK COUNTY, NEV.

BENCHMARK

RIVET & PLATE IN TOP OF CURB, NE RETURN OF CHARLESTON BLVD. AND HUALAPAI WAY. (NO. OLV09-36SES)

2909.769	NGVD 1929 DATUM	
2912.23	NAVD 1988 DATUM (887.6503 M)	2912.23
*2910.05	SUMMERLIN DATUM	2910.05

* "SUMMERLIN DATUM + 2.18 = NAVD 1988 DATUM"

REV.	DATE	DESCRIPTION

3794 / 06 / 18
R.E. NO. / DATE

RECORDED - STATE OF NEVADA
CLARK COUNTY
BOOK 80, PAGE 14

DeLUNA, INC.
ENGINEERING • PLANNING • SURVEYING
7310 SMOKE RANCH ROAD, SUITE T, LAS VEGAS, NEV. 89126, (702) 255-8242

SHEET CONTENTS:
LEWIS HOMES OF NEVADA
GLENMERE NO. 3 - BY LEWIS HOMES
OFFSITE SEWER PLAN & PROFILE I

SHEET
11
OF 12 SHEETS

9710SP1

7149

307Y-4525-3

