
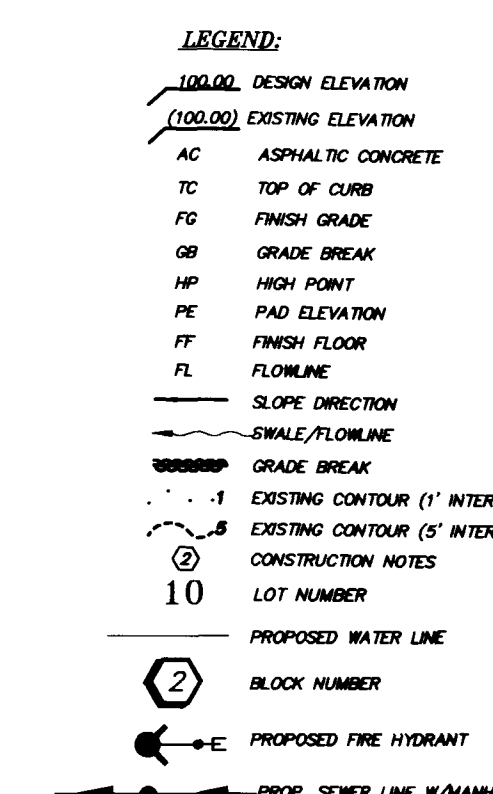
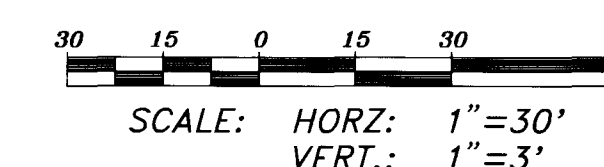
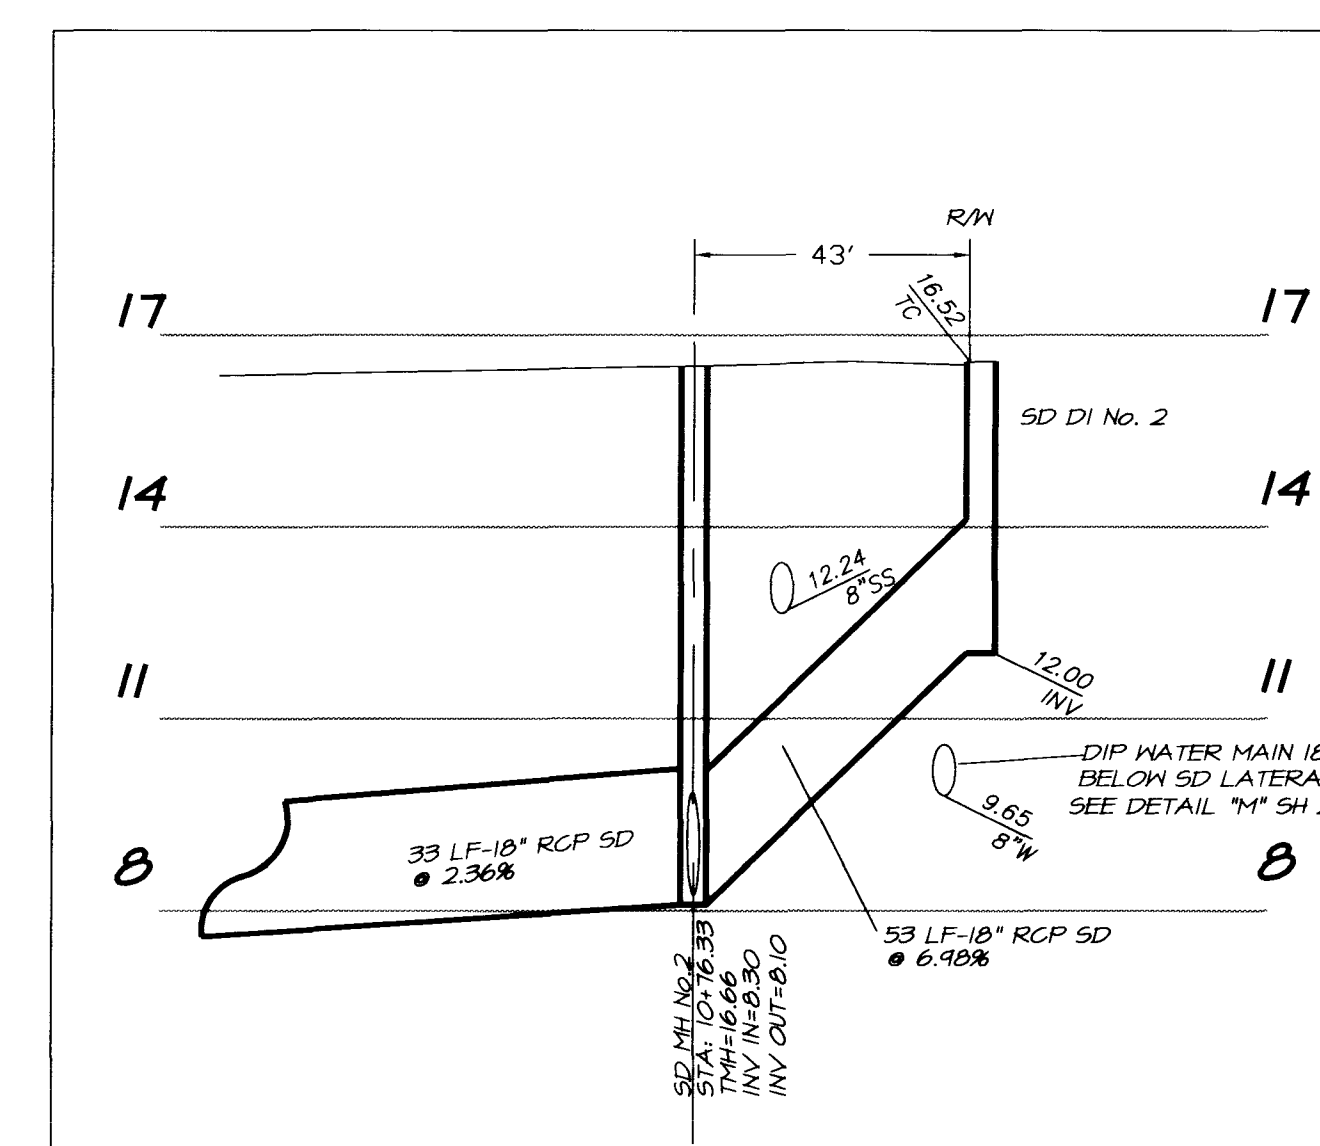
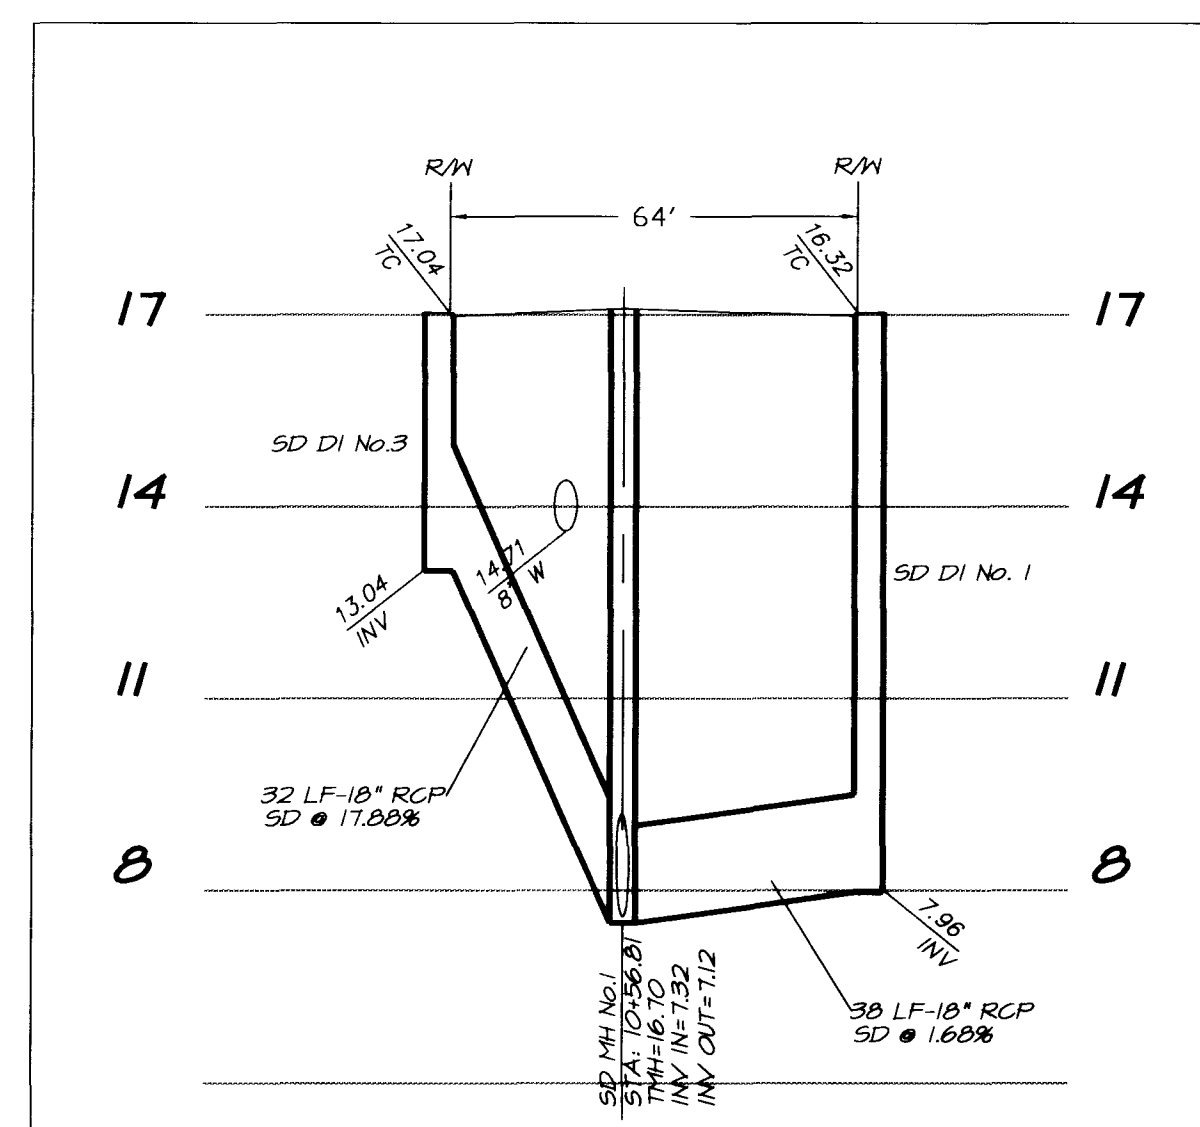
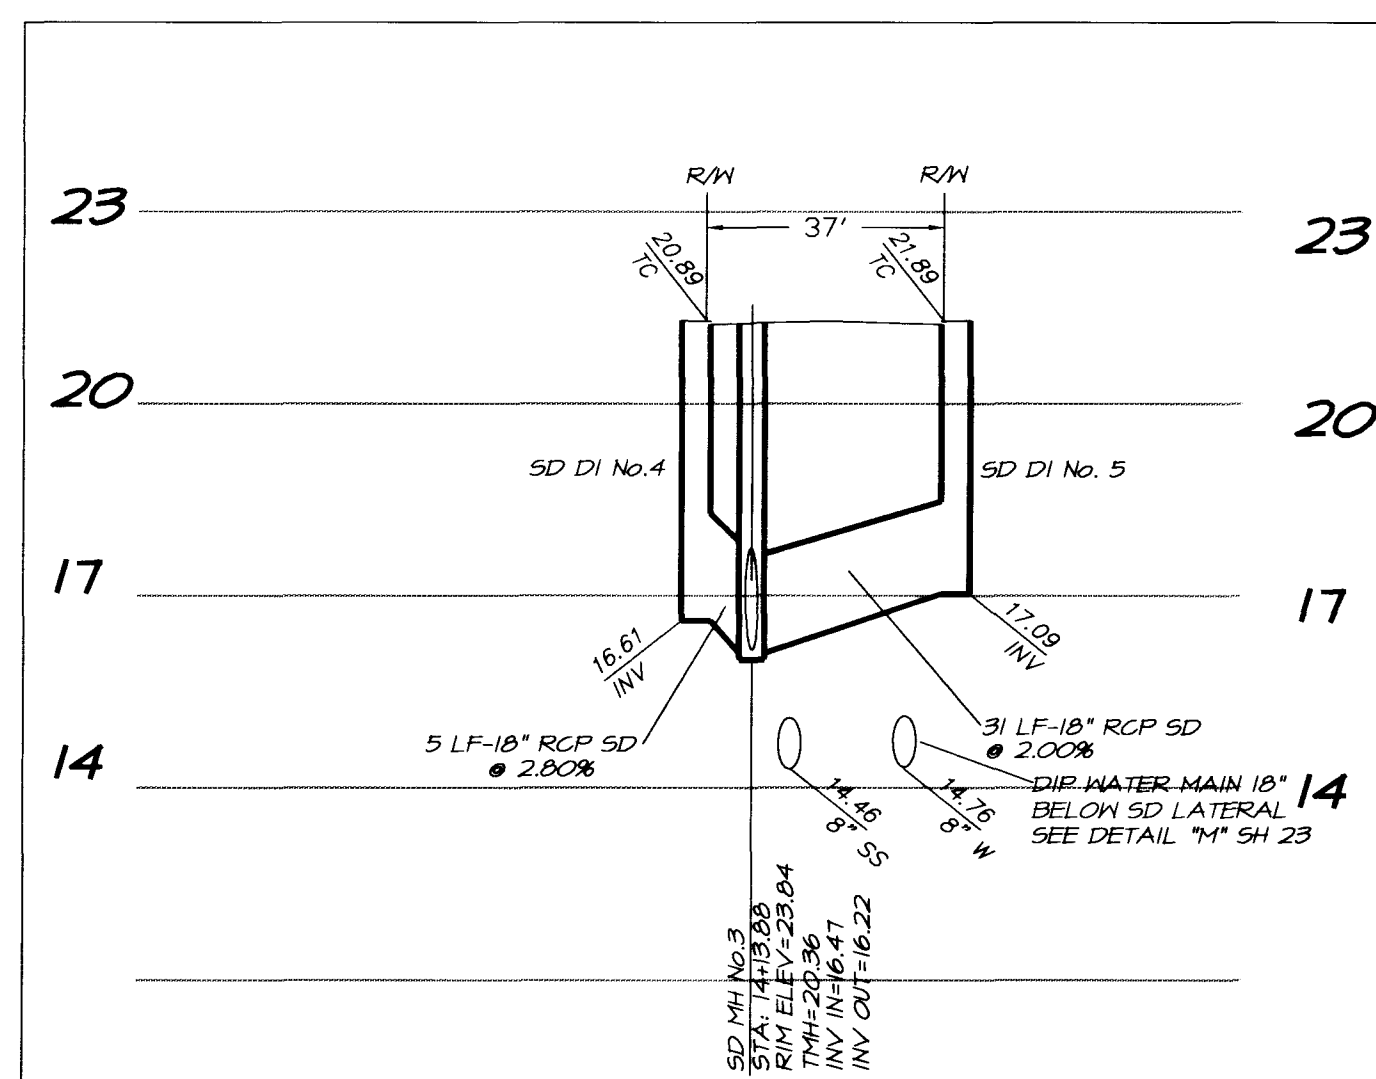
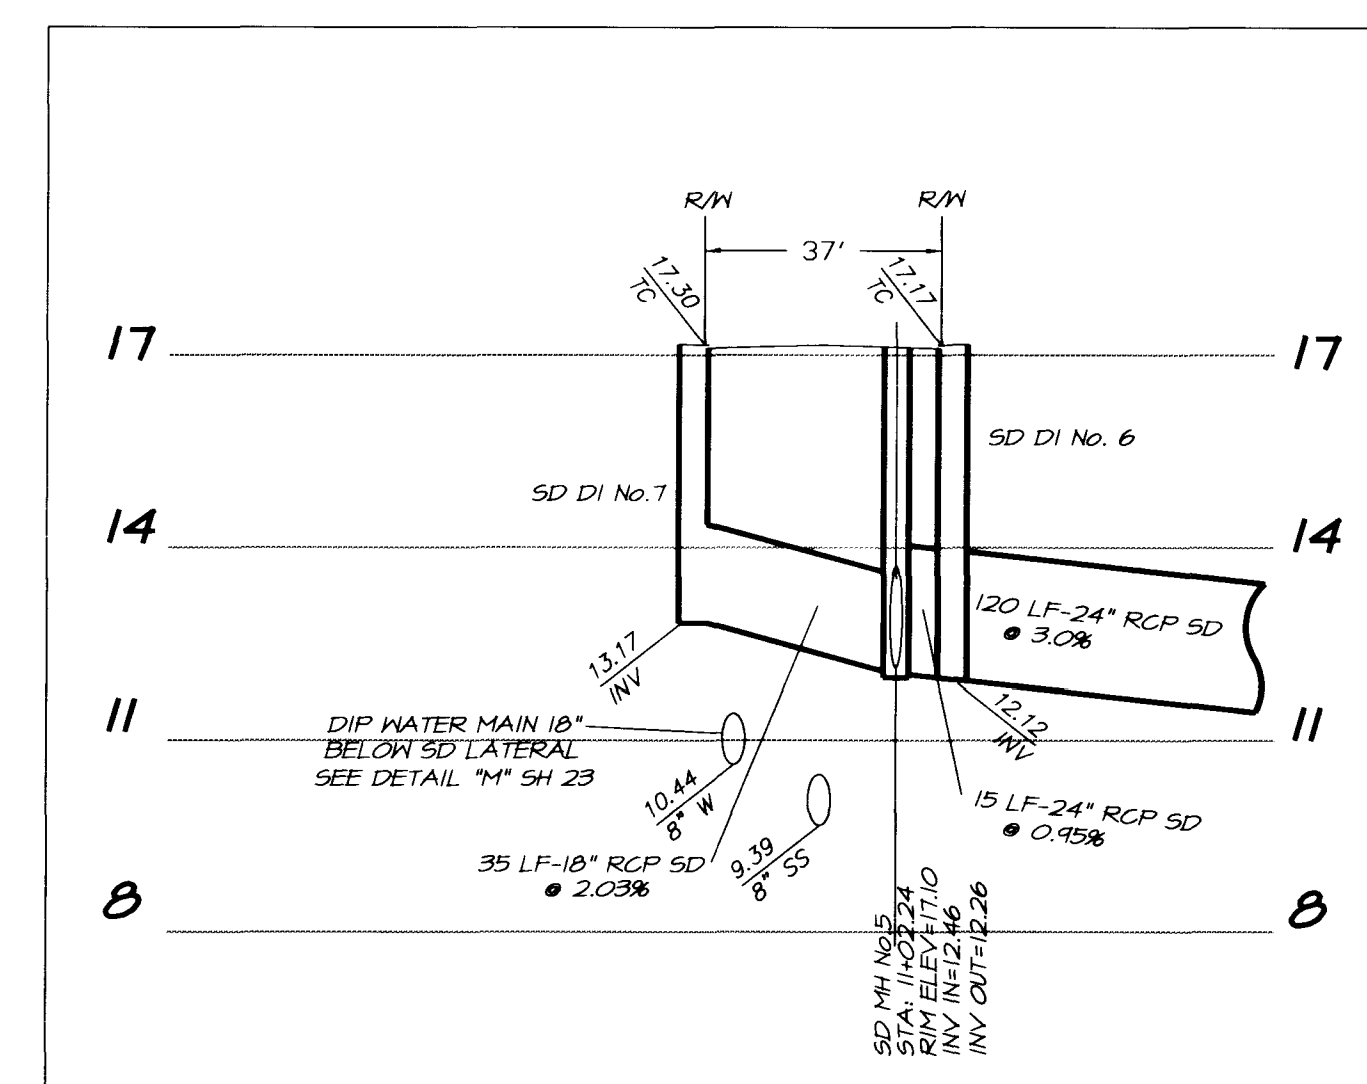
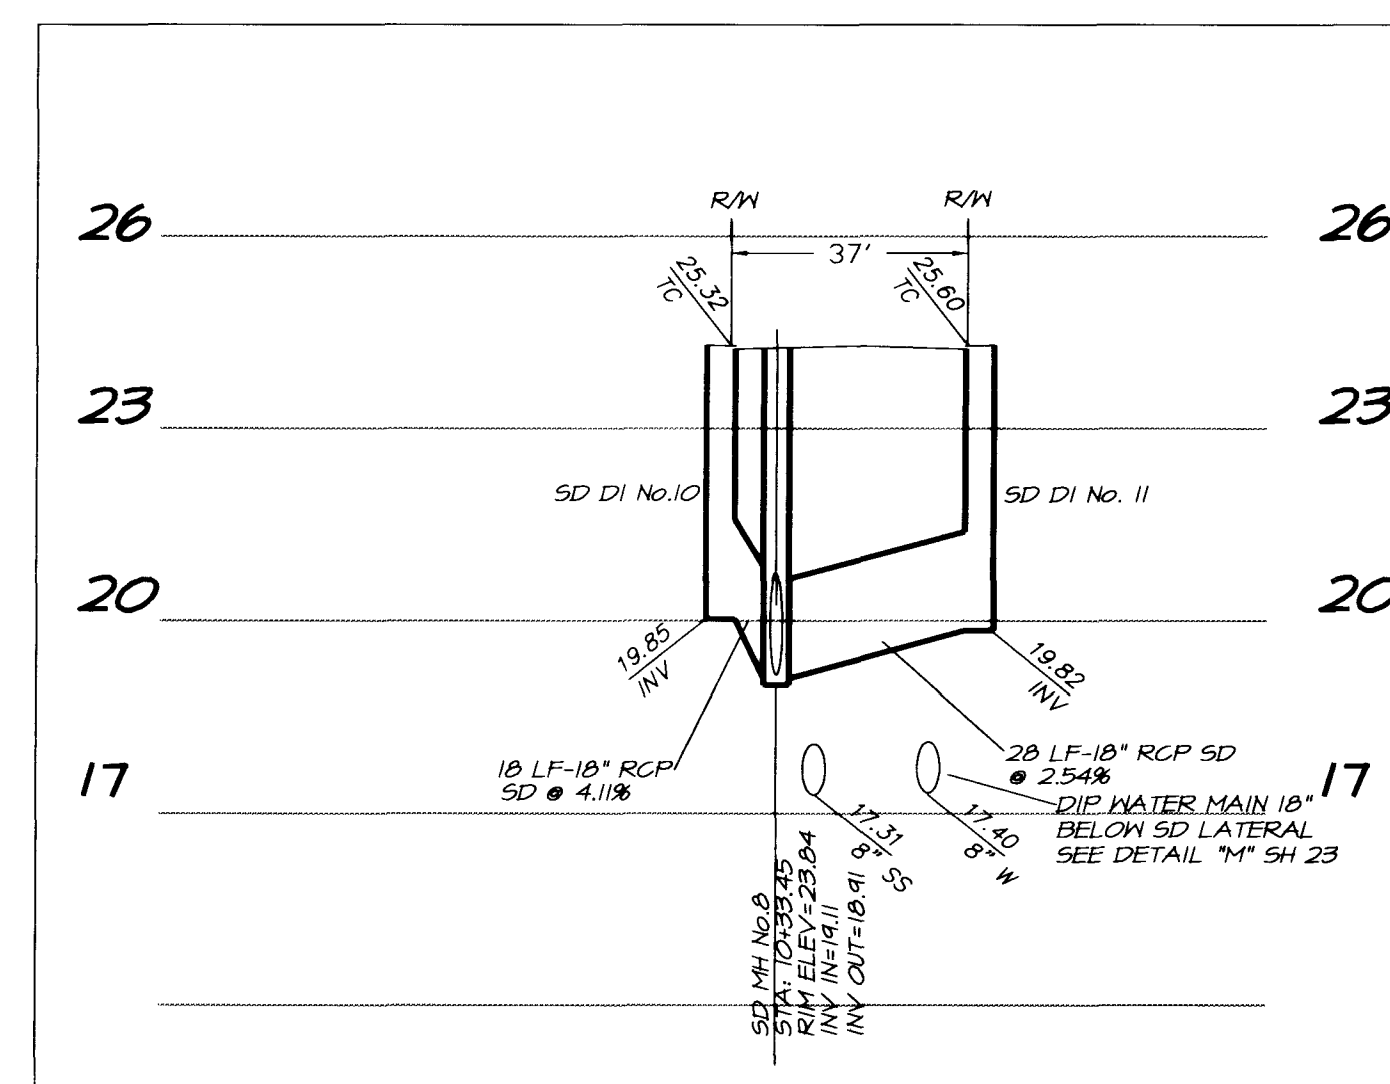


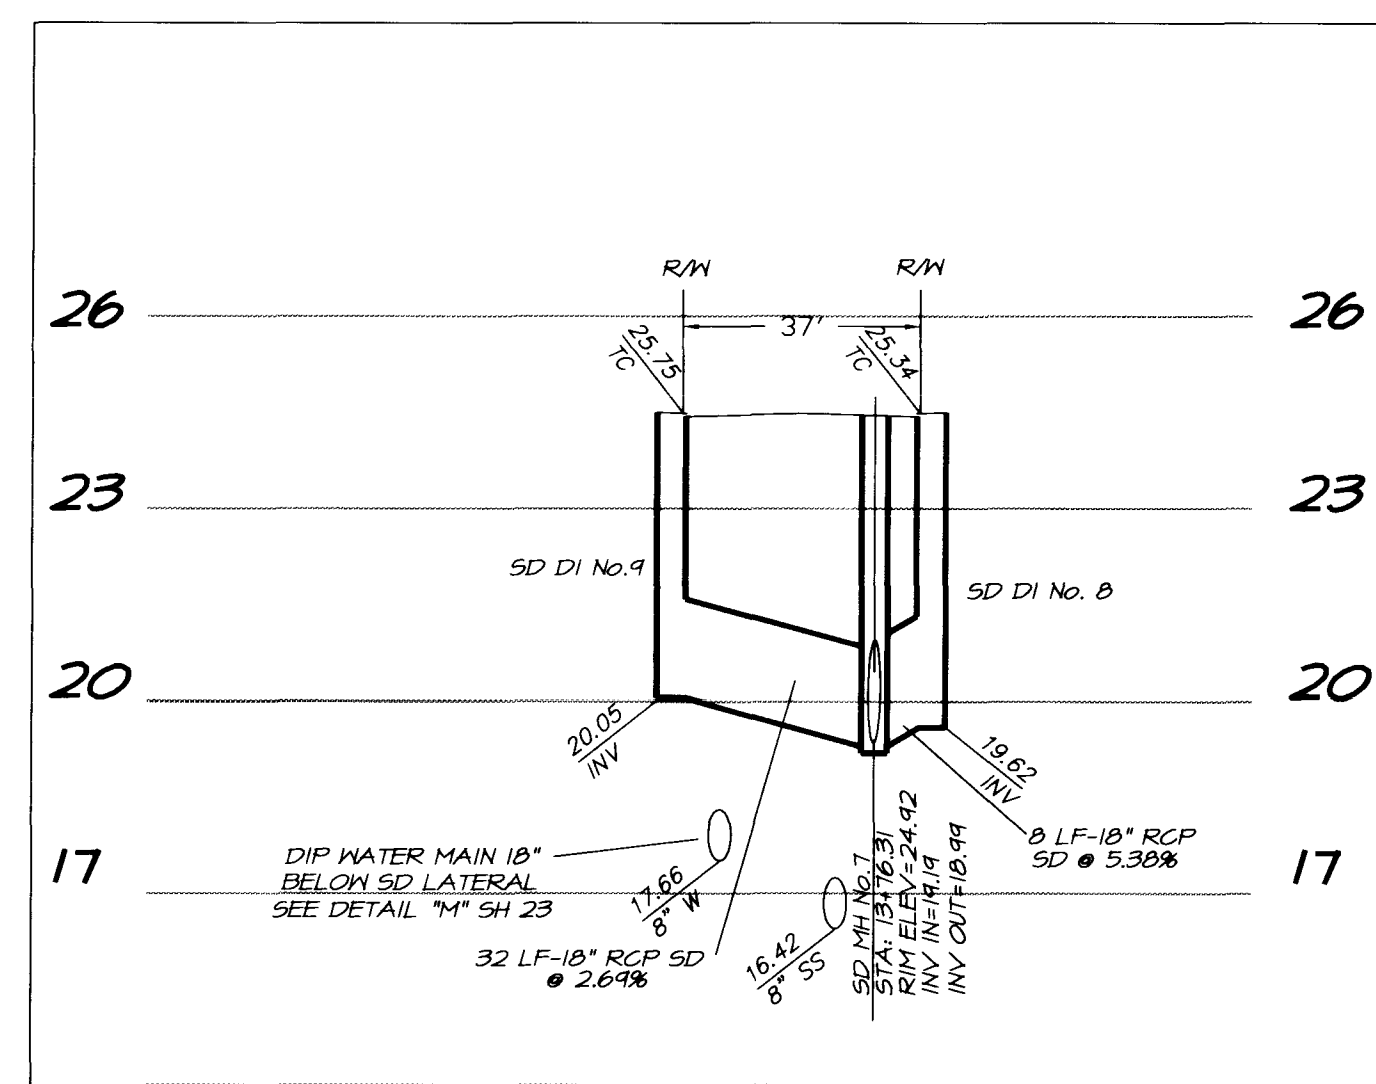


BENCHMARK
CITY OF LAS VEGAS BENCHMARK OL001954 RIVET
PLATE IN TOP OF CURB NW SIDE OF TOWN CENTER
DRIVE & SOUTH CIRCLE ISLAND.
ELEVATION = 2728.37 NAVD 1988 (831.6074 M)

Avoid cutting underground utility lines. It's costly

**Call
before you
Dig**

1-800-227-2600
UNDERGROUND SERVICE (USA)

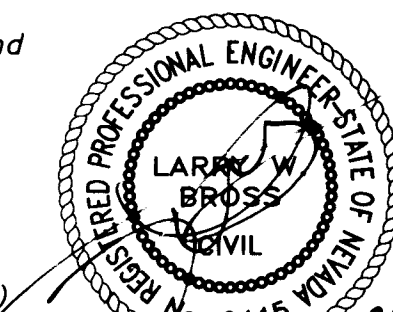

Quality Control checked by:

[illegible]

Hunsaker Associates
Irvine • San Bernardino • San Diego • Las Vegas

PREPARED BY: *Planning • Engineering • Surveying*

4445 JEFFERSON AVE., SUITE 100
LAS VEGAS, NEVADA 89126
(702) 262-4500

FALLBROOK
PARCEL " T"
LAS VEGAS, NEVADA

STORM DRAIN LATERAL PROFILES

SCALE(H): 1" = 30'

SCALE(V): 1" = 3

DES.BY: LNP

DWN.BY: LDB

DATE: JAN/98

PROJECT NO.

1506-22

QUESTIONS

SHEET 1

