

050405


20-17-30

00875

FINAL MAP OF PARCEL W IN THE CROSSING AT SUMMERLIN

A PLANNED COMMUNITY AND COMMON INTEREST COMMUNITY

BEING A SUBDIVISION OF ALL OF LOT 5 IN BLOCK C OF "THE CROSSING AT SUMMERLIN VILLAGE 8 UNIT NO. 1 PHASE 3" AS SHOWN BY MAP THEREOF ON FILE IN BOOK 63, PAGE 92 OF PLATS IN THE CLARK COUNTY RECORDER'S OFFICE, CLARK COUNTY, NEVADA, LYING WITHIN SECTION 24, TOWNSHIP 20 SOUTH, RANGE 59 EAST, M.D.M., CITY OF LAS VEGAS, CLARK COUNTY, NEVADA

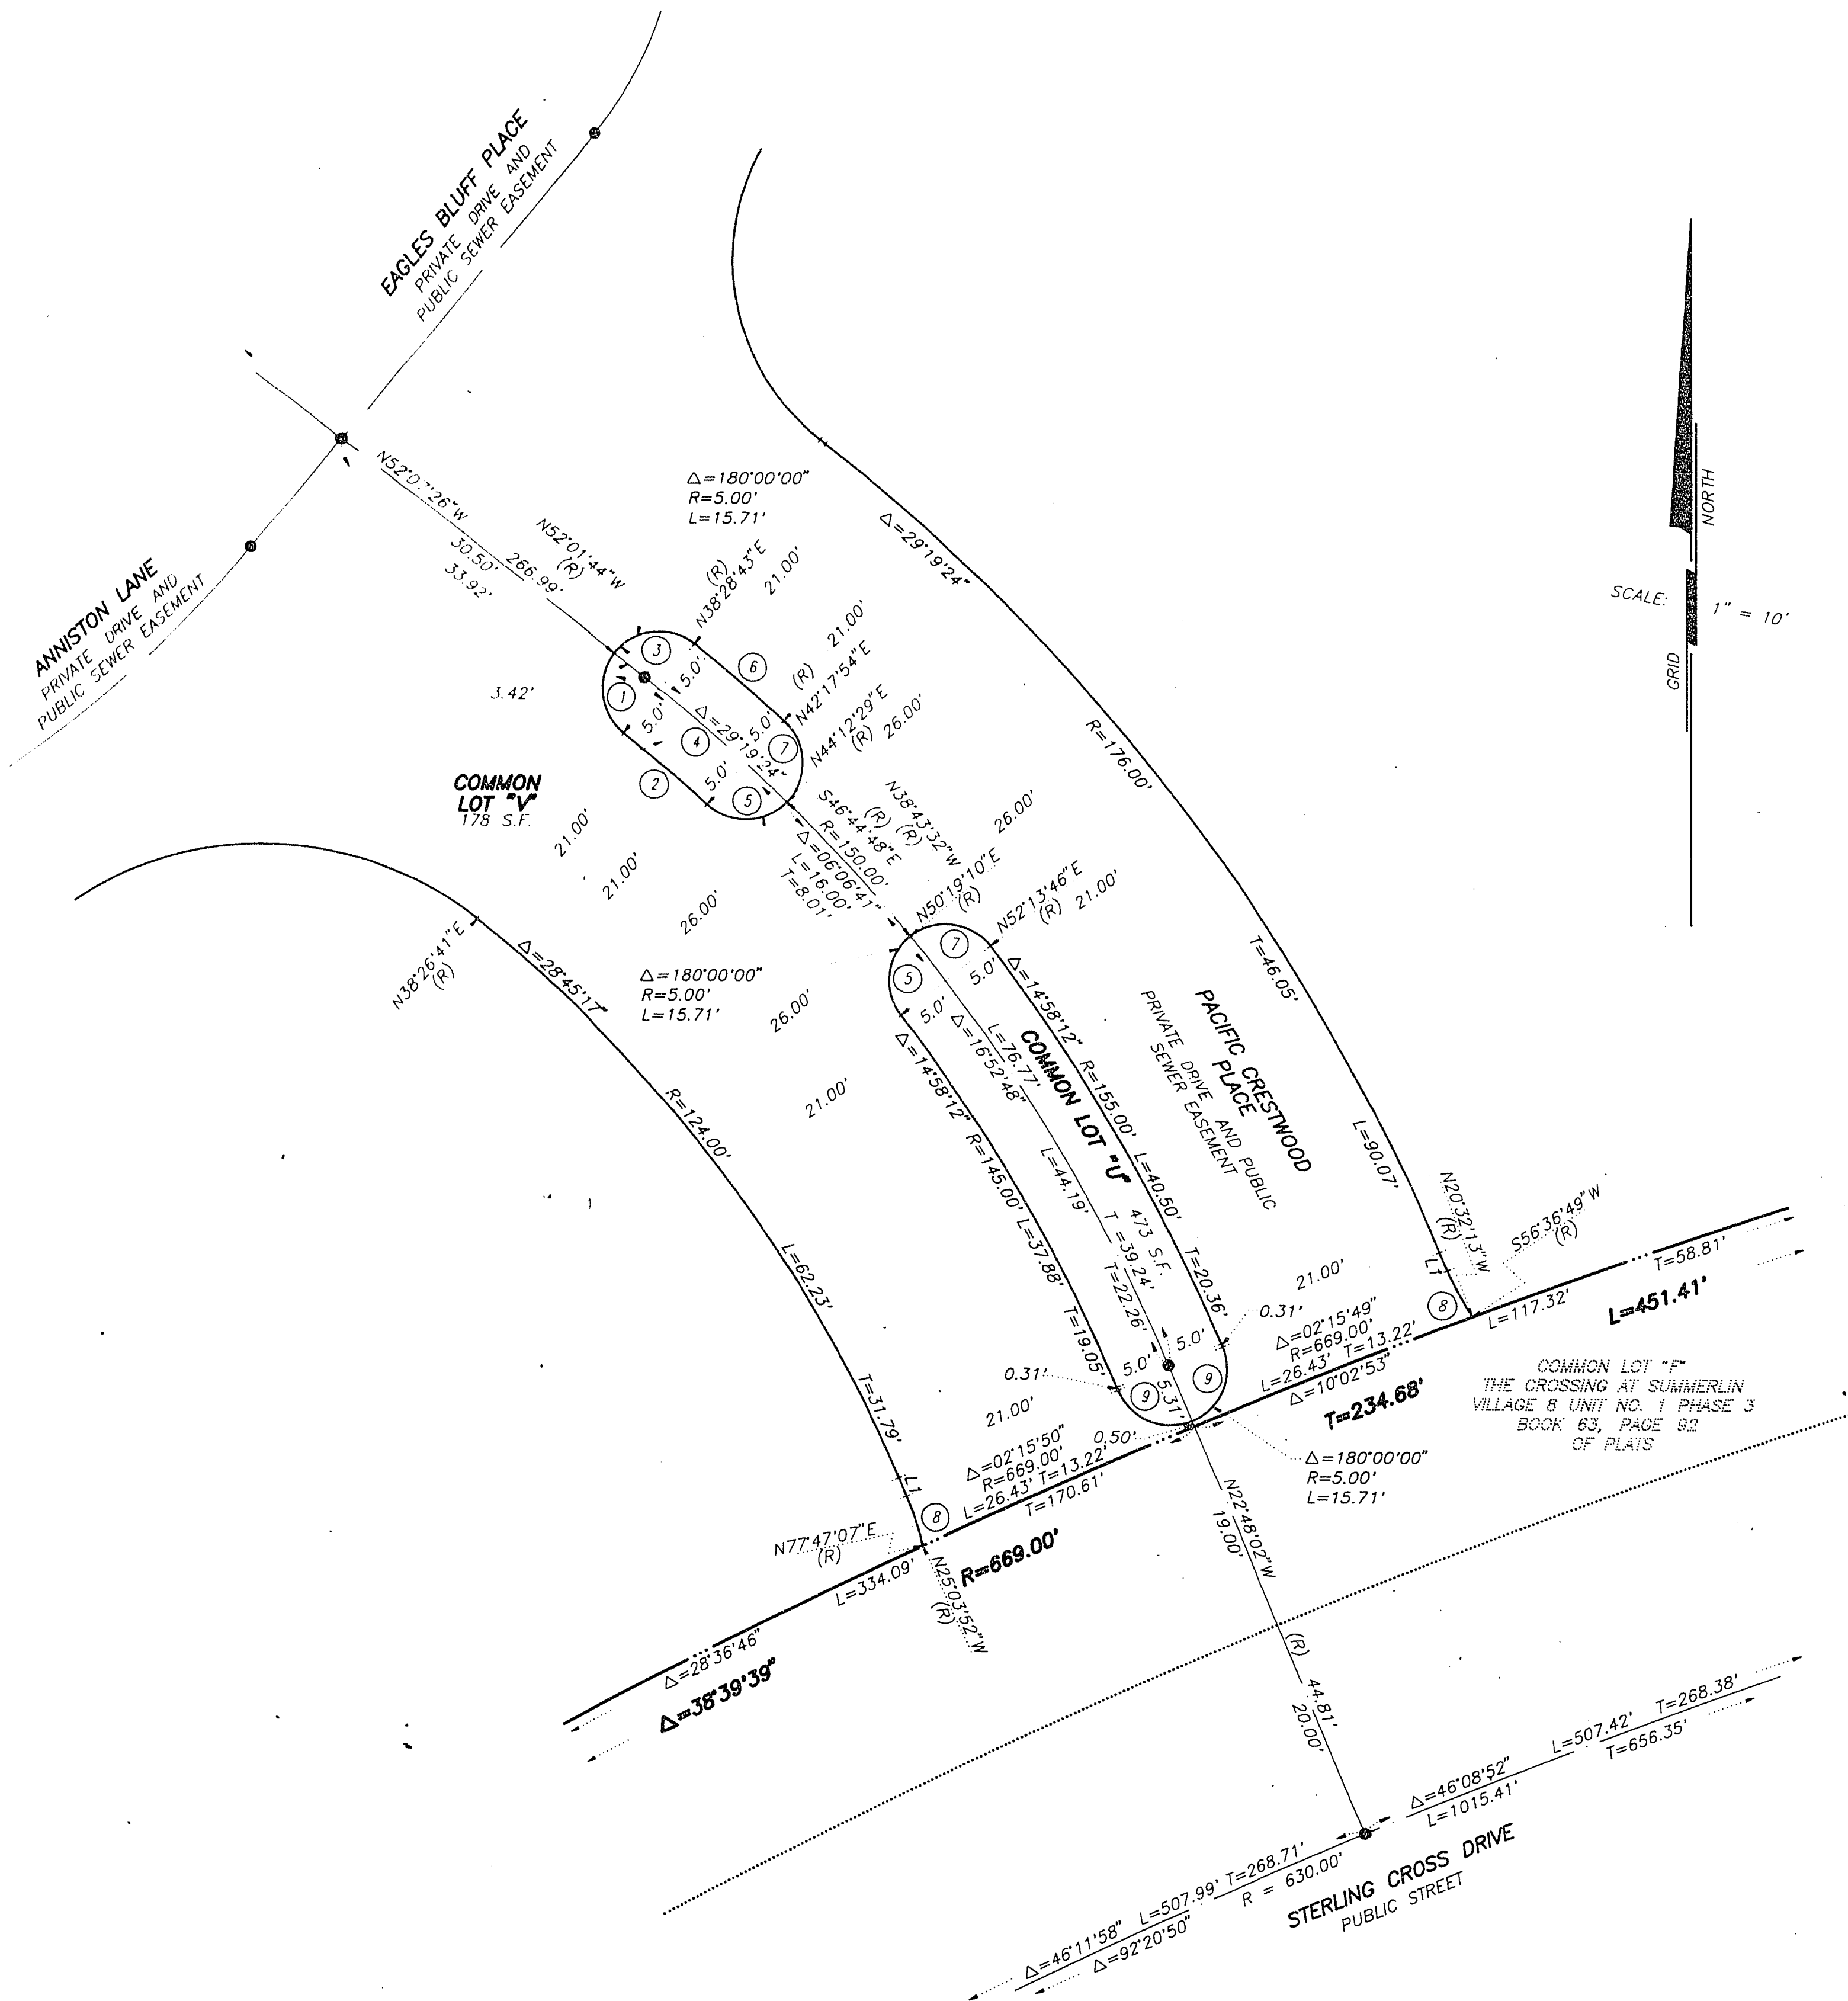

CURVE	DELTA	RADIUS	LENGTH	TANGENT
1	89°29'33"	5.00'	7.81'	4.96'
2	03°49'11"	145.00'	9.67'	4.84'
3	90°30'27"	5.00'	7.90'	5.04'
4	06°19'55"	150.00'	16.58'	8.30'
5	89°02'42"	5.00'	7.77'	4.92'
6	03°49'11"	155.00'	10.33'	5.17'
7	90°57'18"	5.00'	7.94'	5.08'
8	10°35'09"	25.00'	4.62'	2.32'
9	90°00'00"	5.00'	7.85'	5.00'

LINE	BEARING	DISTANCE
L1	S22°48'02"E	1.74'

LEGEND

- SET 5/8" REBAR AND ALUM. CAP STAMPED P.L.S. 9390 W/ ALUMINUM REFERENCE TIES IN TOP OF CURB (UNLESS OTHERWISE NOTED)
- "U" LOT NUMBER
TOTAL RESIDENTIAL LOTS = 164
TOTAL COMMON LOTS = 23
- ① CURVE NUMBER
- L1 LINE SEGMENT NUMBER
- SUBDIVISION BOUNDARY LINE
- STREET CENTERLINE

DETAIL OF ENTRY FROM SHEET 4 OF 8

SHEET 3 OF 8

Book 01 Page 11
4381