

960306

21-17-80



01667

INDIAN HILLS - UNIT 2

BEING A PORTION OF LOT 7 OF SUMMERLIN VILLAGE 7 - THE TRAILS UNIT NO. 3: BOOK 63 OF PLATS, PAGE 79,
LOCATED IN THE EAST HALF (E 1/2) OF SECTION 24, TOWNSHIP 20 SOUTH, RANGE 59 EAST, M.D.M.,
CITY OF LAS VEGAS, CLARK COUNTY, NEVADA.

SURVEY ANALYSIS

LOT 7 OF SUMMERLIN VILLAGE 7 - THE TRAILS UNIT NO. 3
BOOK 63 OF PLATS, PAGE 79.

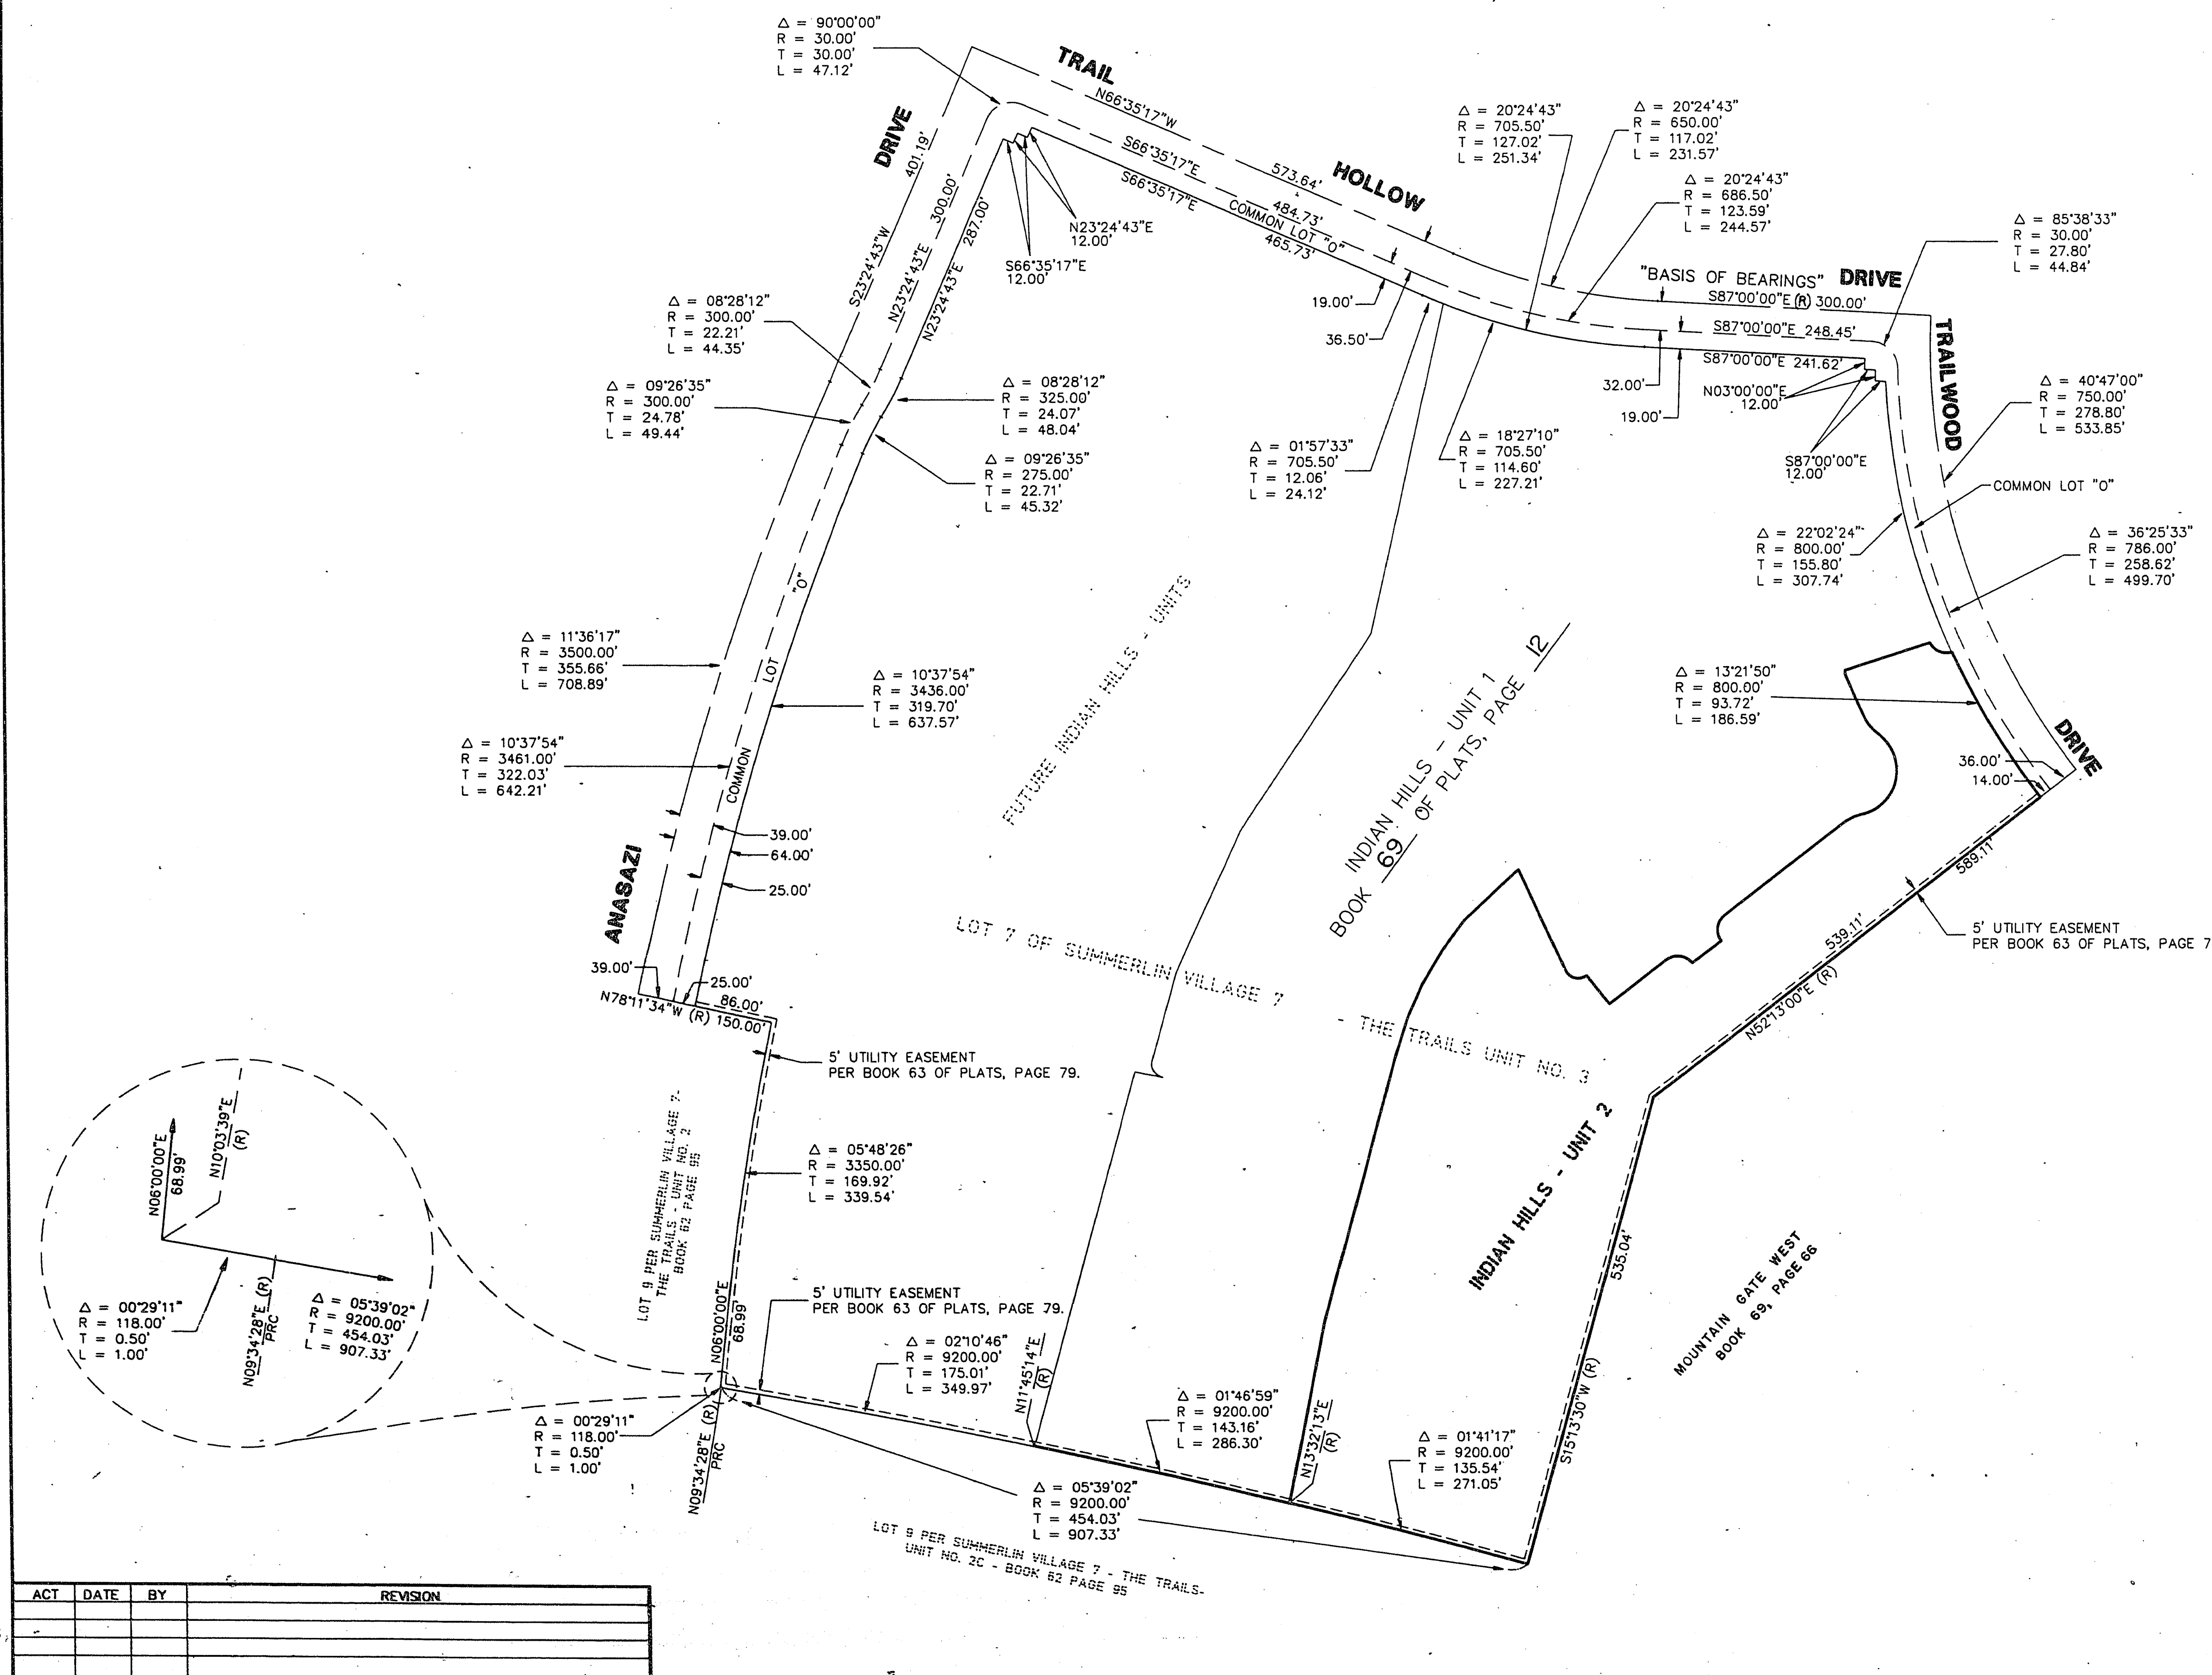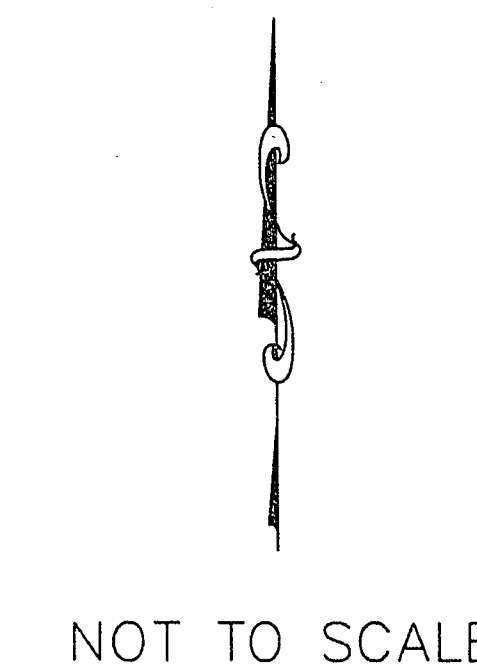

W.O. 4820-2
SHEET 2 OF 4
VCL

Book 72 Page 50
4410-2