


960809

02641

INDIAN HILLS - UNIT 3

A PORTION OF THE NORTHWEST QUARTER (NW 1/4) OF THE SOUTHEAST QUARTER (SE 1/4)
OF SECTION 24, TOWNSHIP 20 SOUTH, RANGE 59 EAST, M.D.M., CITY OF LAS VEGAS, CLARK COUNTY, NEVADA

SURVEY ANALYSIS

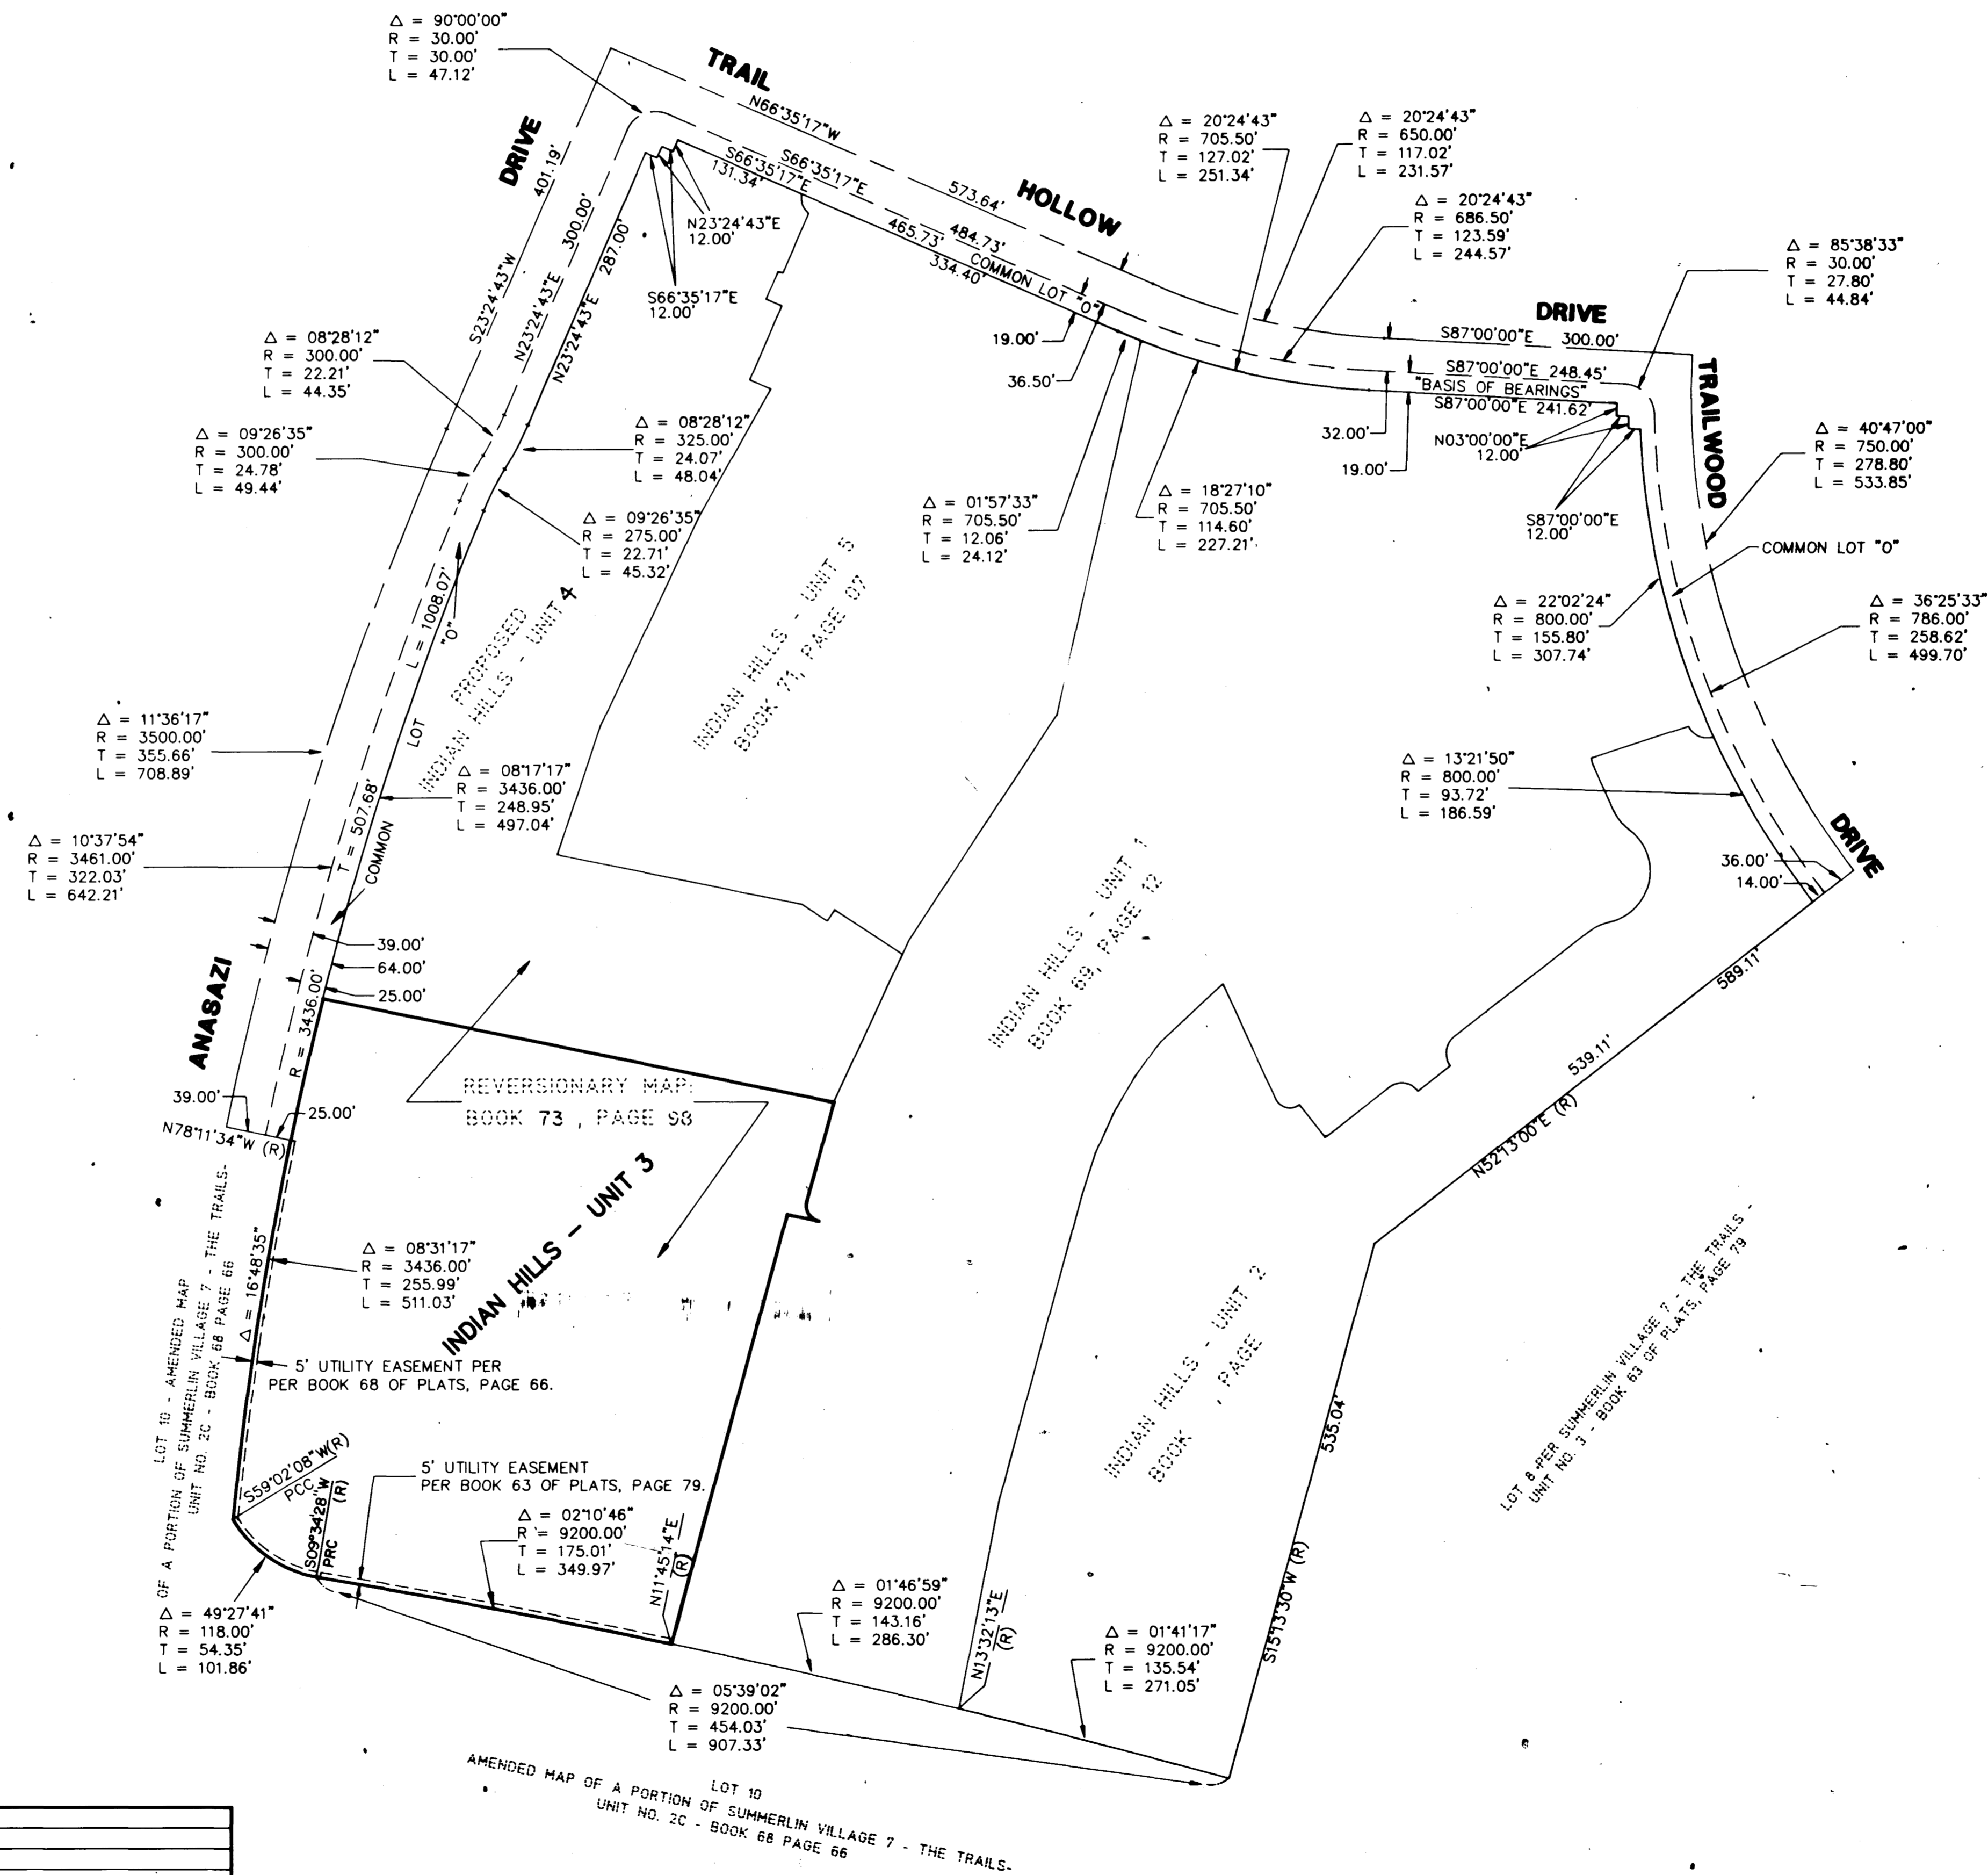

NOT TO SCALE

ACT	DATE	BY	REVISION

W.O. 4820-3
SHEET 2 OF 5
ARR

3559


BOOK 75 PAGE 79

4410-3

INDIAN HILLS - UNIT 3

A PORTION OF THE NORTHEAST QUARTER (NE 1/4) OF THE SOUTHWEST QUARTER (SW 1/4)
OF SECTION 24, TOWNSHIP 20 SOUTH, RANGE 90 EAST, M.D.M., CITY OF LAS VEGAS, CLARK COUNTY, NEVADA

PROPERTY LAYOUT

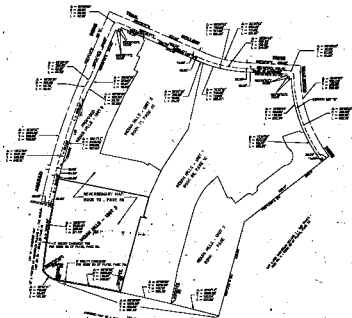

NOT TO SCALE

NO. 1	NO. 2	NO. 3	NO. 4

77