



**BENCHMARKS**  
 G.C. WALLACE PROJECT BENCHMARK NO. 107, A 2" BRASS DISK IN CONCRETE, LYING SOUTH 44°00'38" EAST, 641.6' FROM THE INTERSECTION OF HUALAPAI WAY AND TOWN CENTER DRIVE.  
 ELEVATION = 2877.96  
 CITY OF LAS VEGAS BENCHMARK  
 OLVD001954 RIVET & PLATE IN TOP OF CURB NW SIDE OF TOWN CENTER DR. AND SOUTH CIRCLE ISLAND.  
 2725.923 NGVD 1929 DATUM  
 2728.37 NAVD 1988 DATUM (831.6074 M)  
 2726.19 SUMMERLIN DATUM \* PROJECT DATUM  
 SUMMERLIN DATUM = NAVD - 2.18'

**BASIS OF BEARINGS**  
 SOUTH 11°16'20" EAST, BEING THE BEARING OF THE CENTERLINE OF PAVILION CENTER DRIVE AS SHOWN BY "THE ARBORS AT SUMMERLIN VILLAGE 11/12 UNIT 2A" ON FILE IN BOOK 75, PAGE 75 OF PLATS IN THE CLARK COUNTY RECORDER'S OFFICE CLARK COUNTY, NEVADA.

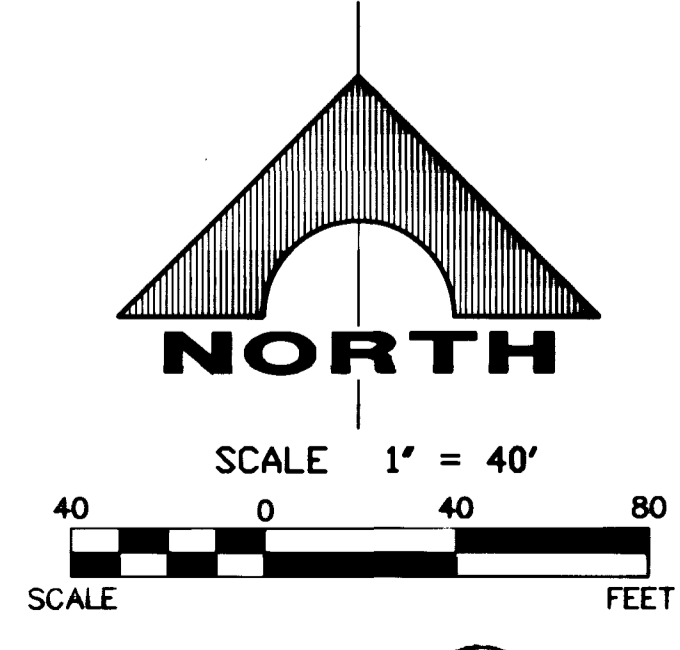

I certify that this grading plan conforms to the approved drainage study for this site on file at the City of Las Vegas  
 Miho L. Terzich (DATE) 5/17/98  
 MILO L. TERZICH, P.E. Lic. No. 12846

AVOID CUTTING UNDERGROUND UTILITY LINES. IT'S COSTLY!  
**Call before you Dig.**  
 1-800-227-2600  
 UNDERGROUND SERVICE (USA)

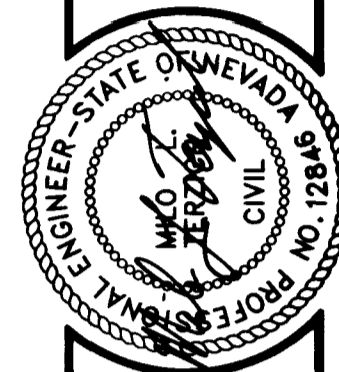

RECOMMENDED  
 DATE 5/17/98  
 P.E. NO. 12846  
**G.C. WALLACE, INC.**  
 Engineering/Architecture  
 1335 SOUTH RAINBOW, BLDG. LAS VEGAS, NEVADA 89102  
 PHONE (702) 383-2800

**NAPA HILLS BY LEWIS HOMES**  
**UNIT NO. 2**  
**GRADING PLAN 111**  
 SHEET 12  
 OF 14 SHEETS

JOB NO. 5543.921

11644

8507

107 Y - 4560-2

