



Call before you Dig.
1-800-227-2600
UNDERGROUND SERVICE (USA)

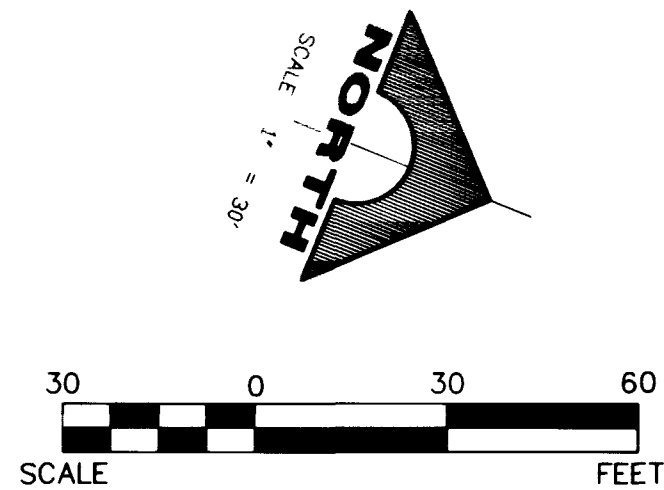

Sewer Curve Table			
No.	Radius	Delta	Tangent
S1	877.27'	151°25'56"	232.97'

Bearing Table		
No.	Bearing	Distance
L1	S 20°50'24" E	10.55'
L2	S 20°50'24" E	28.51'
L3	S 20°50'24" E	24.75'
L4	S 20°50'24" E	4.23'
L5	S 24°16'25" E	17.95'
L6	S 24°16'25" E	21.59'

Curve Table			
No.	Radius	Delta	Length
C1	46.00'	43°05'40"	34.60'
C2	44.50'	24°25'04"	18.96'
C3	44.50'	54°22'14"	22.86'
C4	44.50'	71°48'47"	32.22'
C5	40.50'	38°43'26"	14.23'
C6	400.00'	04°24'32"	15.40'
C7	380.50'	10°26'26"	34.76'
C8	46.00'	14°29'59"	5.85'
C9	40.50'	48°16'22"	34.12'
C10	16.00'	90°55'04"	16.26'
C11	743.00'	03°05'37"	20.06'
C12	743.00'	03°06'39"	20.18'
C13	400.00'	05°02'34"	17.61'
C14	700.00'	02°52'47"	17.59'
C15	700.00'	02°52'07"	17.53'
C16	743.00'	03°05'08"	20.01'
C17	400.00'	00°59'20"	3.45'
C18	700.00'	02°19'54"	14.25'
C19	16.00'	96°18'49"	17.87'
C20	743.00'	00°34'28"	3.72'
C21	357.00'	03°13'24"	10.04'
C22	719.50'	13°52'28"	87.54'
C23	743.00'	02°42'06"	17.52'
C24	743.00'	01°19'19"	8.57'
C25	700.00'	02°51'54"	17.51'
C26	700.00'	02°55'45"	17.50'
C27	50.00'	101°33'39"	4.47'

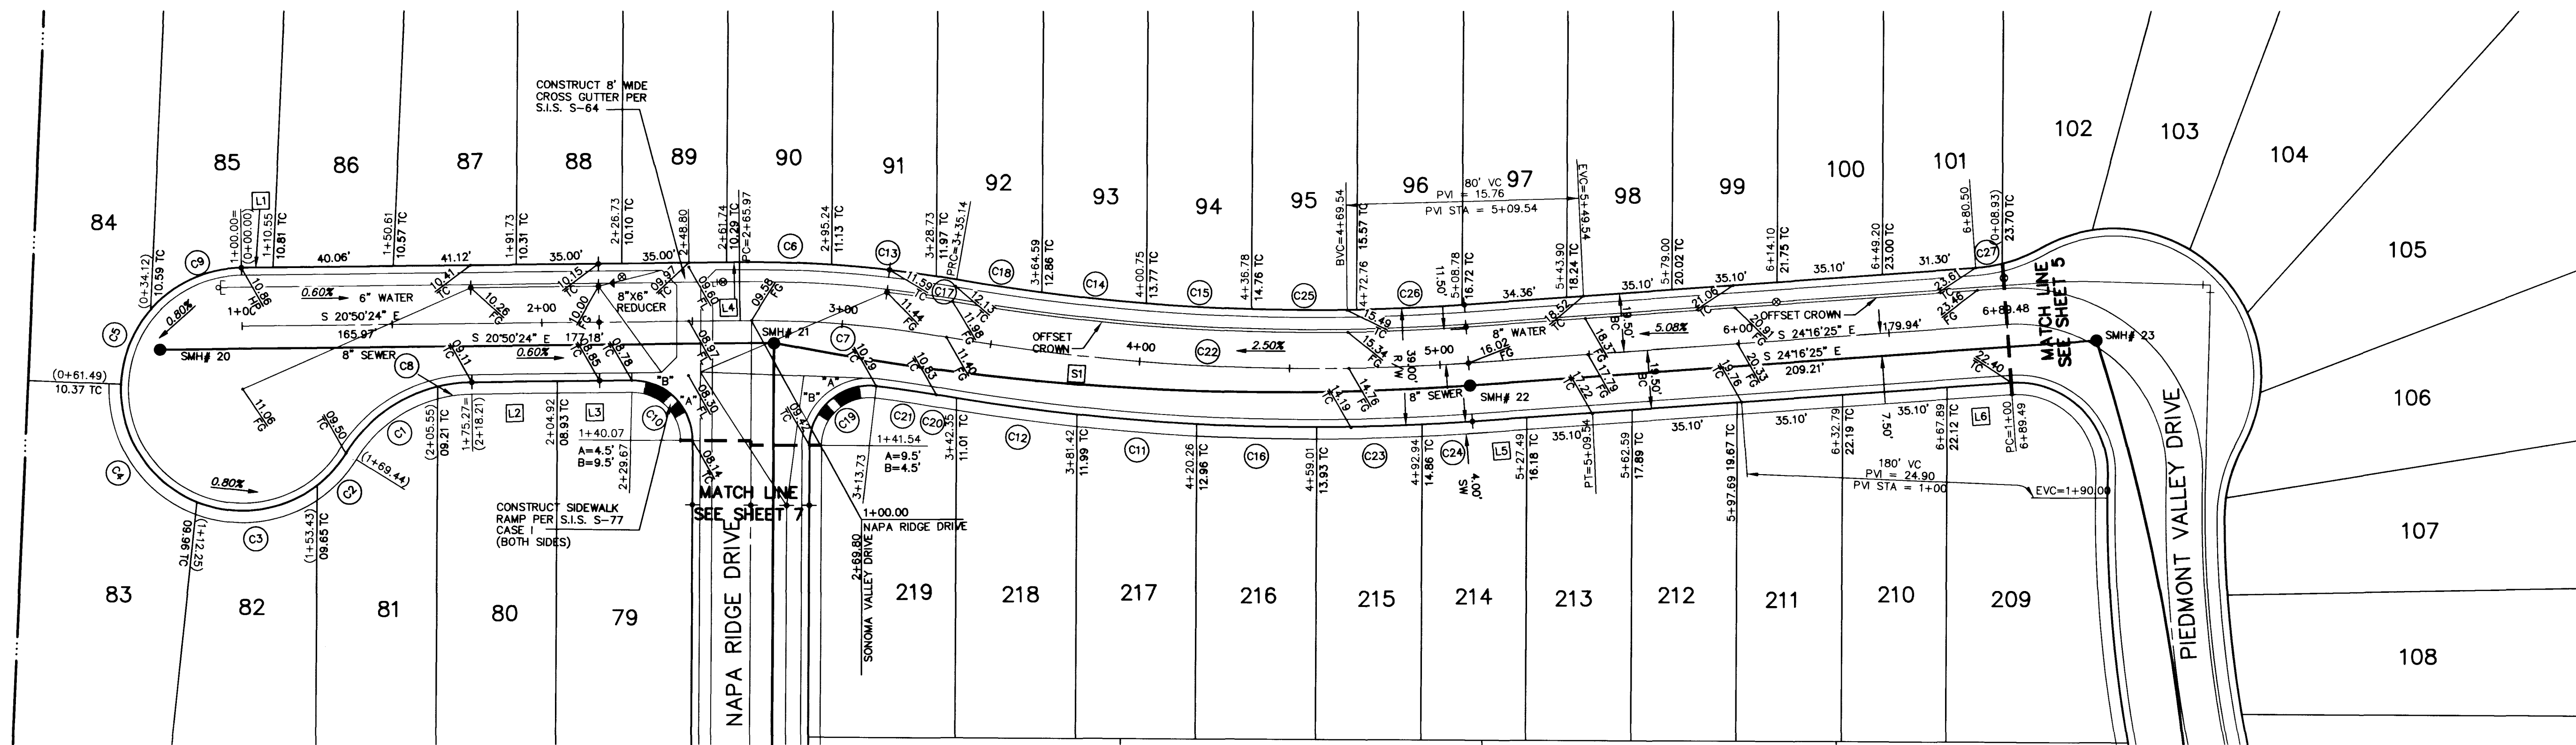

SONOMA VALLEY DRIVE

PUBLIC STREET
HOR. : 1" = 30'
VERT. : 1" = 3'

BASIS OF BEARINGS


SOUTH 11°16'20" EAST, BEING THE BEARING OF THE CENTERLINE OF PAVILION CENTER DRIVE AS SHOWN BY "THE ARBORS AT SUMMERLIN VILLAGE 11/12 UNIT 2A" ON FILE IN BOOK 75, PAGE 75 OF PLATS IN THE CLARK COUNTY RECORDER'S OFFICE CLARK COUNTY, NEVADA.

BENCHMARKS

G.C. WALLACE PROJECT BENCHMARK NO. 107, A 2" BRASS DISK IN CONCRETE, LYING SOUTH 44°00'38" EAST, 641.6' FROM THE INTERSECTION OF HUALAPAI WAY AND TOWN CENTER DRIVE. ELEVATION = 2877.96

CITY OF LAS VEGAS BENCHMARK
OLV0019S4 RIVET & PLATE IN TOP OF CURB NW SIDE OF TOWN CENTER DR. AND SOUTH CIRCLE ISLAND.


2725.923 NGVD 1929 DATUM
2728.37 NAVD 1988 DATUM (831.6074 M)
2726.19 SUMMERLIN DATUM * PROJECT DATUM

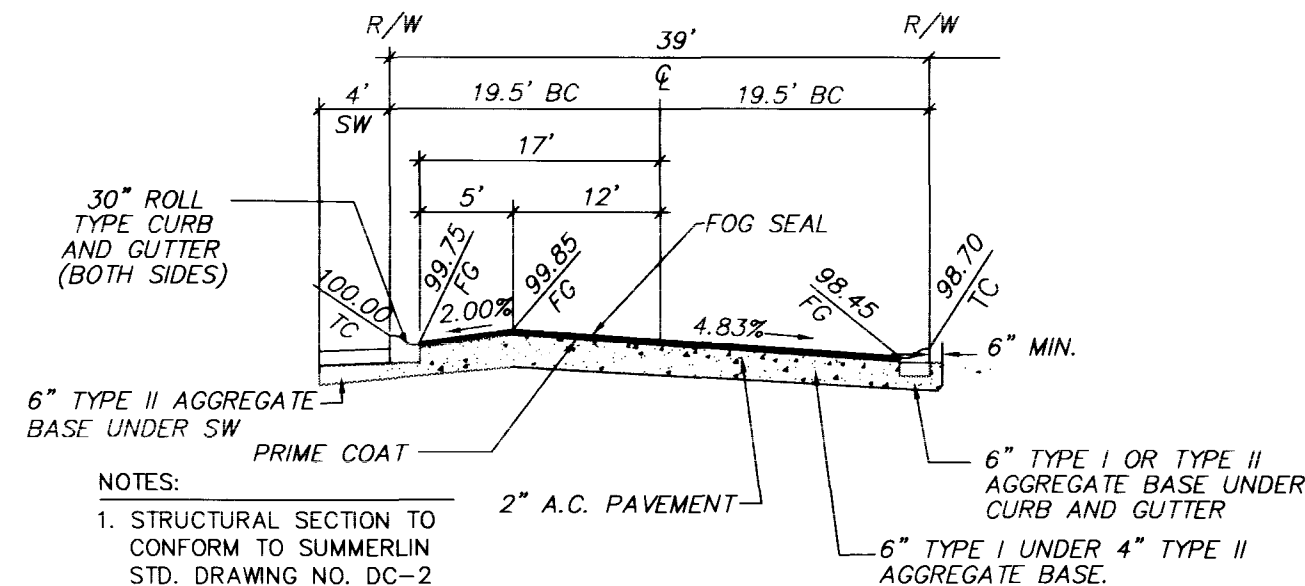

TYPICAL PUBLIC STREET SECTION

DEVIATION FROM STANDARD
(OFFSET CROWN)

NTS

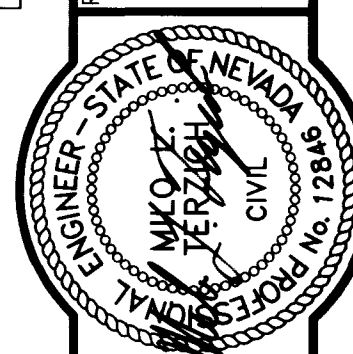

G.C. WALLACE, INC.
Engineering/Architecture
1555 SOUTH RAINBOW BLVD./LAS VEGAS, NEVADA 89102



NAPA HILLS BY LEWIS HOMES

UNIT 3

PLAN & PROFILE

SONOMA VALLEY DRIVE

SHEET

6

OF 12 SHEETS

JOB NO. 5543.921

1073

1074-4560-3

